


APPROXIMATE LOCATION OF AUTOMATIC ALARM SYSTEM REQUIRED BEFORE ANY UNDERGROUND MINING. THE ALARM ALERTS THE UNDERGROUND MINERS WHEN RAISING WATER REACHES 1 FT. IN DEPTH. SEE CROSS SECTION A-A' FOR MORE DETAIL.

S.R.0481

PREVAILING WINDS

PROPOSED SITE PLAN
SCALE: 1"=30'

NOTE: TEMPORARY COAL STOCKPILE TO BE REPLACED WITH BIN ONCE FULL PRODUCTION BEGINS.

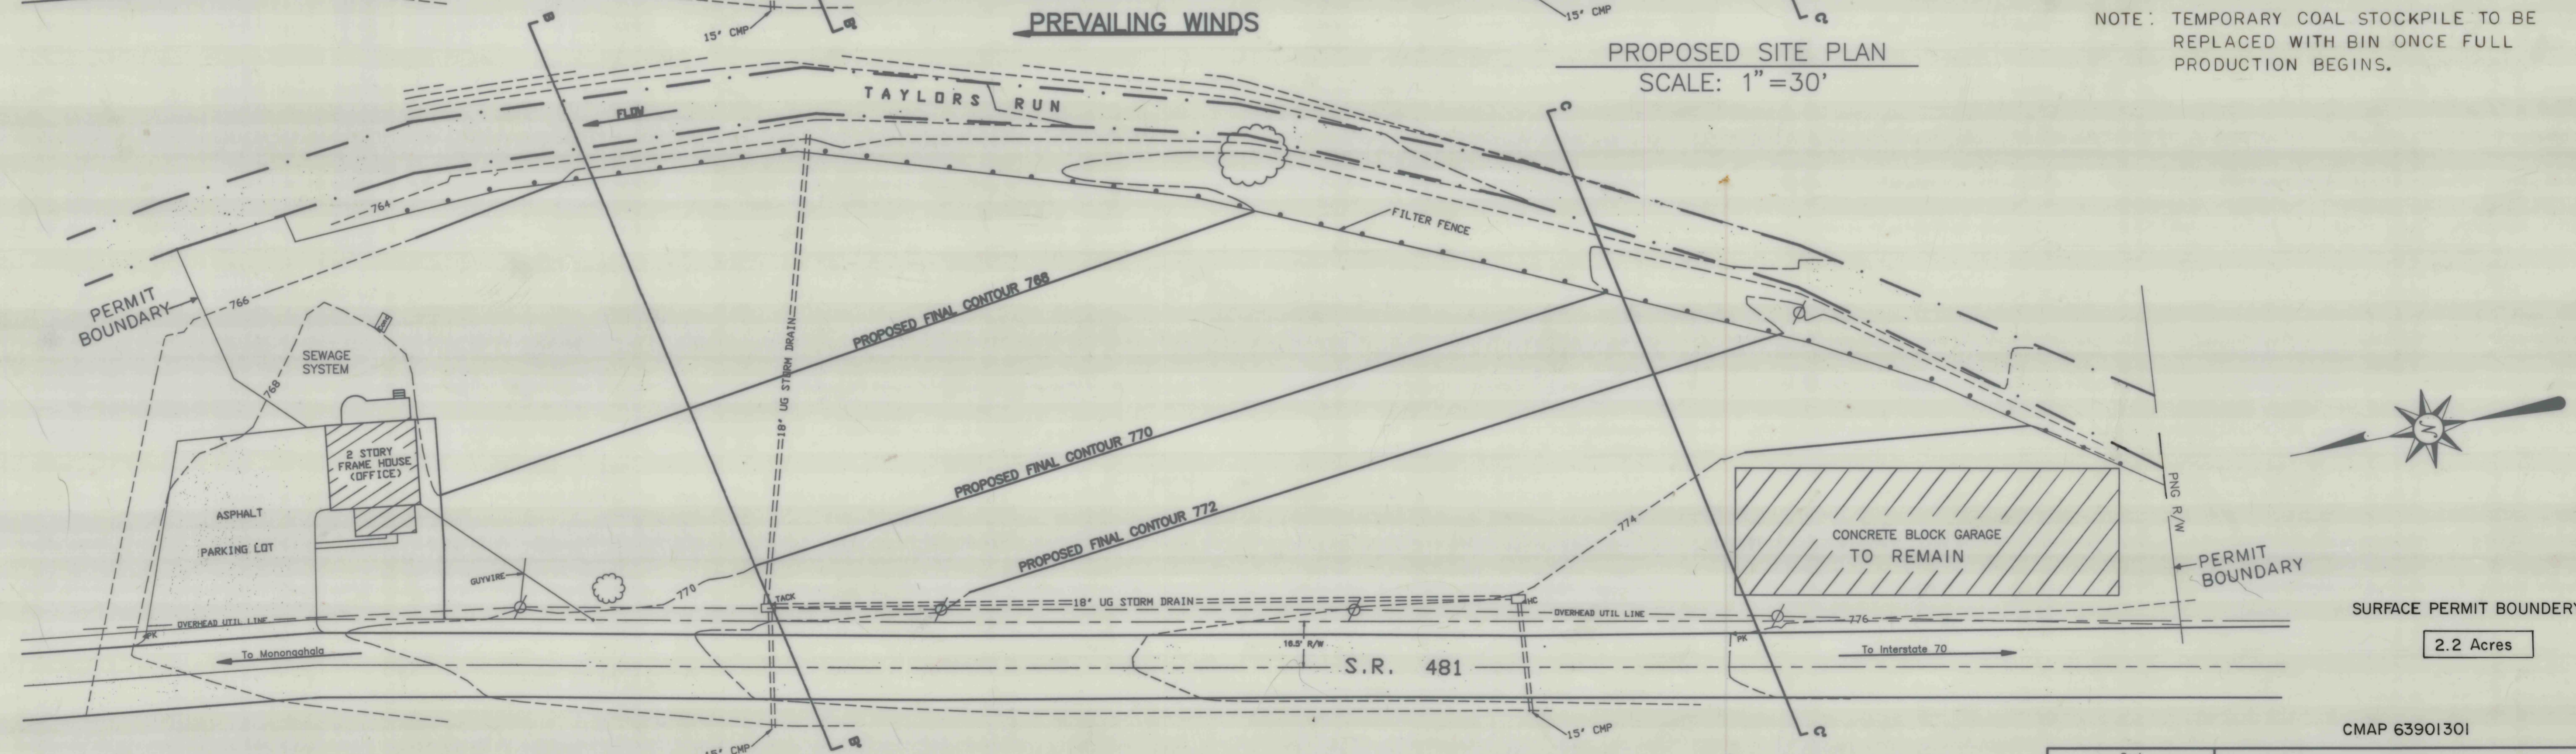


RECLAMATION SITE MAP
SCALE: 1"=30'

S.R. 481

SURFACE PERMIT BOUNDARY
2.2 Acres

CMAP 63901301

 

Seal	CATSBURG MINING CO., INC	
Drawn By:	DJZ	EXHIBIT 10.1 SITE PLAN MAP
Checked By:	RLM	EXHIBIT 10.3 LAND USE \ VEGETATION MAP
Date:		Carroll Township, Washington County, PA
	MEI	RD 1 Central City, PA 15926 (814) 754-8477
	Musser Engineering, Inc.	