


FRONT ELEVATION

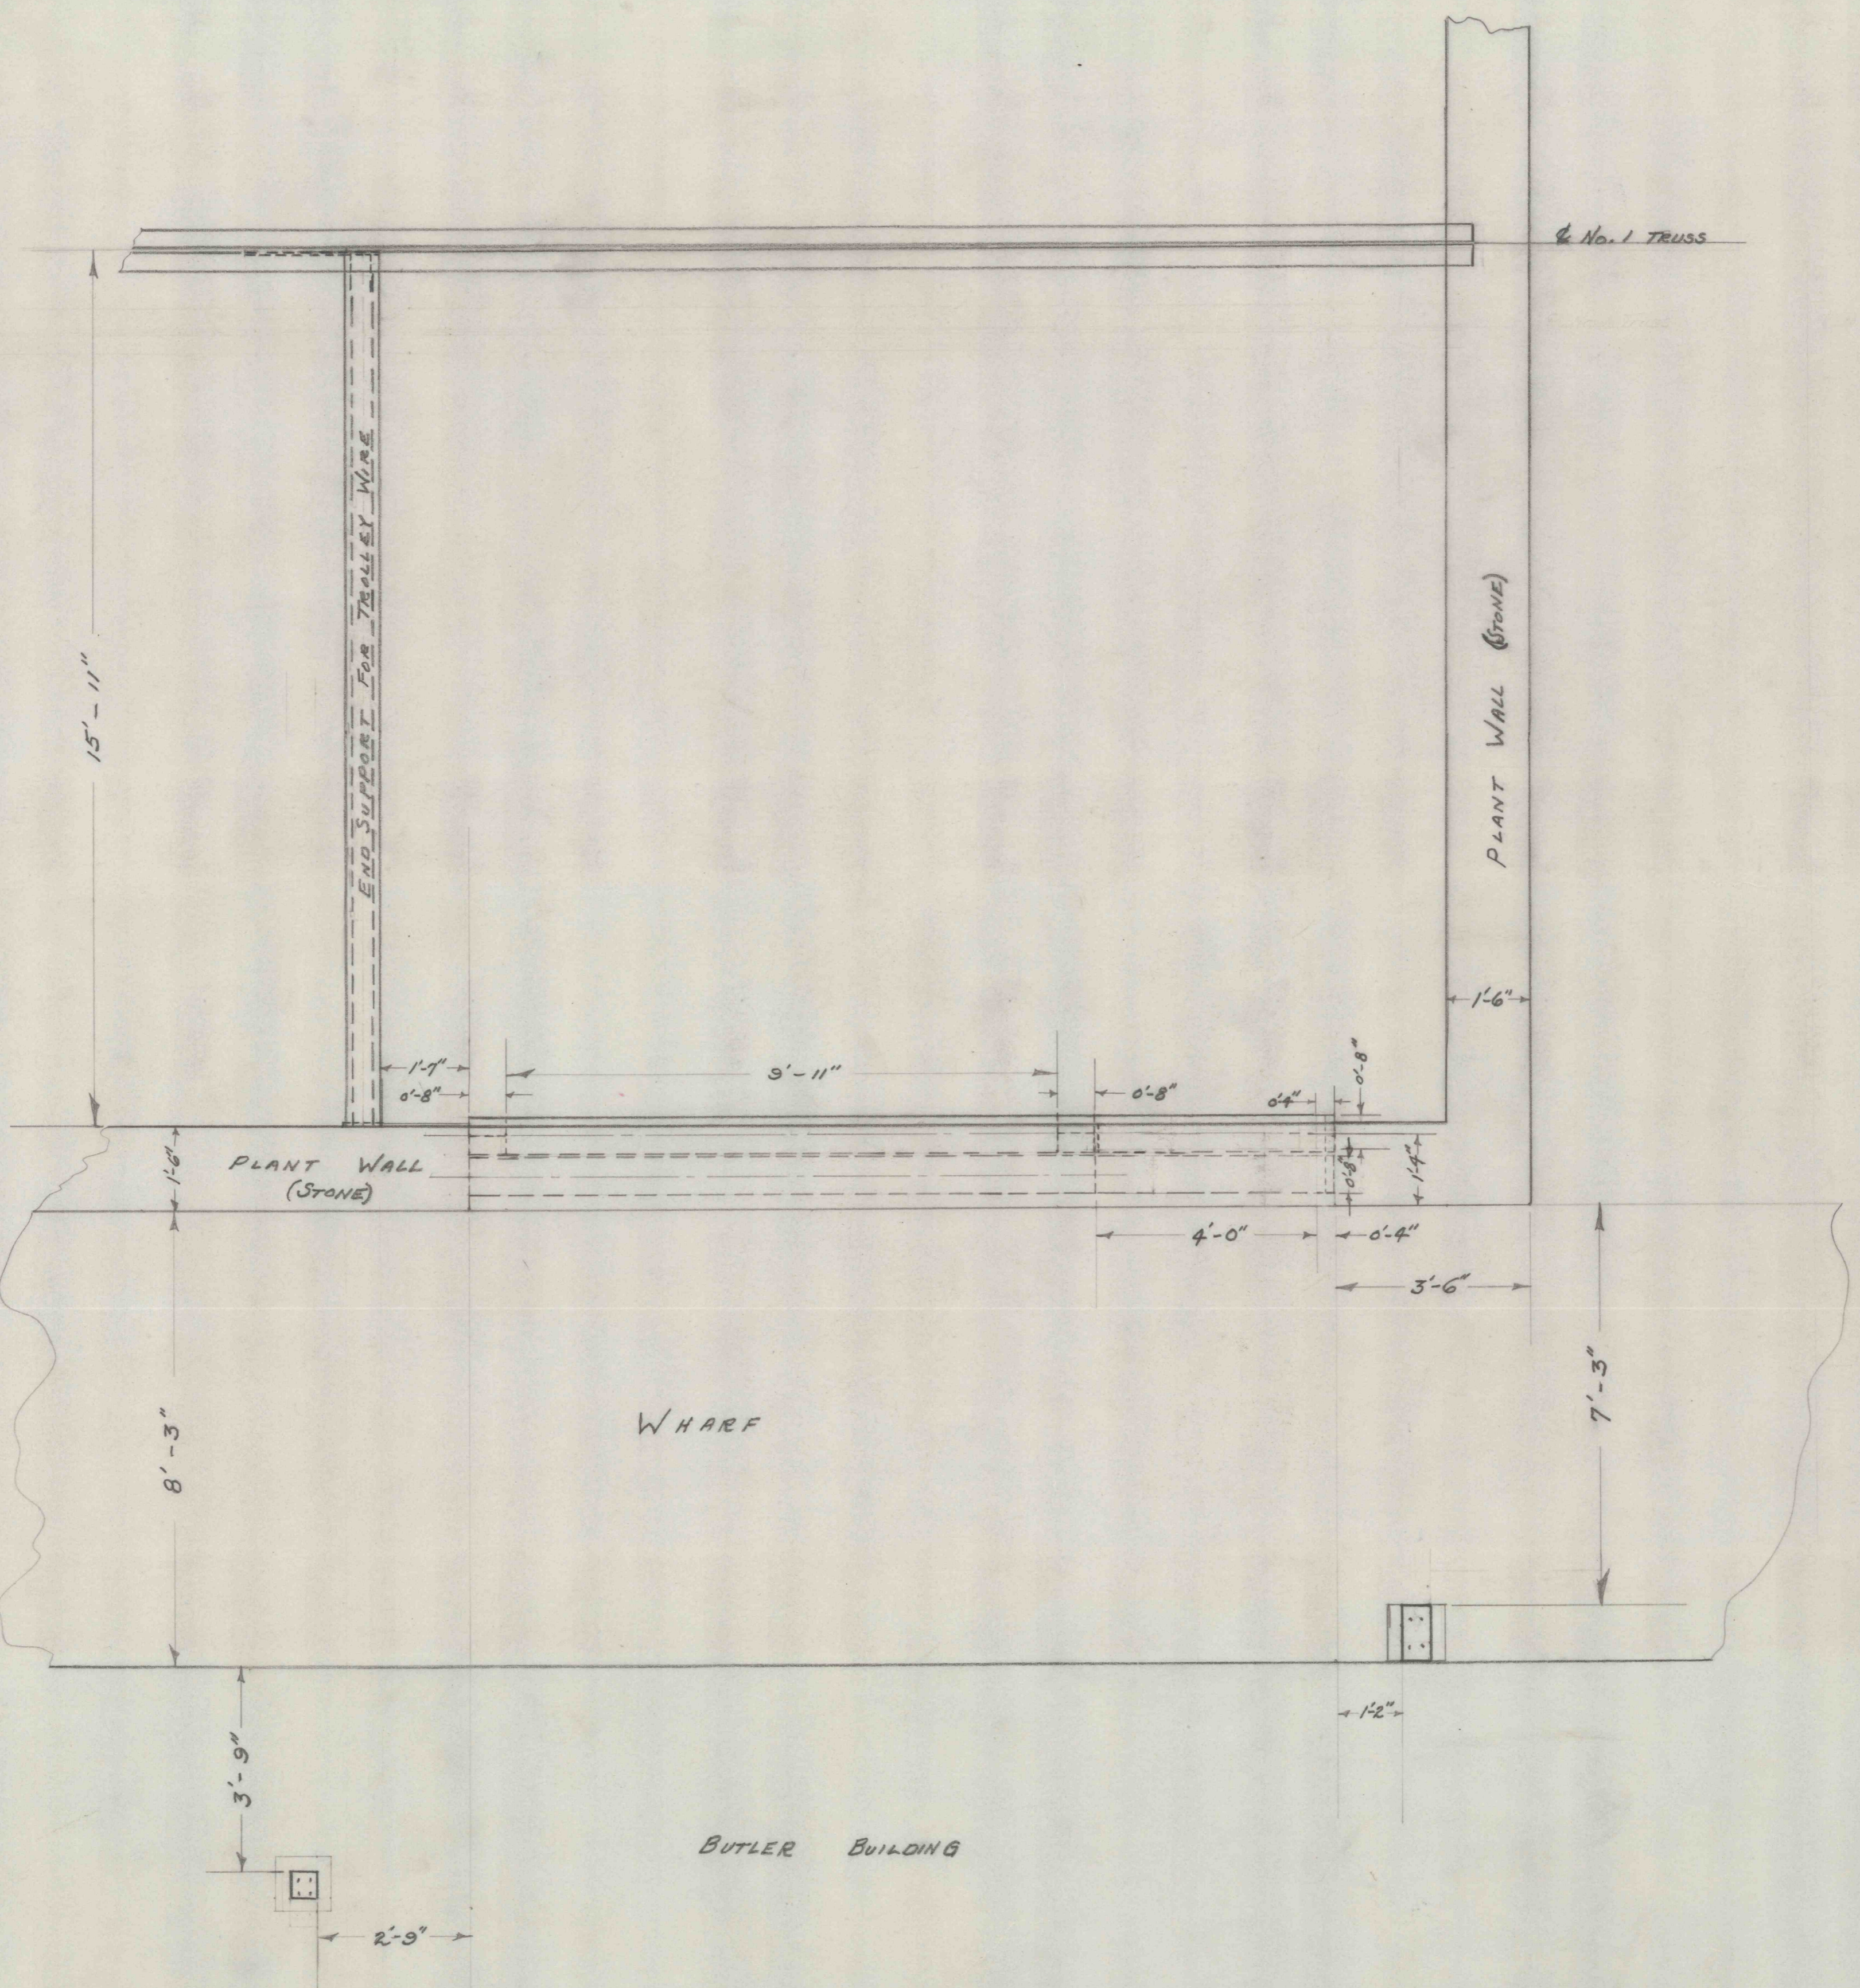

PLAN

NORTH AMERICAN REFRACTORIES Co.
CLEVELAND, OHIO

LOCATION AND ELEVATION OF DOORS AT
NORTH EAST CORNER OF CURWENSVILLE PLANT

SCALE: 1/8" = 1 FT.
JANUARY 26, 1953

DRAWN: J.R.H., JR.
CHECKED:

INDEX PLAN 50-3-1442