




SIDE ELEVATION CONCRETE ABUTMENT

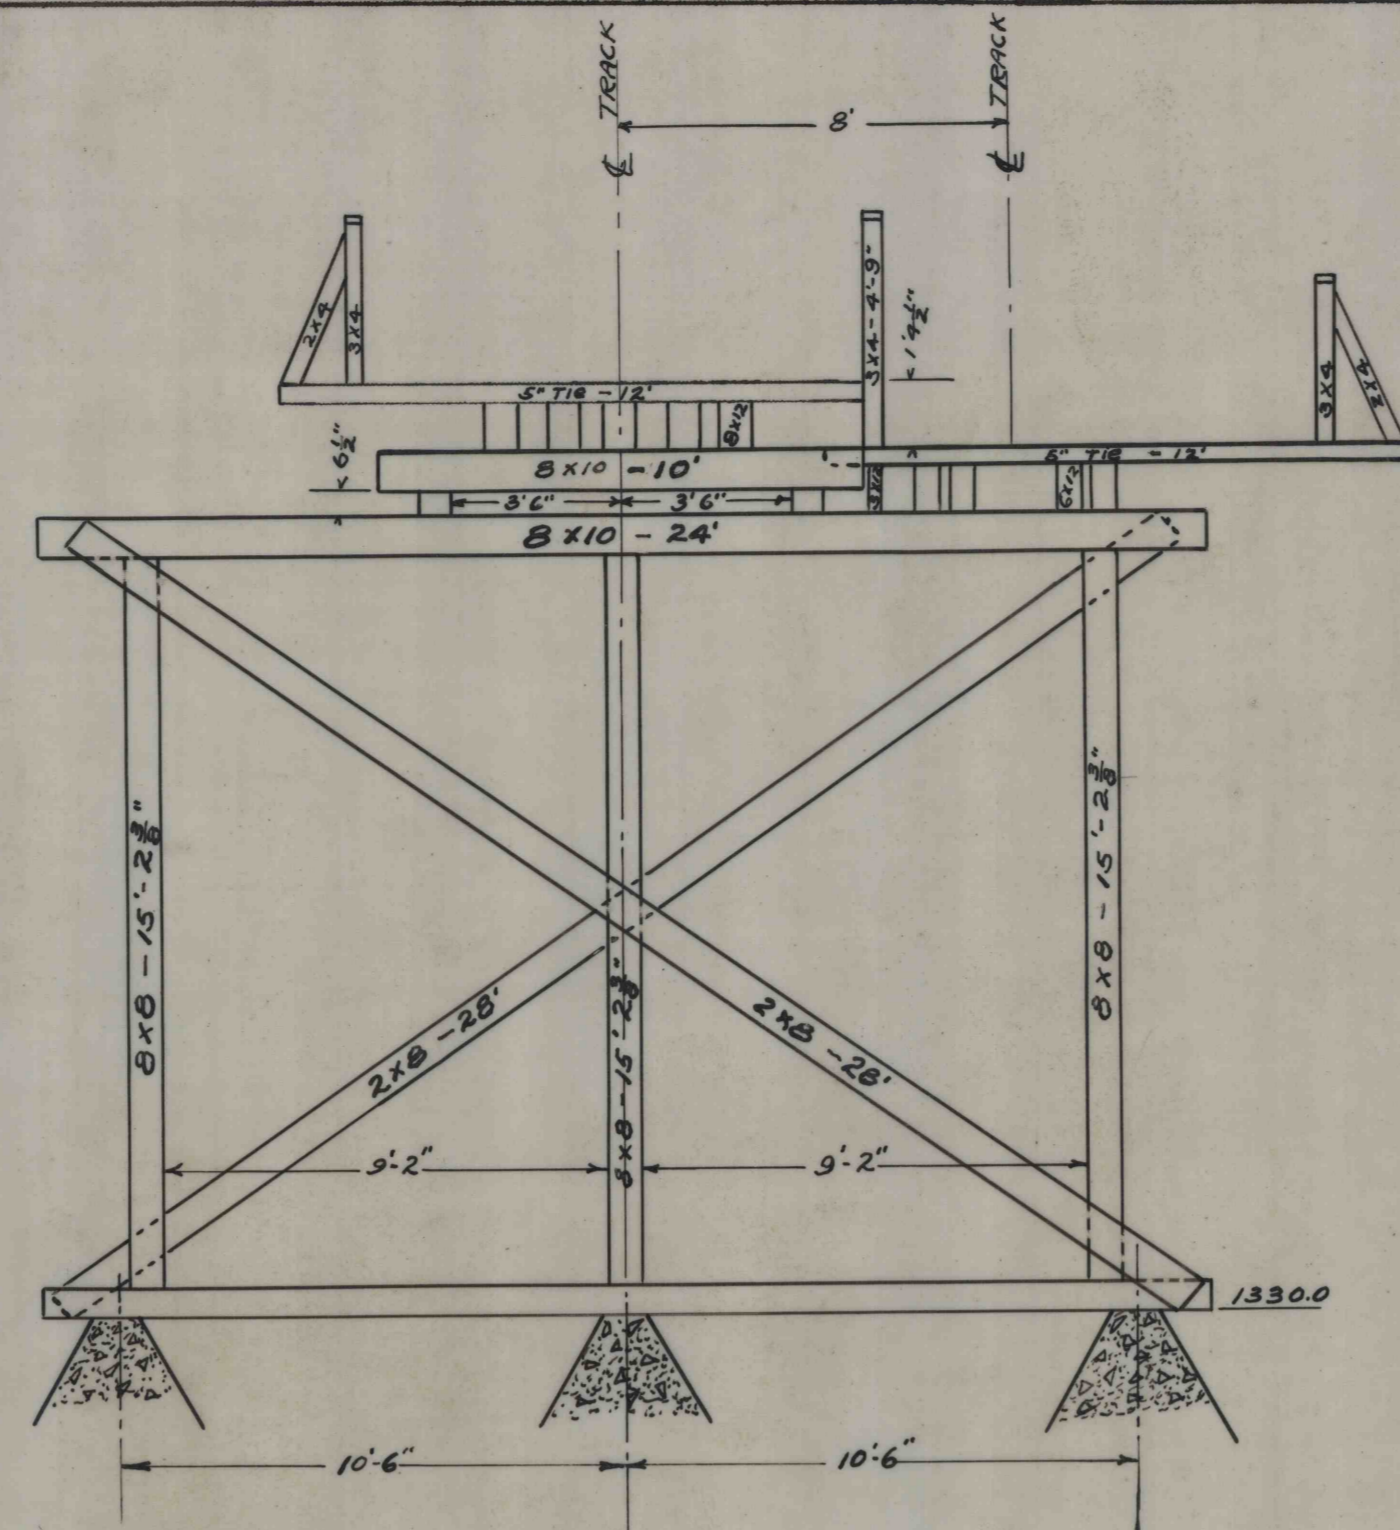


BENT 'B'

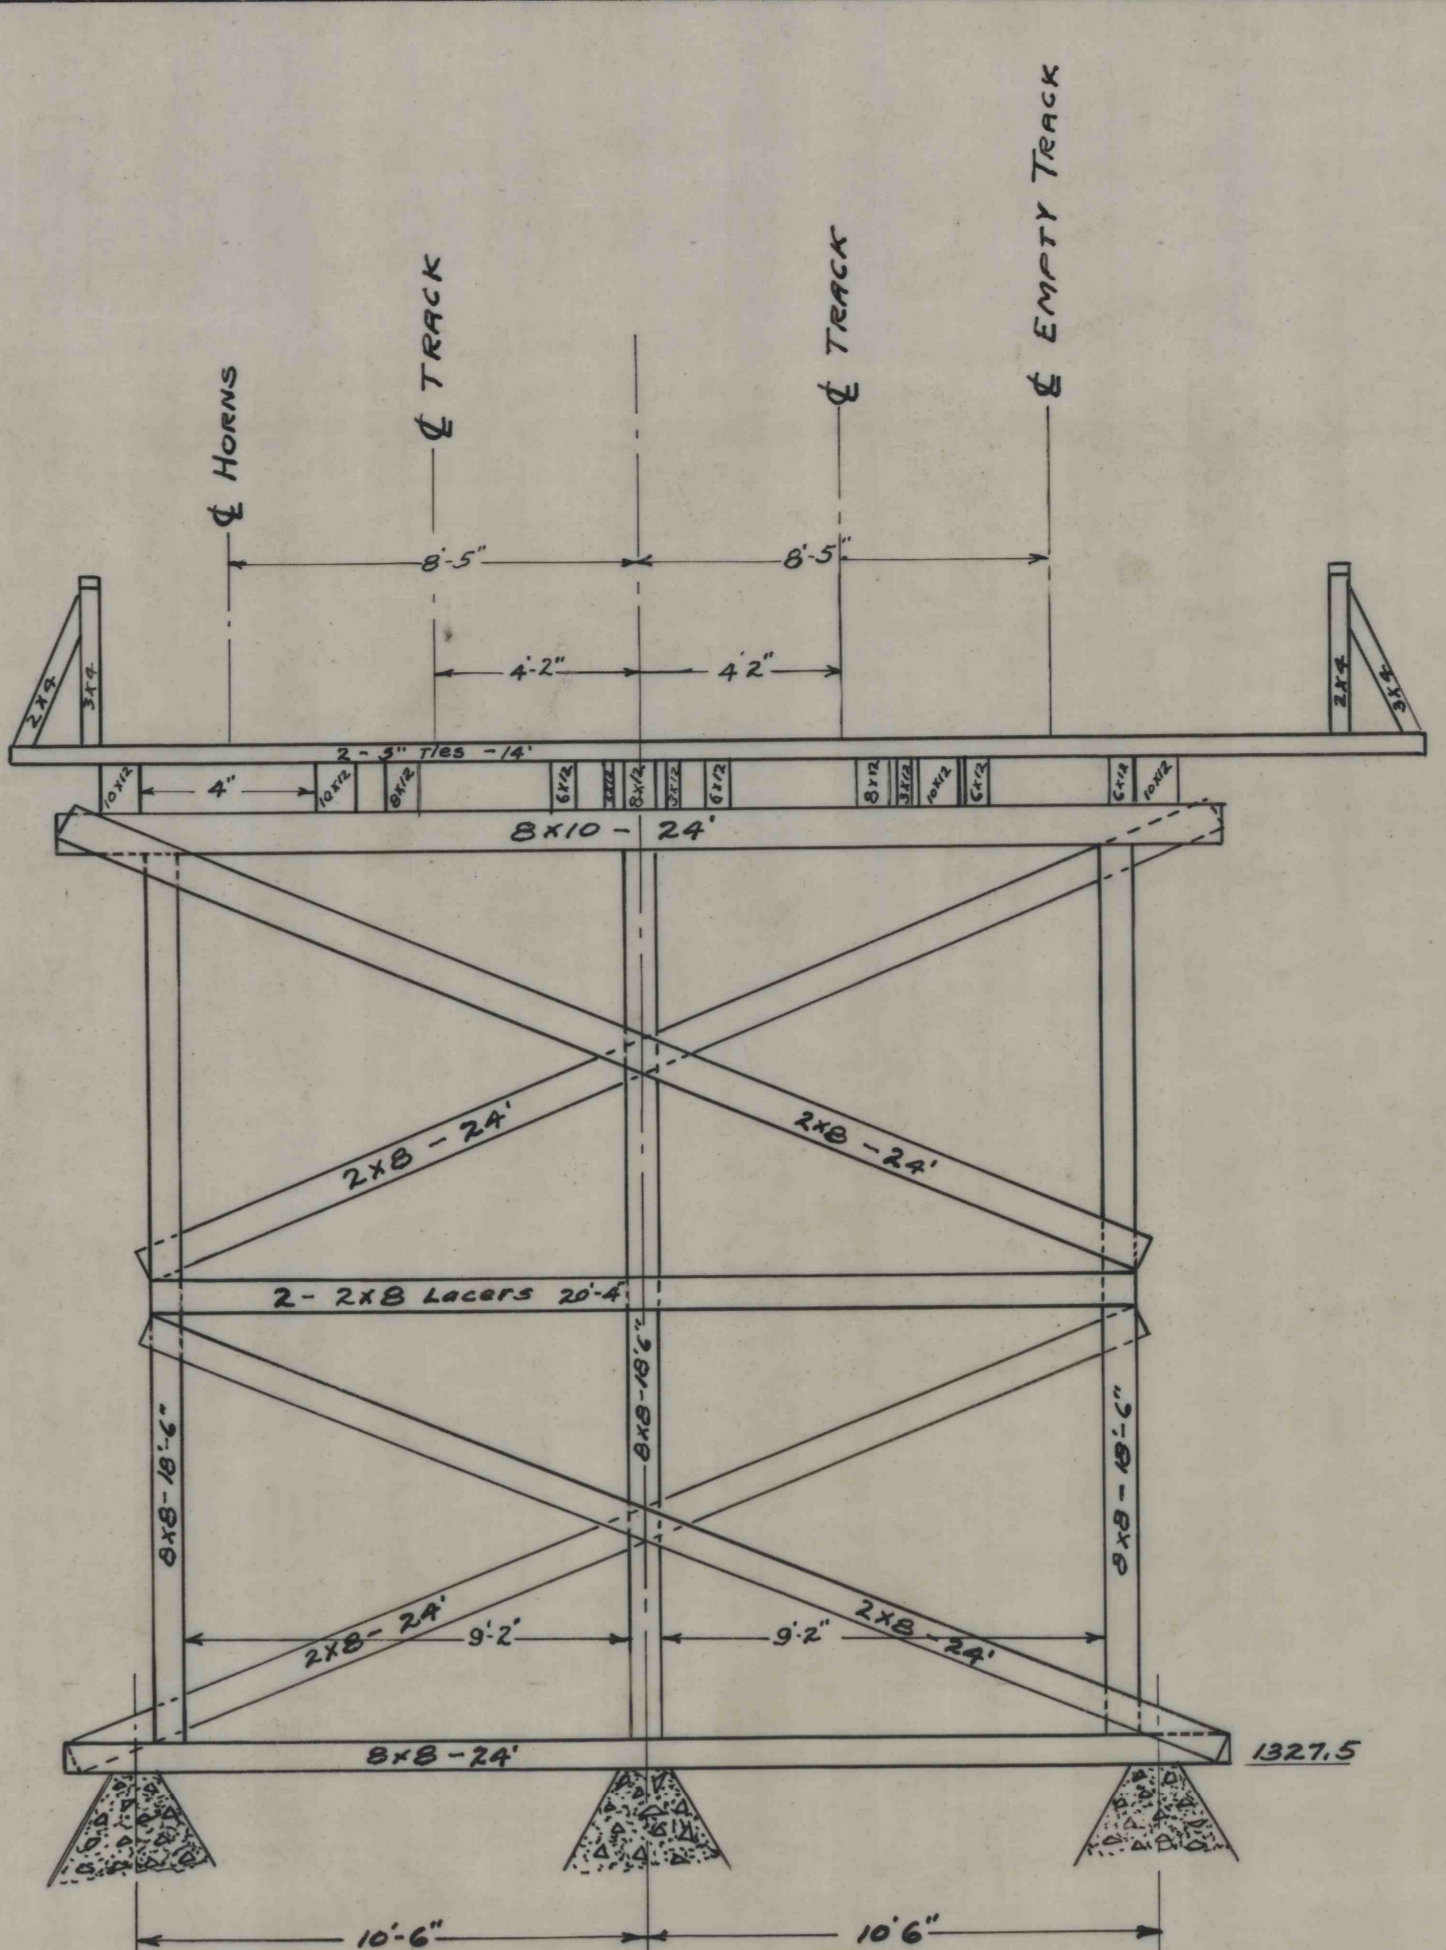


BENT 'A'

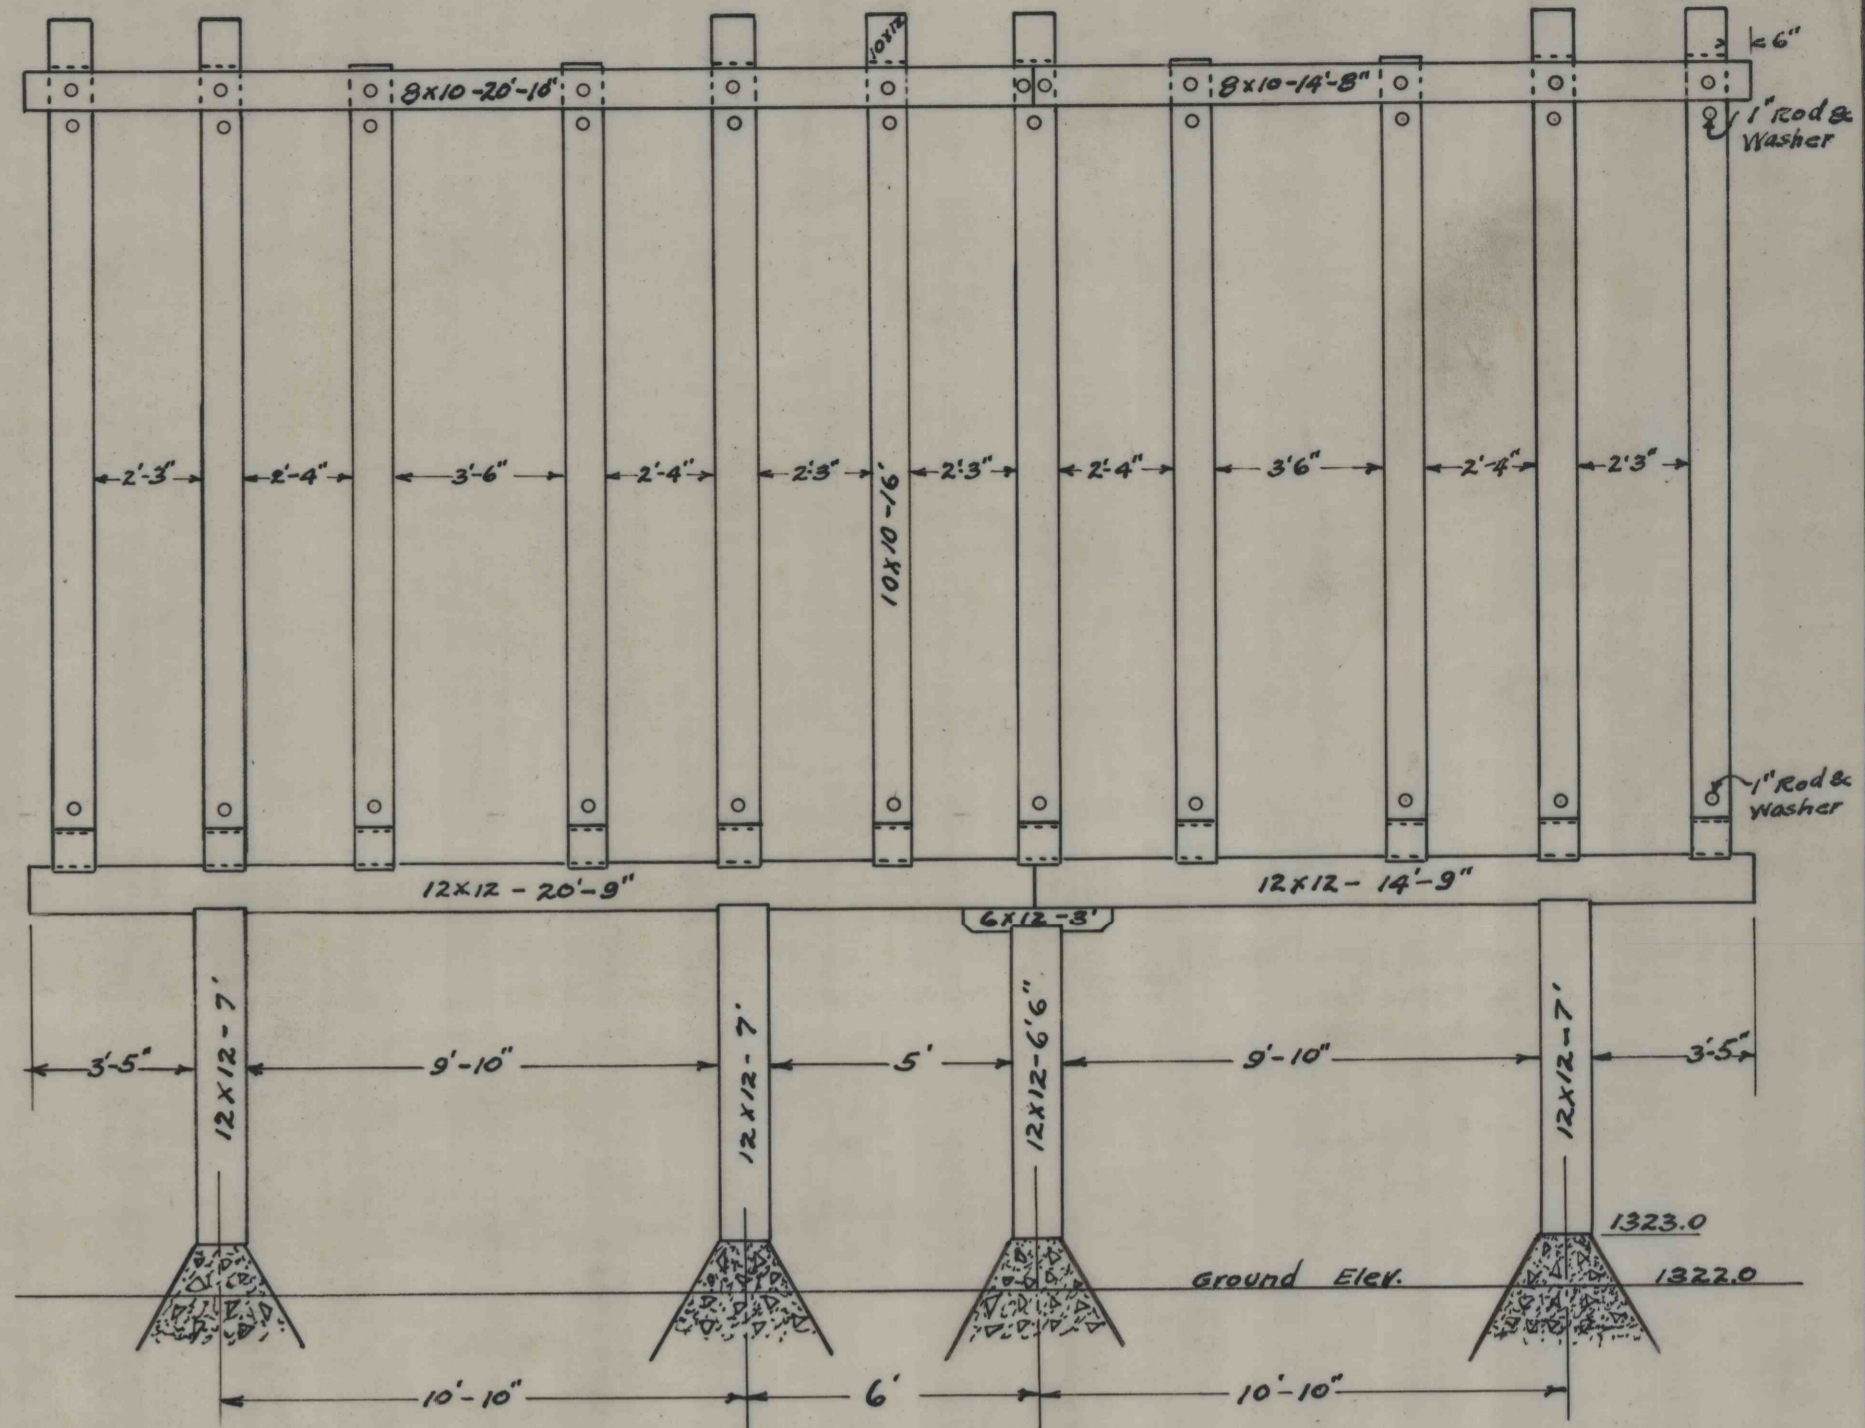


FRONT ELEVATION - BINS

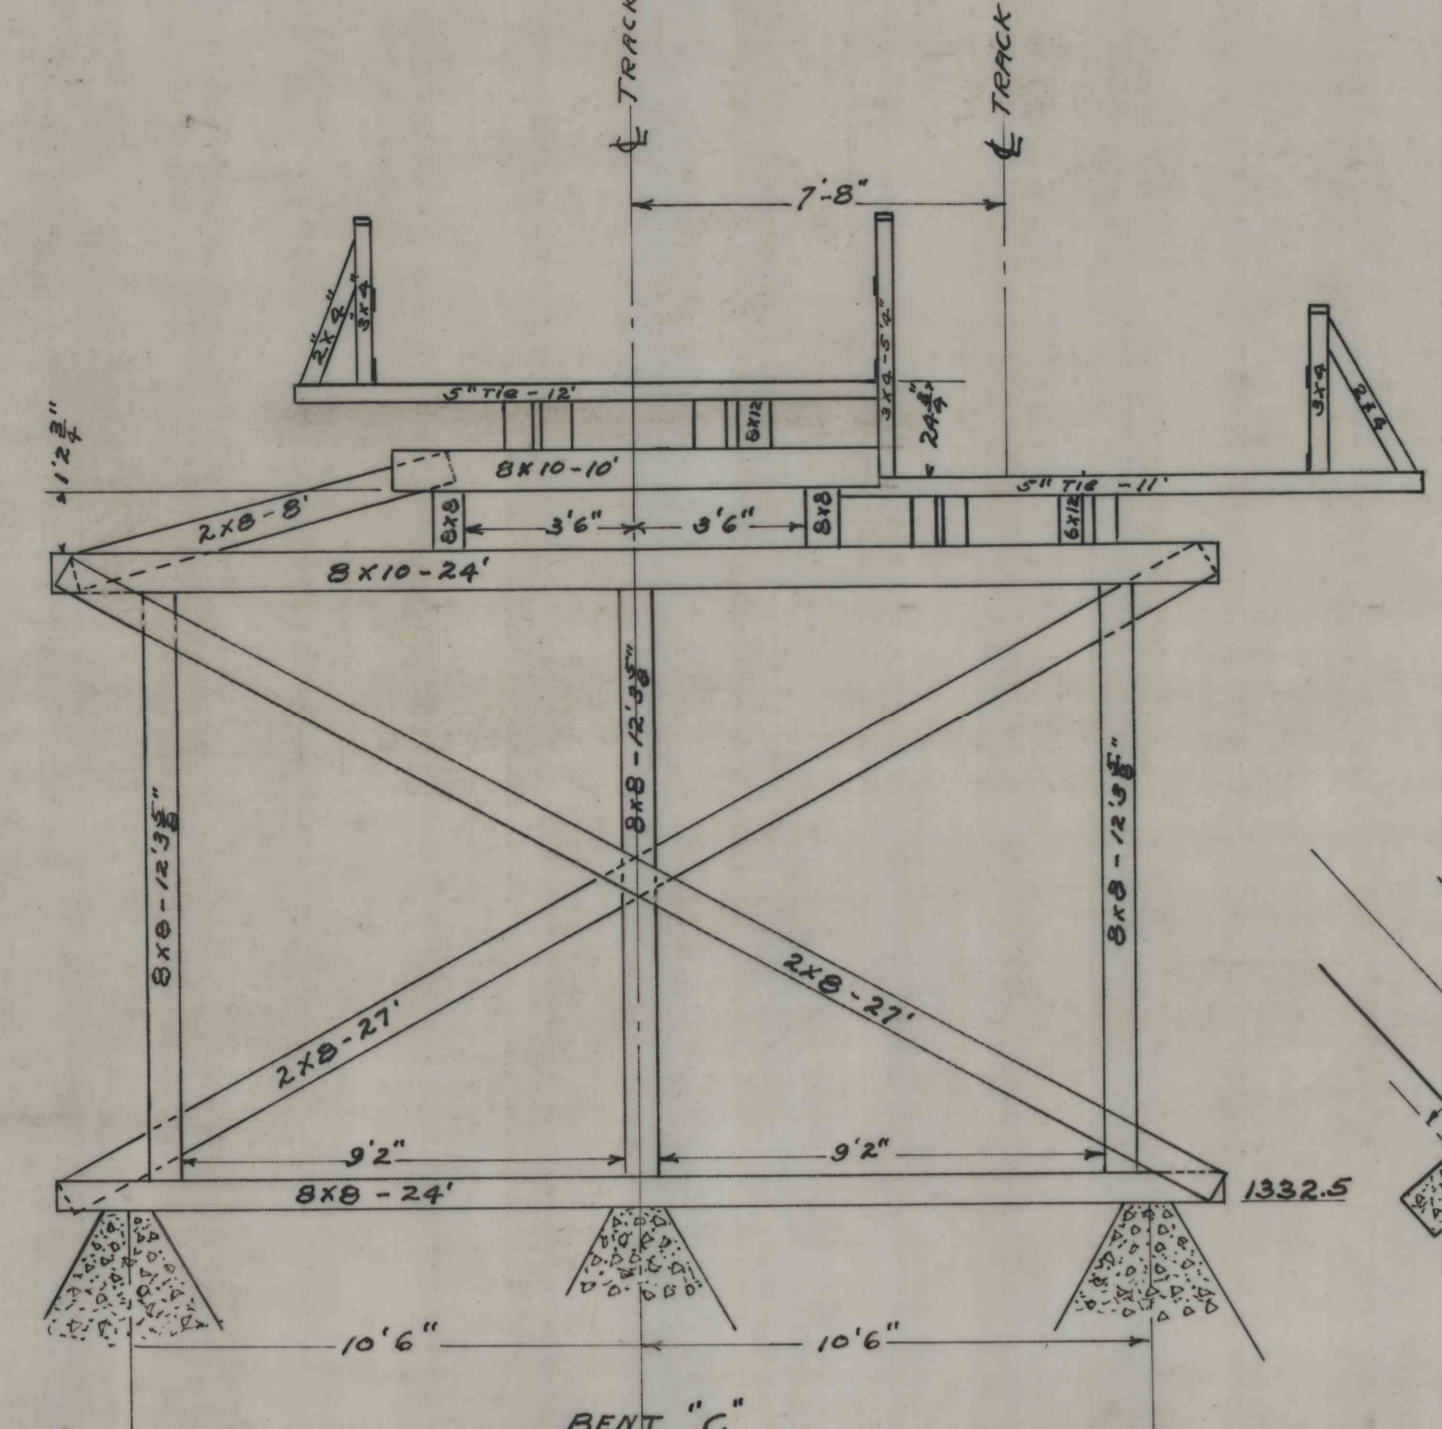


BENT 'C'

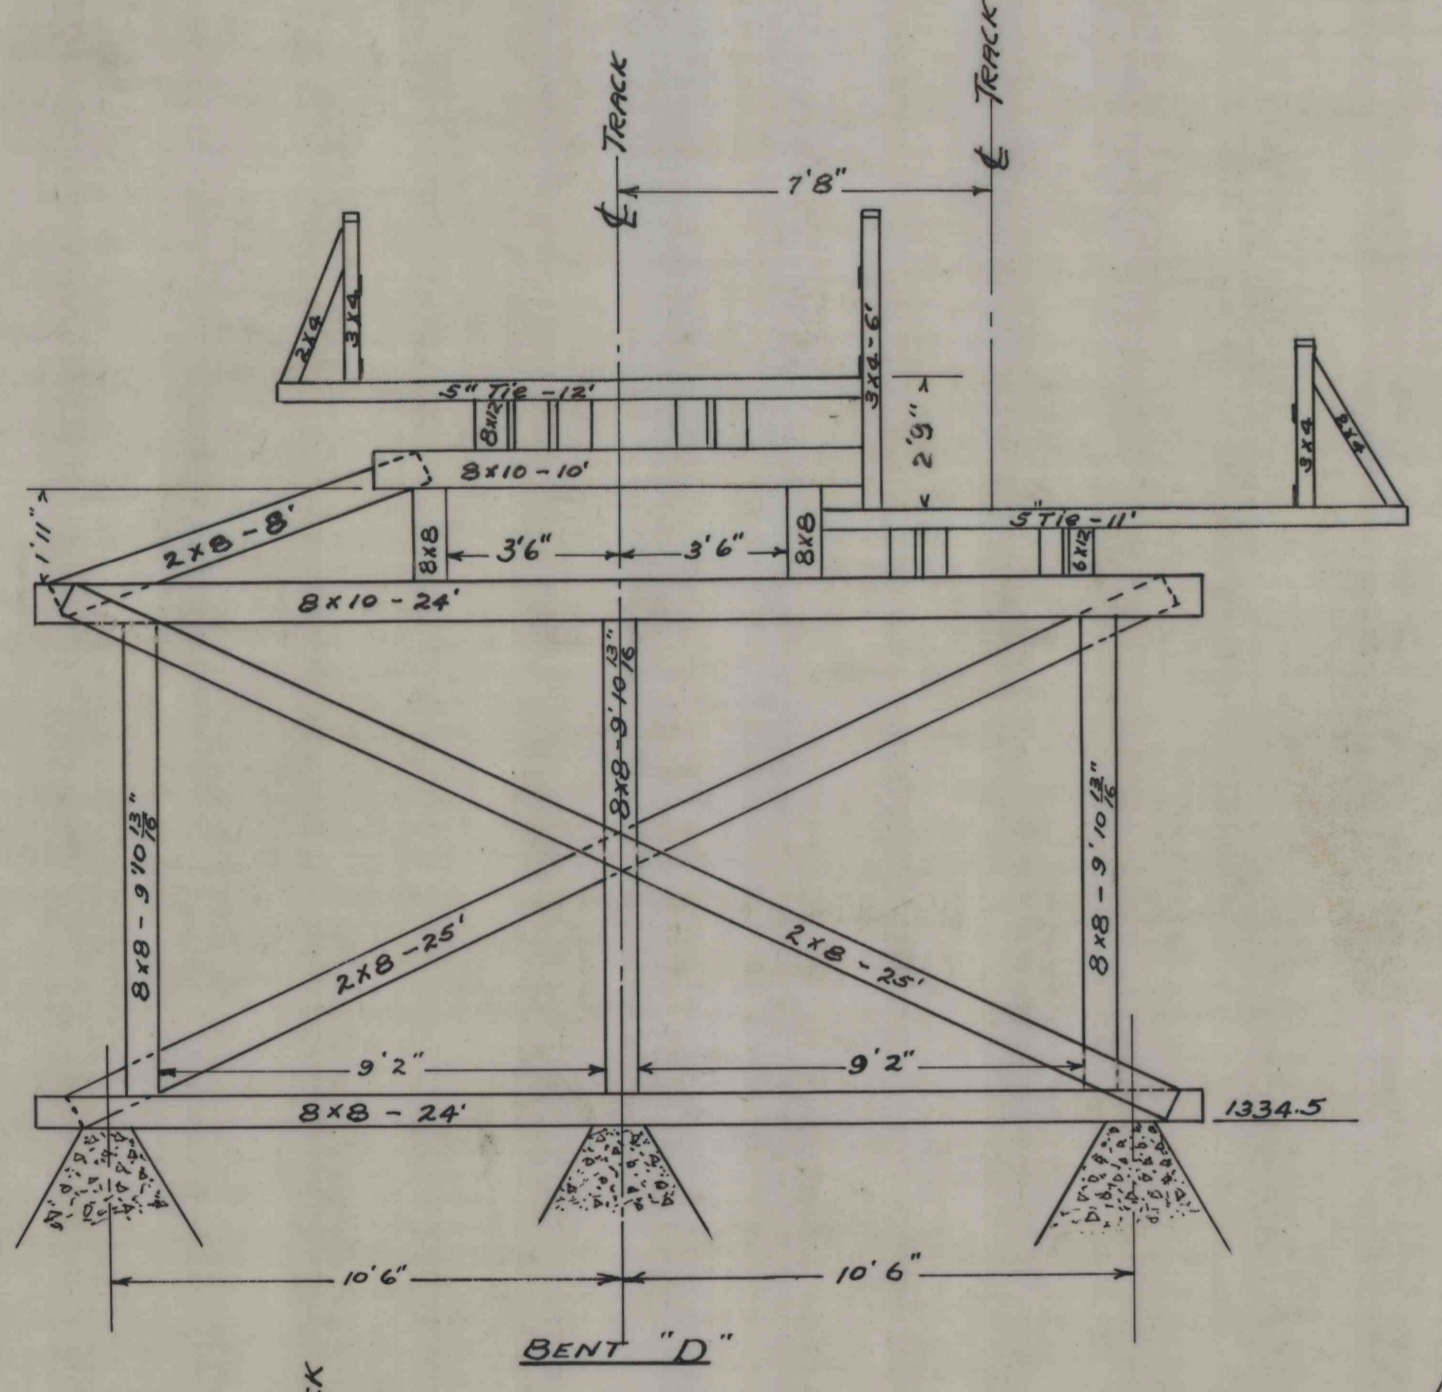


BENT 'D'

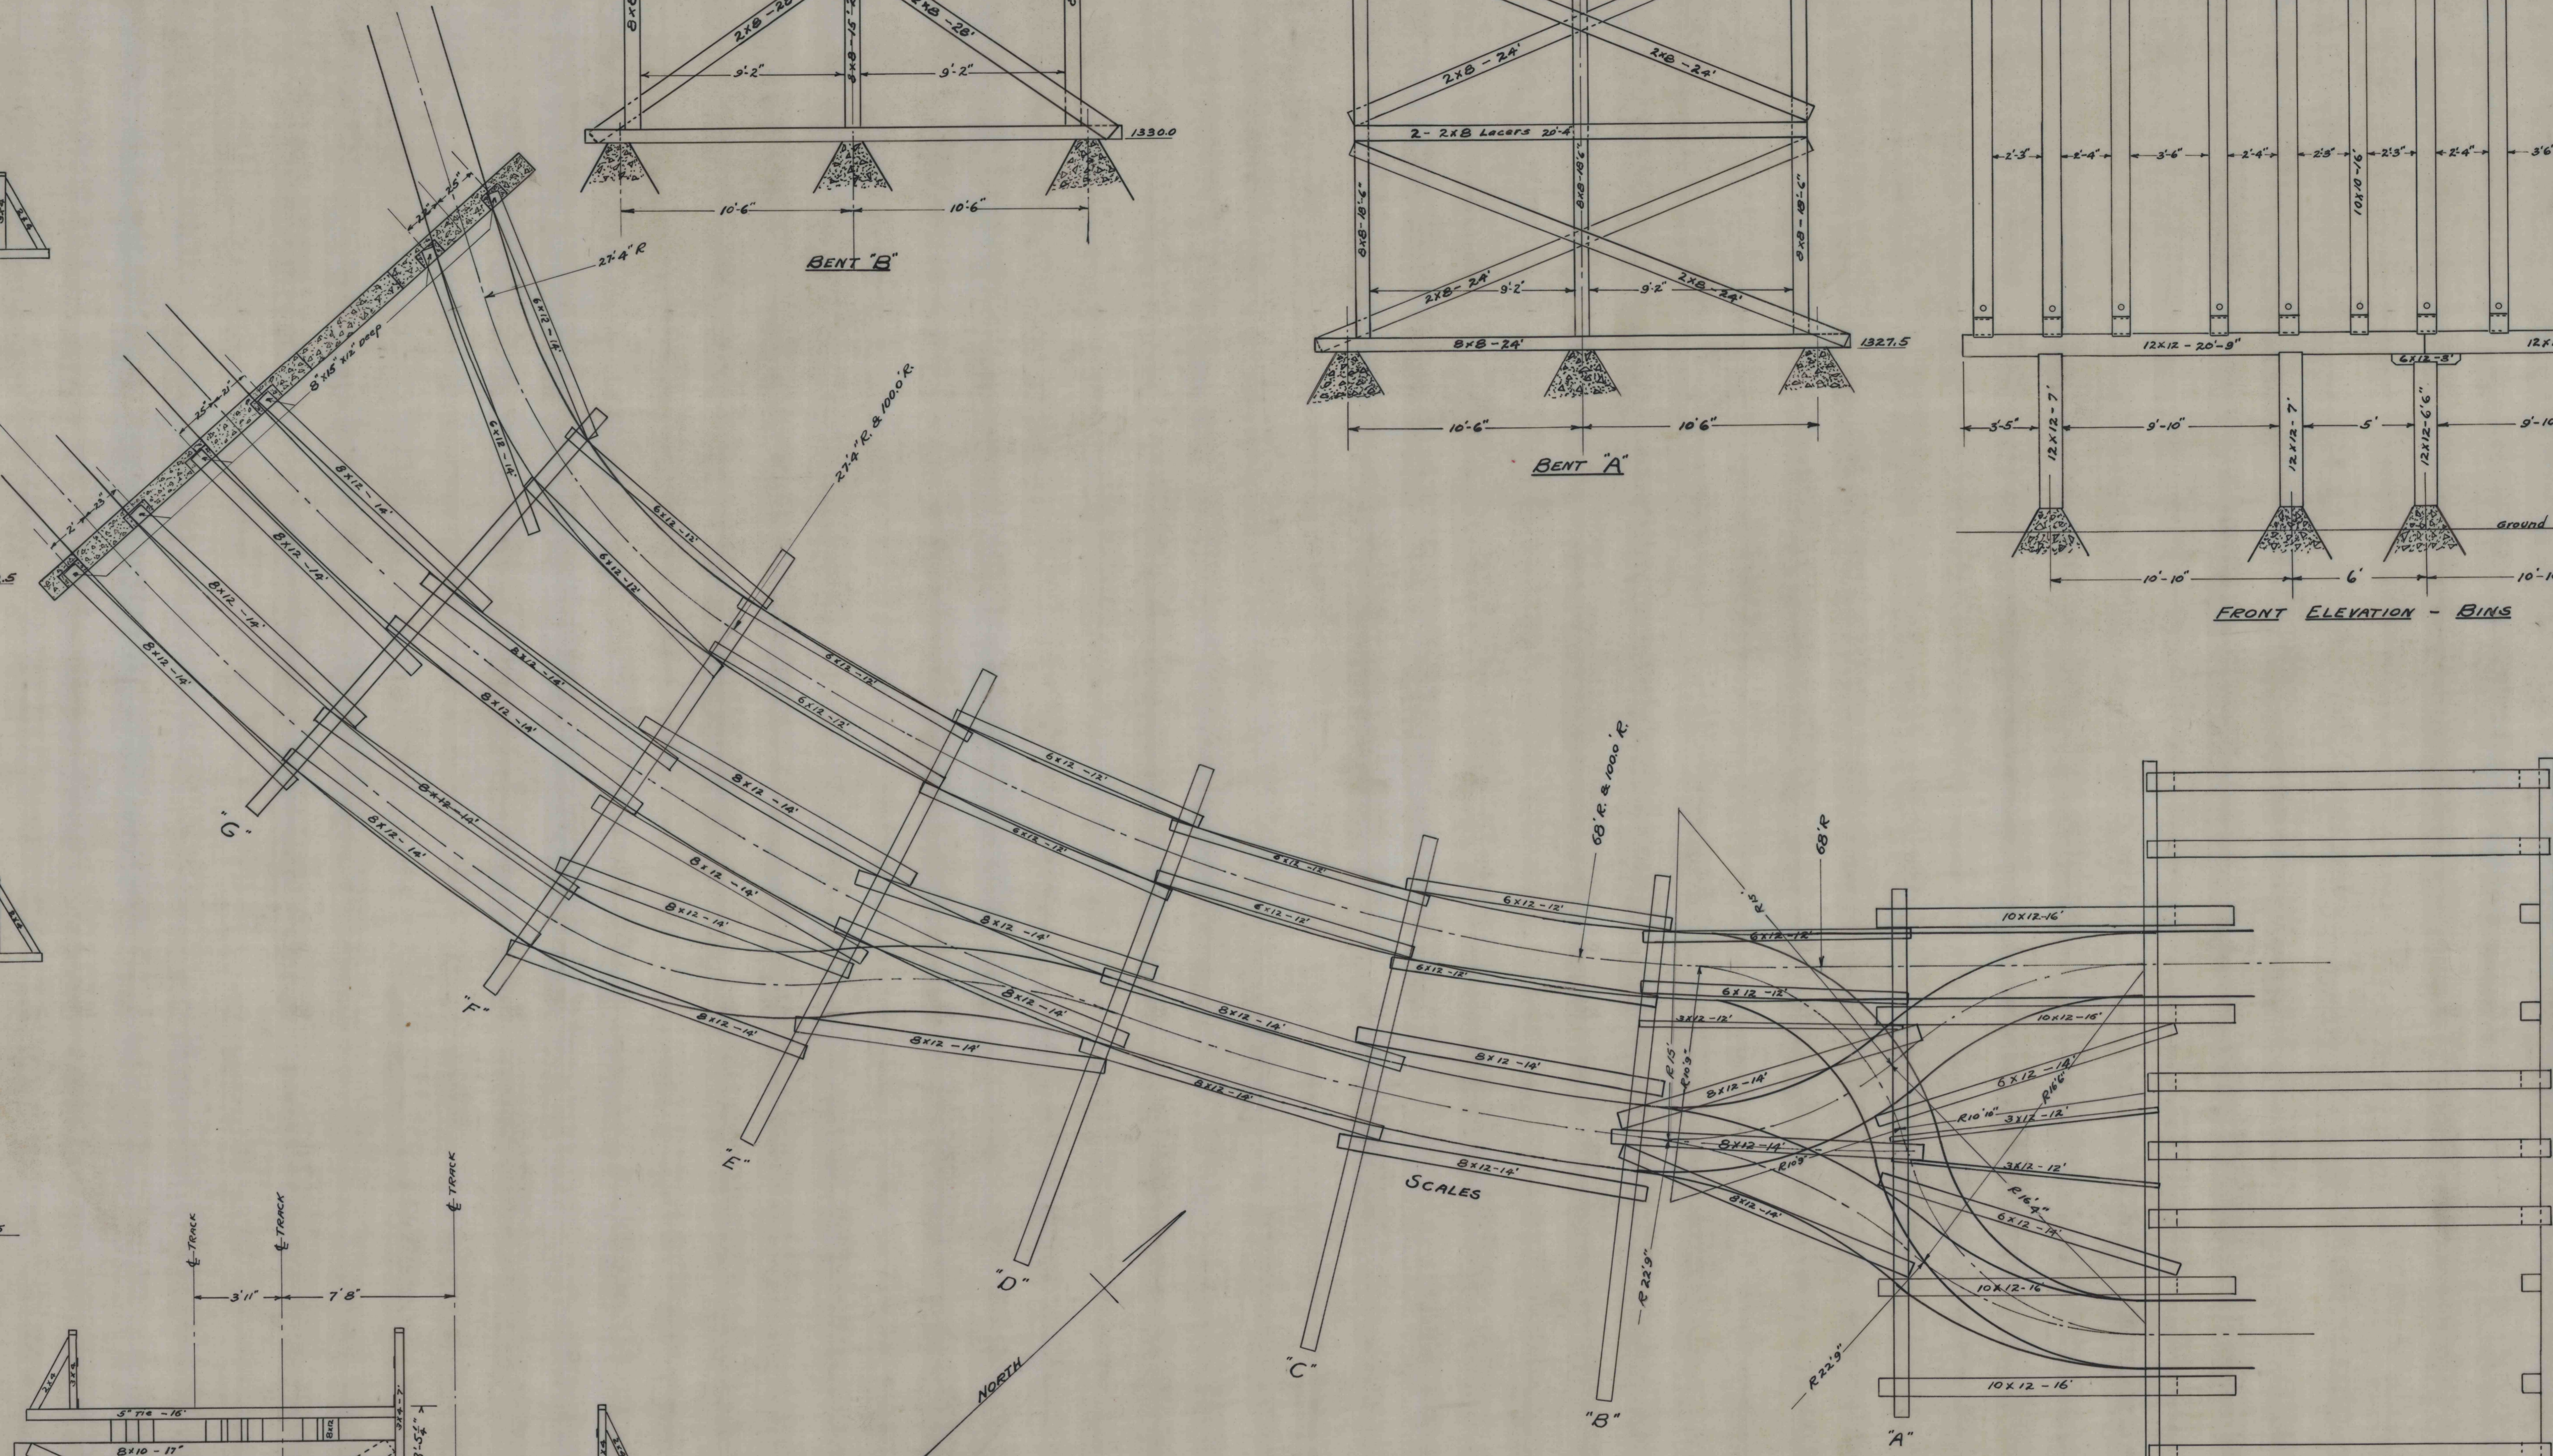


PLAN OF BENTS, STRINGERS, TRACKS & BINS

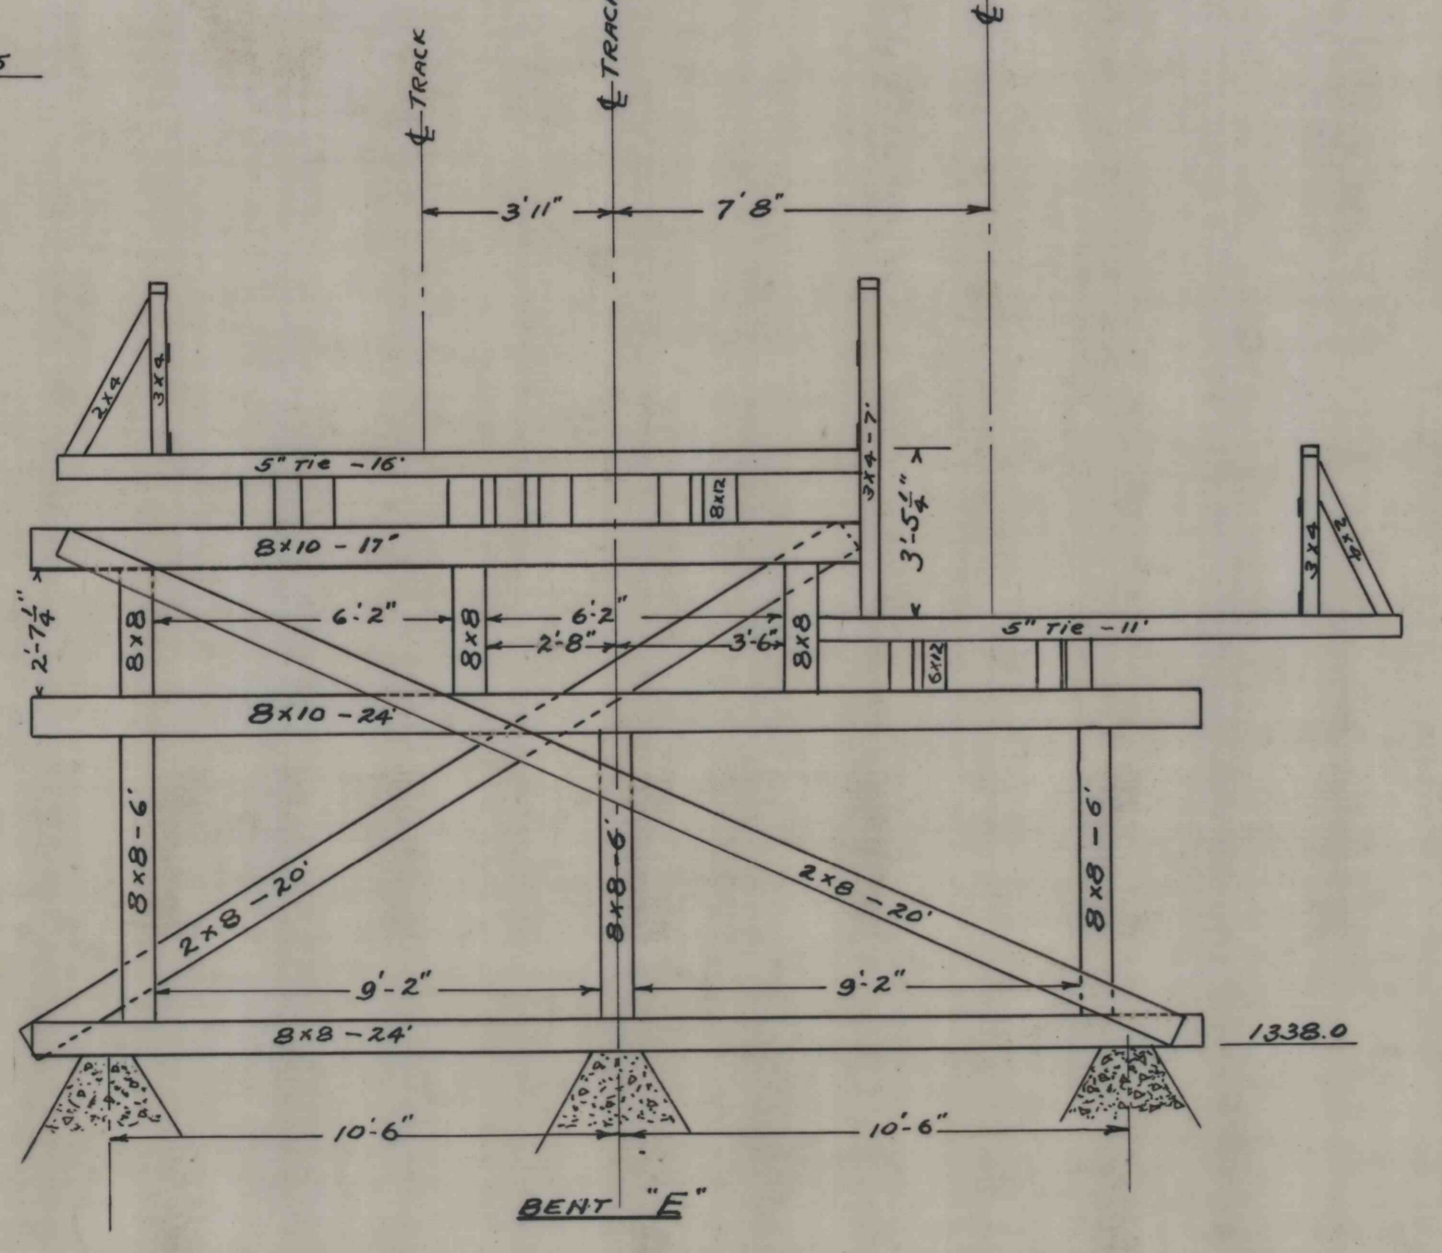


BENT 'E'

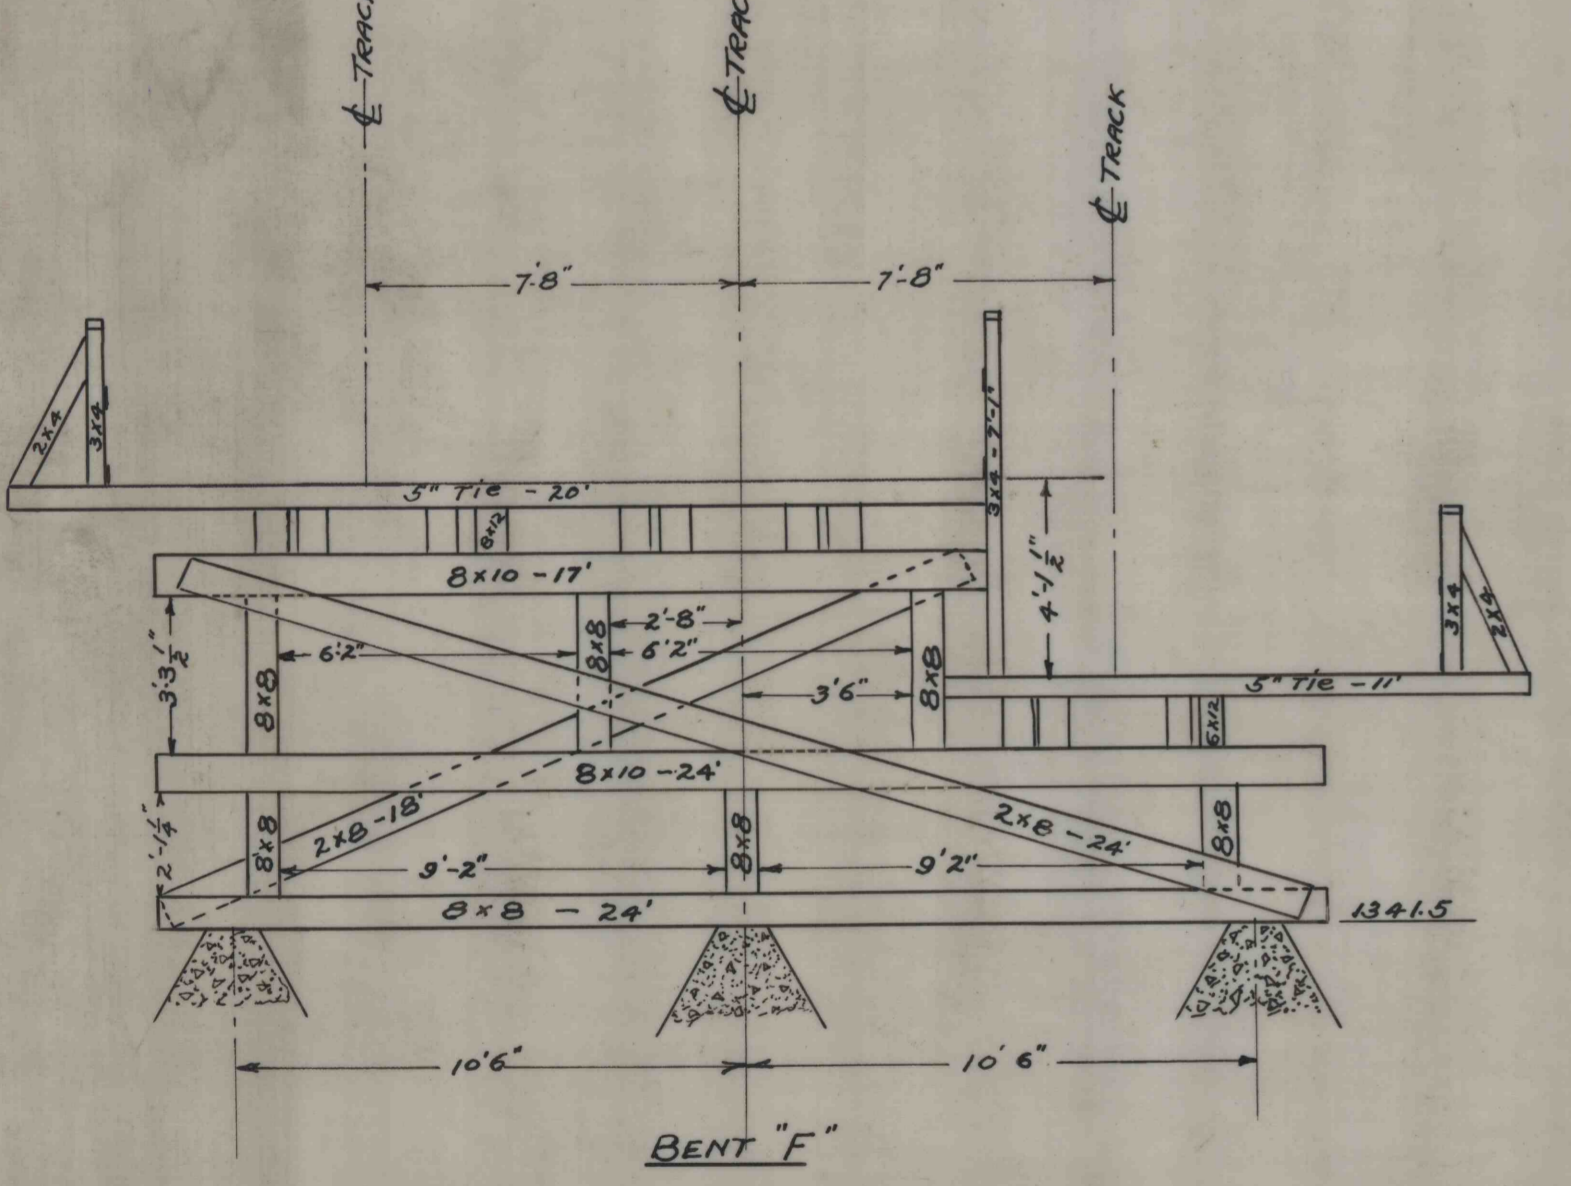

BENT 'F'

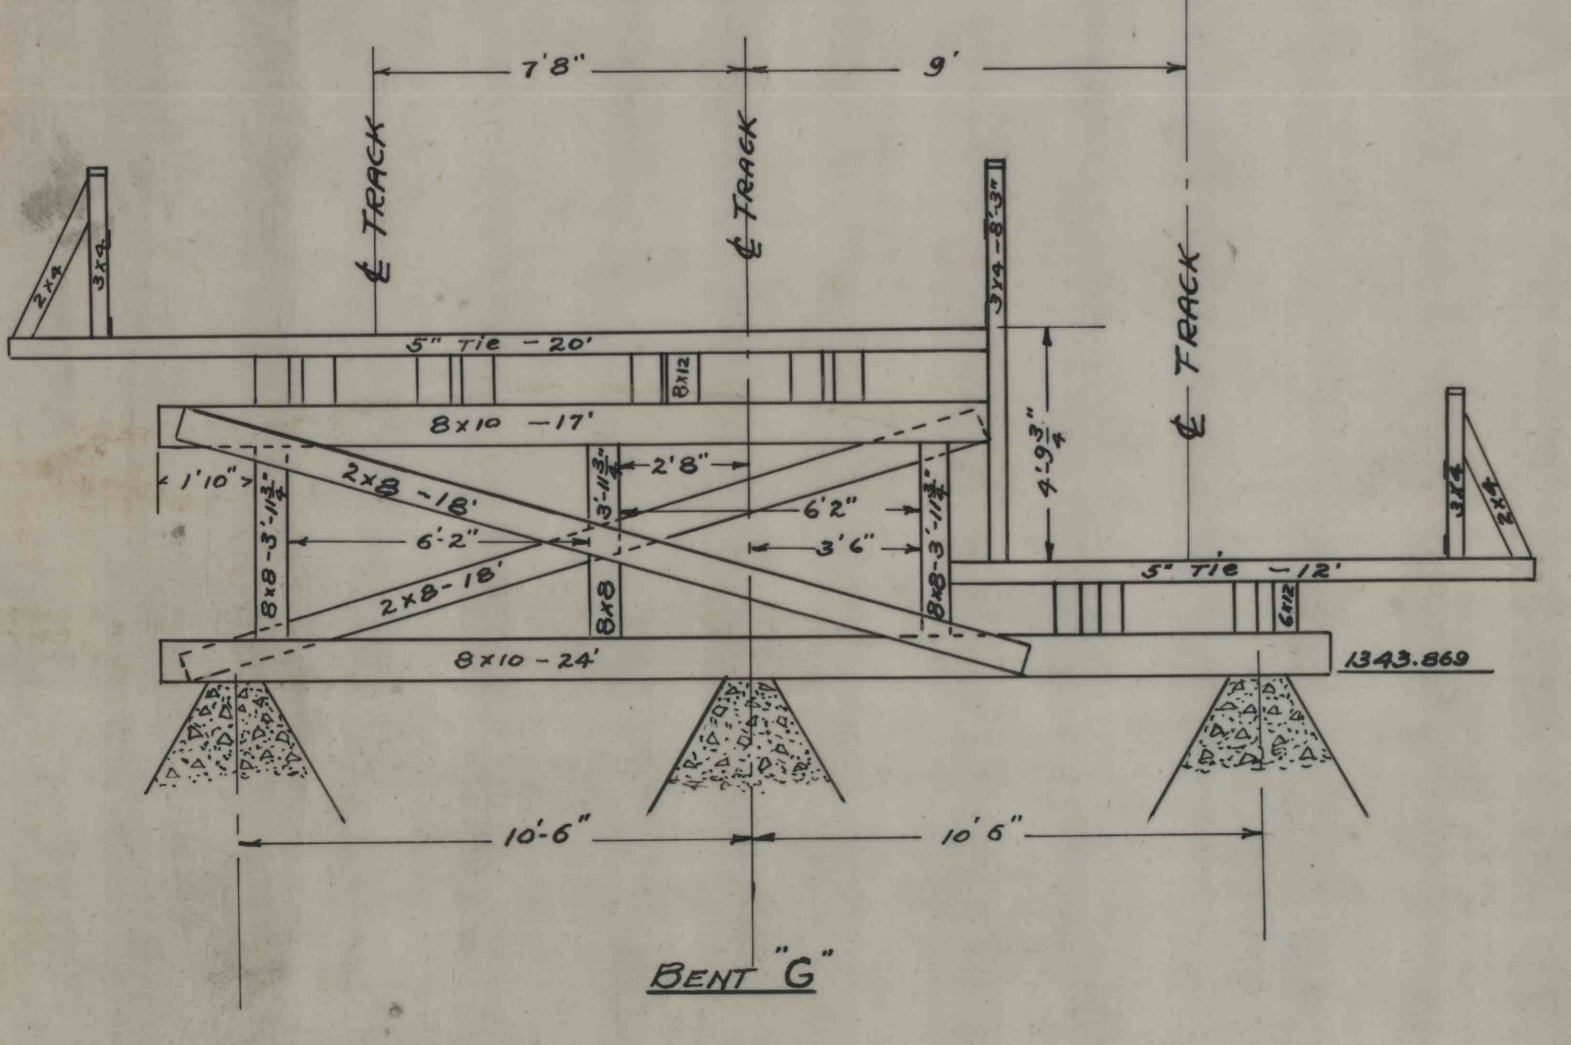

BENT 'G'

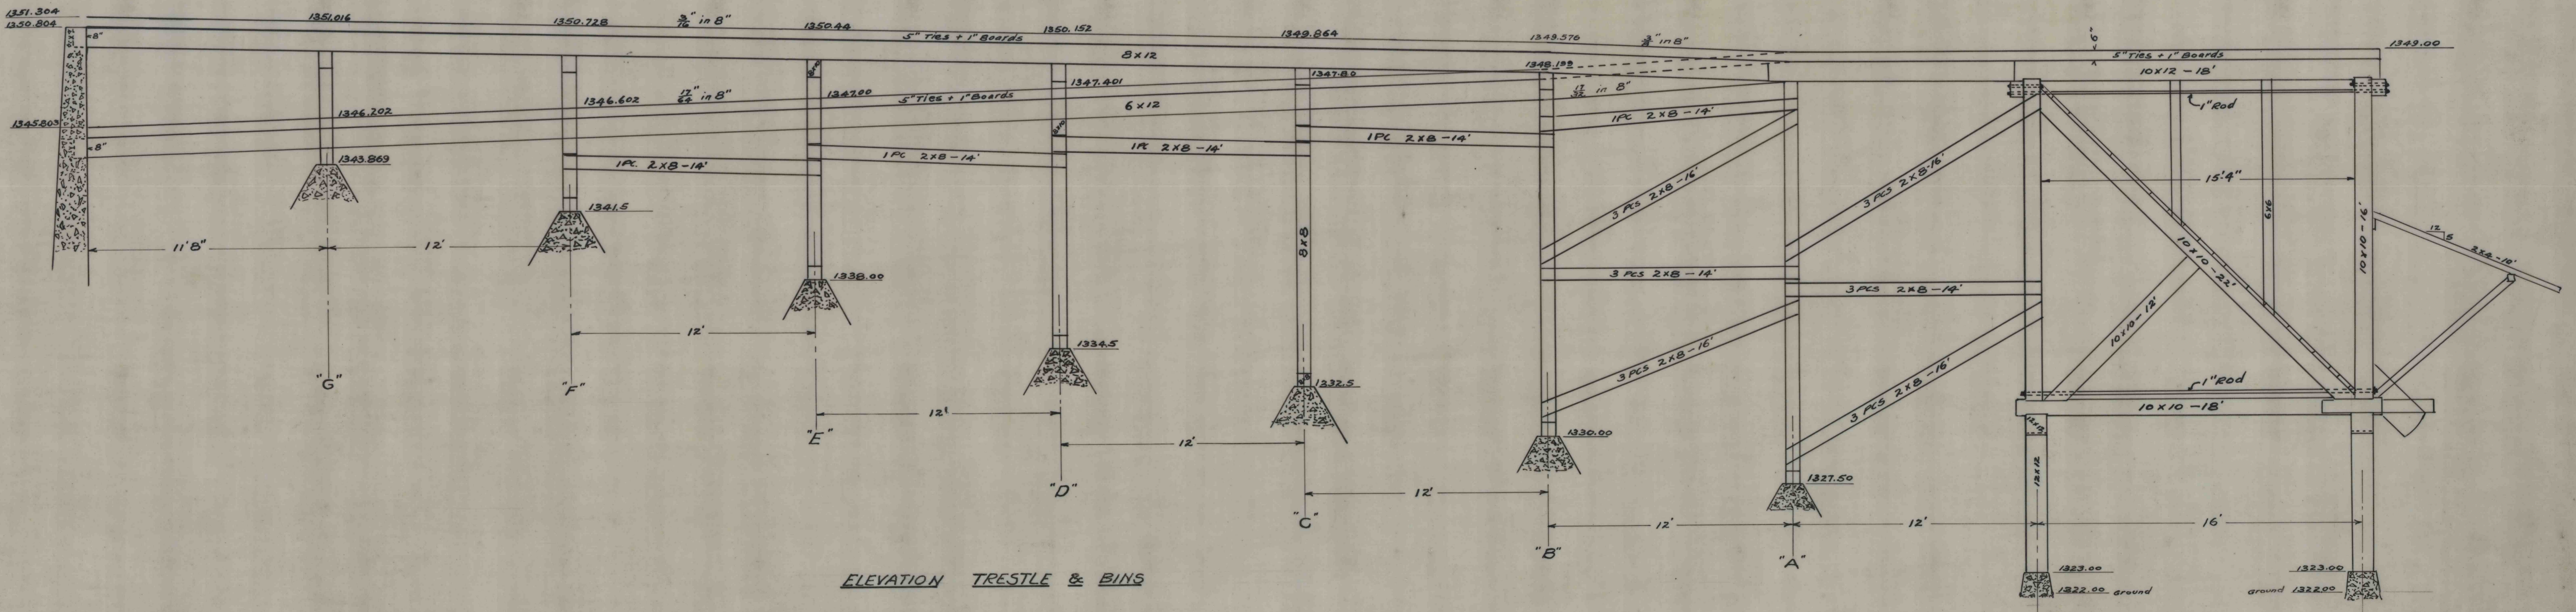

ELEVATION TRESTLE & BINS

NOTE
ALL JOINTS DOVYEL PINNED

NORTH AMERICAN REFRATORIES CO.
1012 NATIONAL CITY BANK BUILDING
CLEVELAND, OHIO
TRESTLE AND STORAGE BINS
HARTSHORN CLAY MINE
PIKE TOWNSHIP CLAY CO., OH.
DRAWN BY: J.W. SCALE: 1/4" = 1'-0"
CHECKED BY: H.L. DATE: 5-4-11 INDEX NO.
TRACED BY: M.S. 58-2-18