


1840

CARNWATH COAL COMPANY
 — CARNWATH, PA —
 PLAN AND PROFILE
 OF
 TRAMROAD FROM THE THOMAS WITHEROW TRACT

— TO —
 CARNWATH, KNOX TOWNSHIP, CLEARFIELD CO., PA.
 SCALE: VERT. 1" = 20'
 HOR. 1" = 100'
 CLEARFIELD, PA. FEB 7, 1921. OFFICE E. W. NESS, ENGINEER.

1121

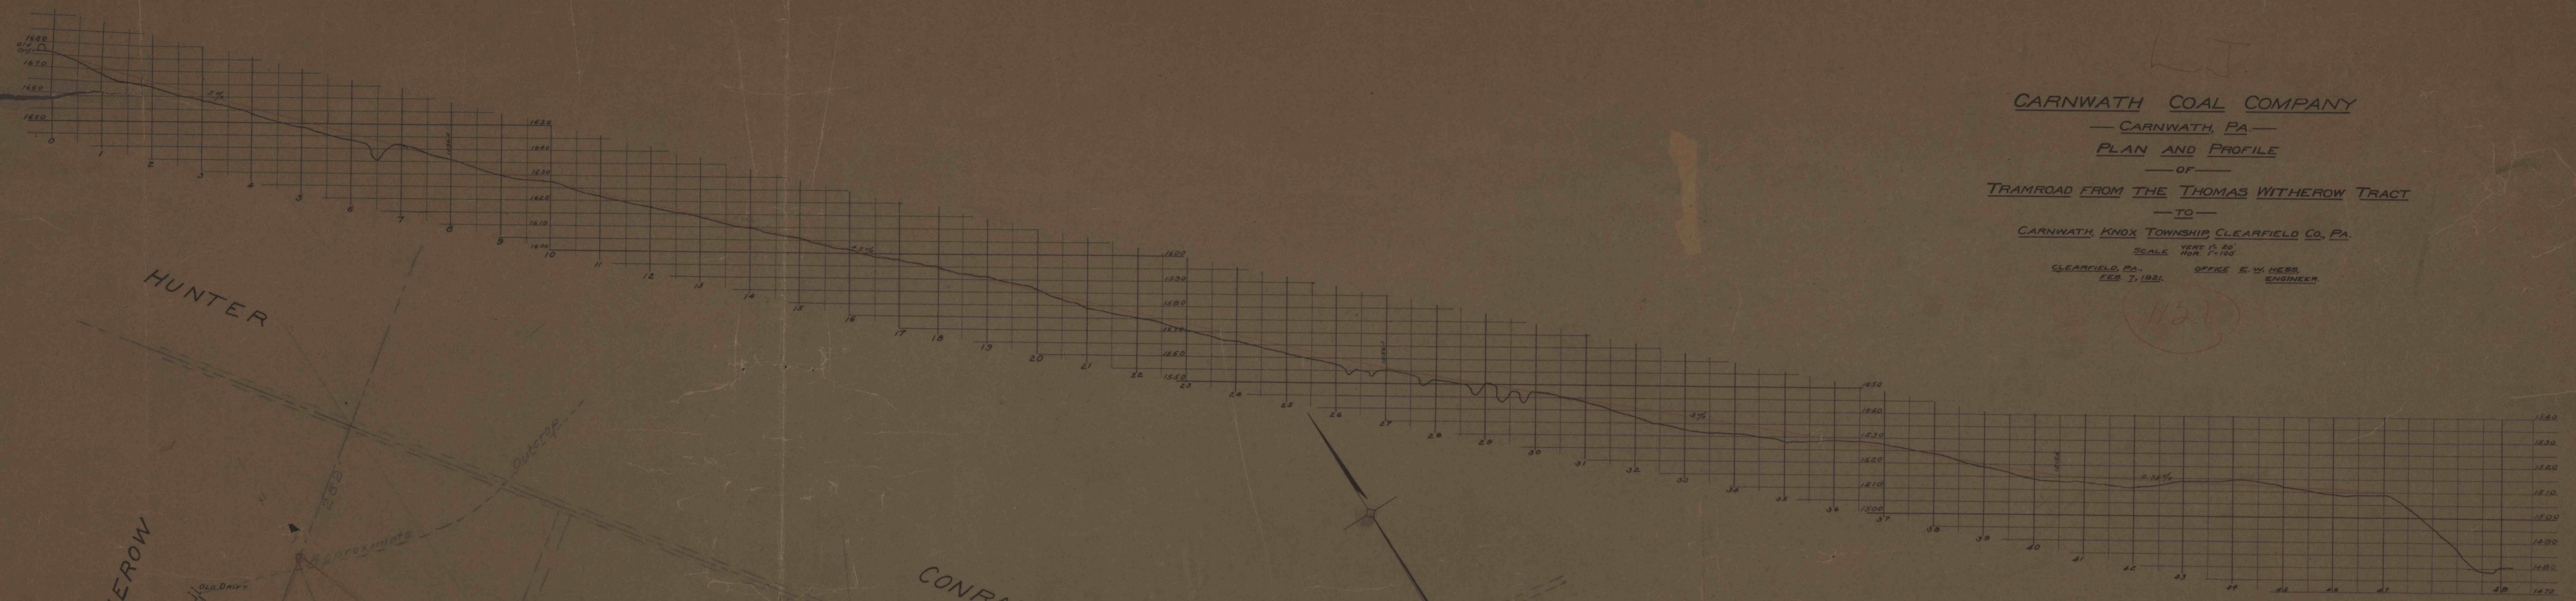

1840