

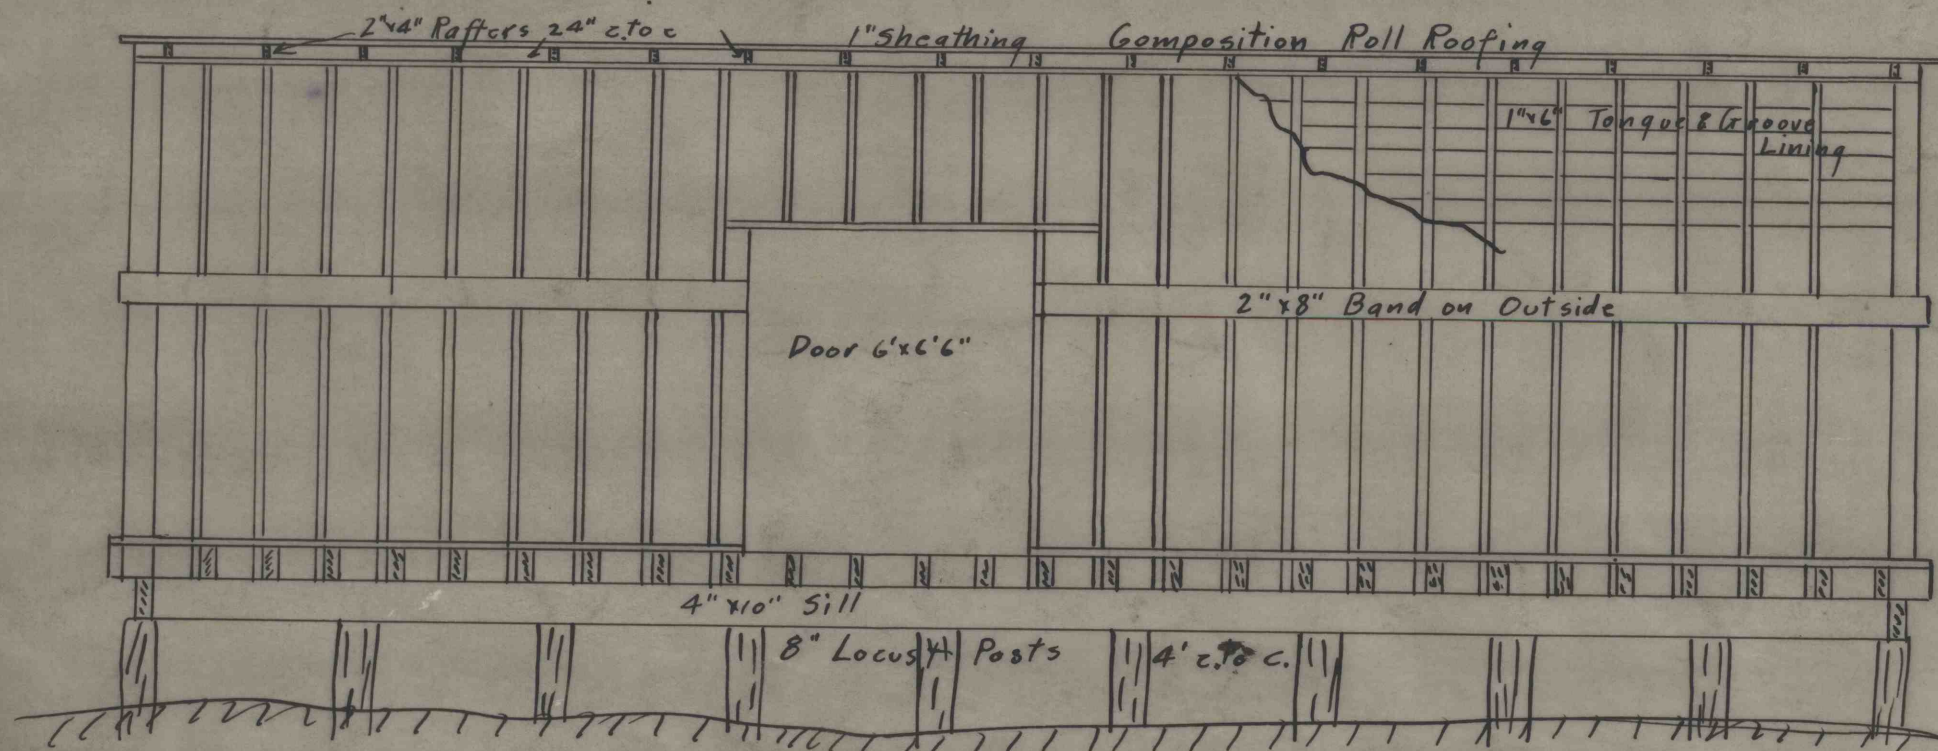


PLAN

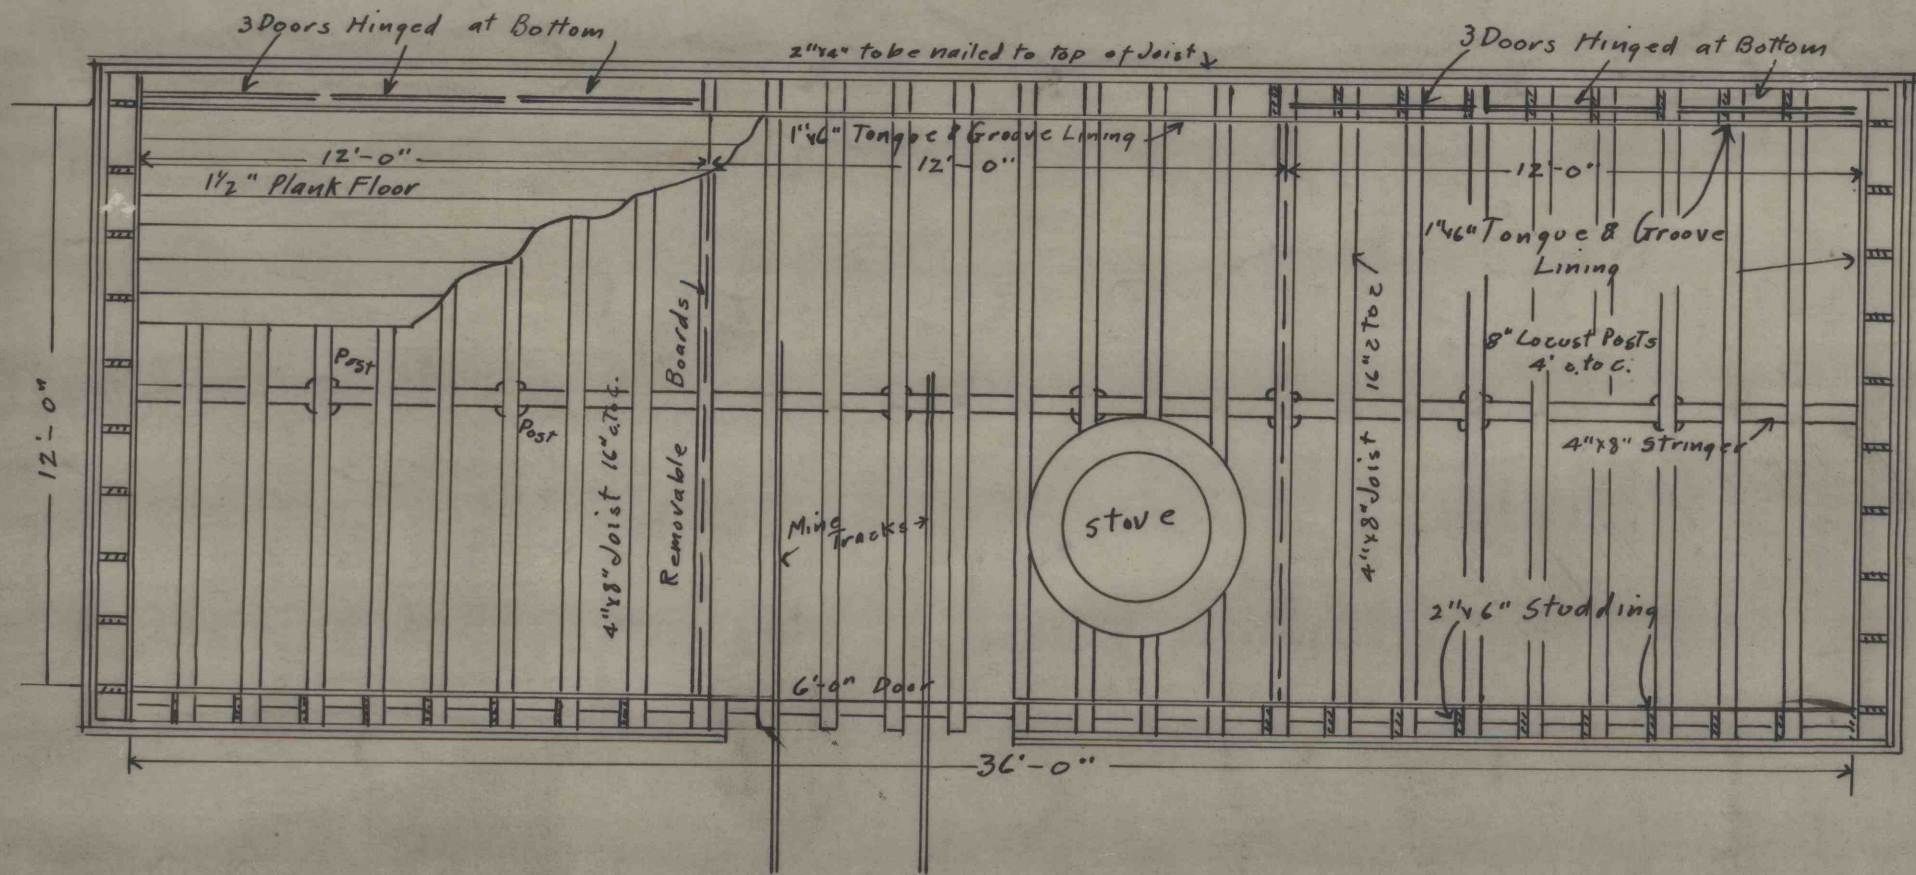

FRONT ELEVATION

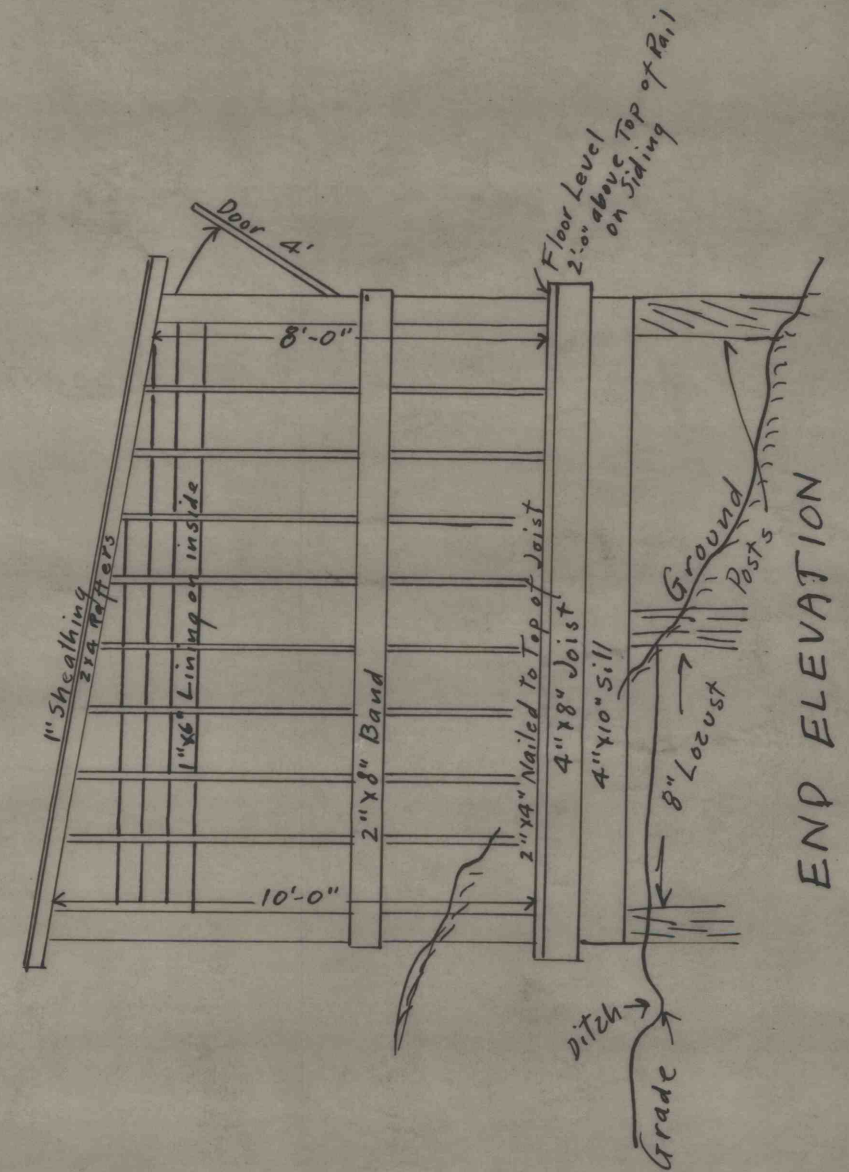

END ELEVATION

WESTMORELAND MINING CO.
 PLAN OF SAND HOUSE
 Scale 1/4" = 1'-0"
 Engineering Dept Blairsville, Pa.
 Nov. 4, 1935