


West 2-2009/19 02/04/43

All anchor bolts extend 2" from Concrete unless otherwise noted

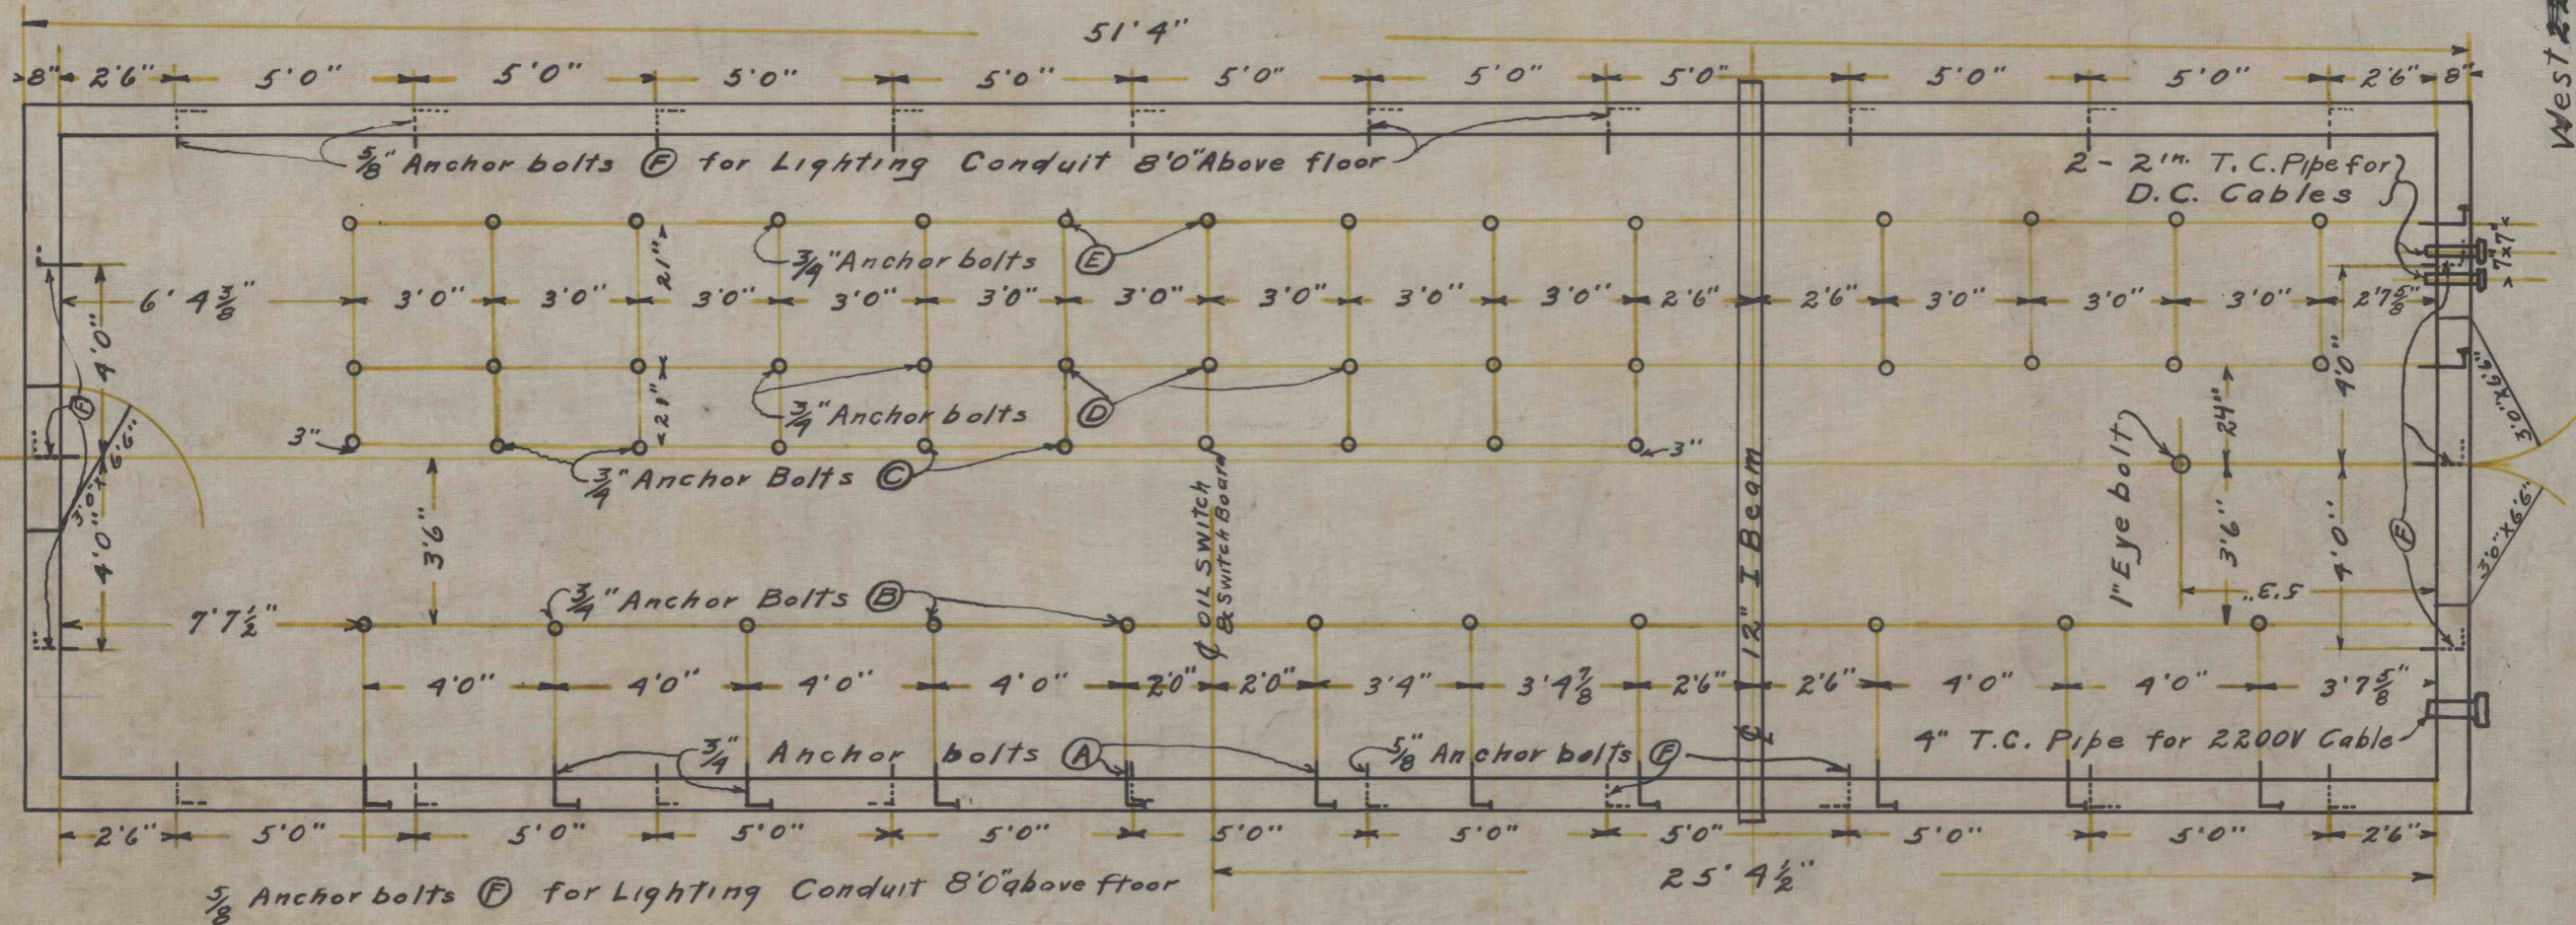

ROOF PLAN
Scale 1/4" = 1'