



SECTION A-A  
SHOWING DETAILS OF  
ROOF & MOTOR PIT.

FLOOR PLAN.

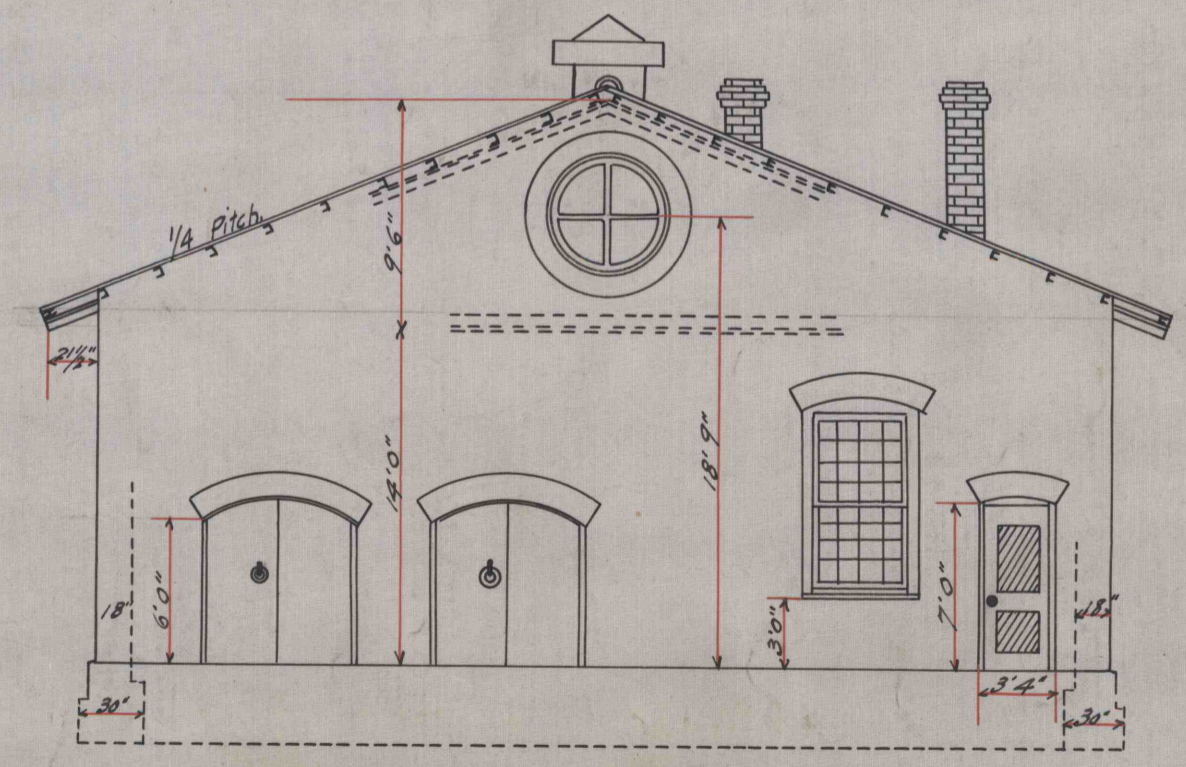

END ELEVATION.

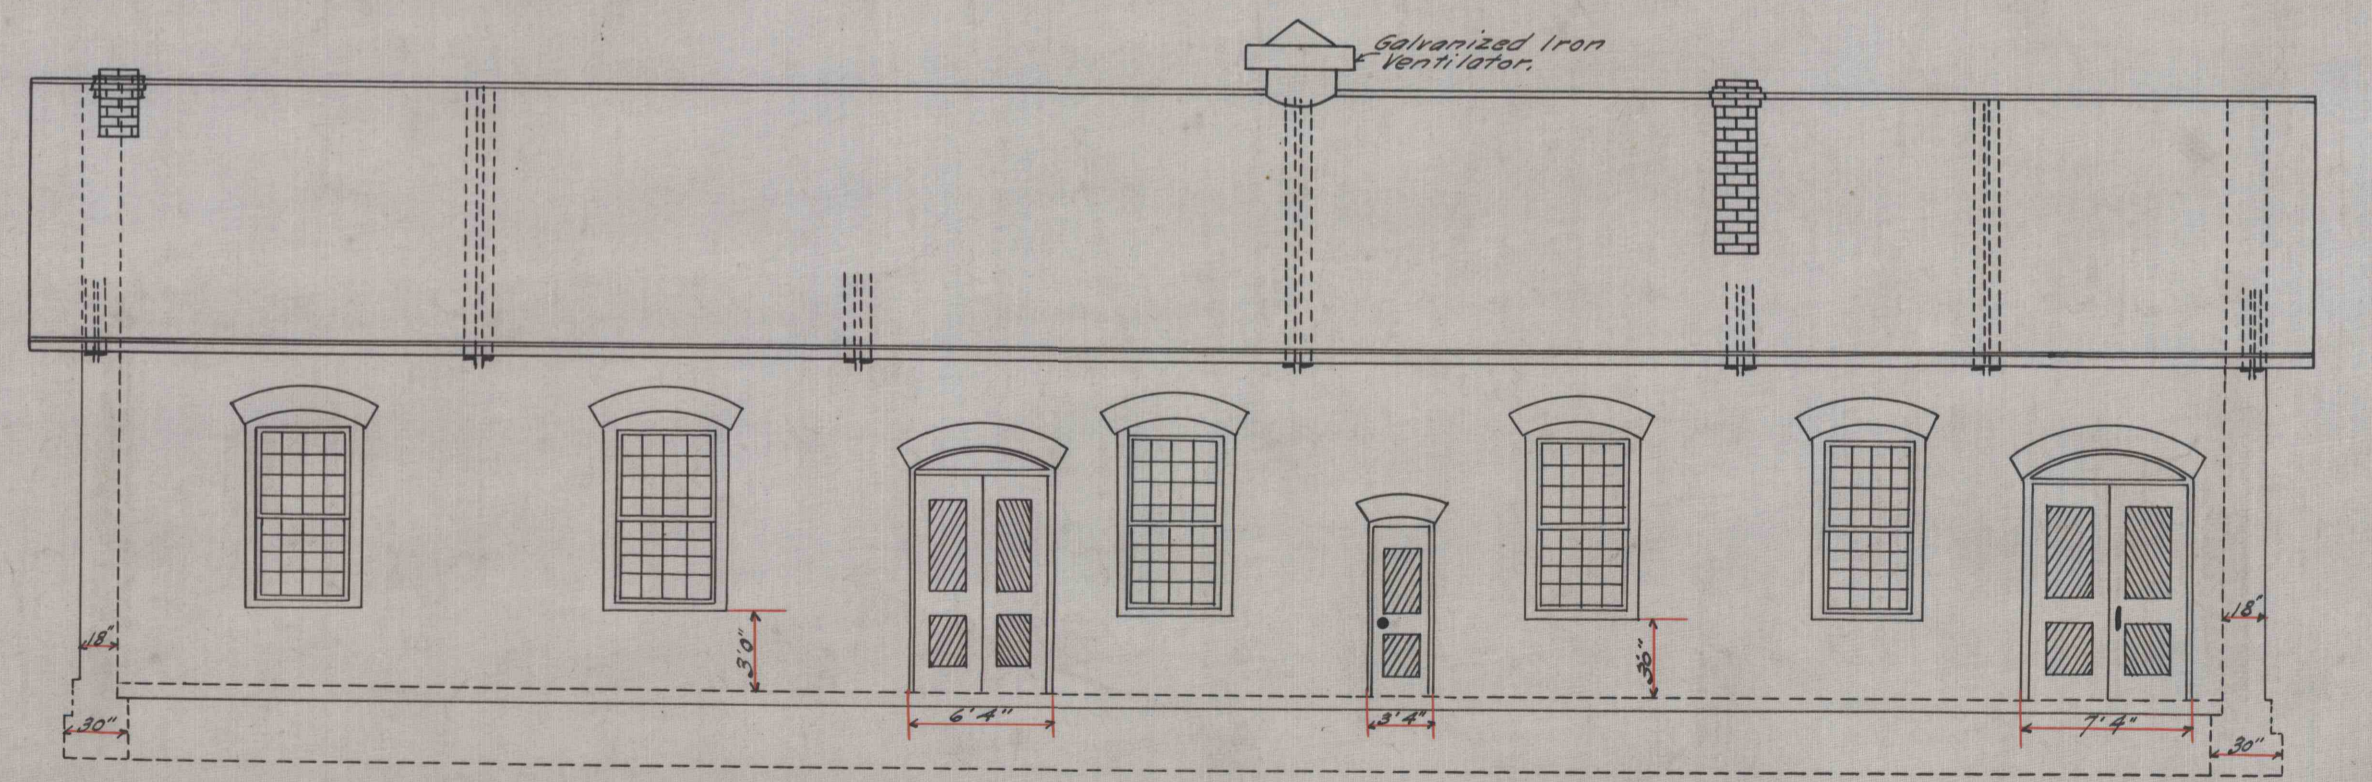

FRONT ELEVATION.

Plan Of  
General Repair Shop, Motor Barn etc.  
Watkins Coal Mining Co. Watkins #3 Mine  
Bakerton, Cambria Co. Penna.  
Sept 23rd 1916 Scale 1/8"=1'0"  
Chas. E. Schlicher Engr.