




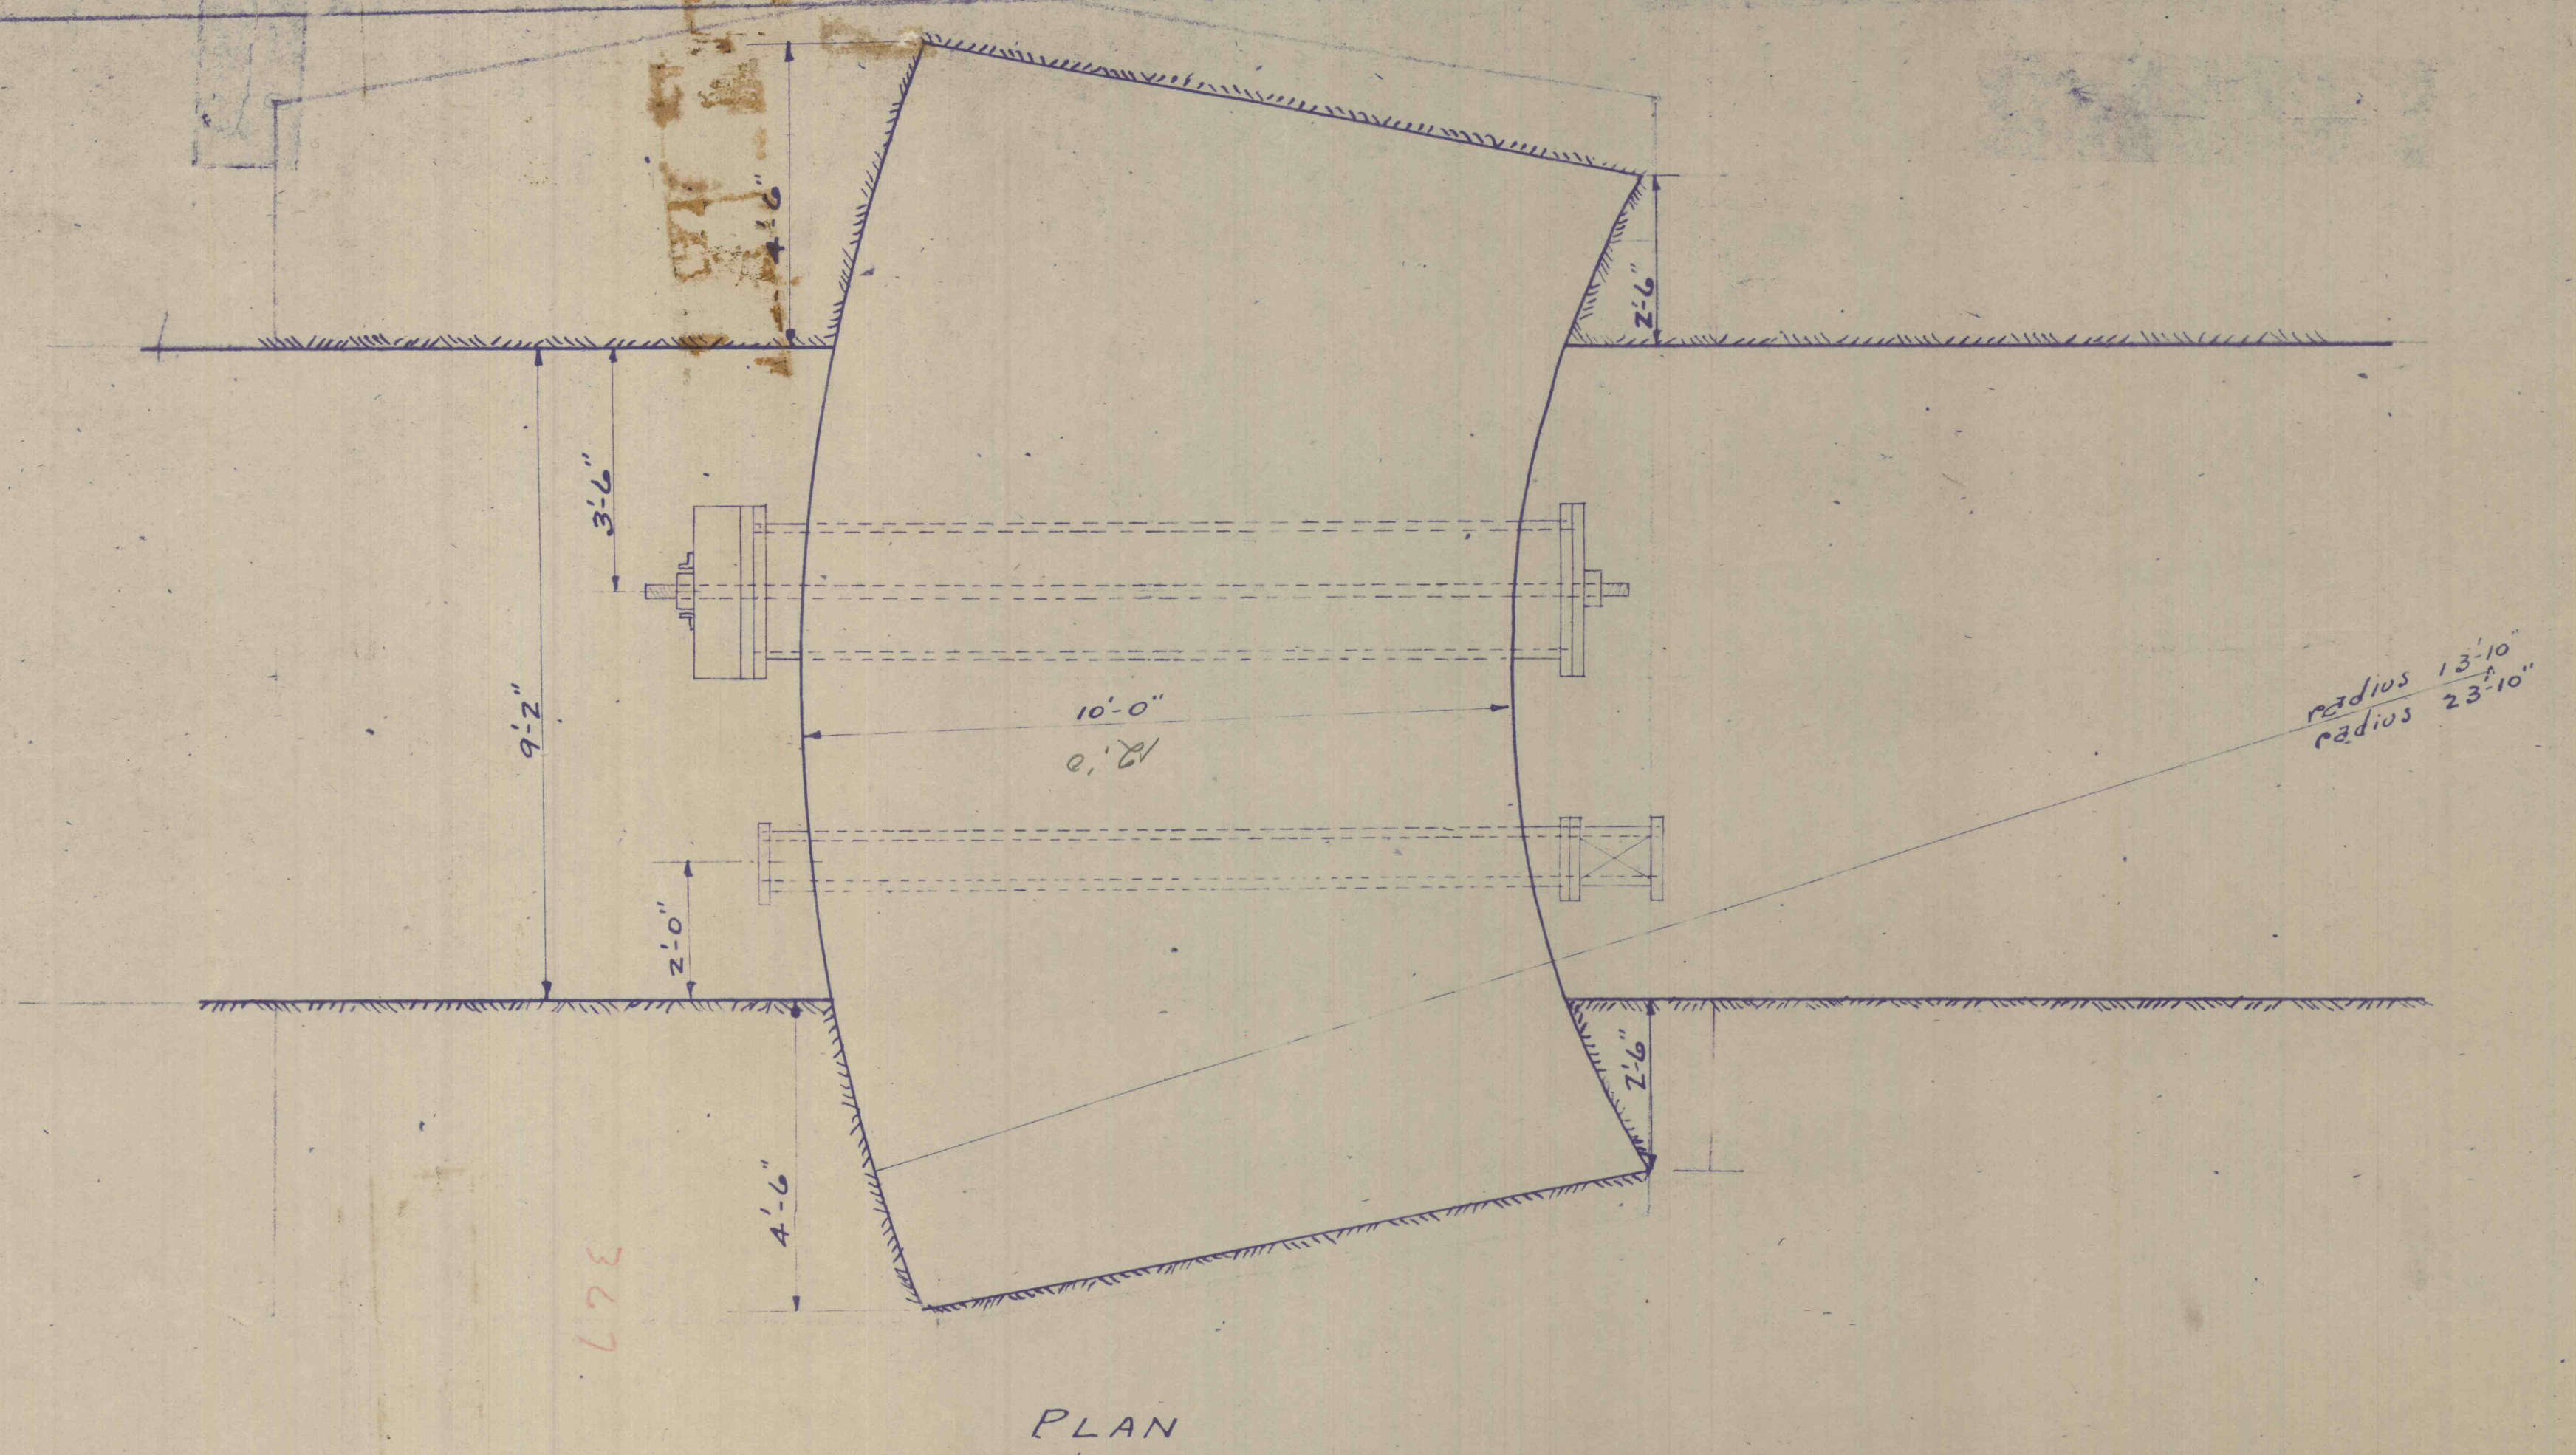

PLAN

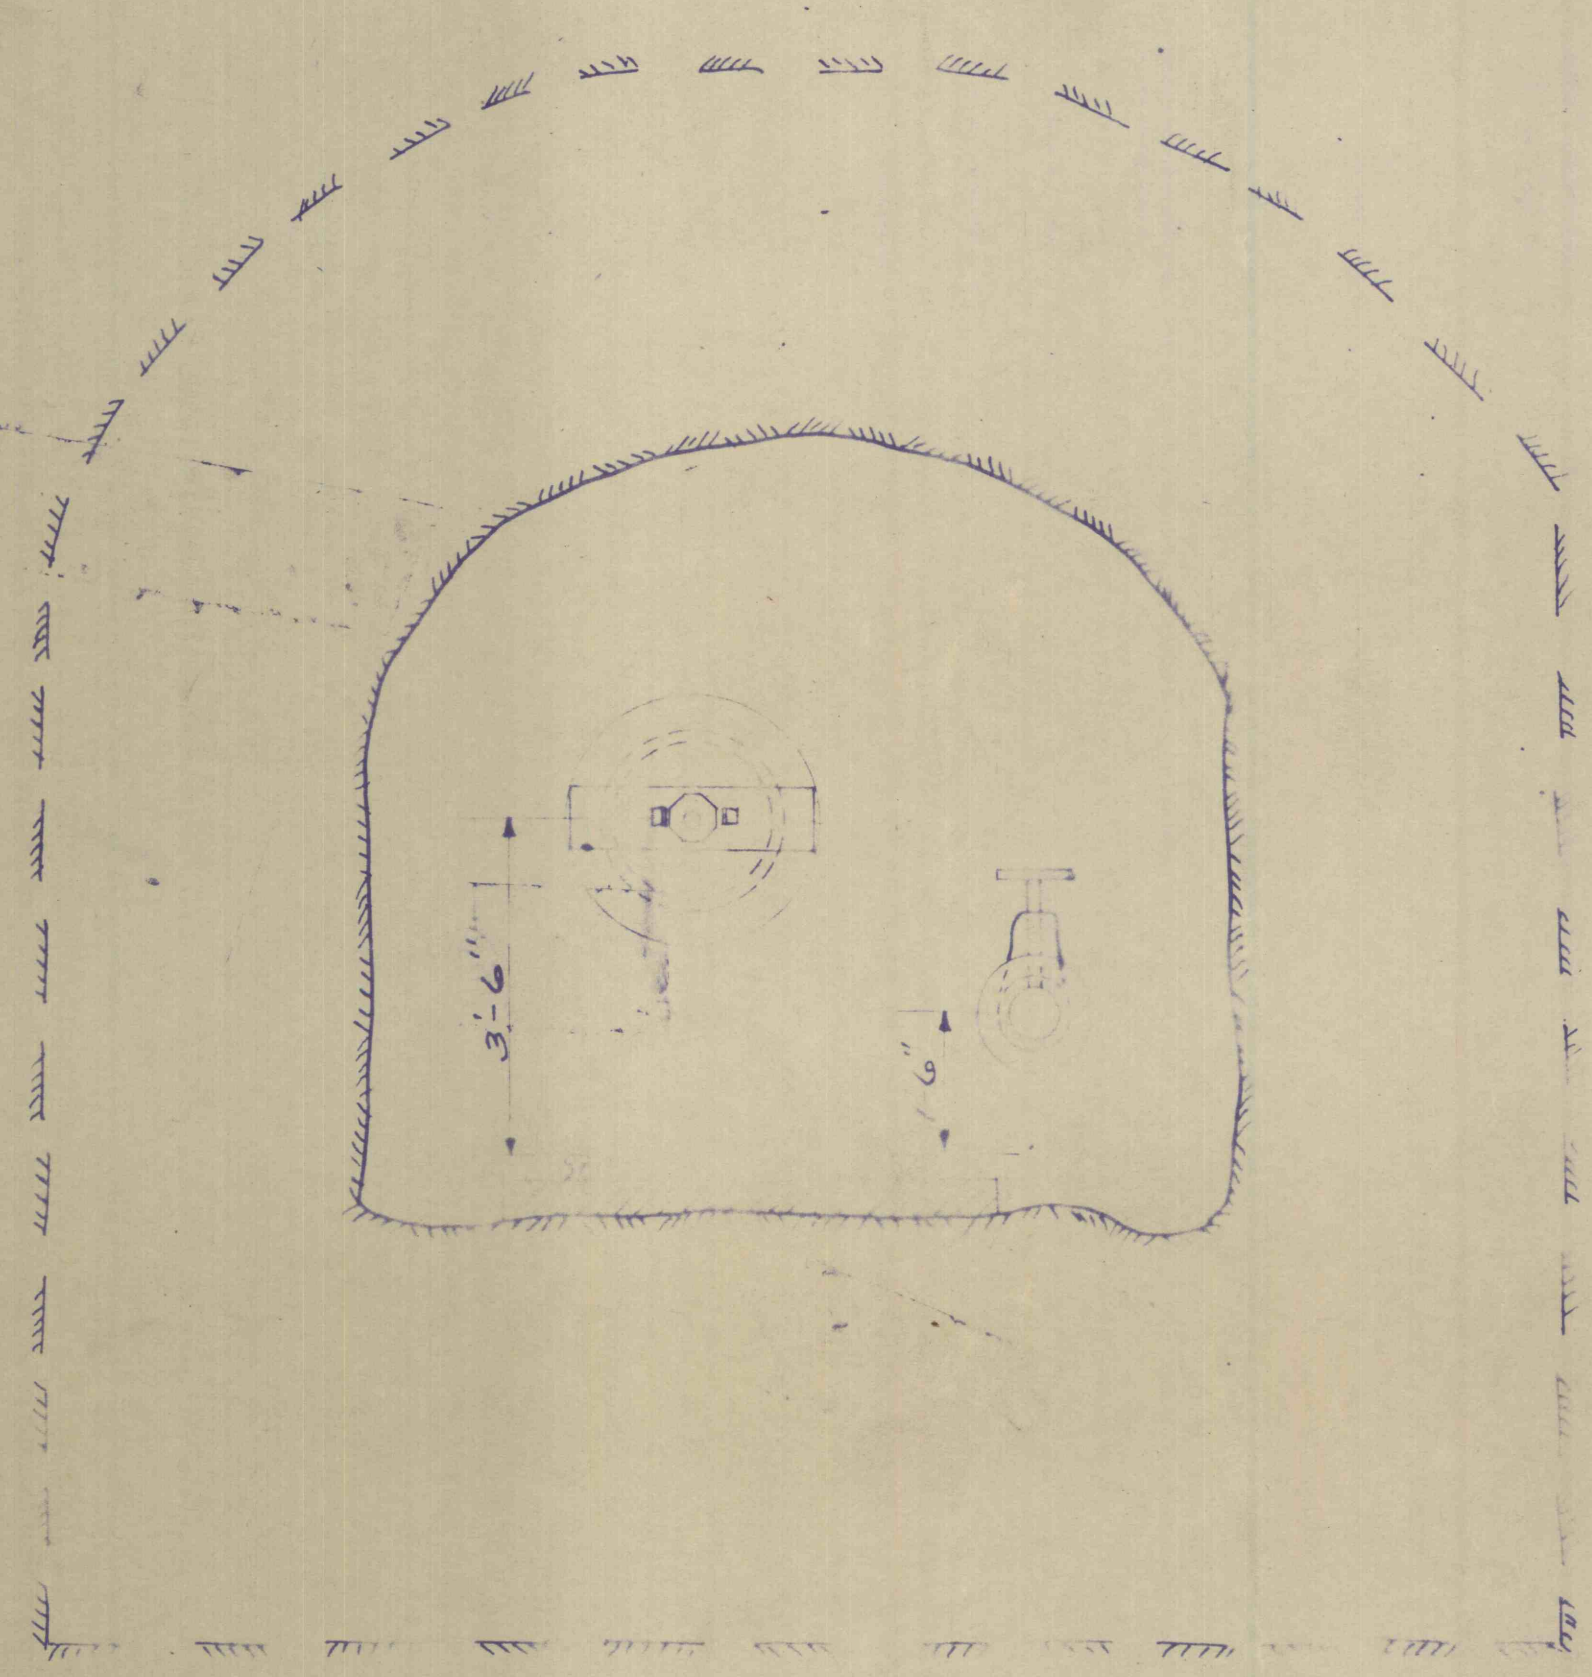

PROFILE LOOKING NORTH

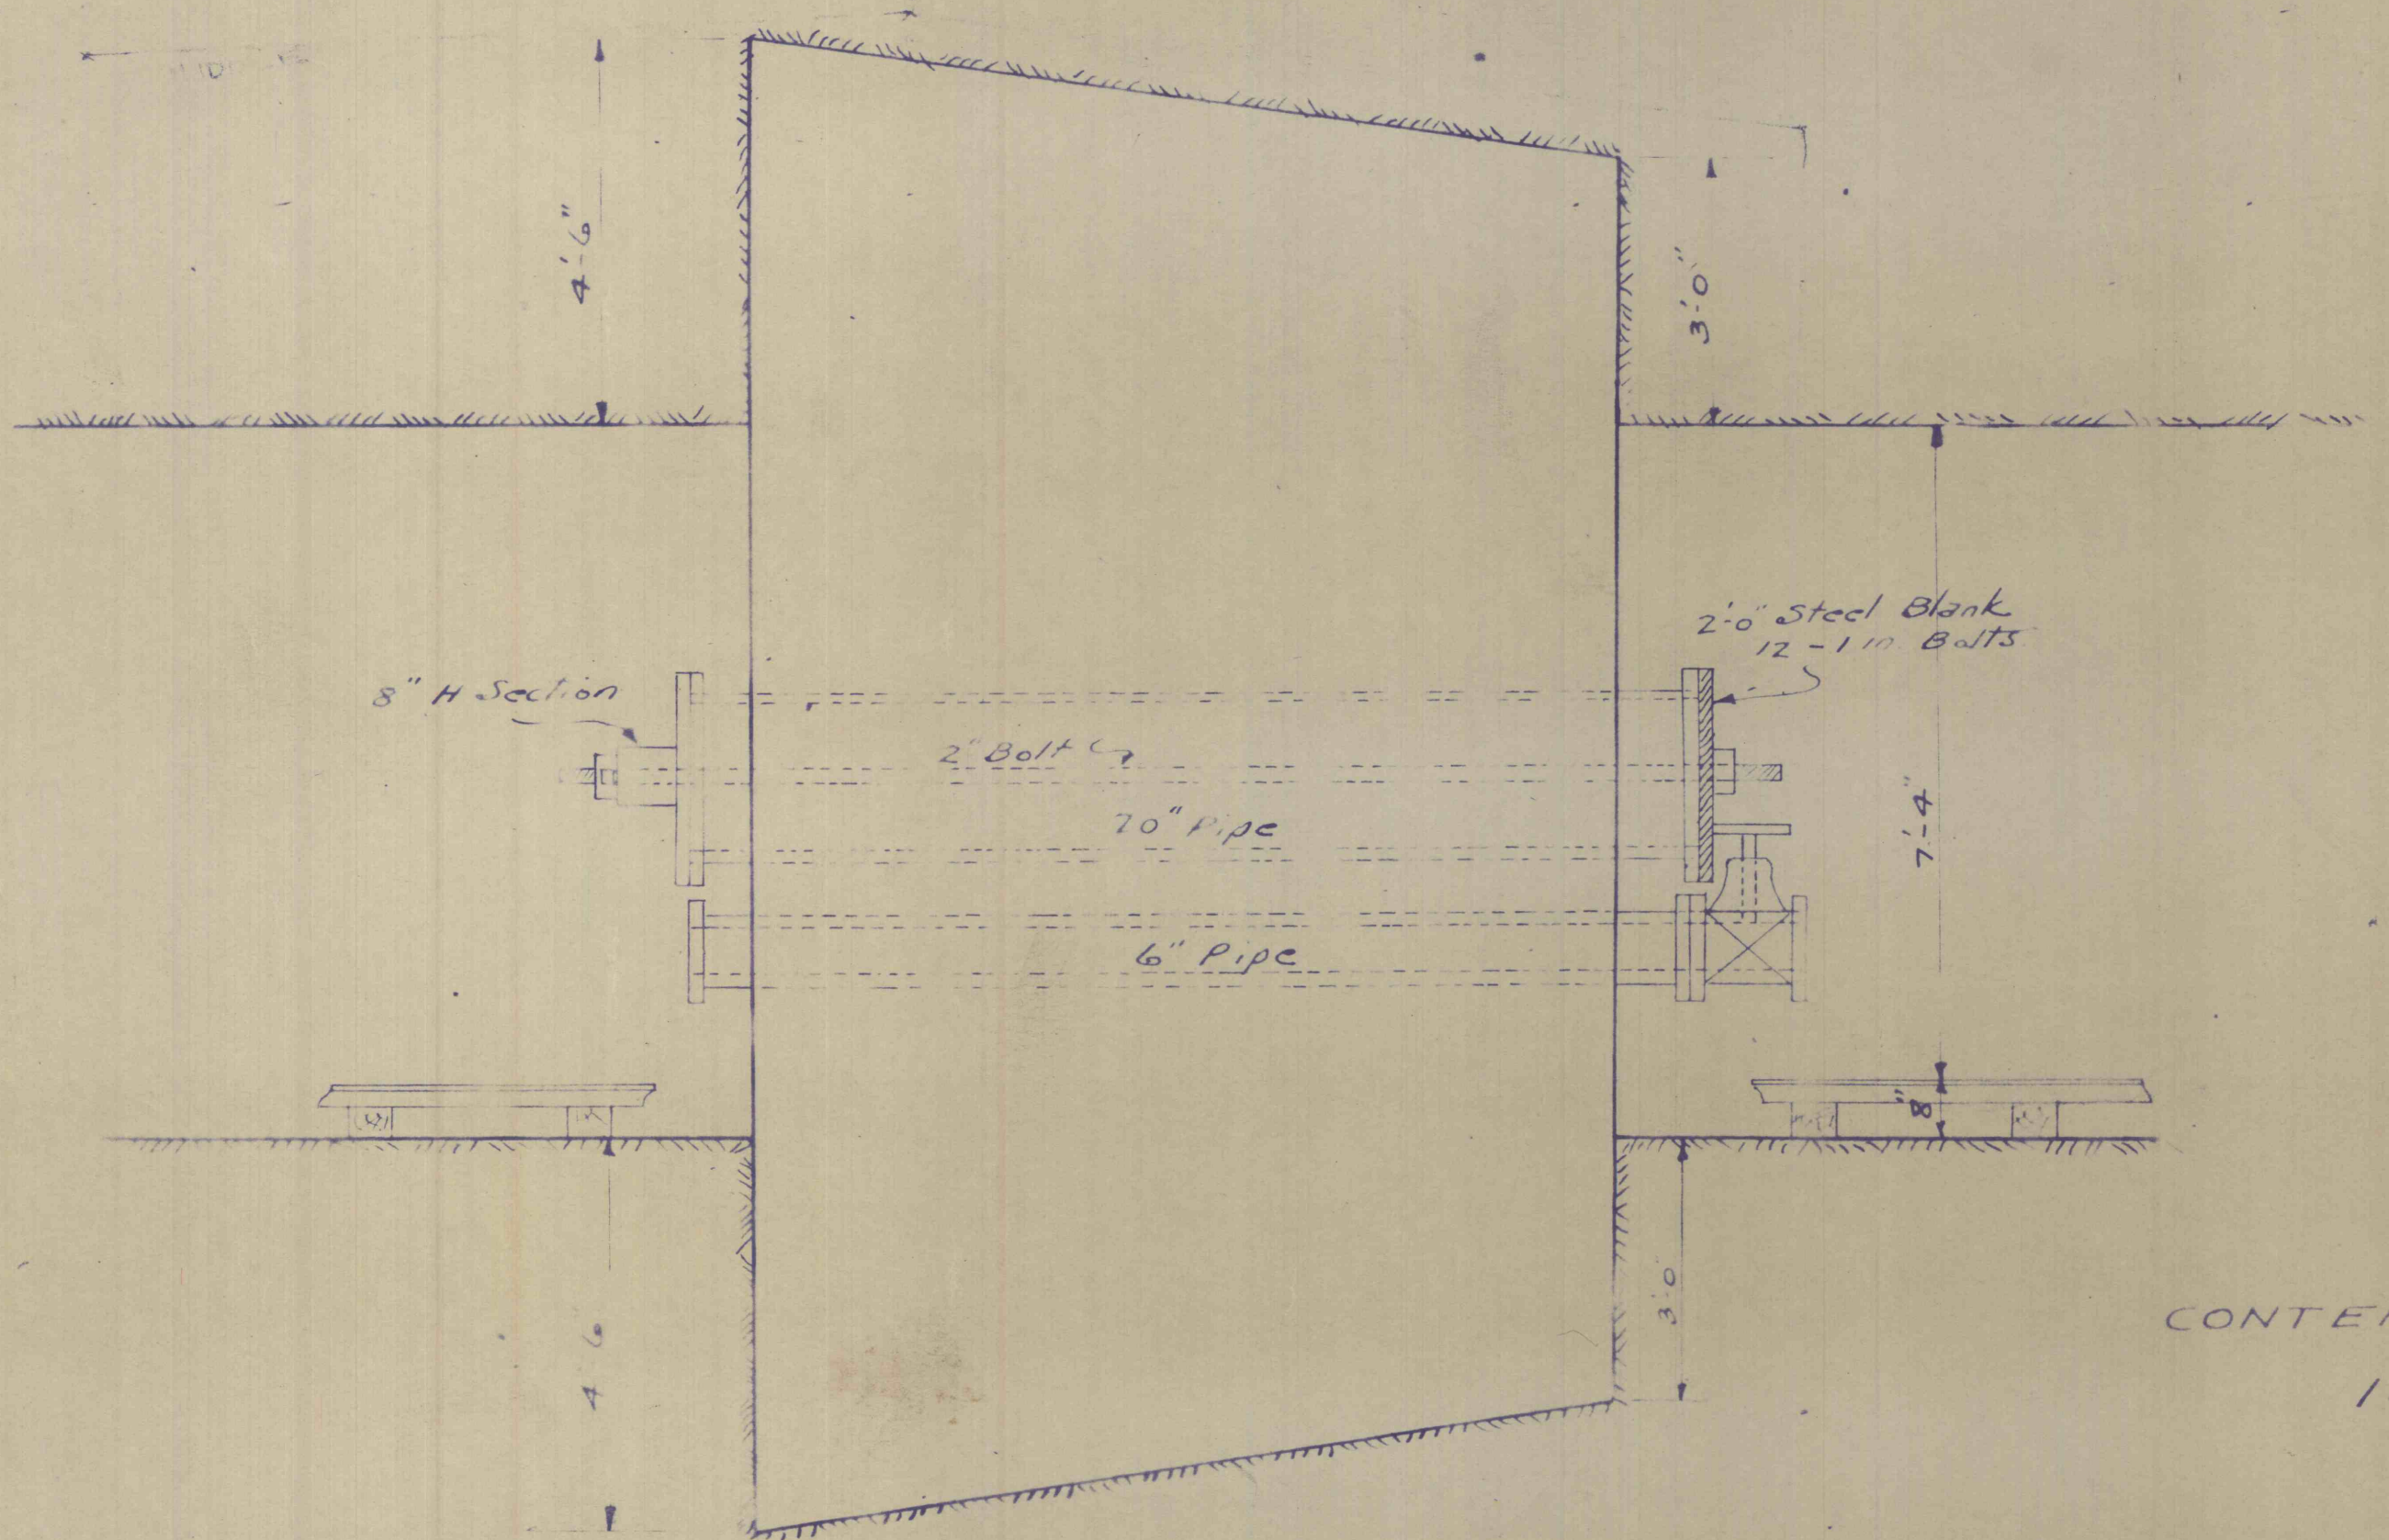

PROFILE LOOKING WEST

CONTENT: 25000 cu. ft.
1:2:4 MIX.

CAMERON COLLY.
PLAN AND PROFILES - PRO. DAM-N°109T.
AUG. 29, 1936
360 FT. HEAD
SCALE 1/4" = 1'