
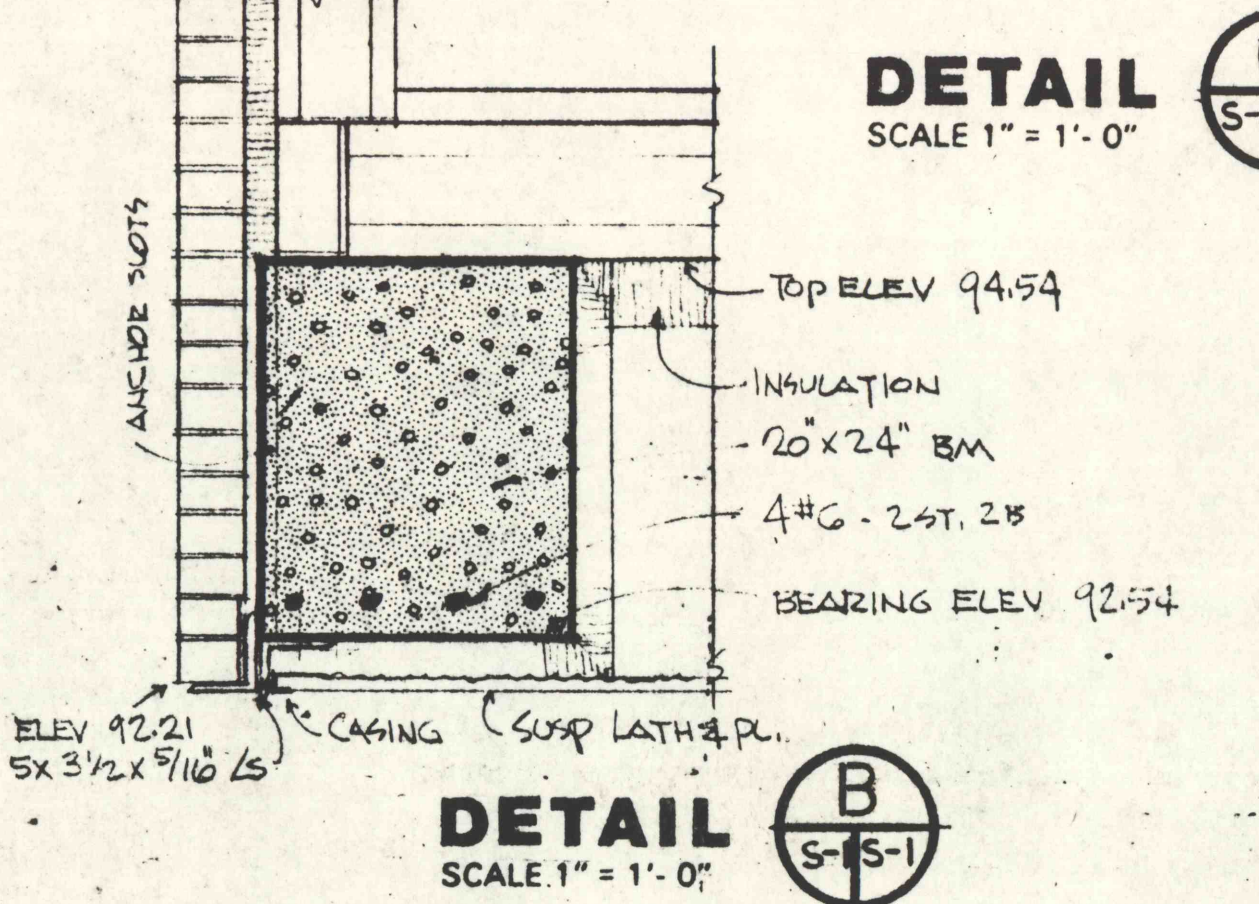
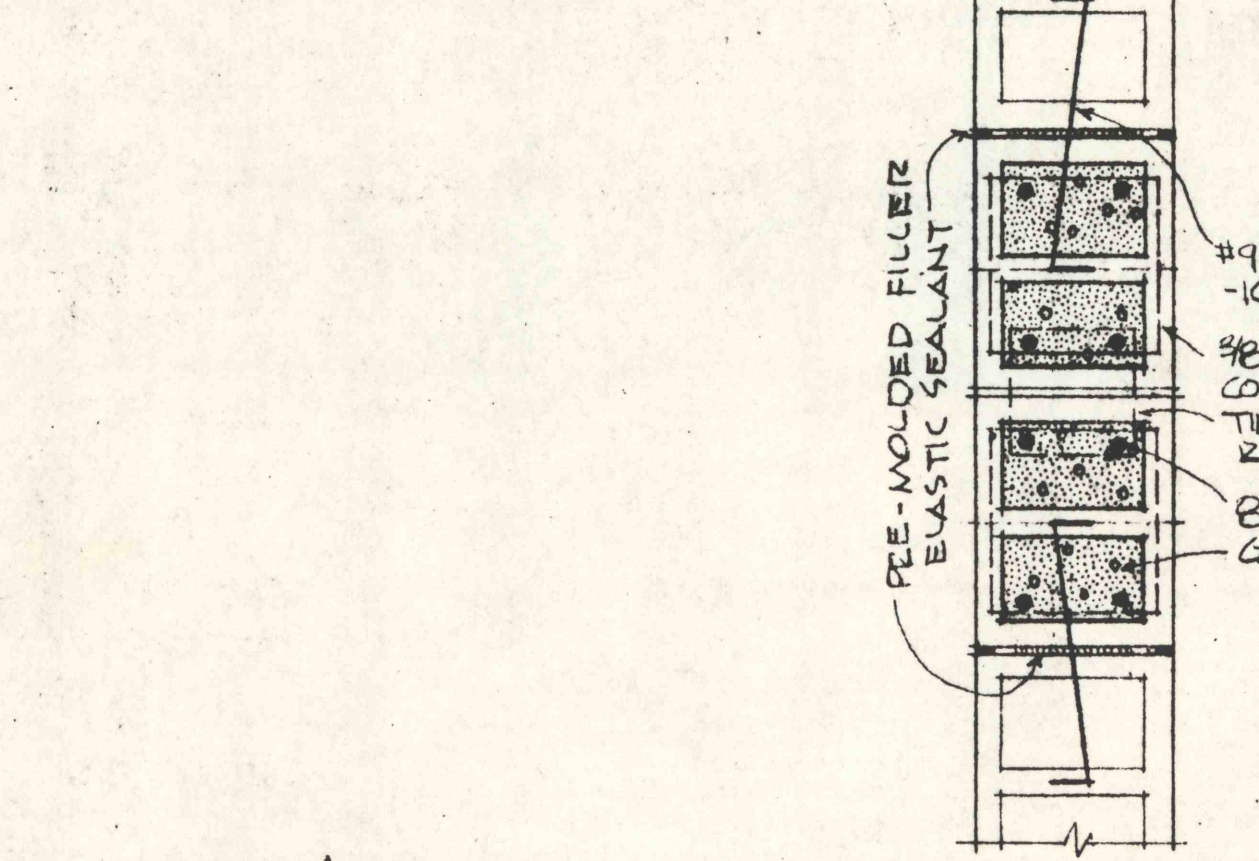
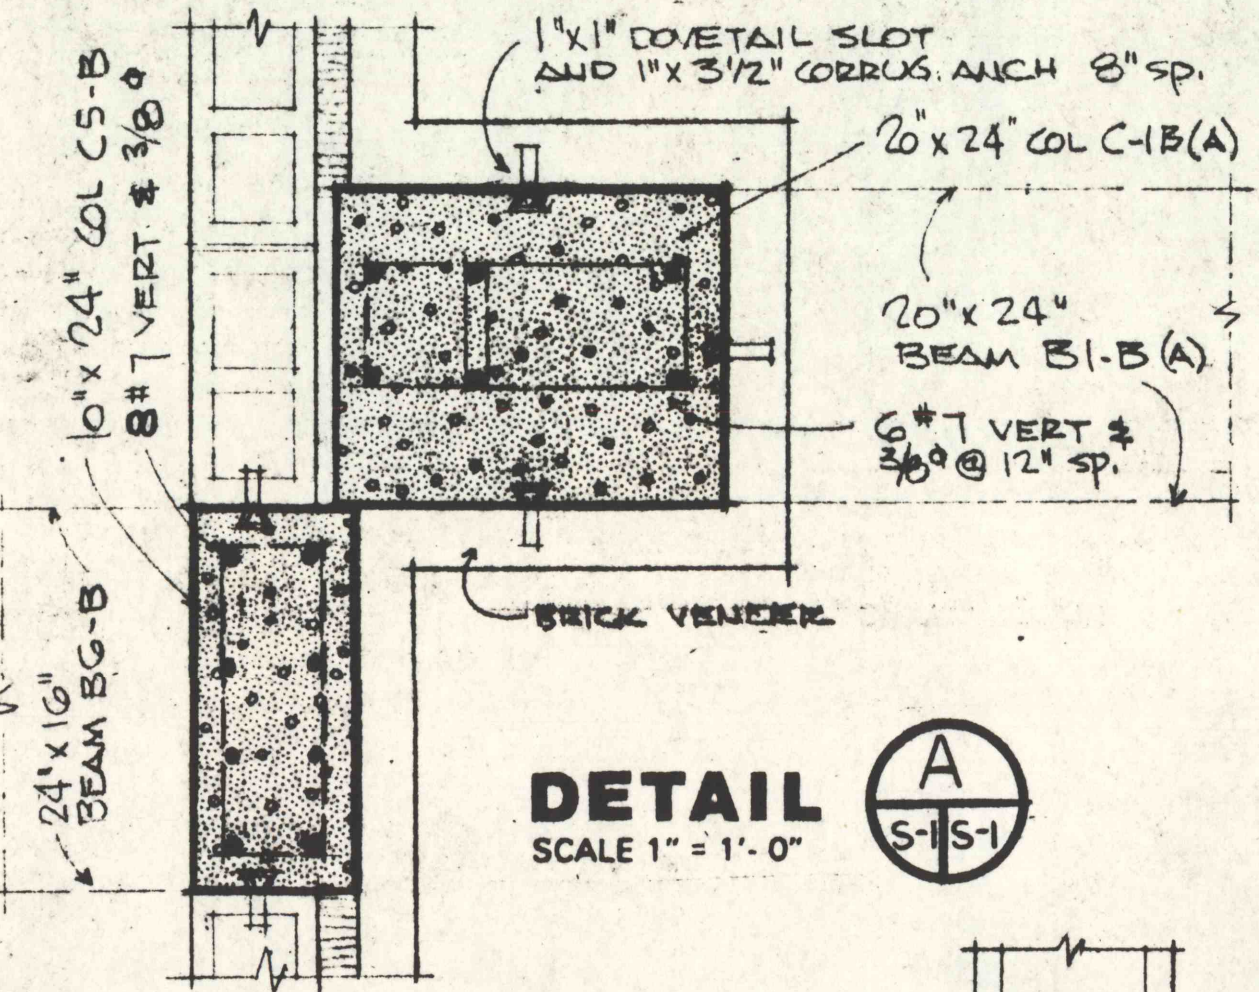
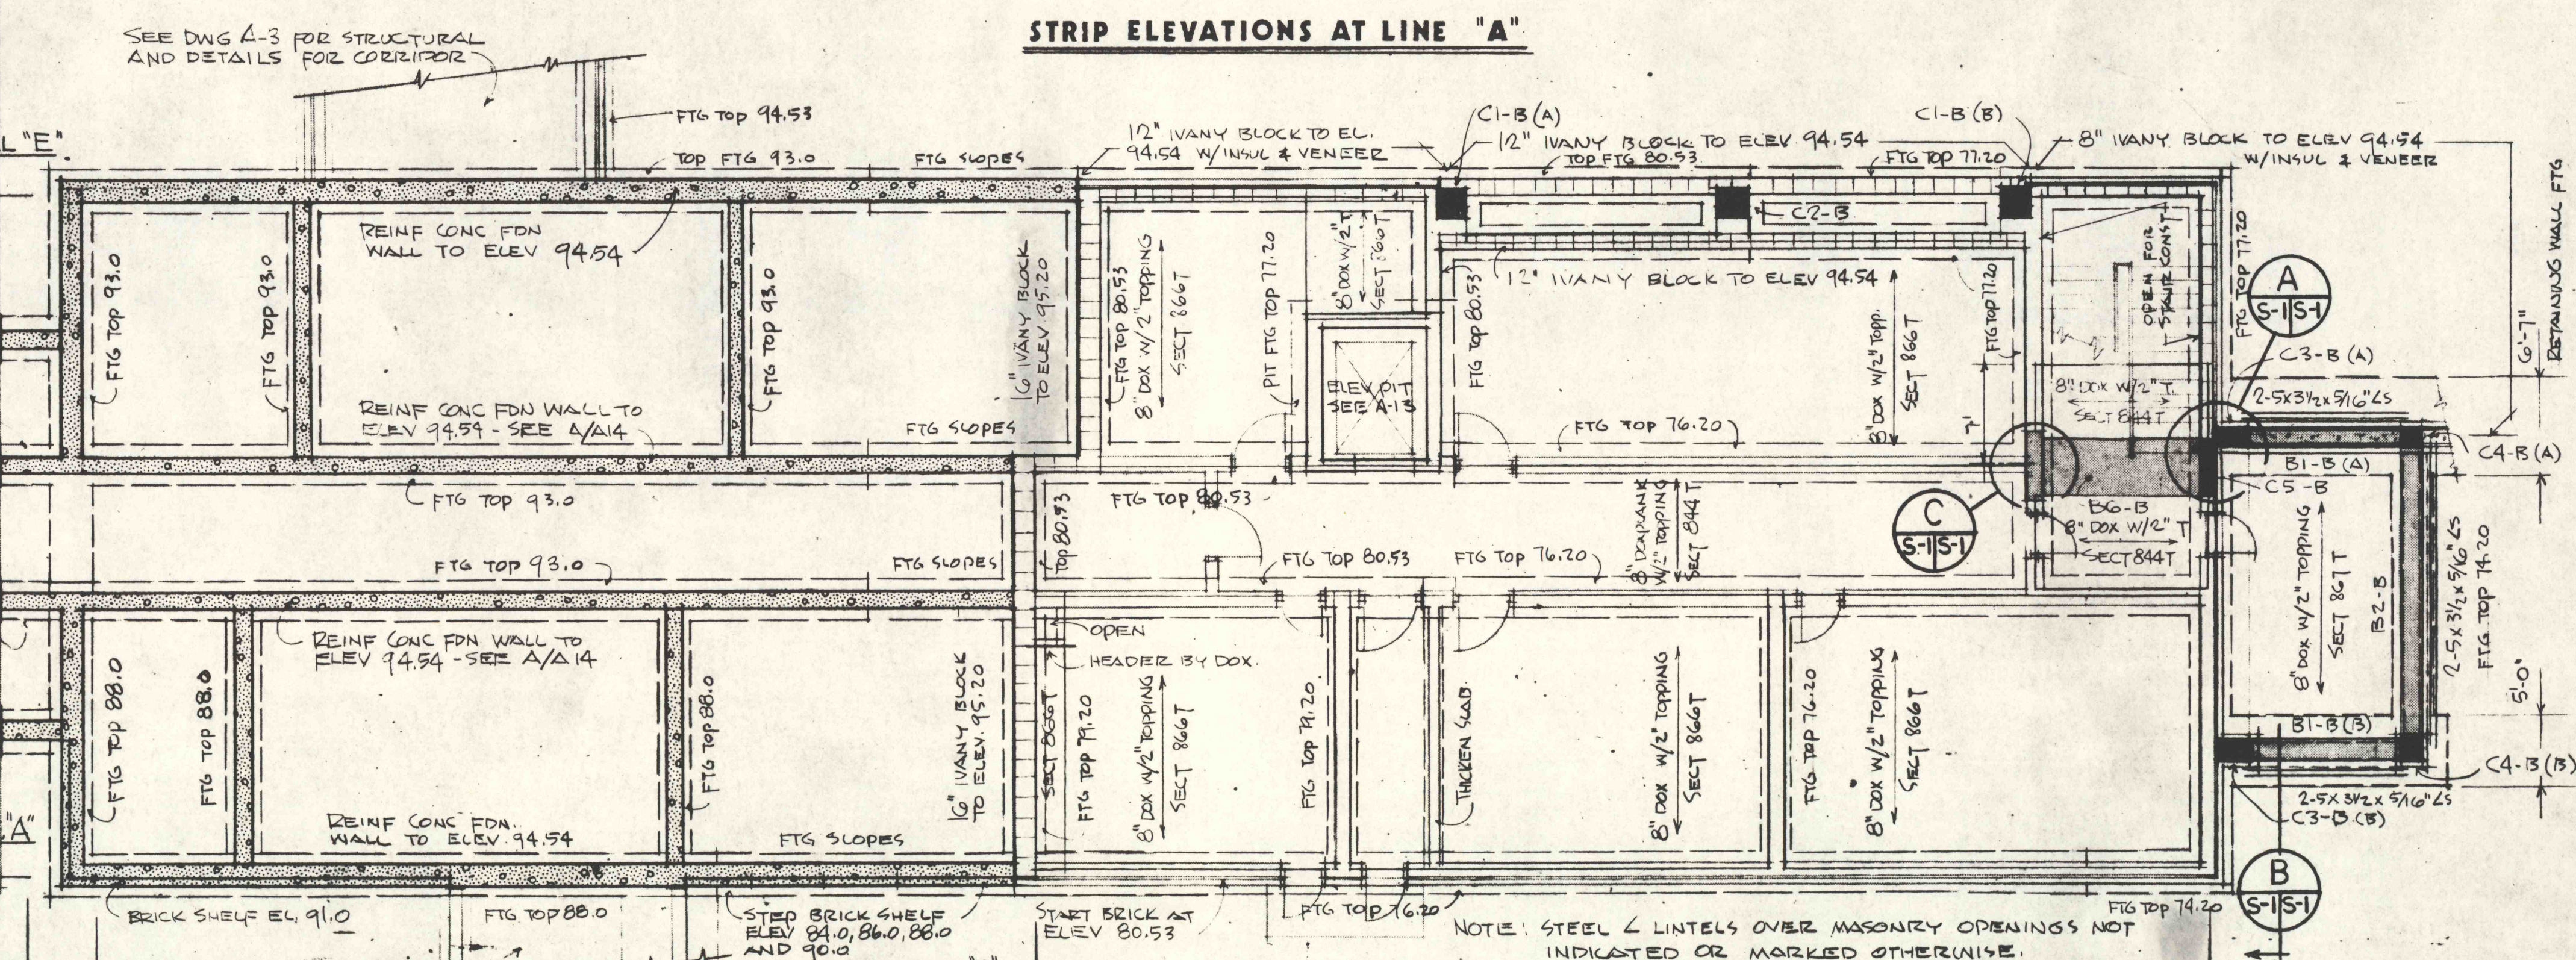
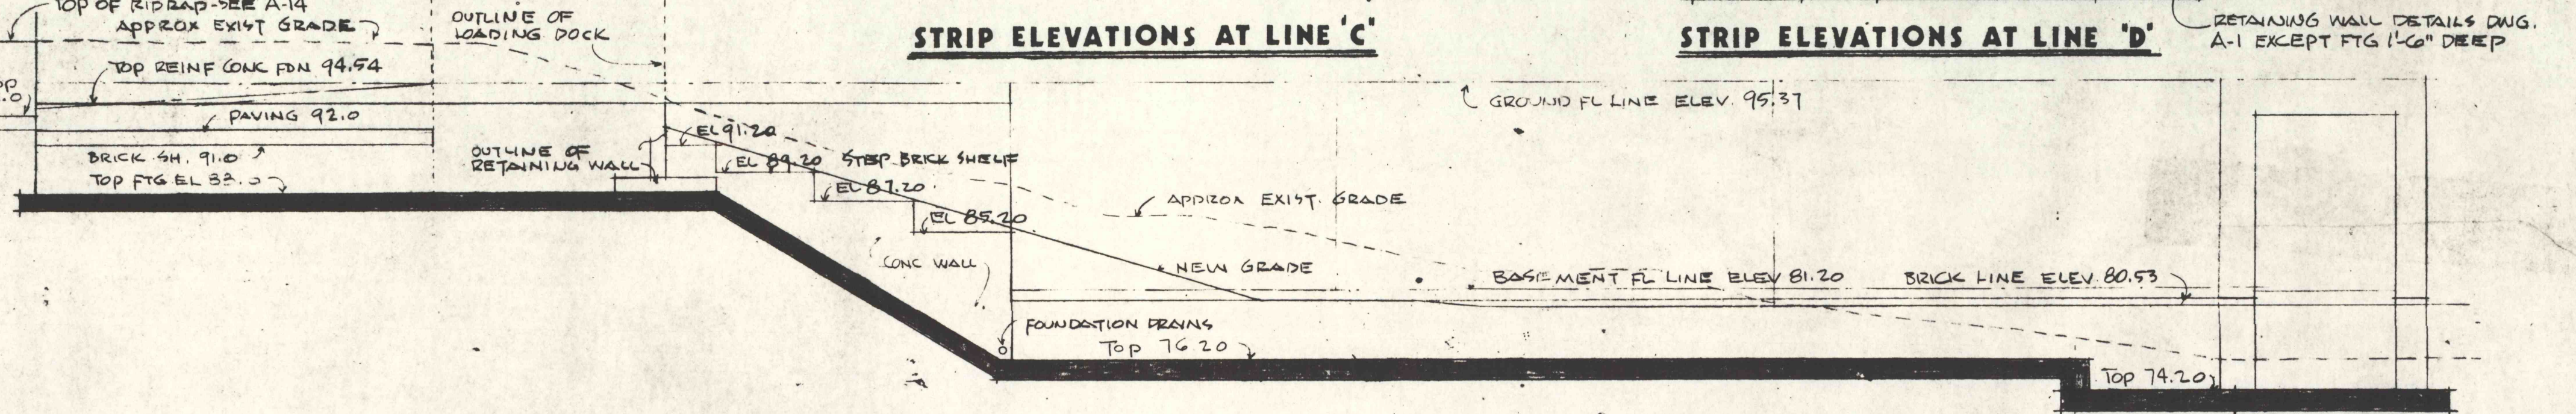
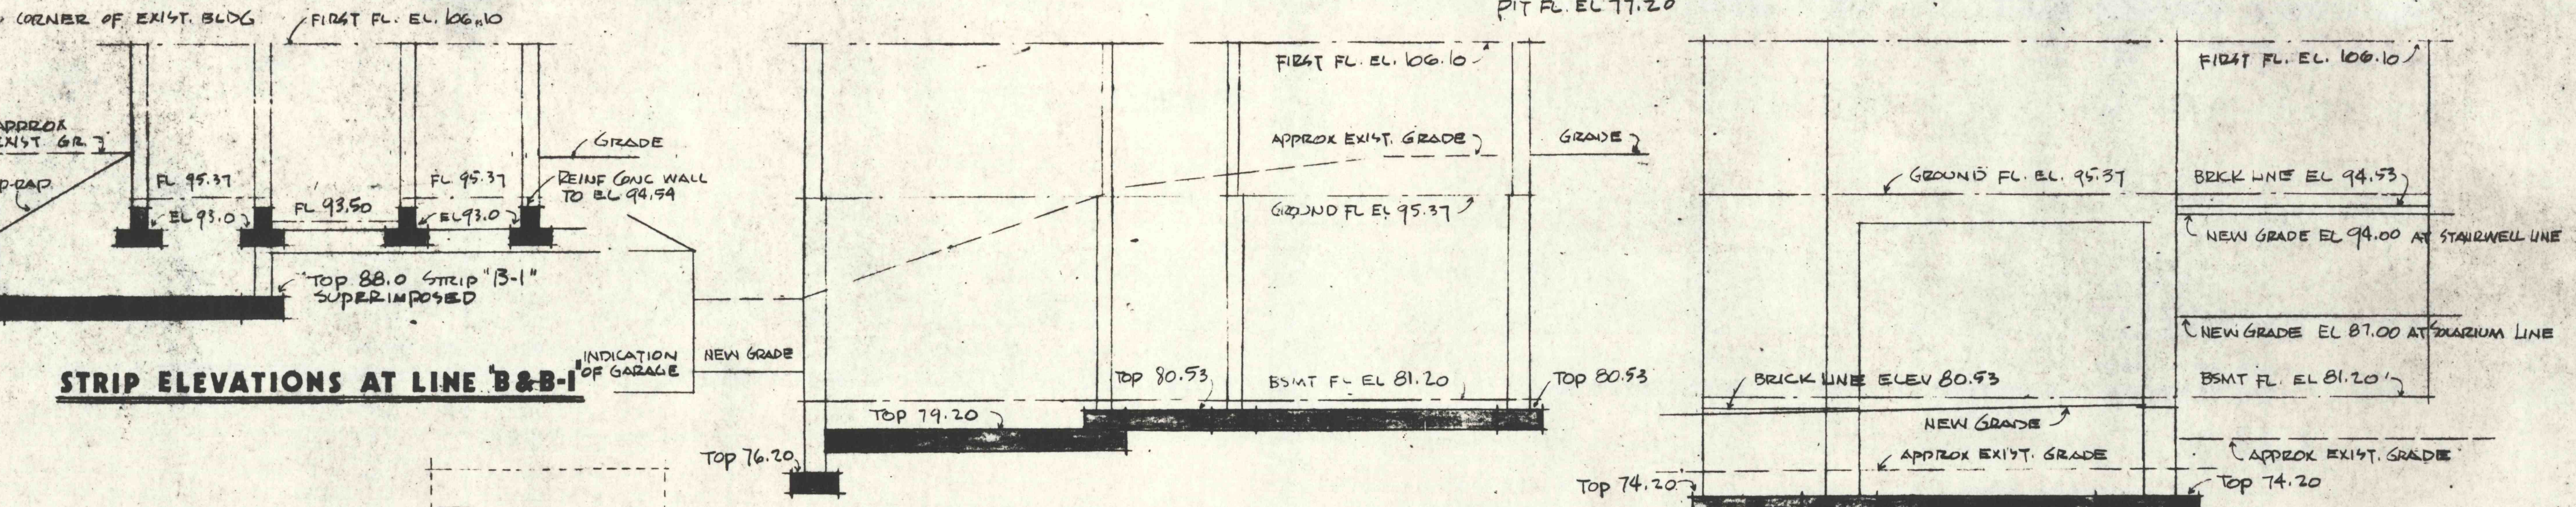


REINFORCED CONCRETE BEAM SCHEDULE

MARK	SIZE	SPAN	LENGTH	REINF	STIRRUPS EACH END	BEARING ELEV	TOP ELEV
B1-B (A)	20" x 24"	10'-4"	SPAN + 3'-0"	4 #6	3/8" x U	92.54	94.54
B1-B (B)	20" x 24"	10'-4"	SPAN + 3'-0"	2 BENT @ 24"	1 @ 6", 2 @ 12"	92.54	94.54
B2-B	20" x 24"	20'-0"	SPAN + 3'-0"	4 #7	3/8" x U	92.54	94.54
B2-B	20" x 24"	20'-0"	SPAN + 3'-0"	2 BENT @ 48"	1 @ 8", 2 @ 16"	92.54	94.54
B6-B	24" x 16"	11'-4"	SPAN + 1'-0"	10 #8 SQ	1/2" x U	93.87	95.20
B6-B	24" x 16"	11'-4"	SPAN + 1'-0"	5 BENT @ 27"	1 @ 11", 1 @ 3"	93.87	95.20
B6-B	24" x 16"	11'-4"	SPAN + 1'-0"	+ 2 #8 ST.	4 @ 6" TO 30"	93.87	95.20
B6-B	24" x 16"	11'-4"	SPAN + 1'-0"	TOP BARS 48"		93.87	95.20

CONCRETE COLUMN SCHEDULE

MARK	SIZE	VERT REINF	LATERAL TIES	BASE ELEV	TOP ELEV	VERT. ANCHOR SLOTS EACH FACE
C1-B (A)	24" x 24"	6 #7	3/8" x 12" SPACING	80.53	94.54	VERT. ANCHOR SLOTS EACH FACE
C1-B (B)	24" x 24"	6 #7	3/8" x 12" SPACING	80.53	94.54	VERT. ANCHOR SLOTS
C2-B	24" x 24"	4 #7	3/8" x 12" SPACING	80.53	94.54	VERT. ANCHOR SLOTS
C3-B (A)	20" x 24"	4 #7	3/8" x 12" SPACING	74.20	88.20	VERT. ANCHOR SLOTS
C3-B (B)	20" x 24"	4 #7	3/8" x 12" SPACING	74.20	88.20	VERT. ANCHOR SLOTS
C4-B (A)	20" x 20"	4 #7	3/8" x 12" SPACING	74.20	88.20	VERT. ANCHOR SLOTS
C4-B (B)	20" x 20"	4 #7	3/8" x 12" SPACING	74.20	88.20	VERT. ANCHOR SLOTS
C5-B	10" x 24"	8 #7	3/8" x 12" SPACING	74.20	93.87	VERT. ANCHOR SLOTS

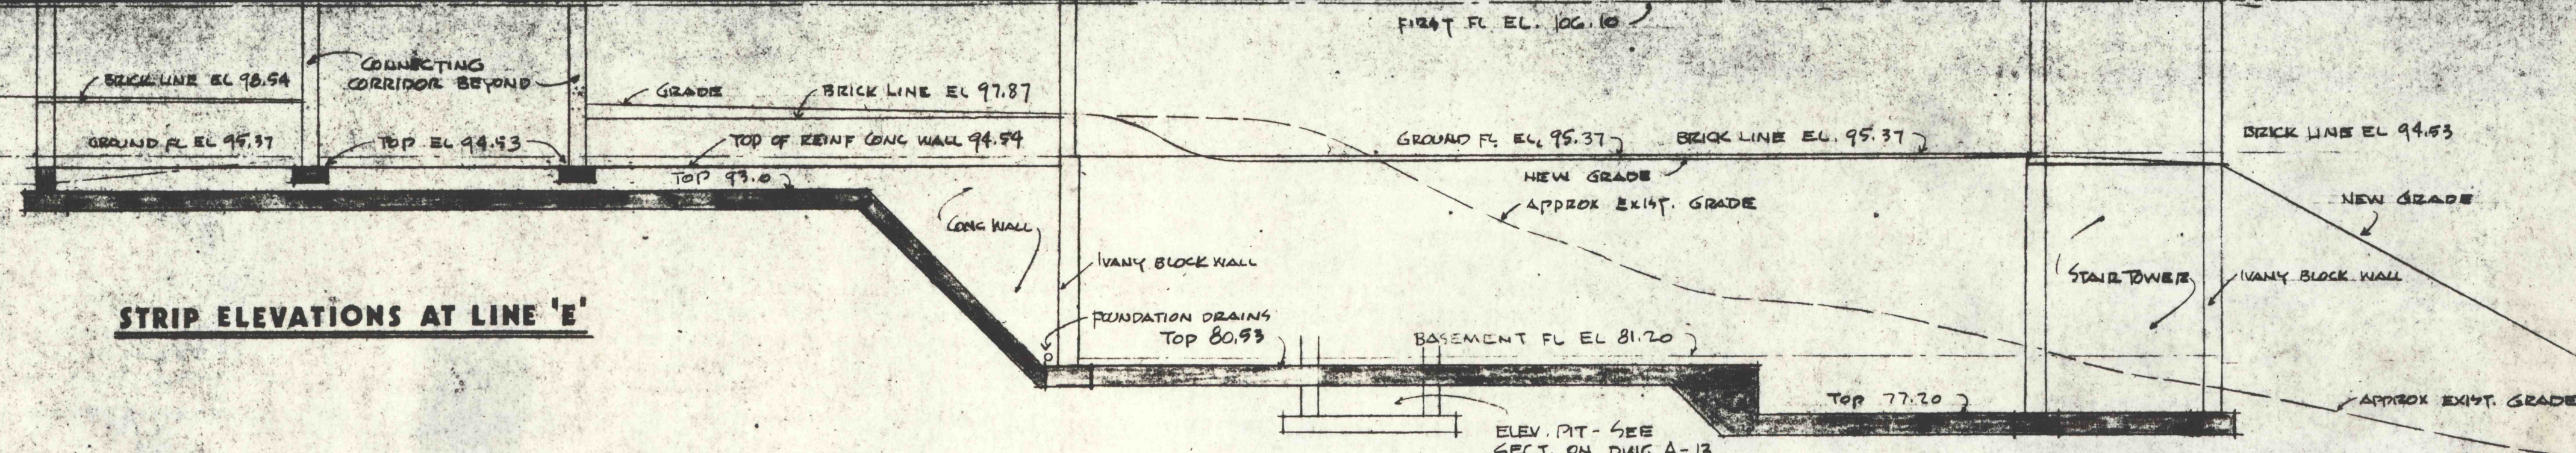

REGISTERED ARCHITECT
PENNSYLVANIA
JOSEPH H. YOUNG 1910-1987

JOSEPH H. YOUNG
ARCHITECT
PAUL ALAMAR P.E.
345 JEFFERSON AVE.
SCRANTON, PA. 18510

FOUNDATIONS

ADDITION TO MID-VALLEY HOSPITAL PECKVILLE PA

SC AS NOTED	5-5 ISSUE
PROJ NO	NO REVISIONS
DT 3-28-80	S-1
DR JHY, RB	DWG NO.