



CHANNEL "O"
Scale: 1 in. = 5 ft.

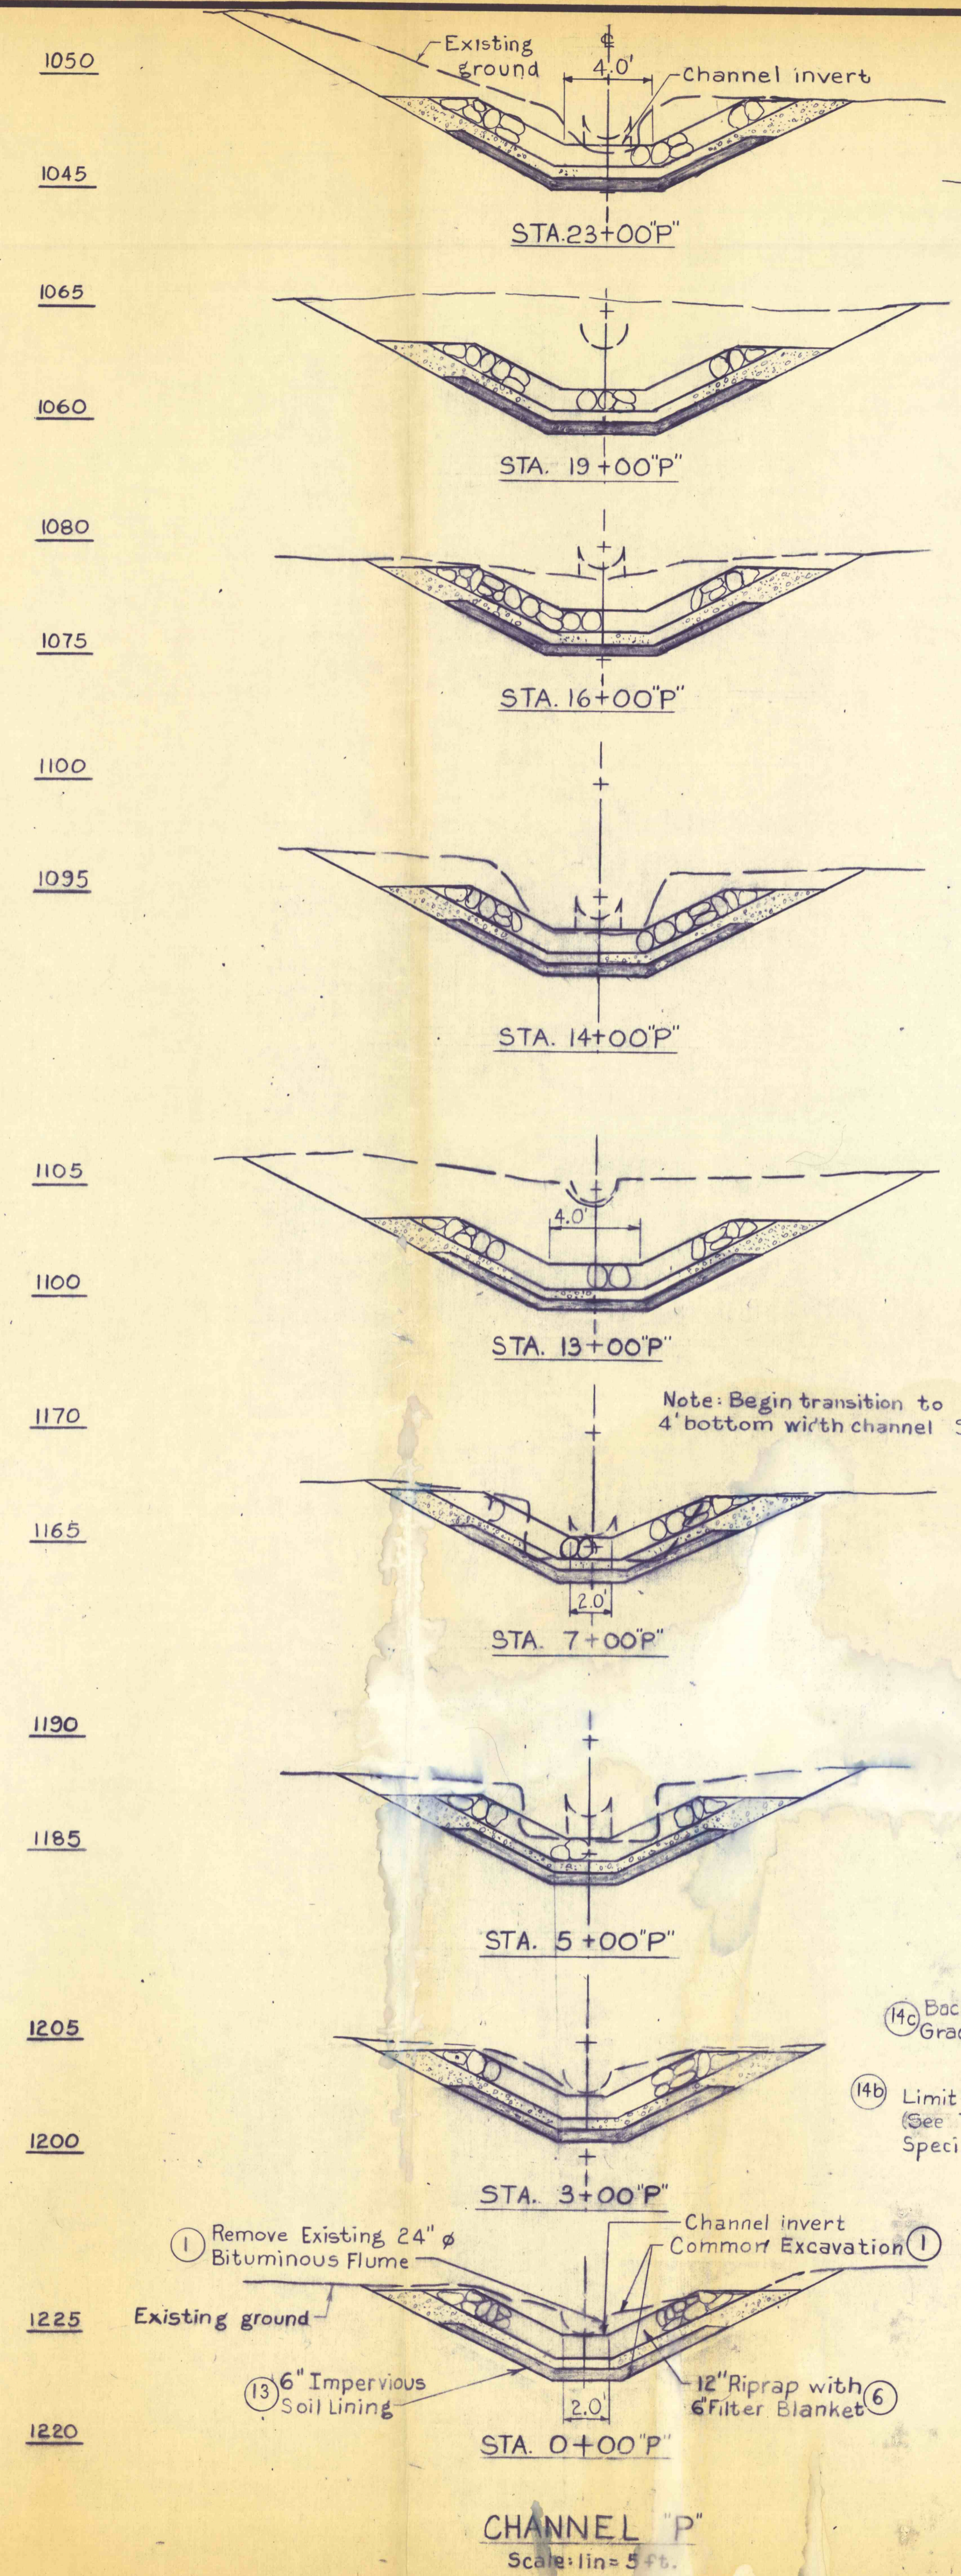



CHANNEL "P"
Scale: 1 in. = 5 ft.

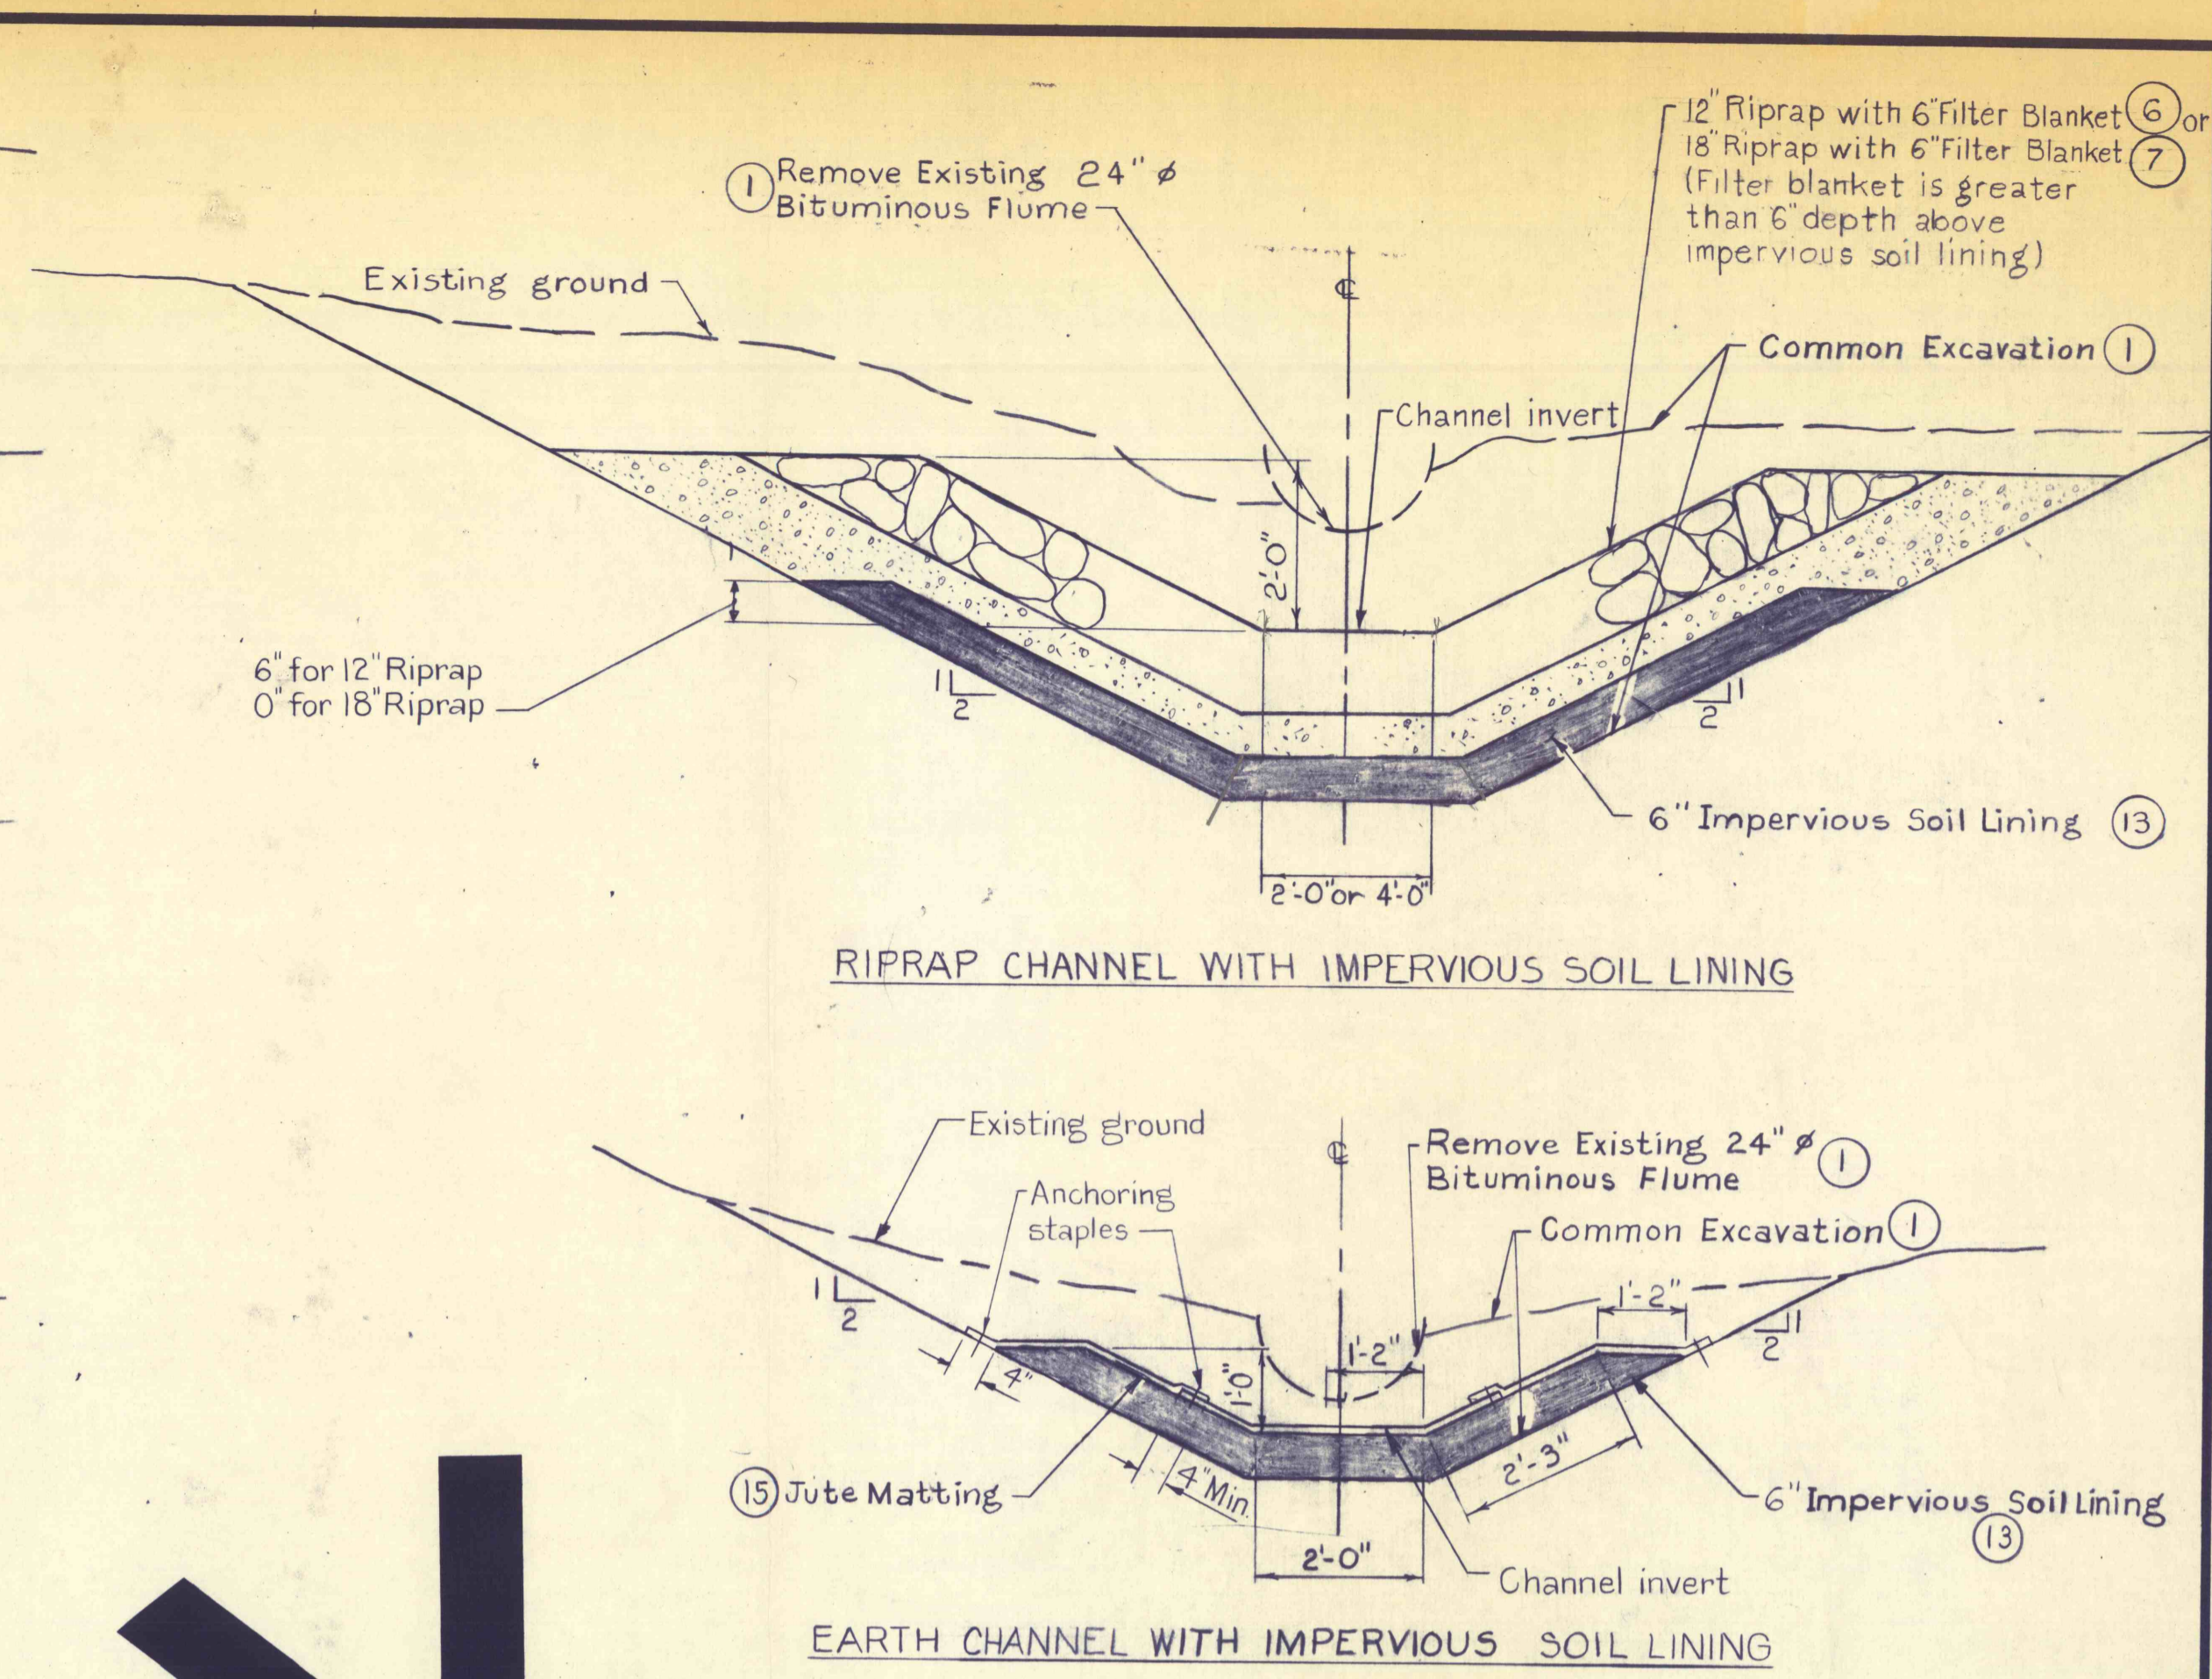


TYPICAL SECTIONS
Scale: 1/2 in. = 1 ft.

NOTES:
1. For General Notes, see Dwg. No. 2.

REFERENCES:
1. Plan and Profiles - Dwg. No. 6.

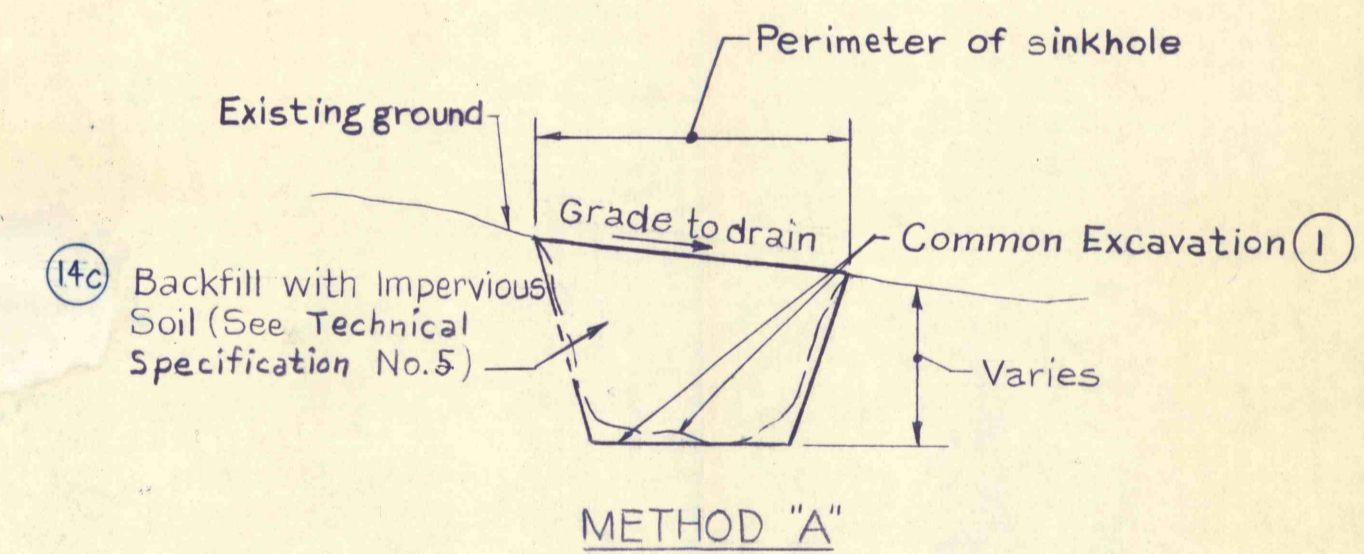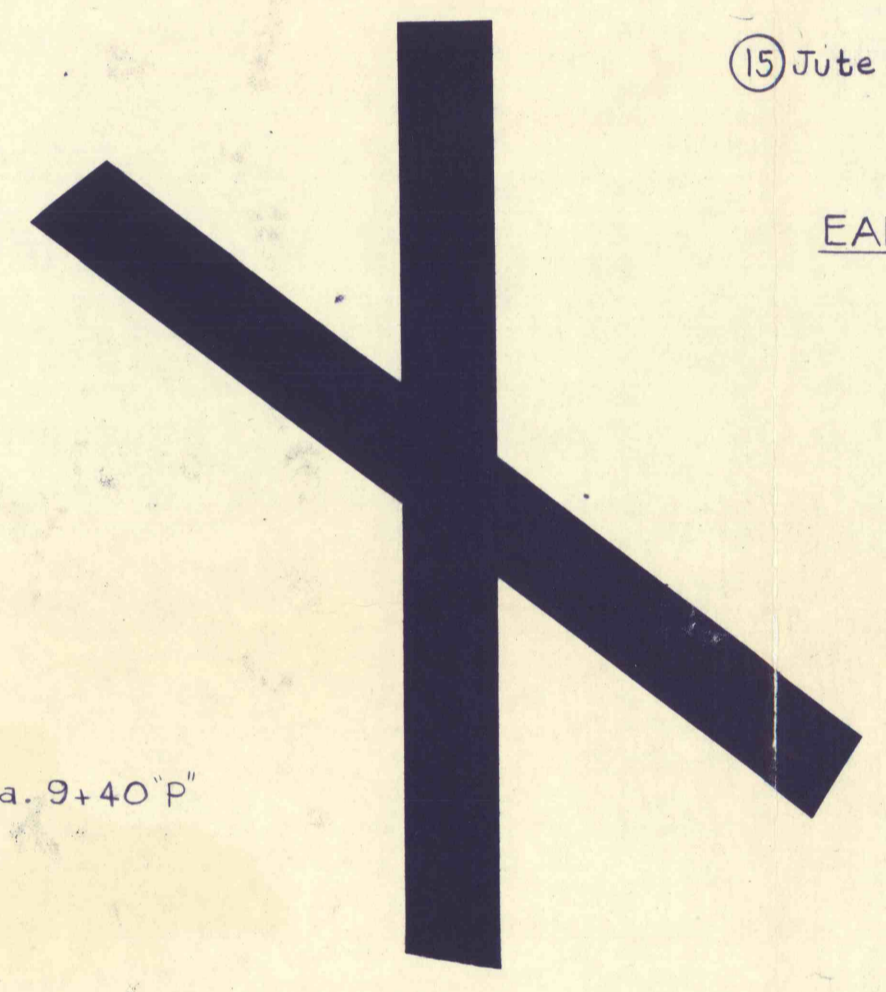

METHOD "A"

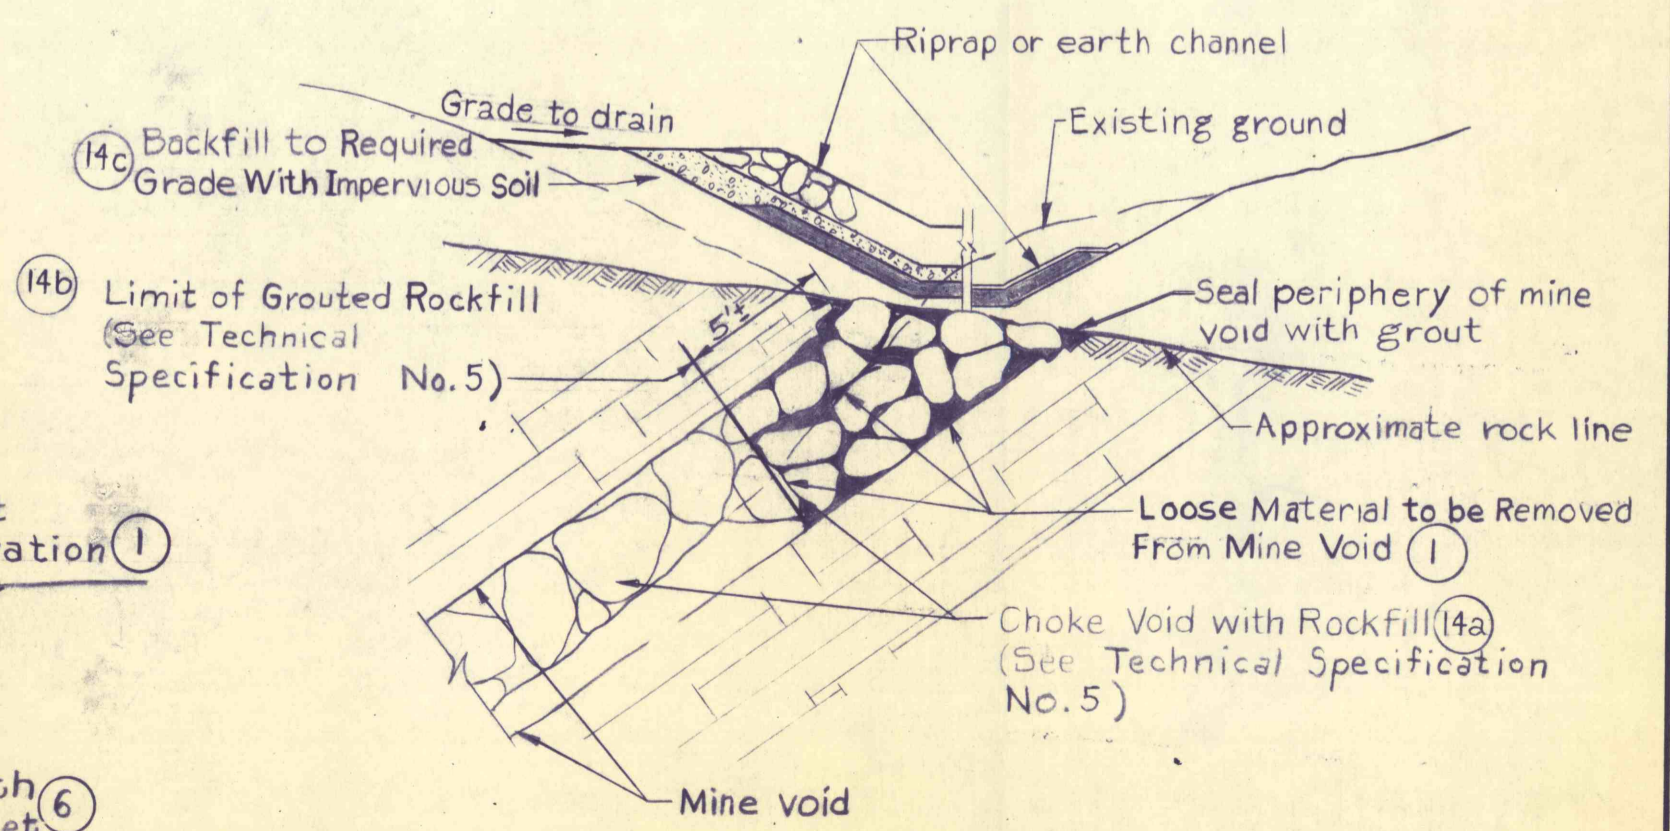


METHOD "B"

SINKHOLE GRADING DETAILS
No Scale

NO.	DATE	REVISION	APPR.

SUBMITTED *B. Rao*
PROJECT CO-ORDINATOR
APPROVED *Albert A. Ranieri*
CHIEF-DIVISION OF MINE RECLAMATION
APPROVED *[Signature]*
DIRECTOR-BUREAU OF DESIGN

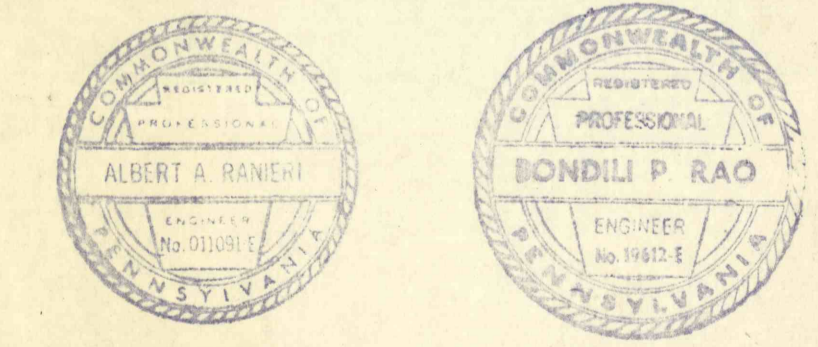

COMMONWEALTH OF PENNSYLVANIA
DEPARTMENT OF ENVIRONMENTAL RESOURCES
OFFICE OF RESOURCES MANAGEMENT

CONTRACT NO. SL I26-2-7/9 F

MINE DRAINAGE POLLUTION ABATEMENT
REMEDIAL WORK
SWATARA CREEK WATERSHED

REILLY TOWNSHIP SCHUYLKILL CO., PA.

CHANNELS "O" AND "P"
CROSS SECTIONS

DRAWN BY *[Signature]* DATE 25 May 78 DRAWING NO. **7 of 7**
CHECKED BY *ECL* SCALE As Shown