

TYPICAL SECTIONS



Scale: 1/2 in. = 1 ft.

NOTES:

- 1. For General Notes, see Dwg. No. 2
- 2. All cross sections are shown looking downstream.

REFERENCES:

- 1. Plan and Profile ... Dwg. No. 11.

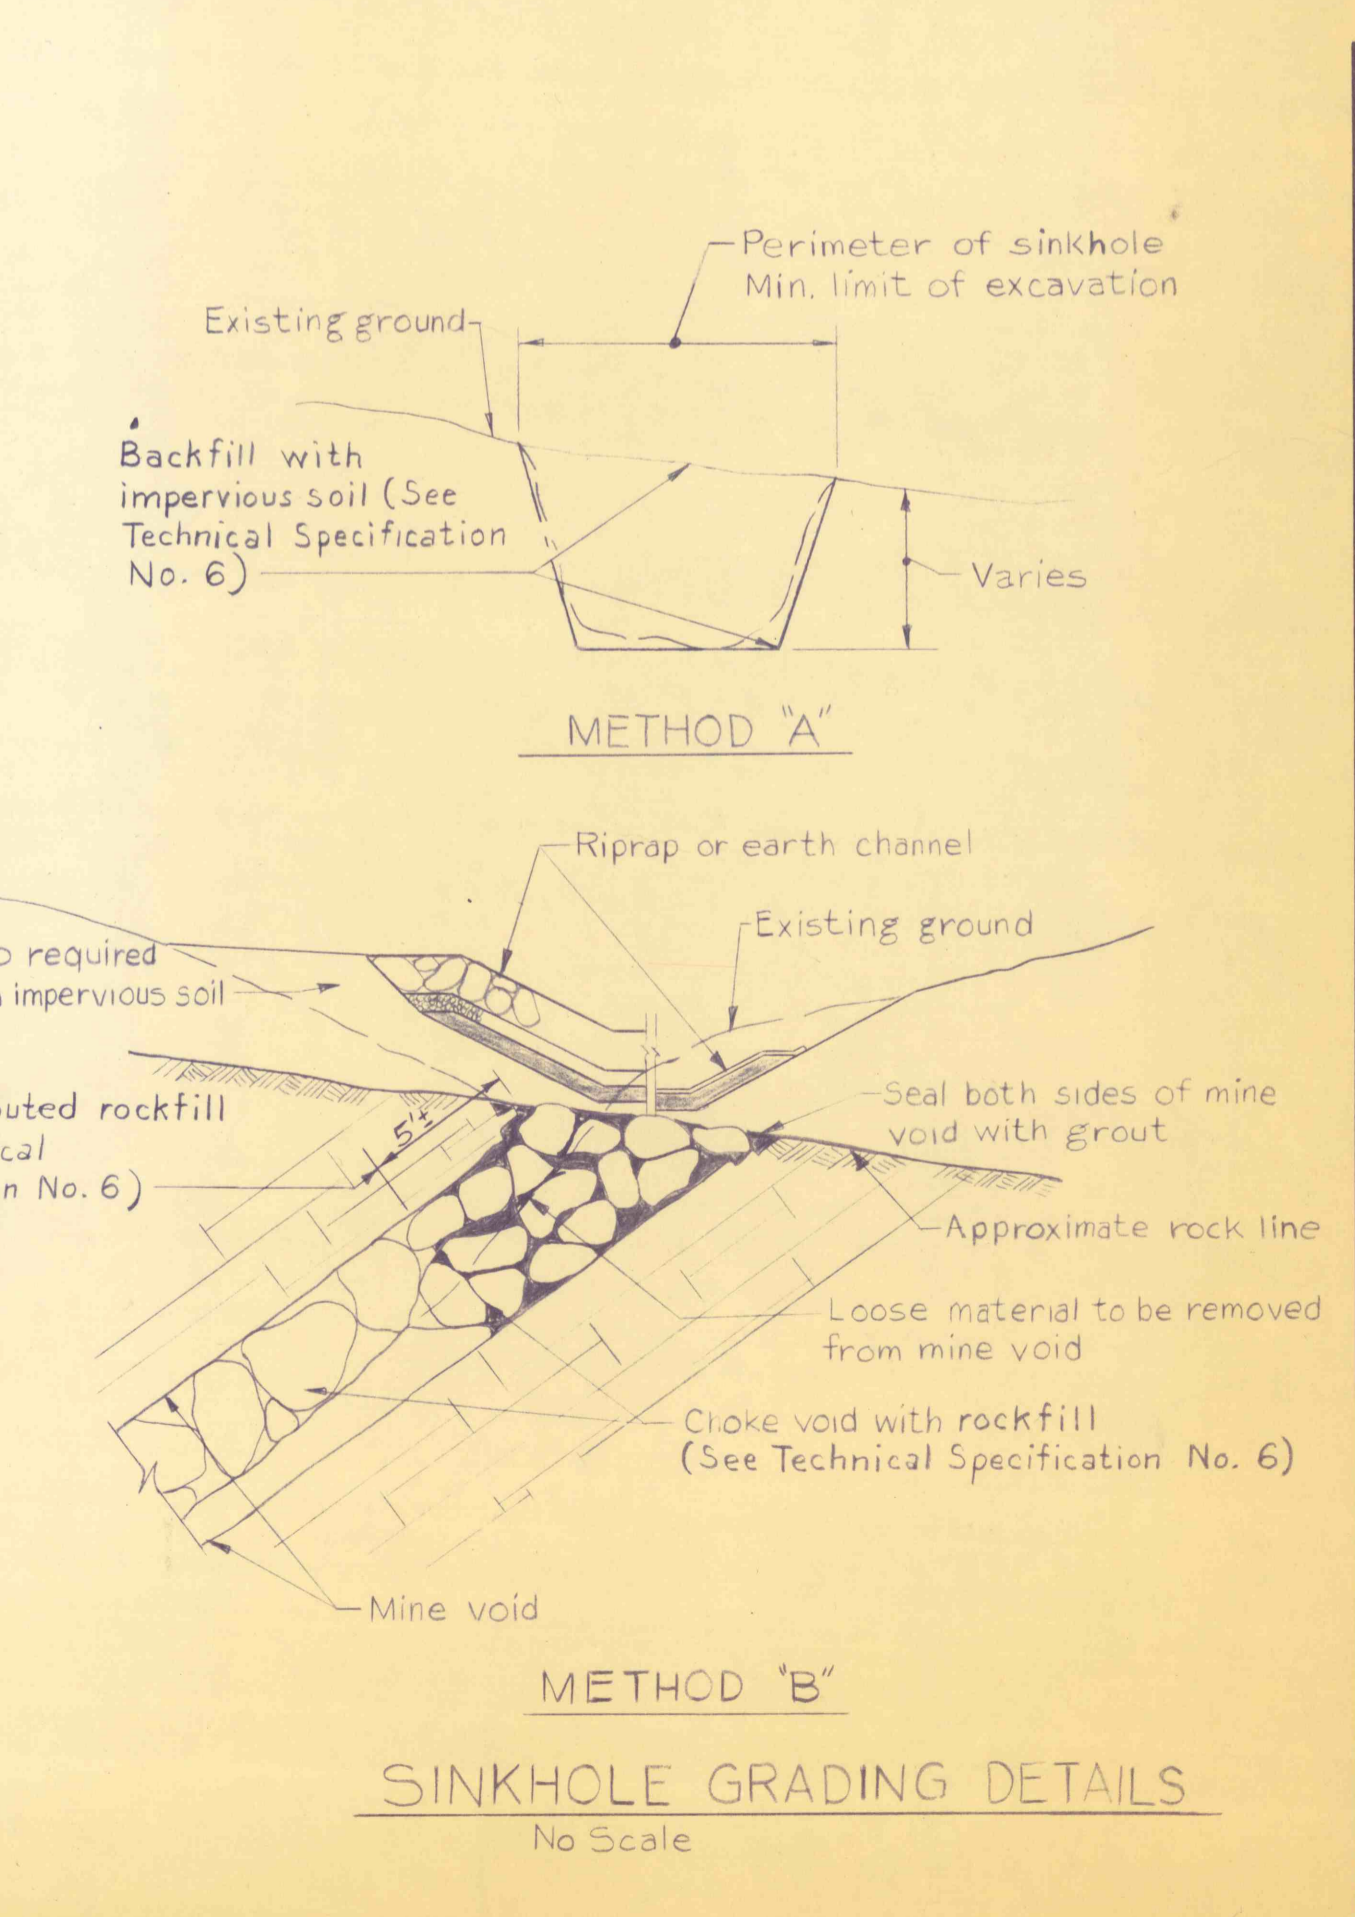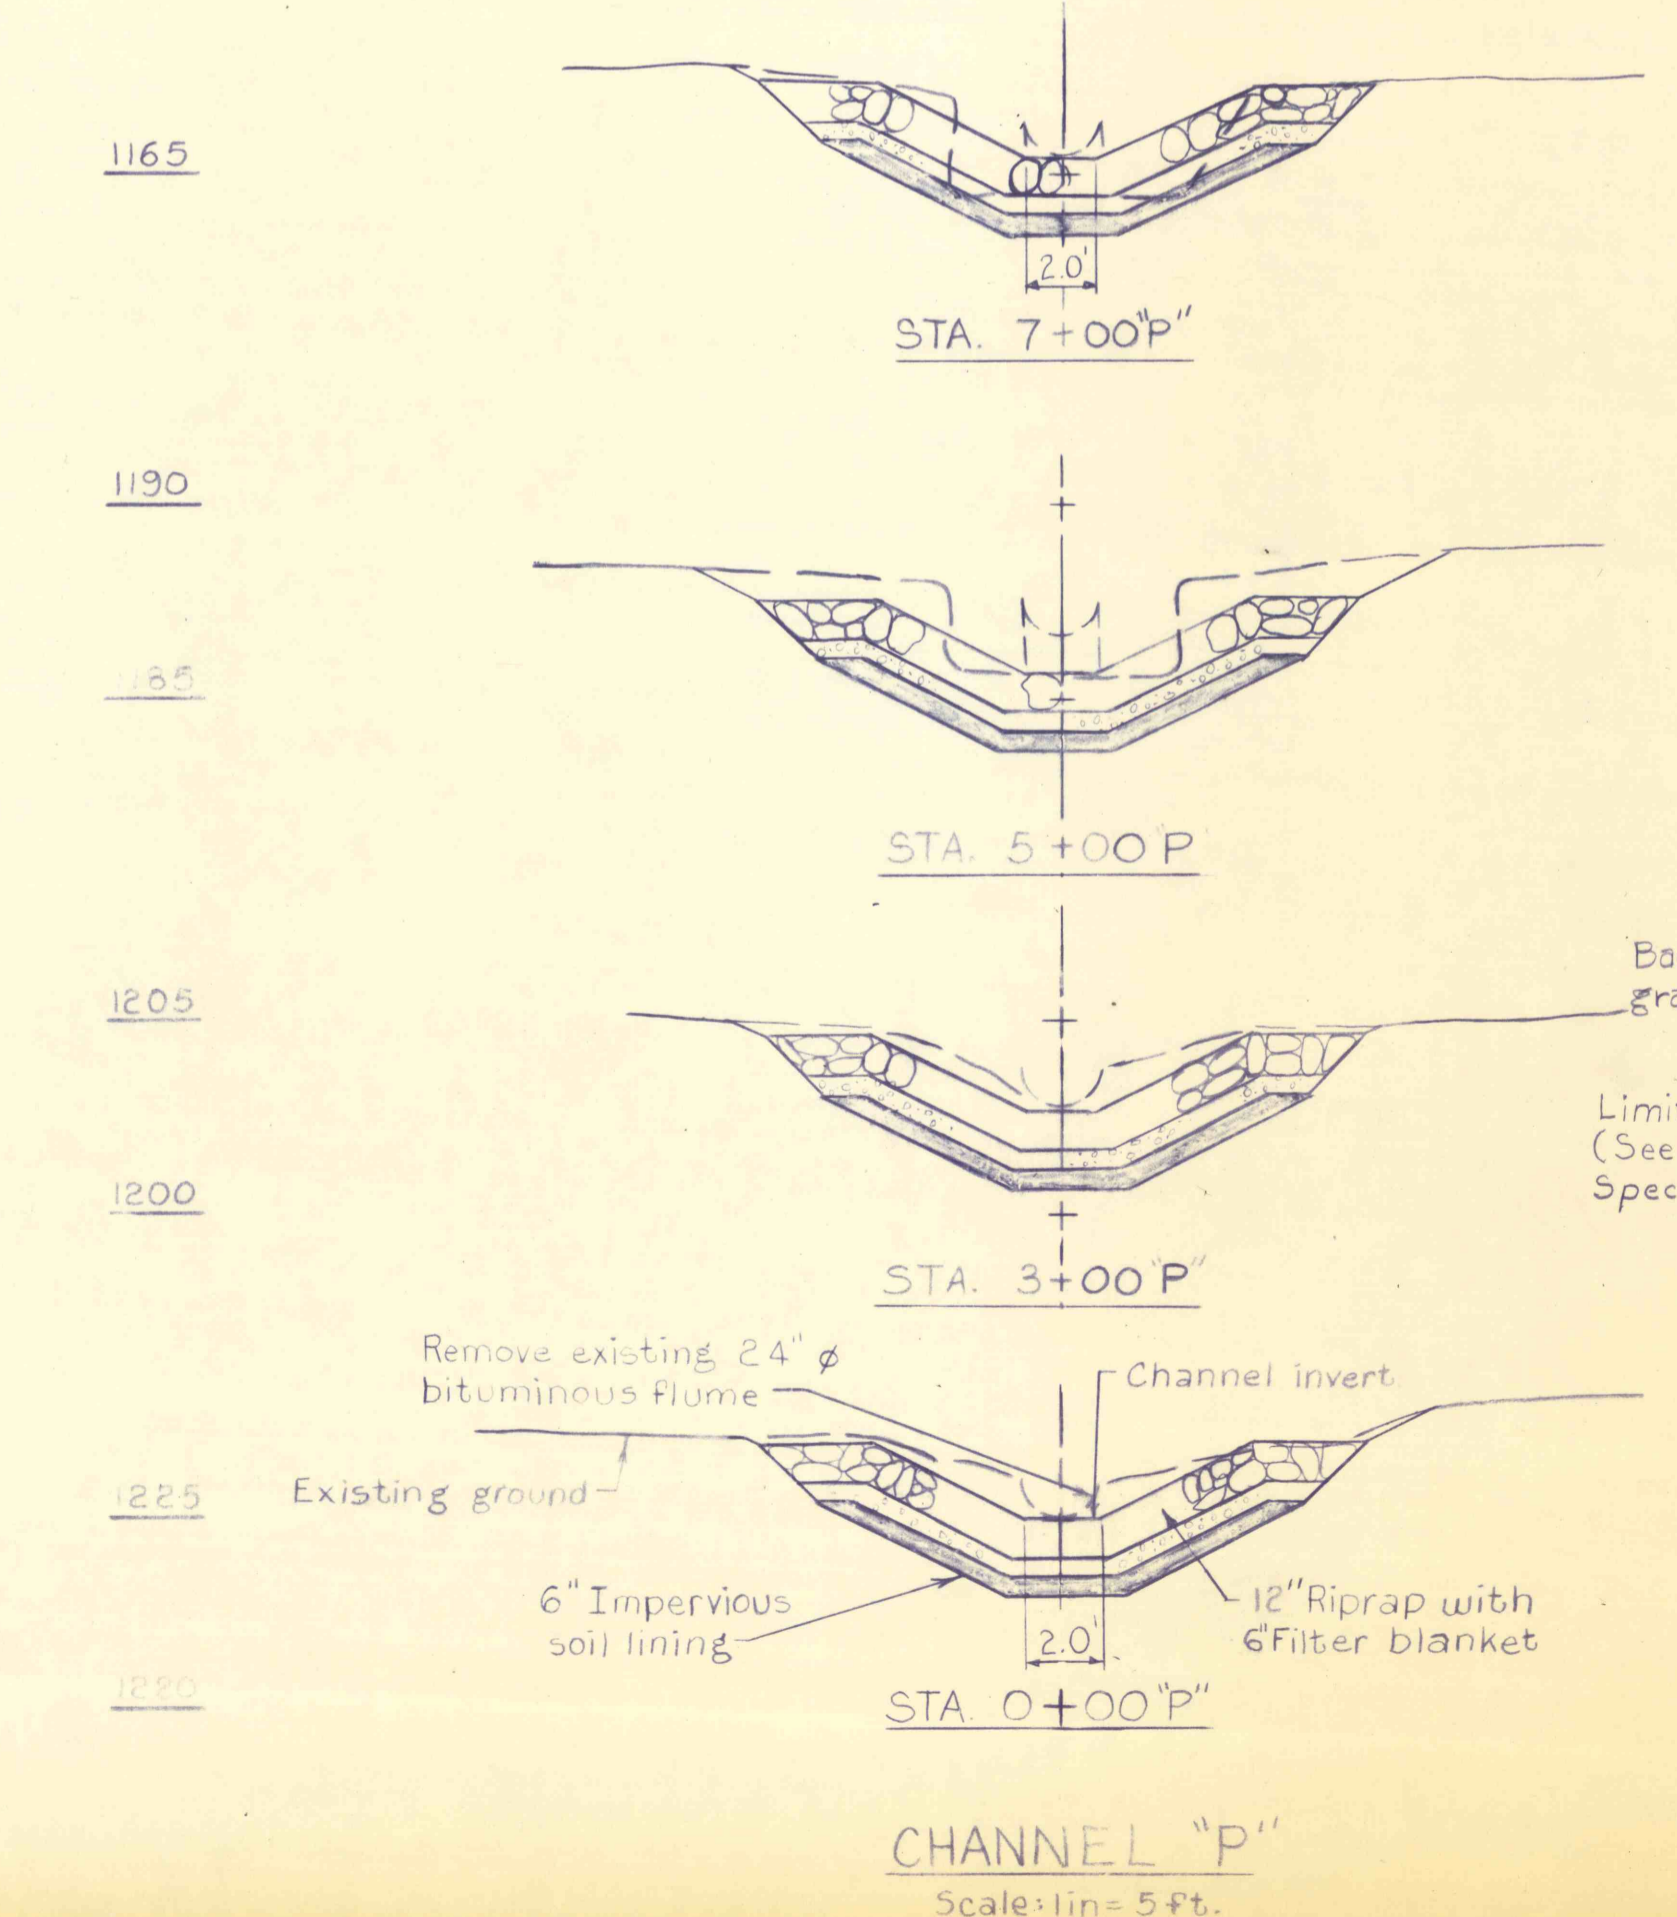

NO.	DATE	REVISION	APPR.

PRE FINAL

COMMONWEALTH OF PENNSYLVANIA
DEPARTMENT OF ENVIRONMENTAL RESOURCES
OFFICE OF RESOURCES MANAGEMENT

CONTRACT NO. SL 126-2-7/9 R

MINE DRAINAGE POLLUTION ABATEMENT
REMEDIAL WORK
SWATARA CREEK WATERSHED

REILLY TOWNSHIP SCHUYLKILL CO., PA.

GEBHARD RUN
CROSS SECTIONS