




SECTION A-A
Scale 1"=1'-0"

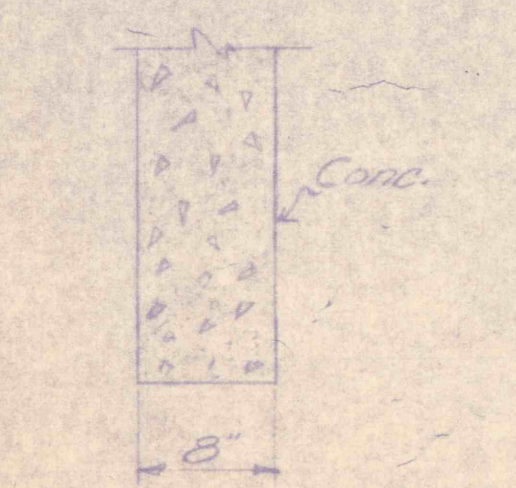


SECTION B-B
Scale 1"=1'-0"

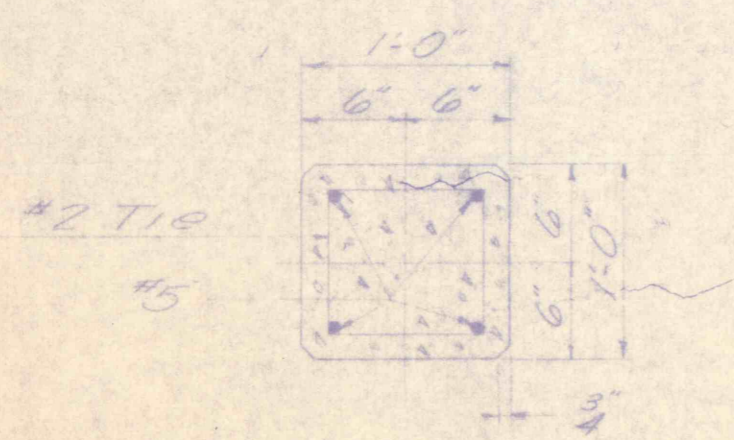


SECTION A-A
Scale 1/2"=1'-0"

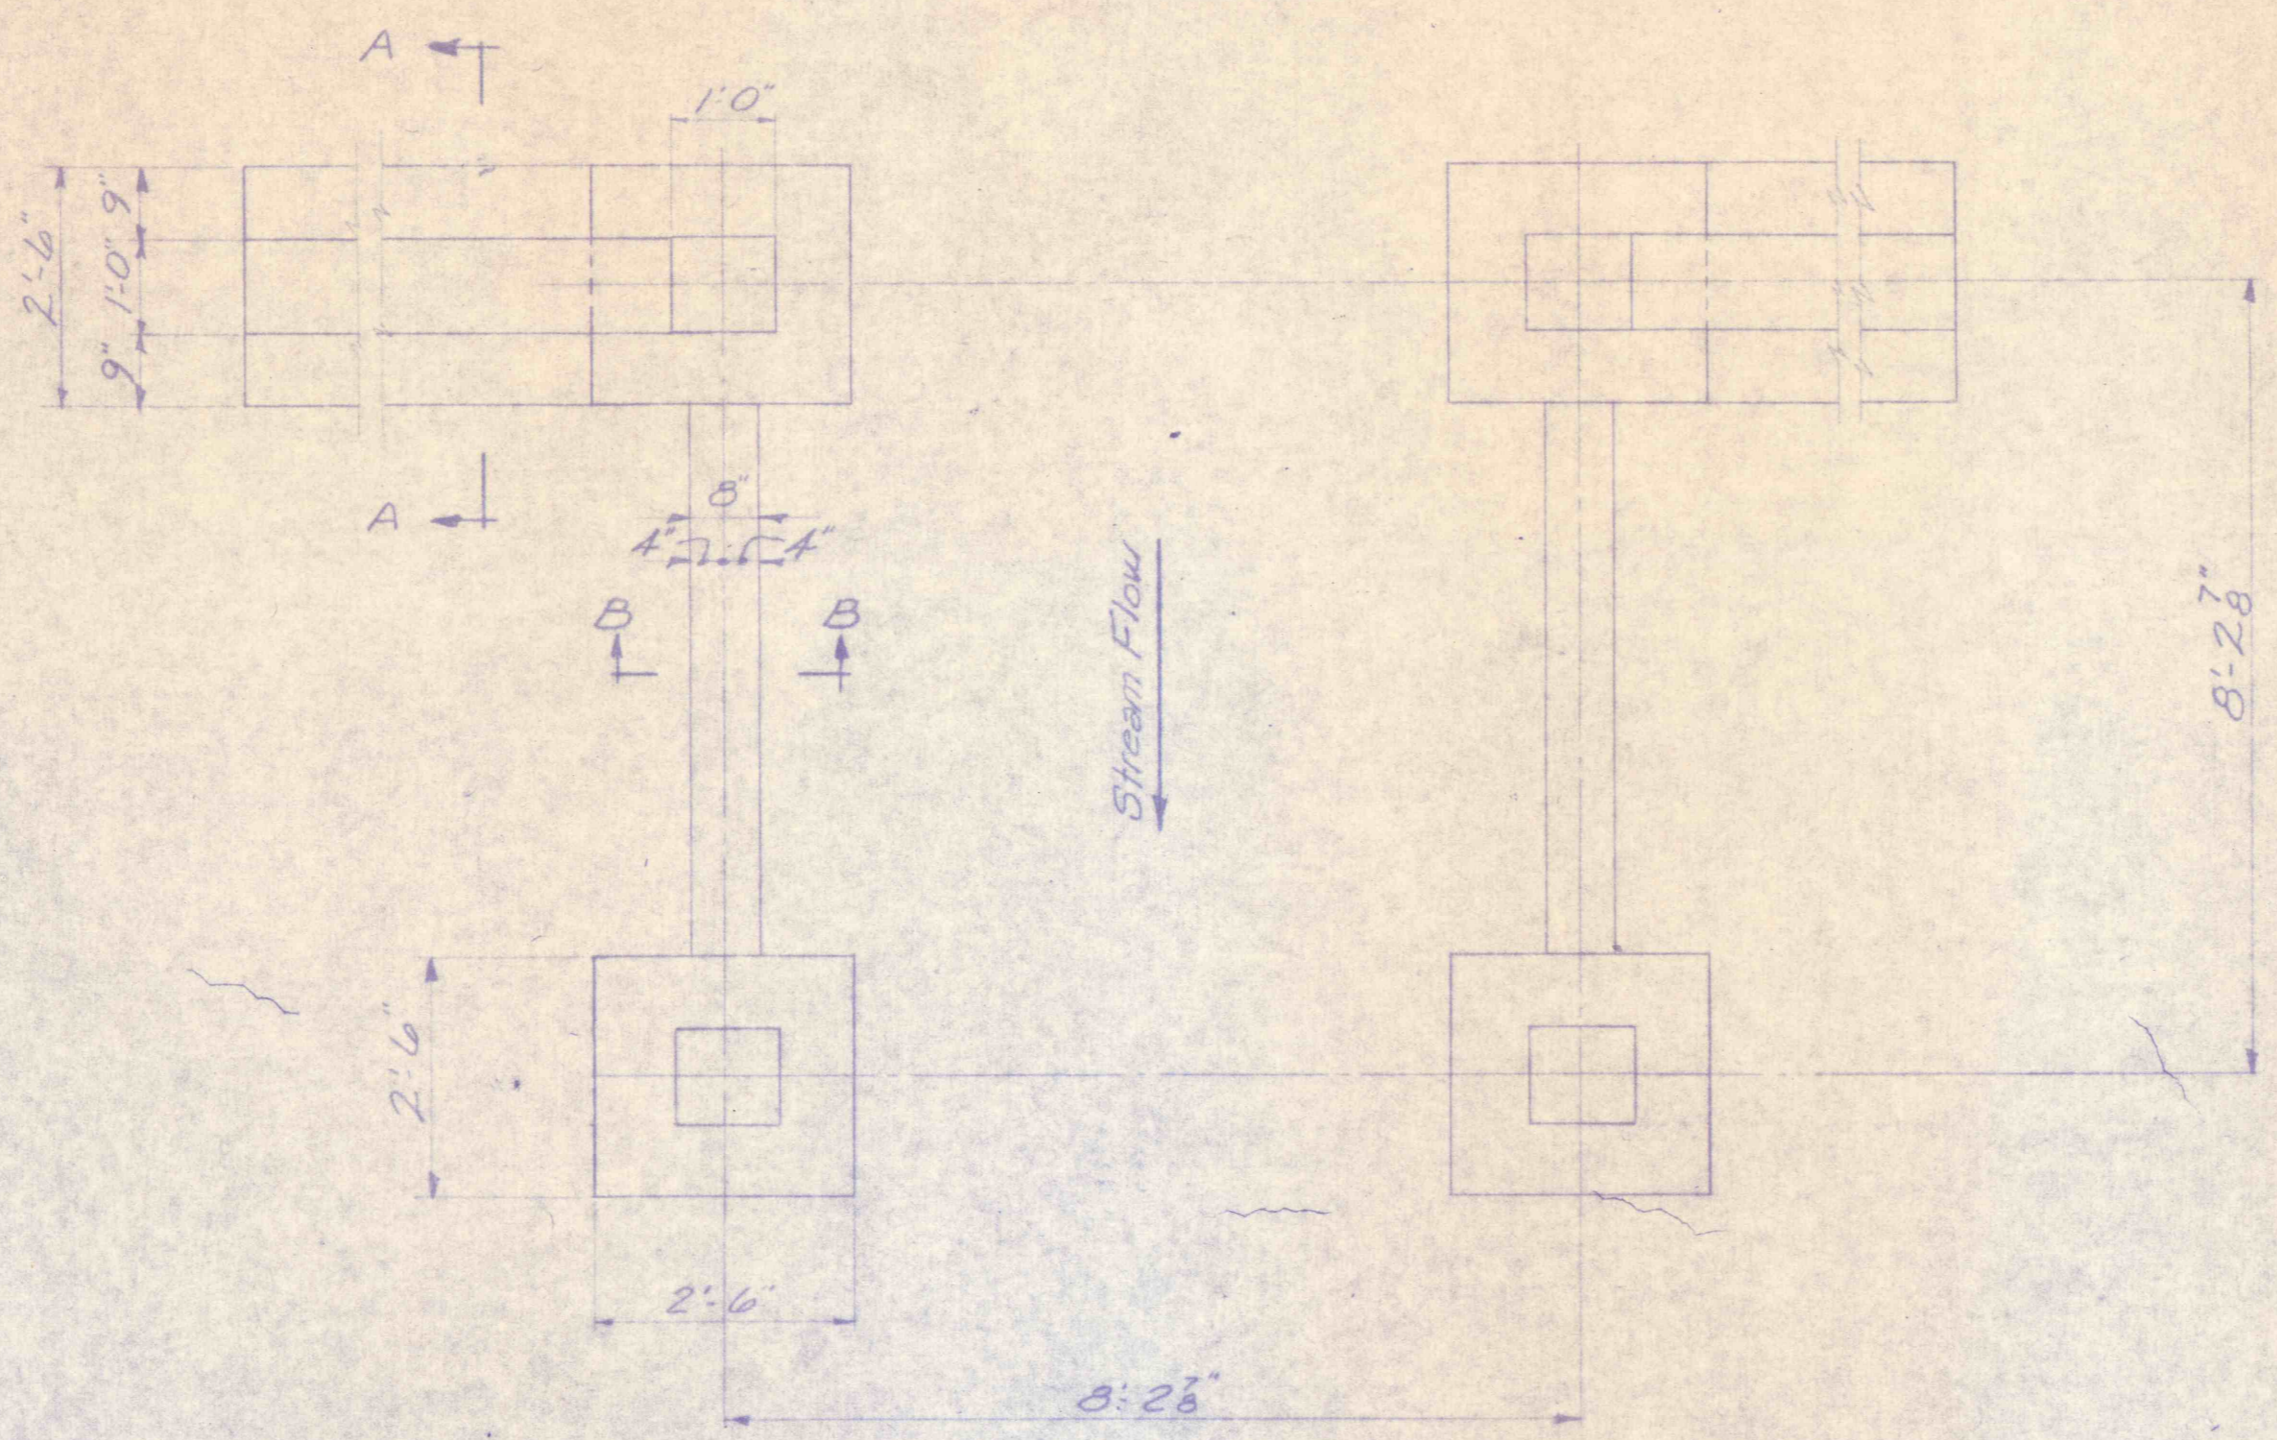


FOUNDATION PLAN
Scale 1/2"=1'-0"

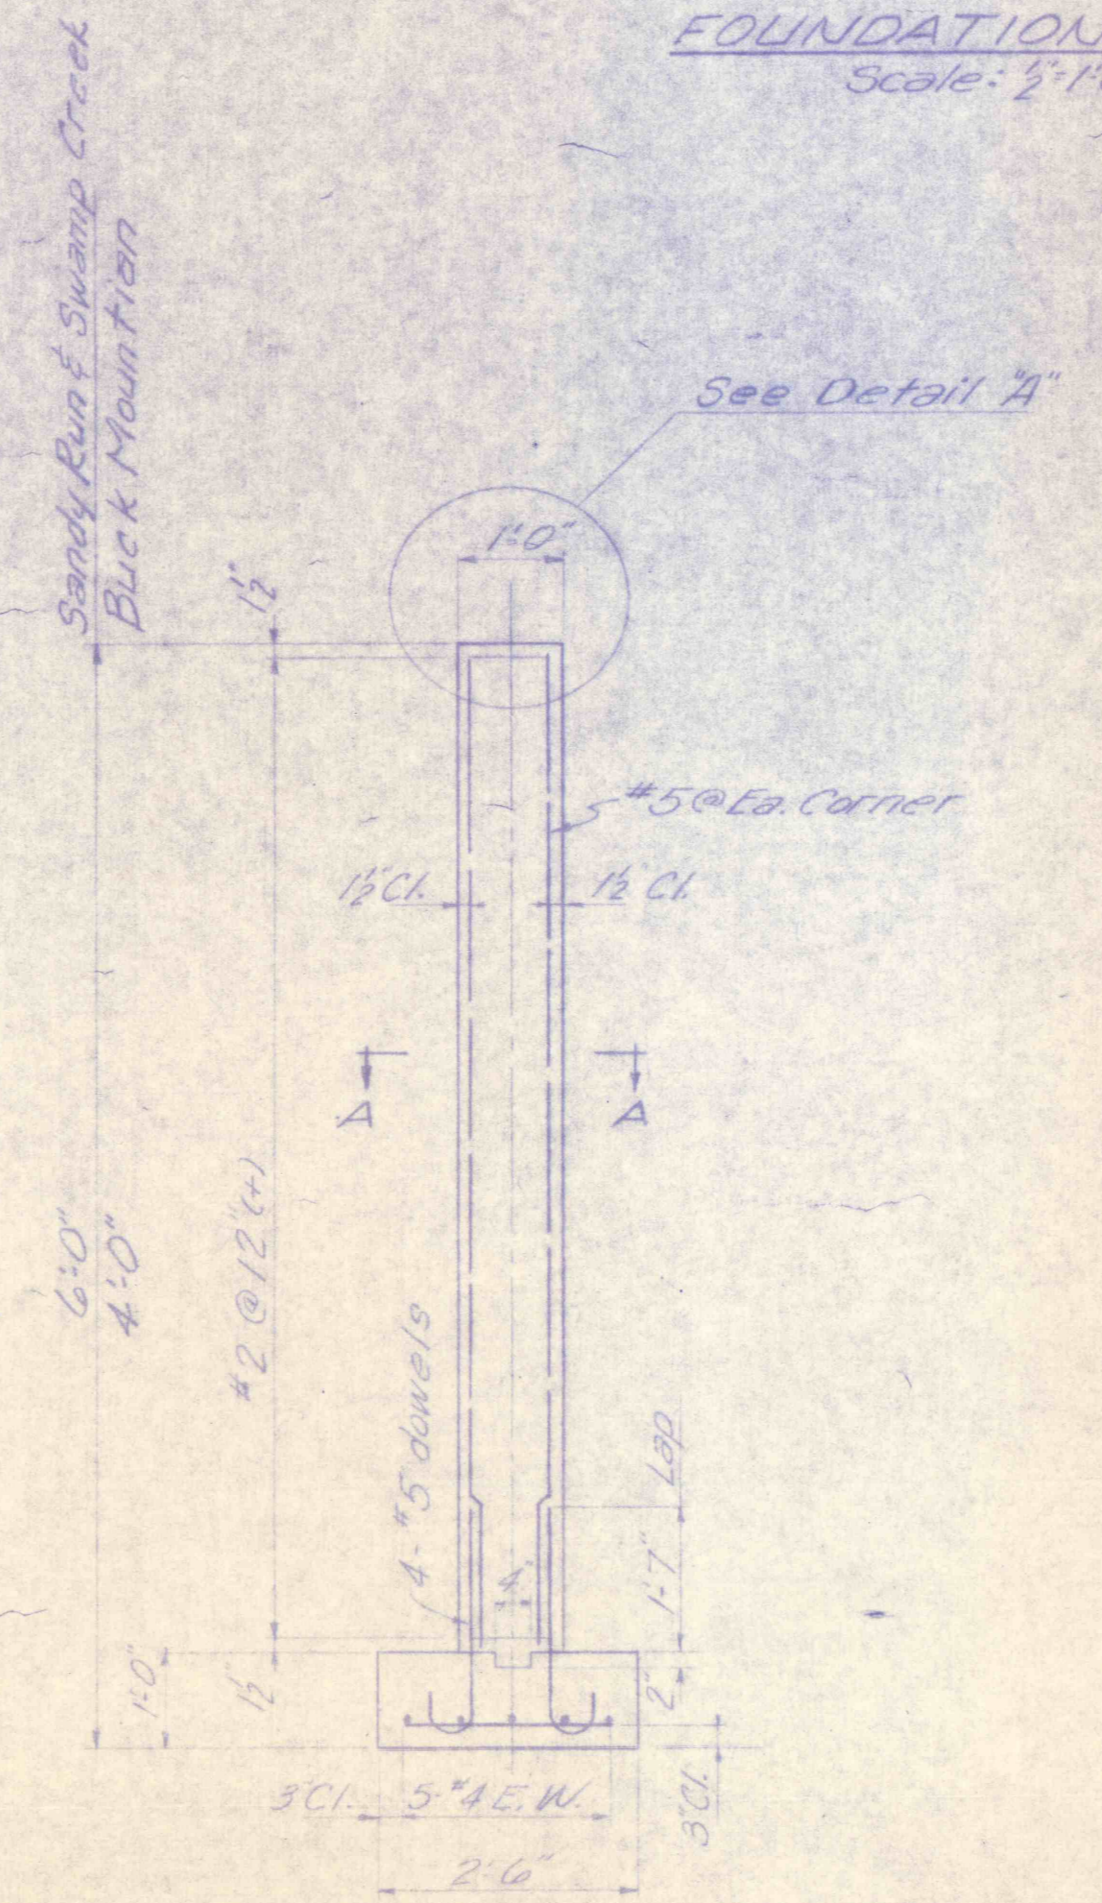


DETAIL - COLUMN & FTG.
Scale 1/2"=1'-0"
Overflow wall & block wall not shown

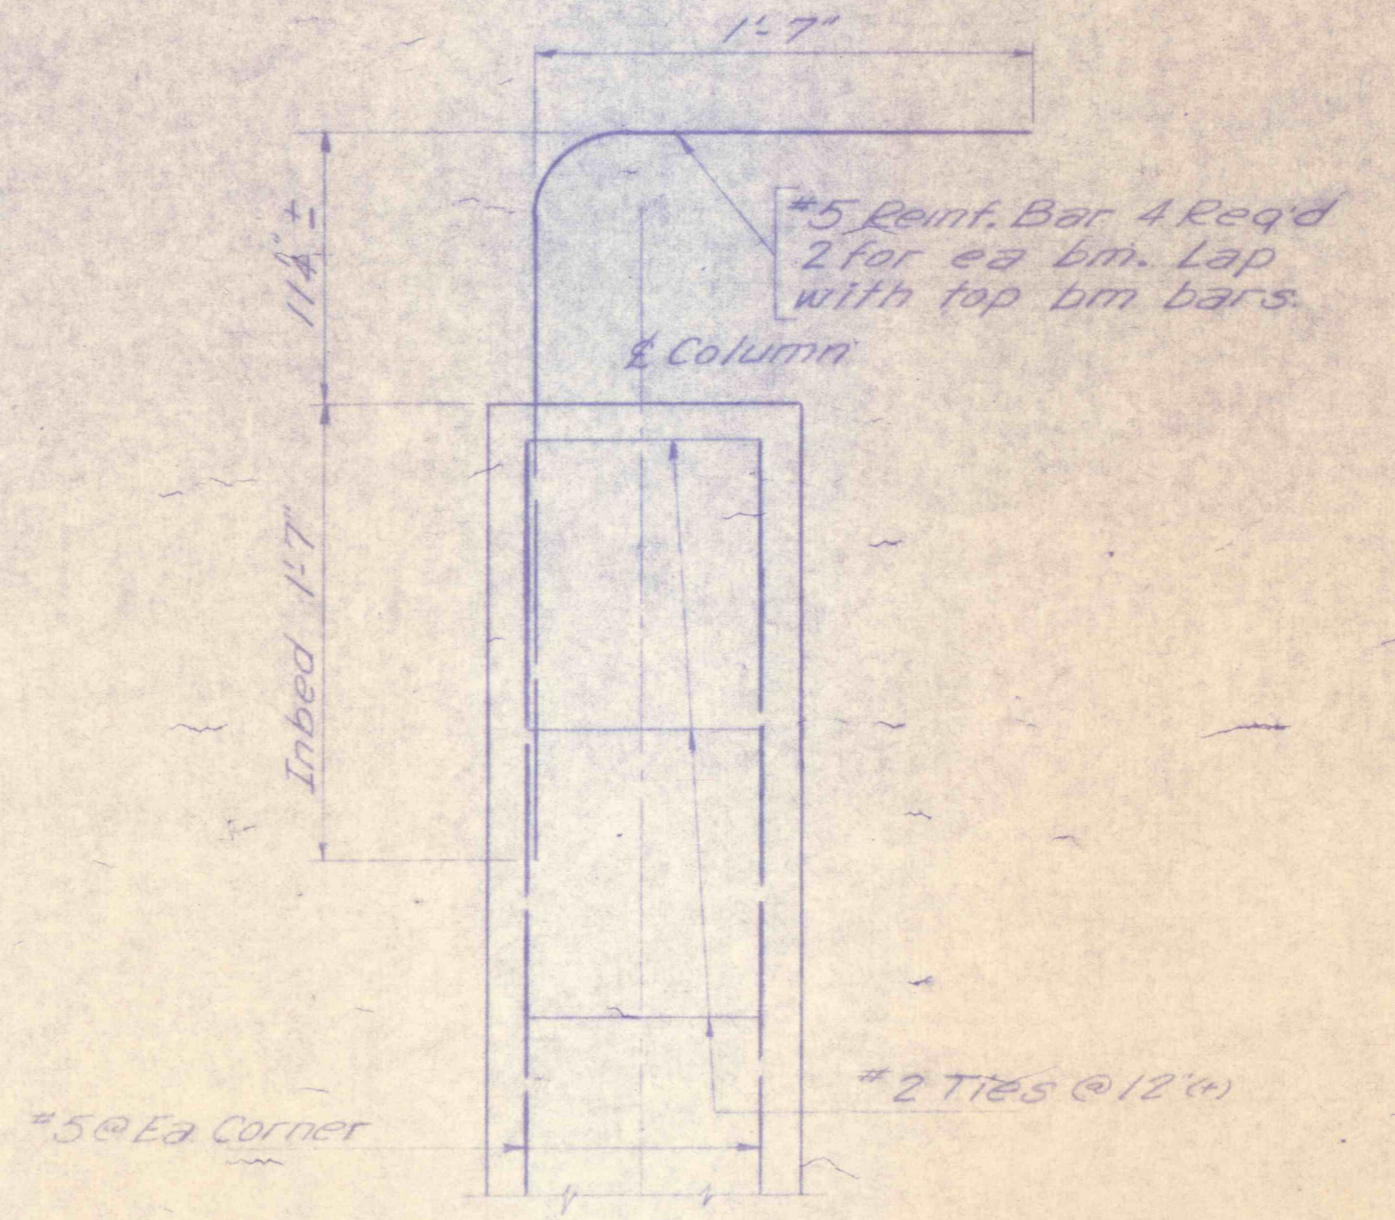

DETAIL A
Scale 1/2"=1'-0"

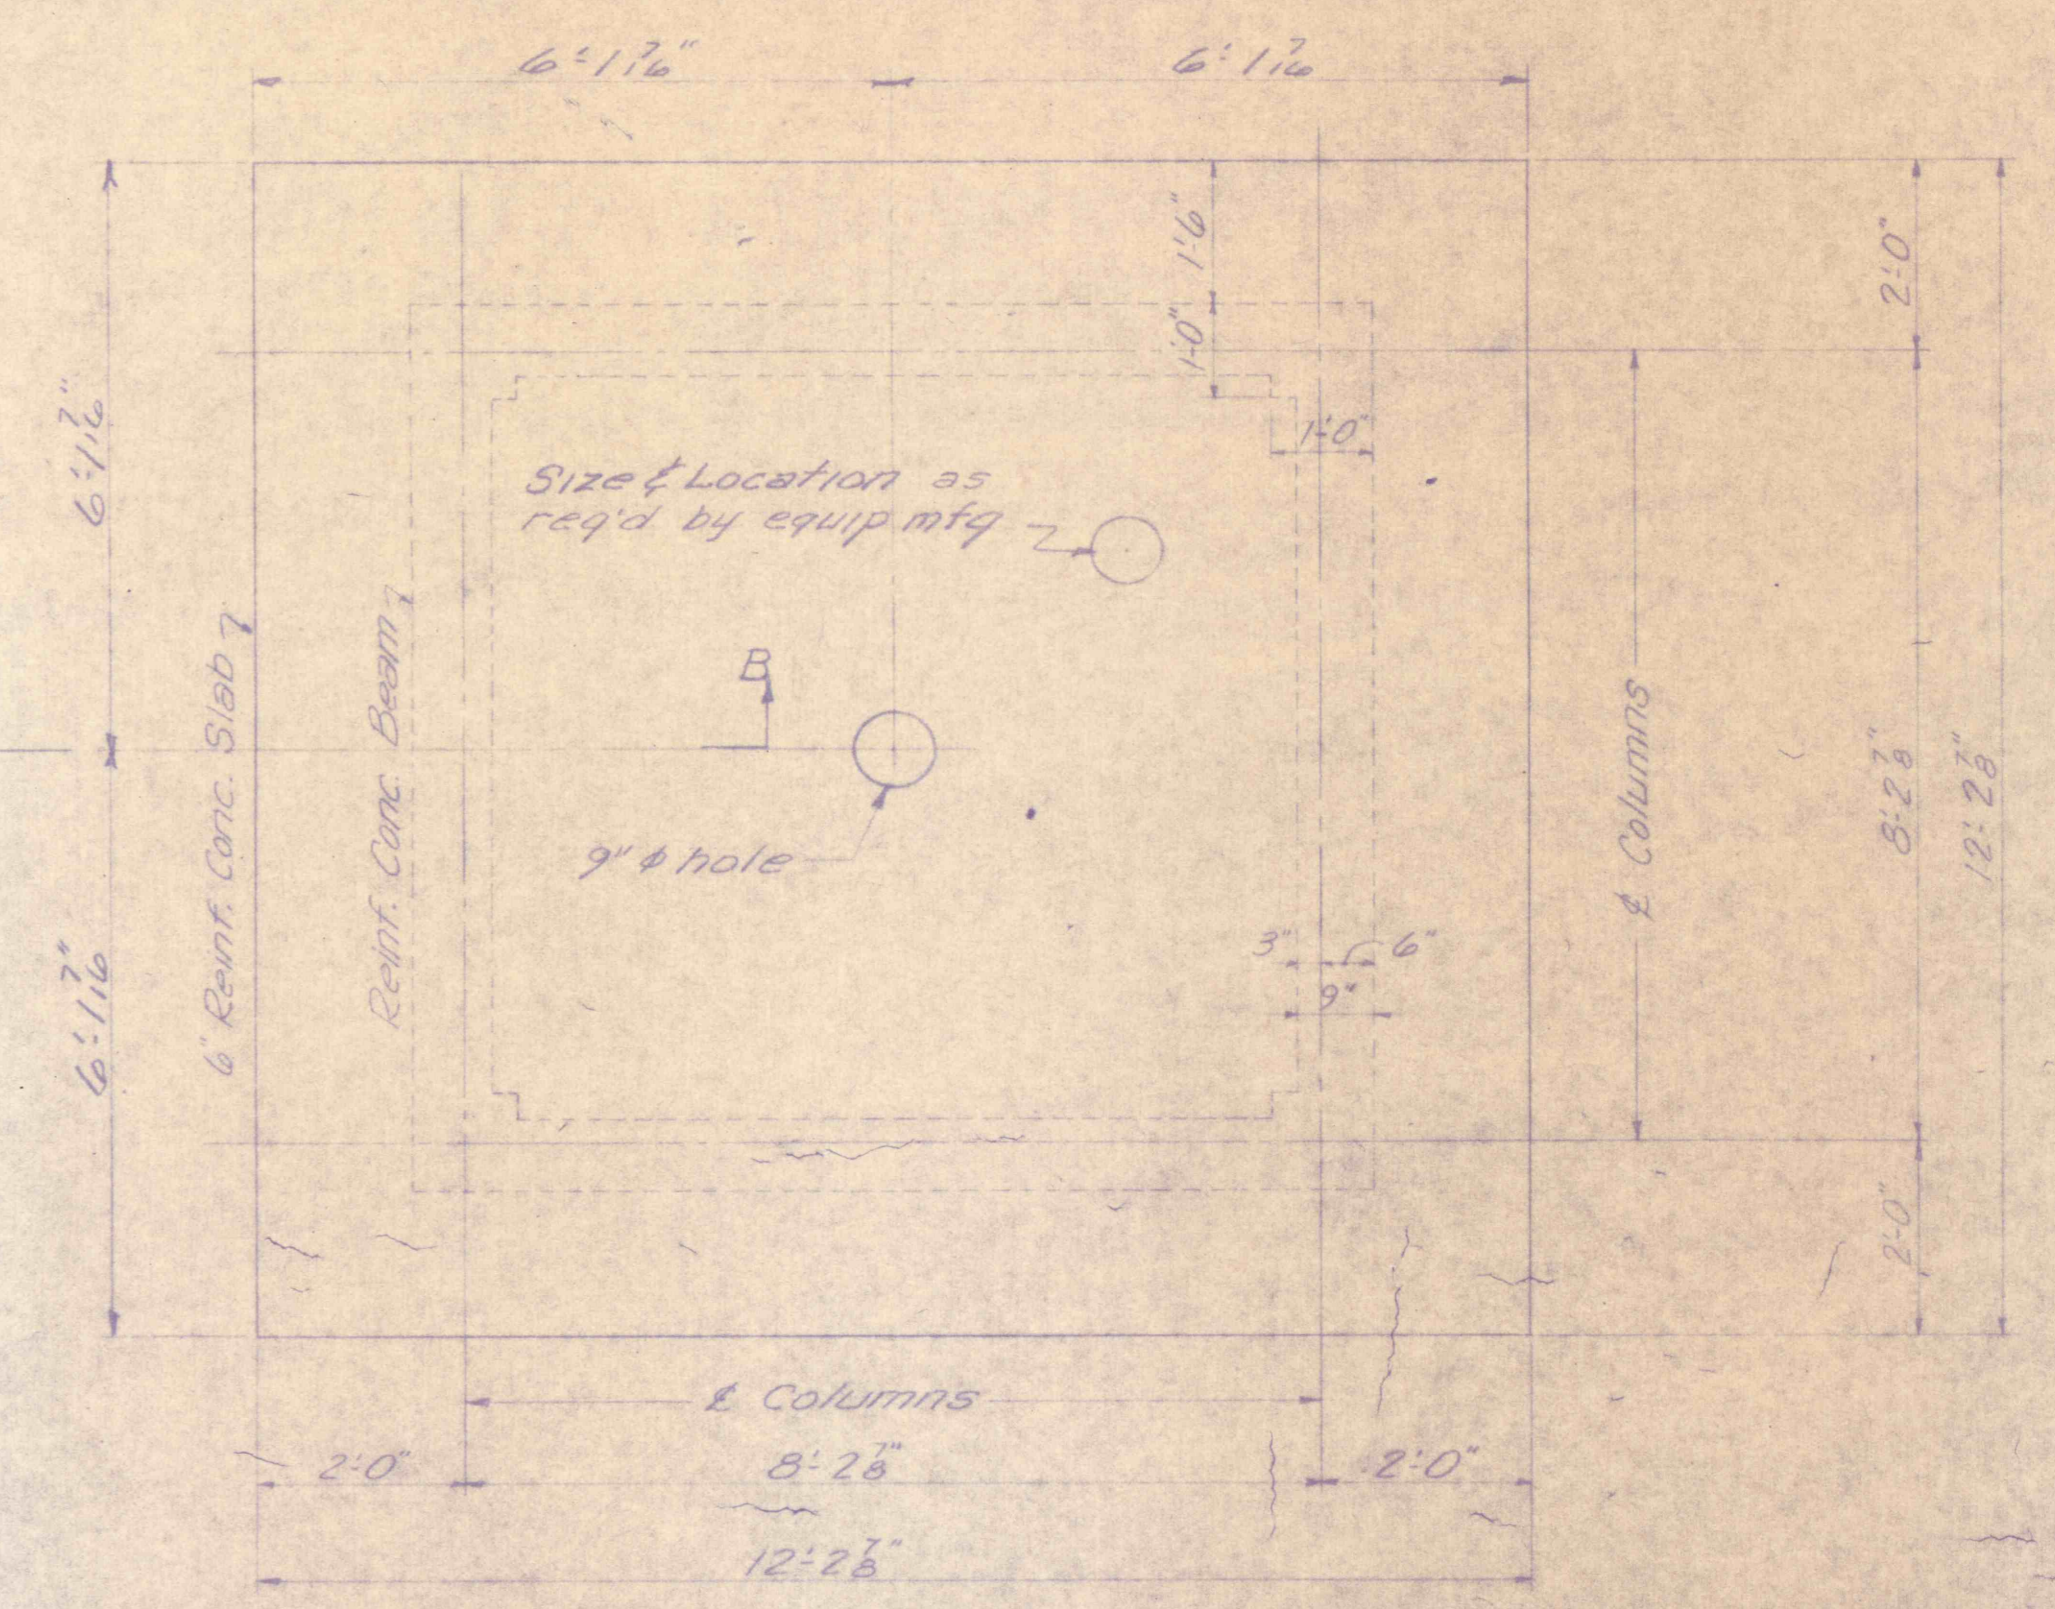

SLAB & FRAMING PLAN
Scale 1/2"=1'-0"

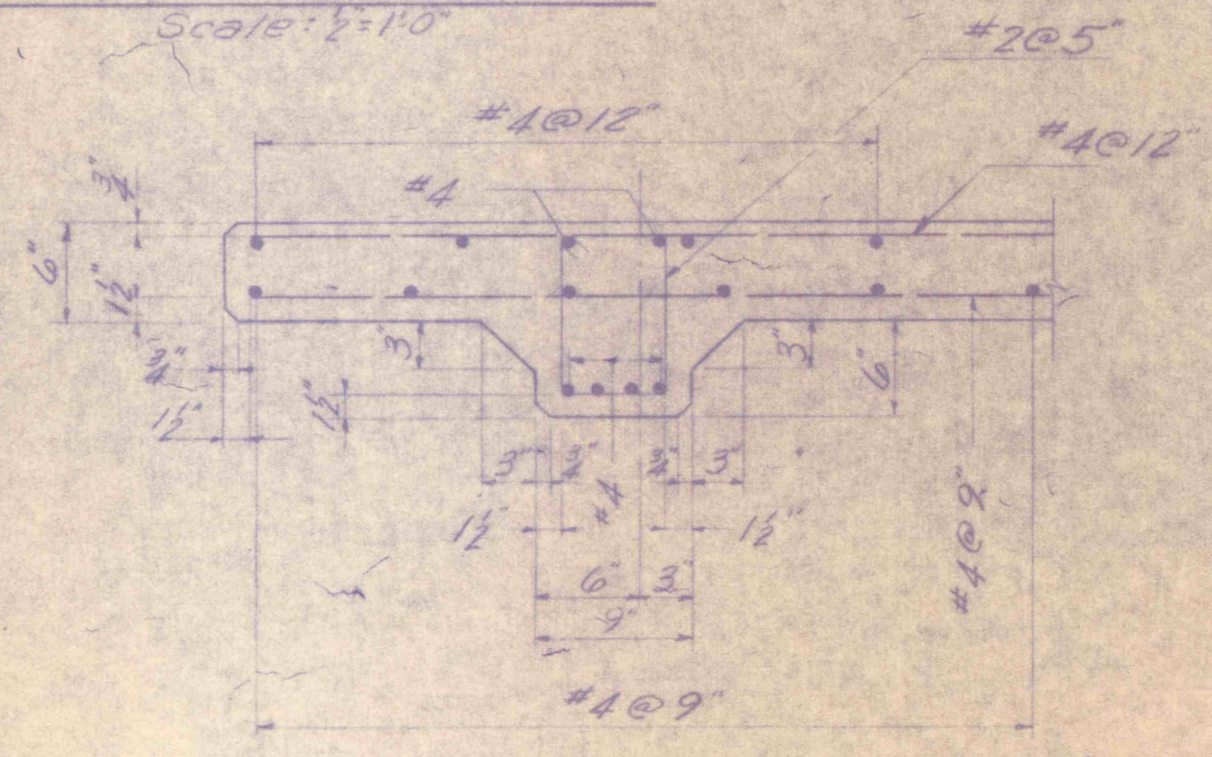

SECTION B-B
Scale 1"=1'-0"

ALL DIMENSIONS AND MEASUREMENTS SHALL BE CHECKED AND VERIFIED BY THE CONTRACTOR AT THE SITE.

COMMONWEALTH OF PENNSYLVANIA
DEPARTMENT OF MINES & MINERAL INDUSTRIES
"THE LAND AND WATER CONSERVATION AND RECLAMATION ACT"
PROJECT NO. SL - 106 - 1
SANDY RUN
MINE DRAINAGE TREATMENT PLANT
EXHIBIT - "A"
POSTER TOWNSHIP LUZERNE COUNTY
PENNSYLVANIA
NOVEMBER 1968 SCALE AS SHOWN PAGE 3 OF 5