


SYM.	ITEM	DESCRIPTION	DWG. & ITEM NO. OR STYLE NO.	MATL. SPEC.	REQ. FOR 1 UNIT				
					GR	GR	GR	GR	GR

### INTERIOR FINISH SCHEDULE

SPACE NO AND NAME	FLOOR	BASE	WALLS	CEILING
1 LABORATORY	0	0	0	0
2 OFFICE	0	0	0	0
3 OFFICE	0	0	0	0
4 CONFERENCE	0	0	0	0
5 MECHANICAL	NONE	0	0	NONE
6 TOILET	0	0	0	0
8 TOILET	0	0	0	0
9 LOCKERS	0	0	0	0
10 KITCHEN	0	0	0	0
11 WOMEN'S TOILET	0	0	0	0
12 MEN'S TOILET	0	0	0	0
13 STORAGE	0	0	0	0
14 COATS	0	0	0	0
15 CORRIDOR	0	0	0	0
16 STORAGE	0	0	0	0
17 STORAGE	0	0	0	0
18 RECEPTION	0	0	0	0
19 OFFICE	0	0	0	0
20 OFFICE	0	0	0	0
21 OFFICE	0	0	0	0
22 UNASSIGNED	0	0	0	0
23 CLOSET	0	0	0	0

### DOOR SCHEDULE

DOOR NO	DOOR OPENING	TYPE	FRAME TYPE	HEAD	JAMB	SILL	LINTEL TYPE	REMARKS
D-1A	2'-8" x 7'-0"	1	A					
D-1B	2'-8" x 7'-0"	1	B					
D-2A	2'-8" x 7'-0"	1	B					
D-3A	2'-8" x 7'-0"	1	B					
D-4A	2'-8" x 7'-0"	1	B					
D-5A	3'-0" x 7'-0"	1	A					
D-5B	3'-0" x 7'-0"	4		5/8	1 1/2	5/8	4/5	
D-6A	2'-4" x 7'-0"	1	A				7/8	
D-8A	2'-8" x 7'-0"	1	A					TOILET PARTITION
D-8B	2'-8" x 7'-0"	3						TOILET PARTITION
D-8C	2'-4" x 7'-0"	3						
D-10A	2'-8" x 7'-0"	1	A					
D-11A	2'-6" x 7'-0"	1	A				7/2	LOUVER
D-12A	2'-6" x 7'-0"	1	A				7/2	LOUVER
D-13A	4'-4" x 7'-0"	2	C					PAIR SLIDING
D-15A	3'-0" x 7'-0"	4		5/8	1 1/2	5/8	4/5	
D-16A	4'-0" x 7'-0"	2	C					PAIR SLIDING
D-17A	4'-0" x 7'-0"	2	C					PAIR SLIDING
D-18A	5'-0" x 7'-0"	5	B	5/8	1 1/2	5/8	4/5	PAIR
D-18B	5'-0" x 7'-0"	5	B	5/8	1 1/2	5/8	NONE	PAIR
D-19A	2'-8" x 7'-0"	1	B					
D-19B	1'-8" x 7'-0"	2	A					
D-20A	3'-0" x 7'-0"	4		5/8	1 1/2	5/8	4/5	
D-21A	2'-8" x 7'-0"	1	B					
D-22A	2'-8" x 7'-0"	1	B					
D-23A	4'-0" x 7'-0"	2	C					PAIR SLIDING
D-4B	1'-8" x 7'-0"	2	A					

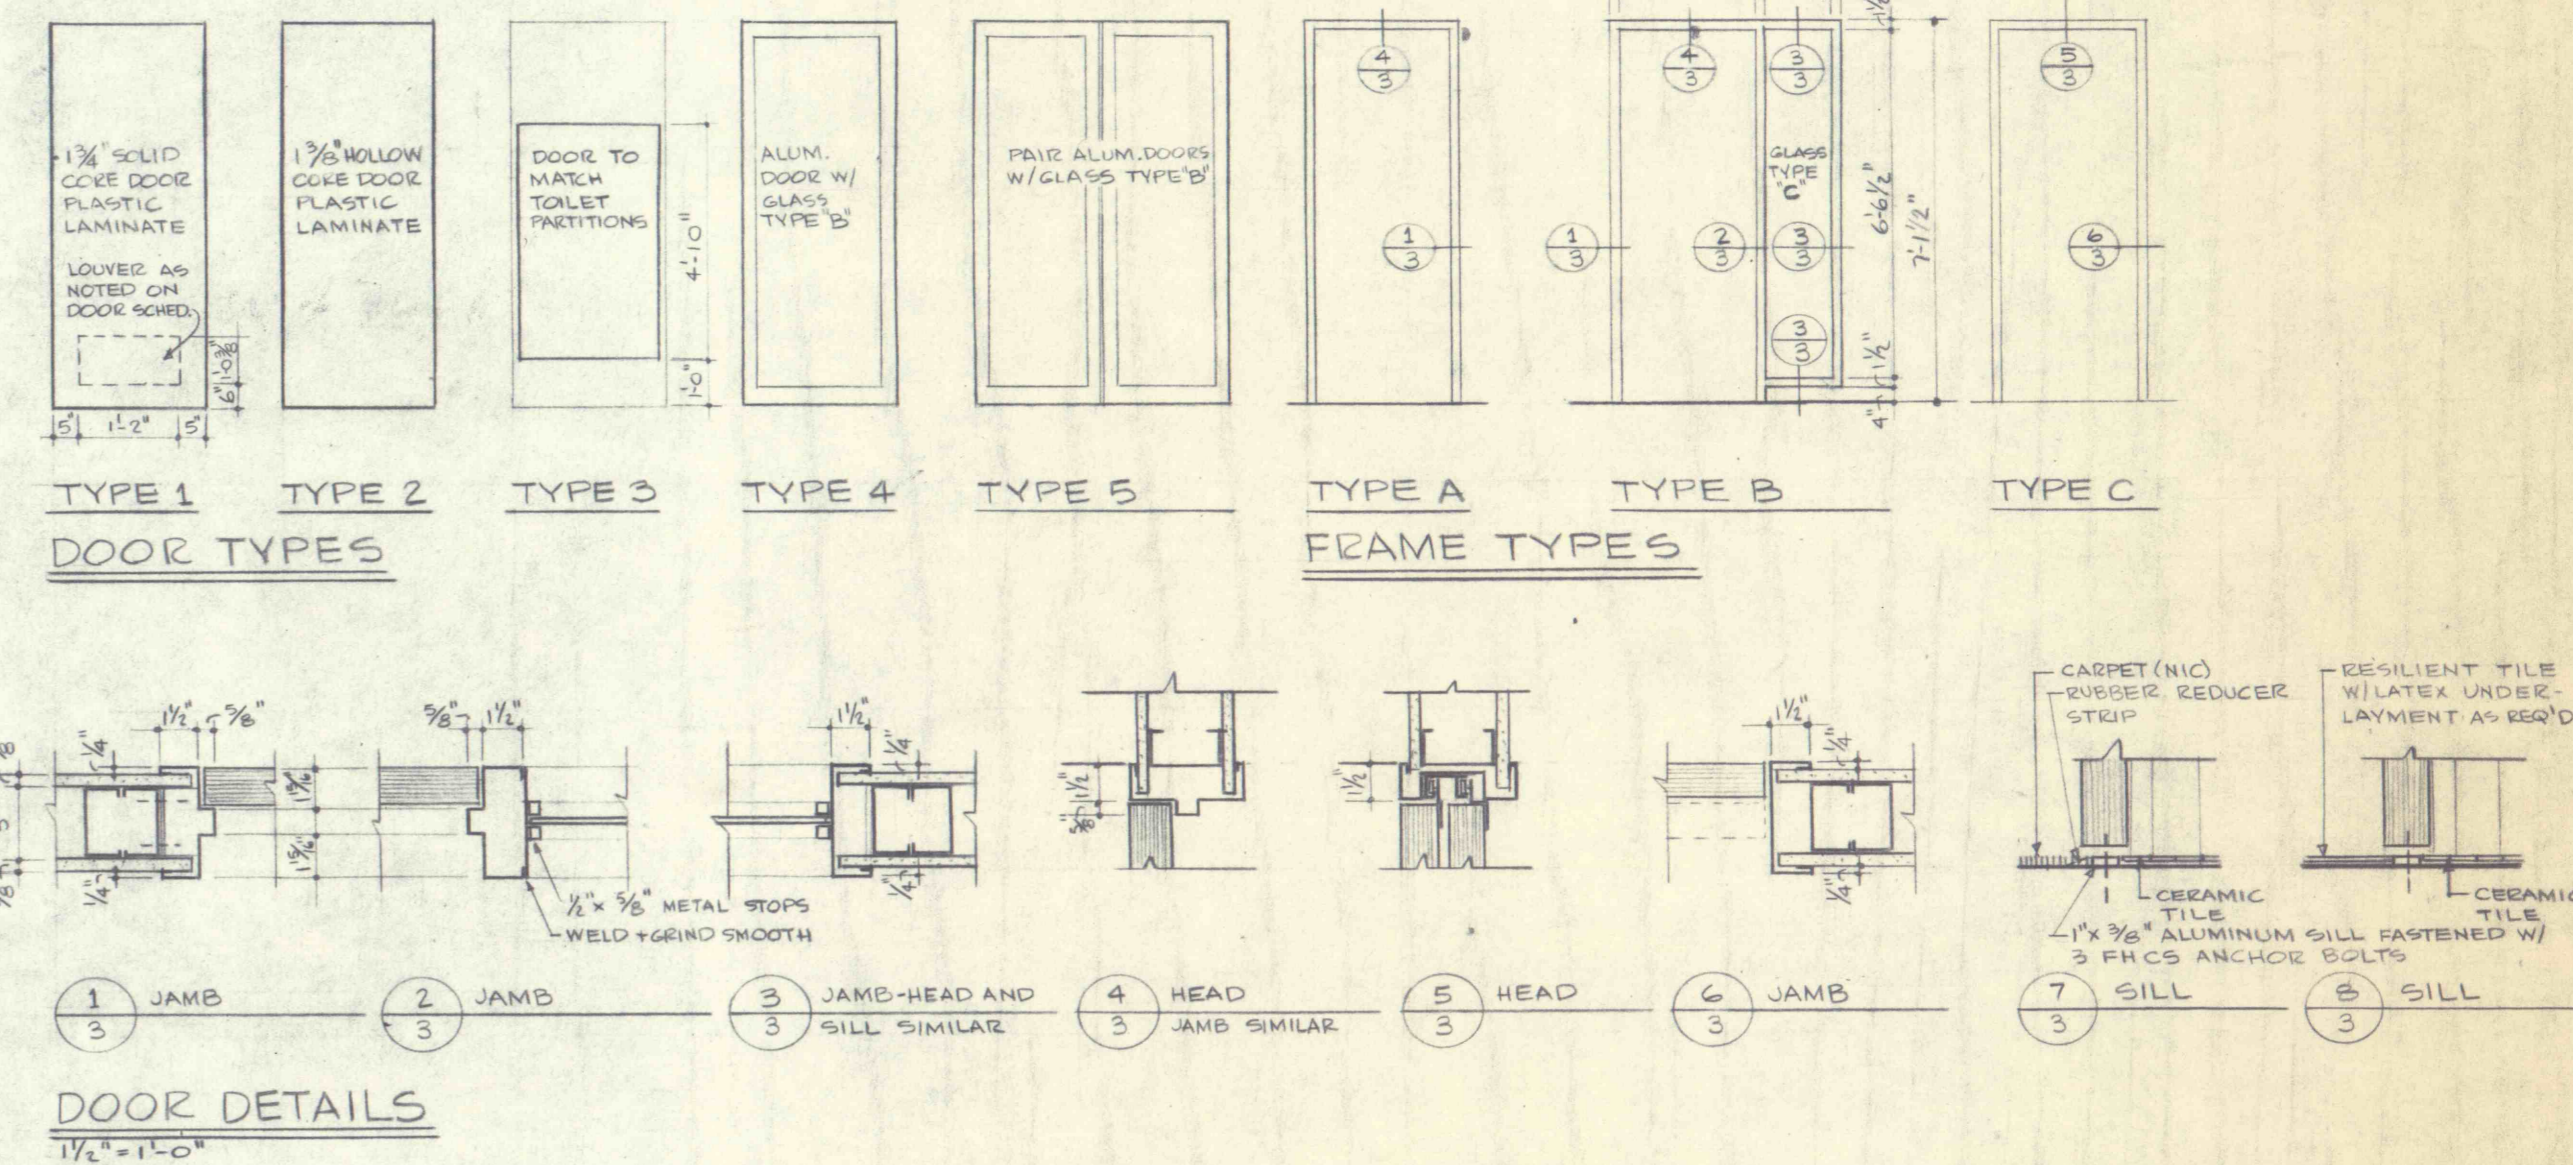

APPROVED  
 Comm. of Excess  
 Dept. of Labor and Industry  
 Bureau of Inspection  
 Buildings Division  
 Date: 12-30-70  
 Approved by: [Signature]  
 Checked by: [Signature]

This document is the property of, and contains proprietary information owned by, the Westinghouse Electric Corporation and is made available to you under a confidential relationship and subject to the following understanding, conditions and restrictions: no permission is granted to publish, use, reproduce, transmit or disclose to another this document or any information contained therein without the express written permission of said department in advance.

S.O. 19A-9569 CHANGE	1	ALBERT C. WOOD ASSOCIATES CONSULTING ENGINEERS	THE WEIGHT/KLETT ASSOCIATION ARCHITECTS	DEPT	AP	PR	LAST NUMBER USED	ITEM PARTS LIST	ISSUE DATE DEC. 2, 1970	ENGR. REF. DND	Westinghouse Electric Corporation	
				U-1							APP	DESIGN (1) Buscaglia M/V
										APPARATUS AND DEMINERALIZATION PLANT		
										TITLE ADMINISTRATION BUILDING SCALE: AS NOTED		
										FLOOR PLAN SHEET NO. 3 OF 5 SHEETS		
										CHKD JWW	MECH ENG	6040D0673
										L.O. DFTM	MECH ENG	
										STEAM DIVISION, LESTER, PA. U.S.A.		
										H.T.D. 01 DEPT		