




SYM.	ITEM	DESCRIPTION	DWG. & ITEM NO. OR STYLE NO.	MATL. SPEC.	REQ. FOR 1 UNIT					
					GR	GR	GR	GR	GR	GR

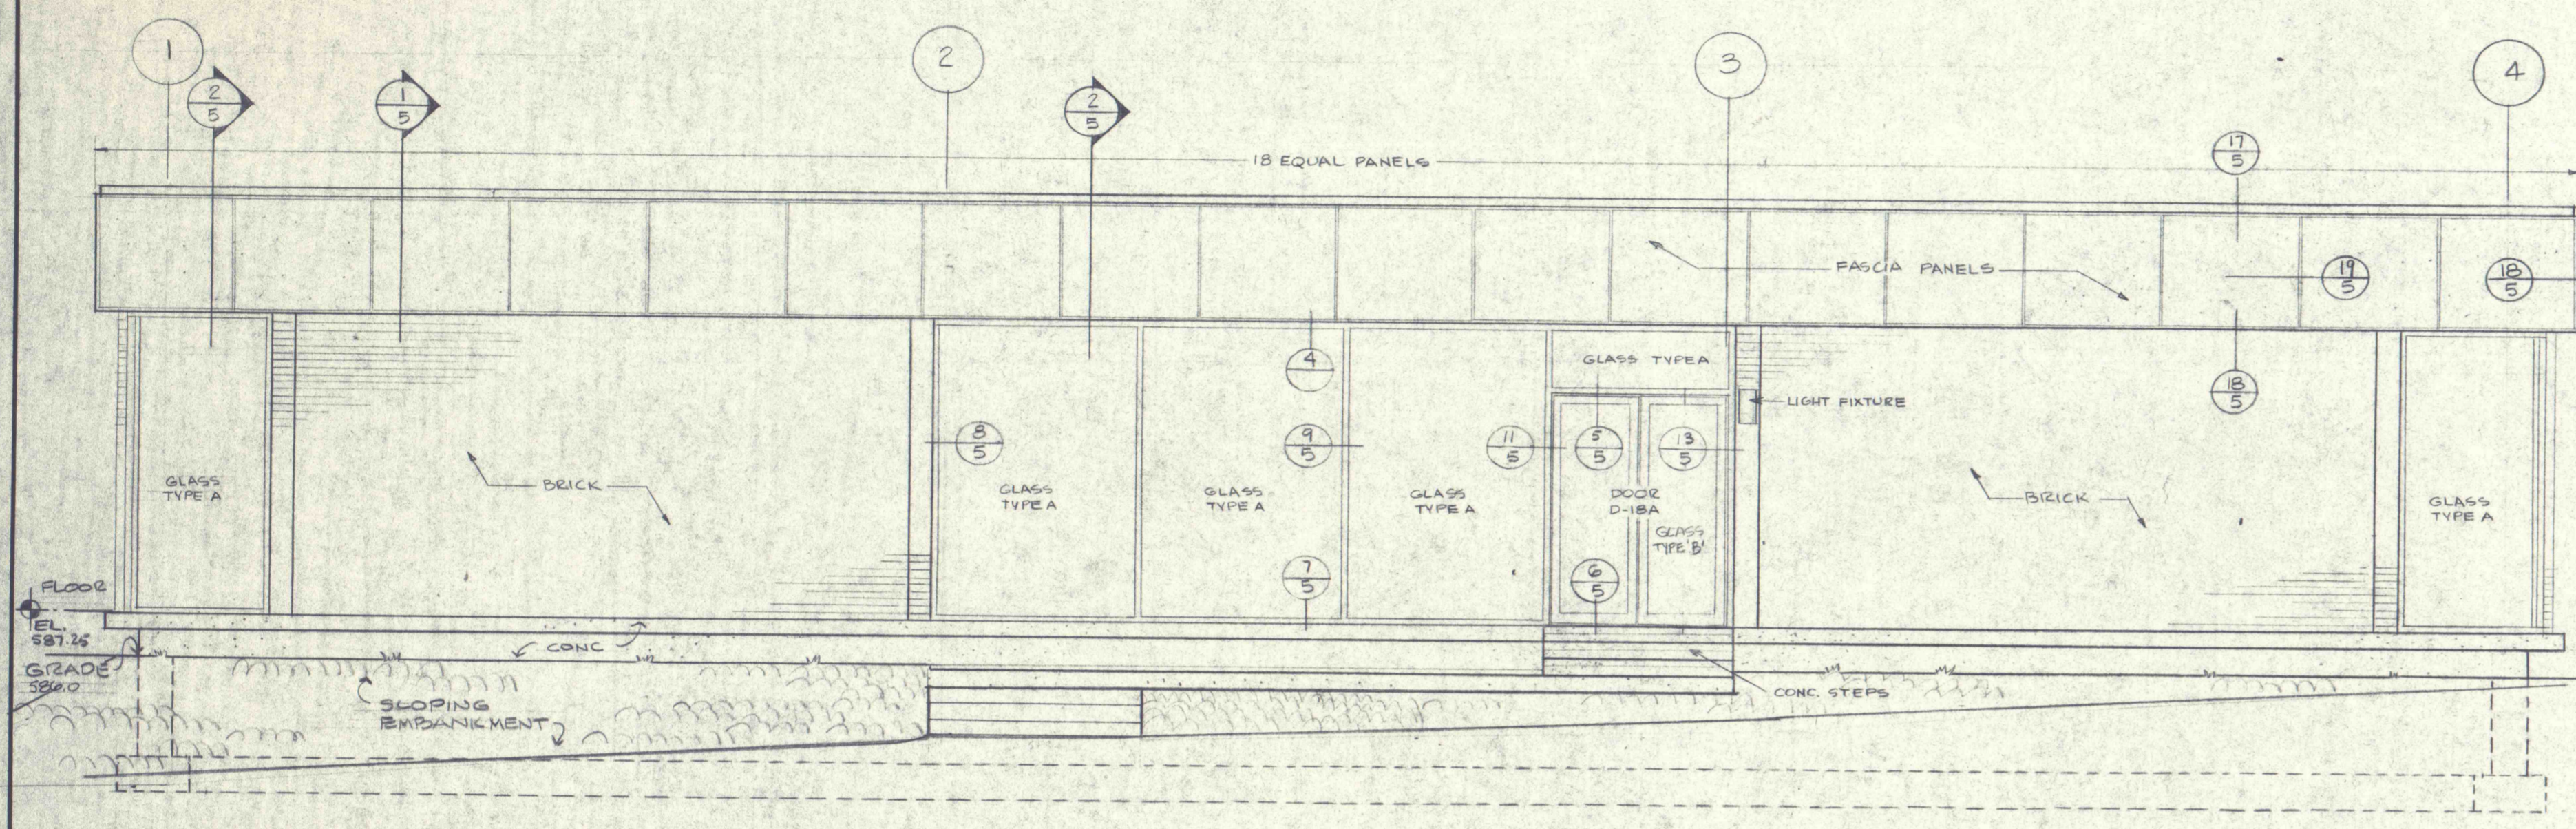


SOUTH ELEVATION
1/4"=1'-0"

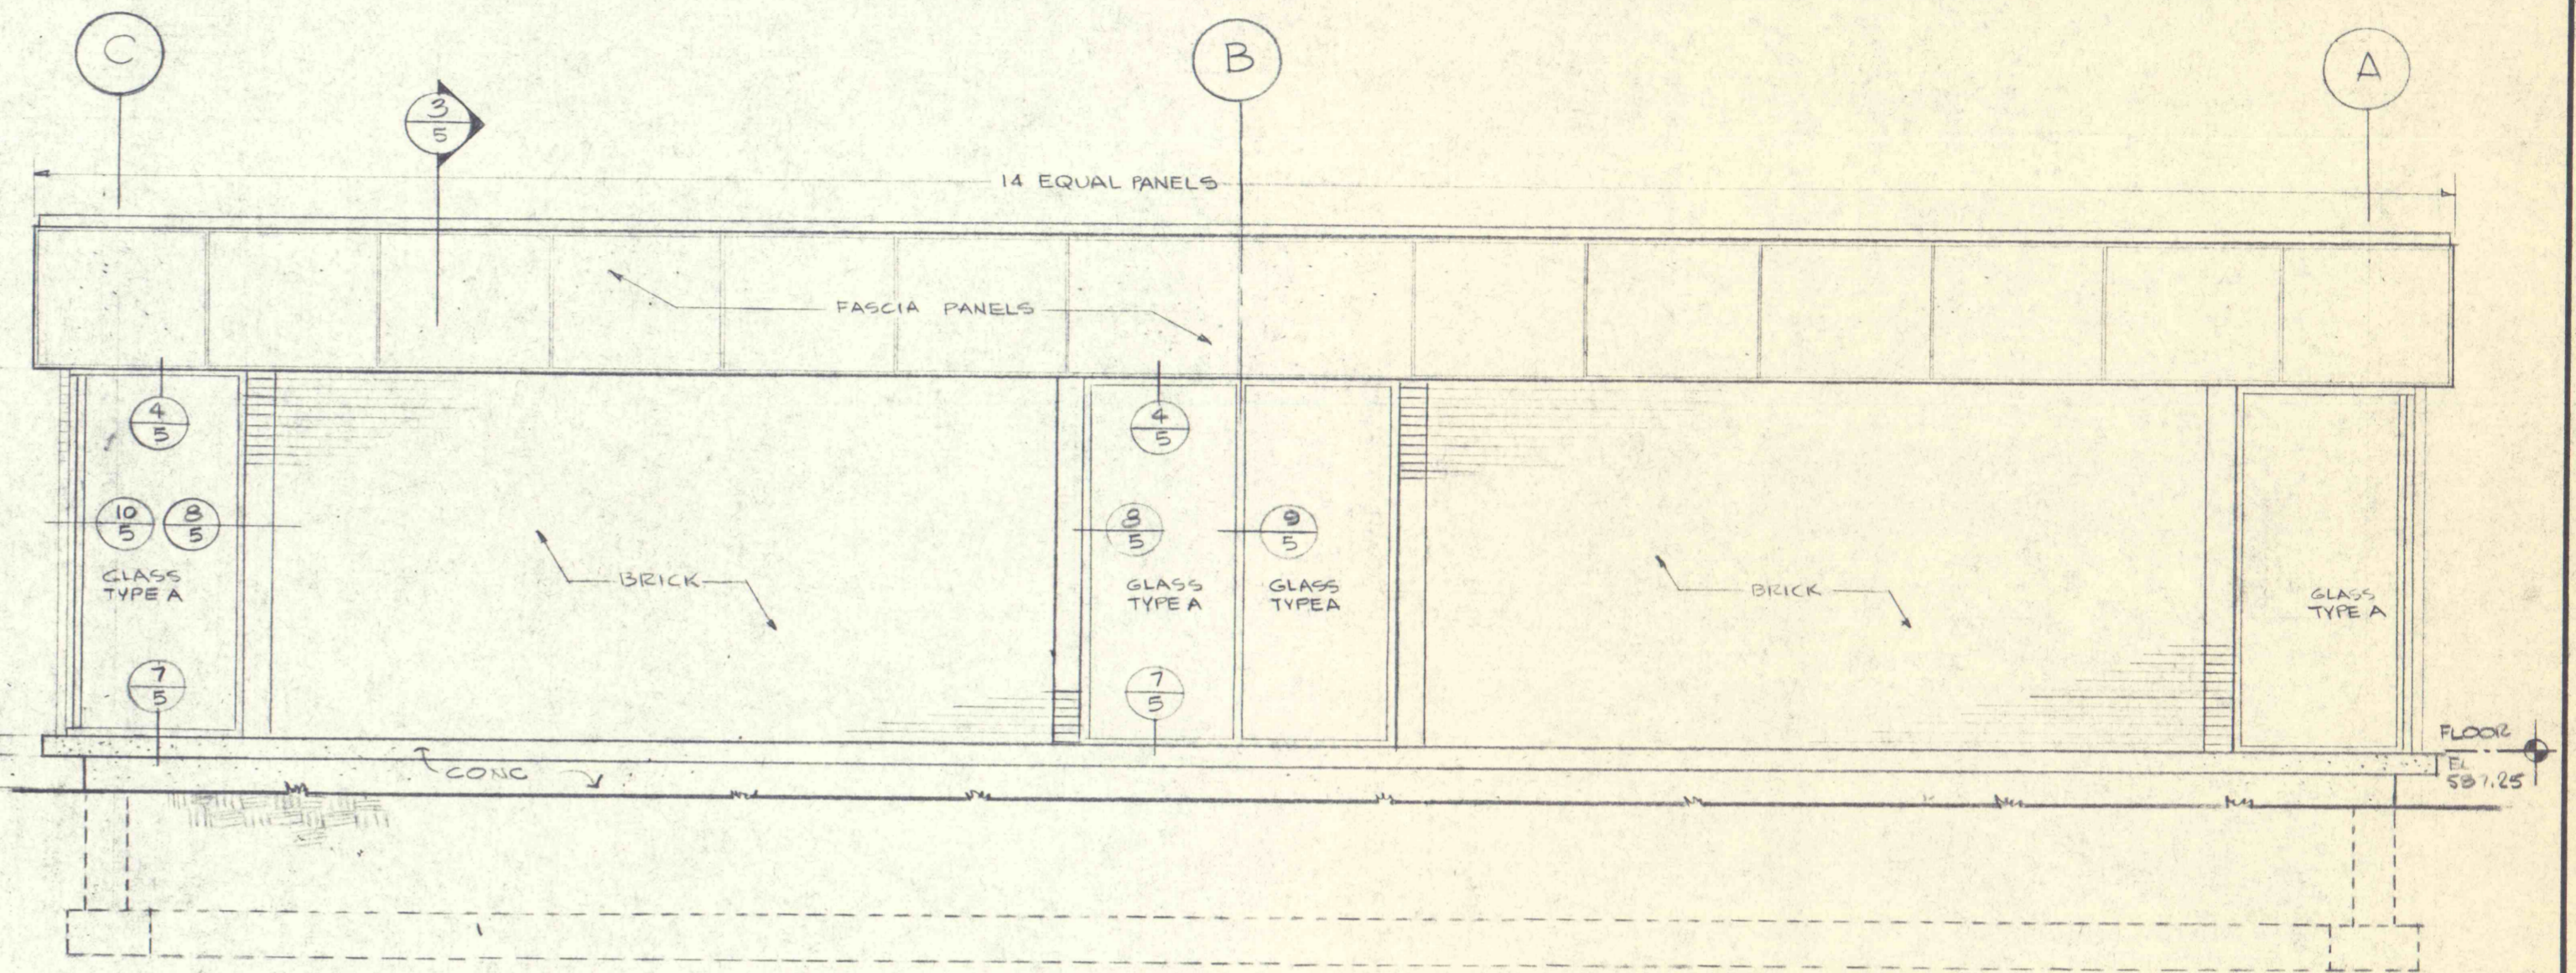

EAST ELEVATION WEST ELEVATION SIMILAR
1/4"=1'-0"

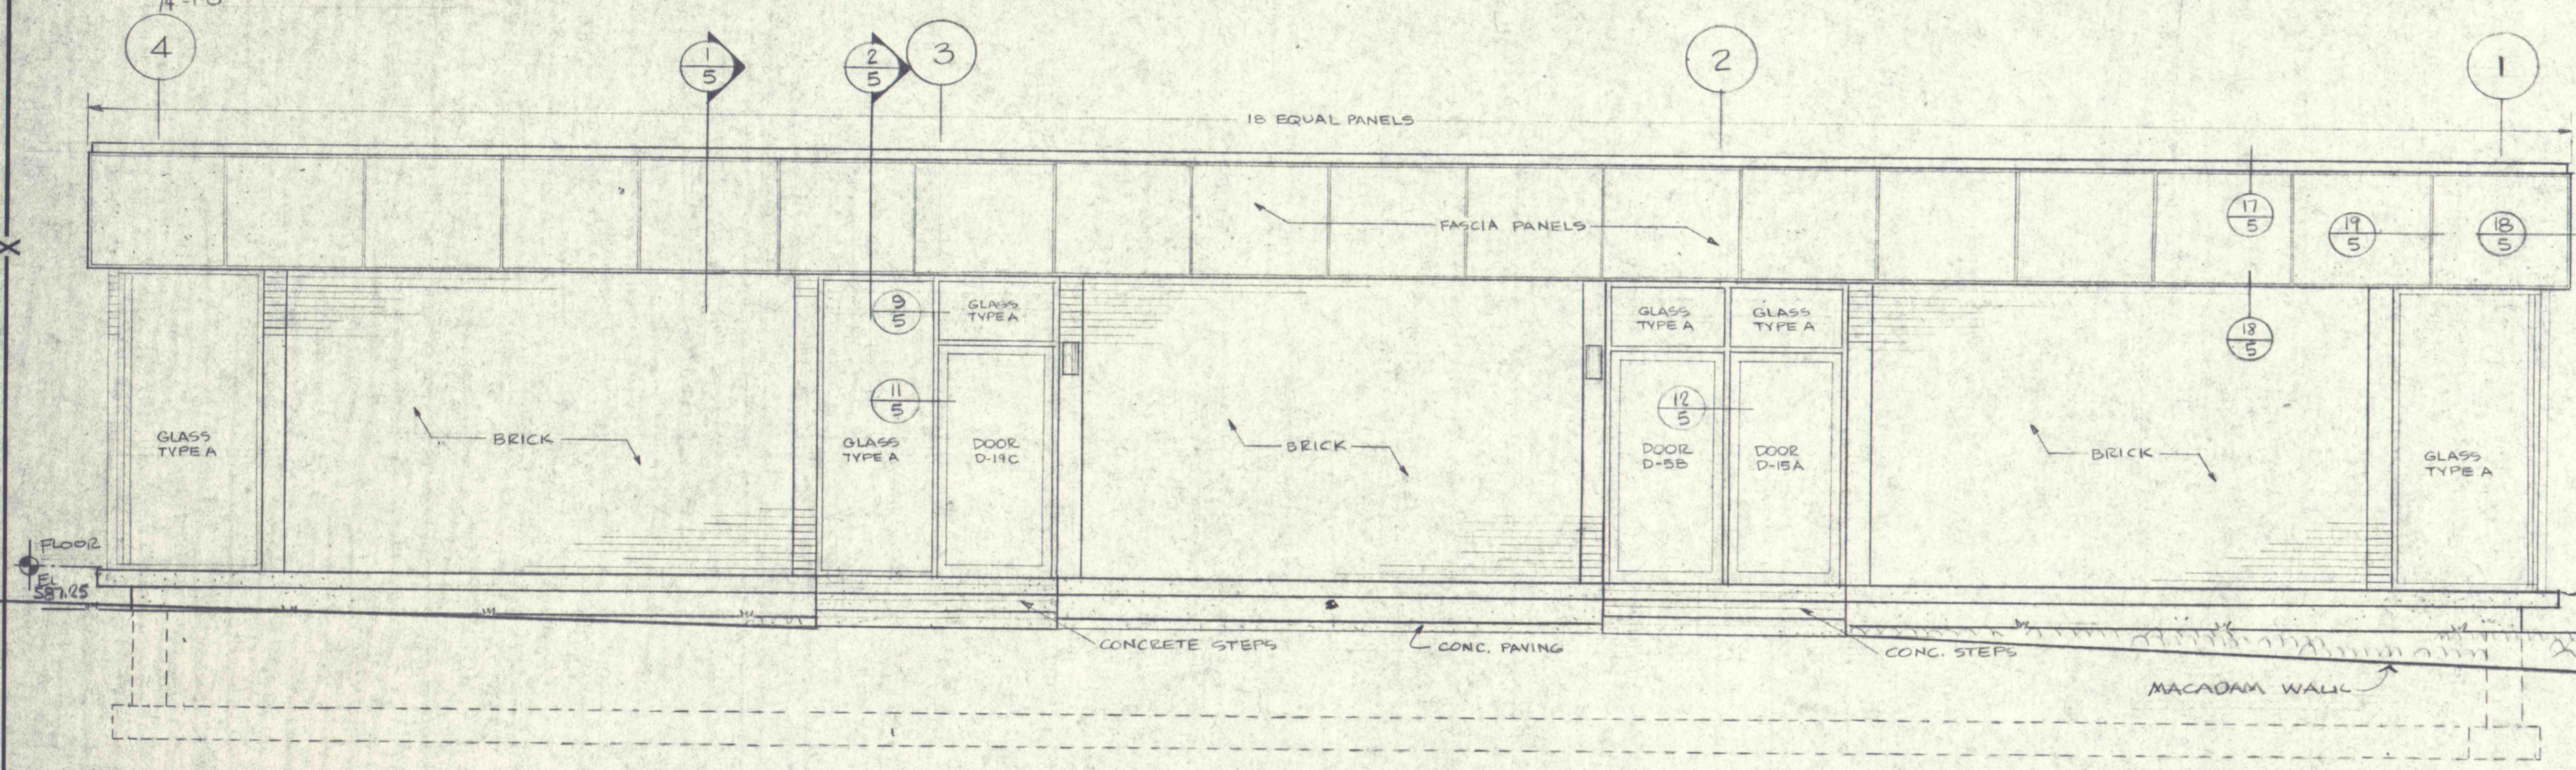

NORTH ELEVATION
1/4"=1'-0"

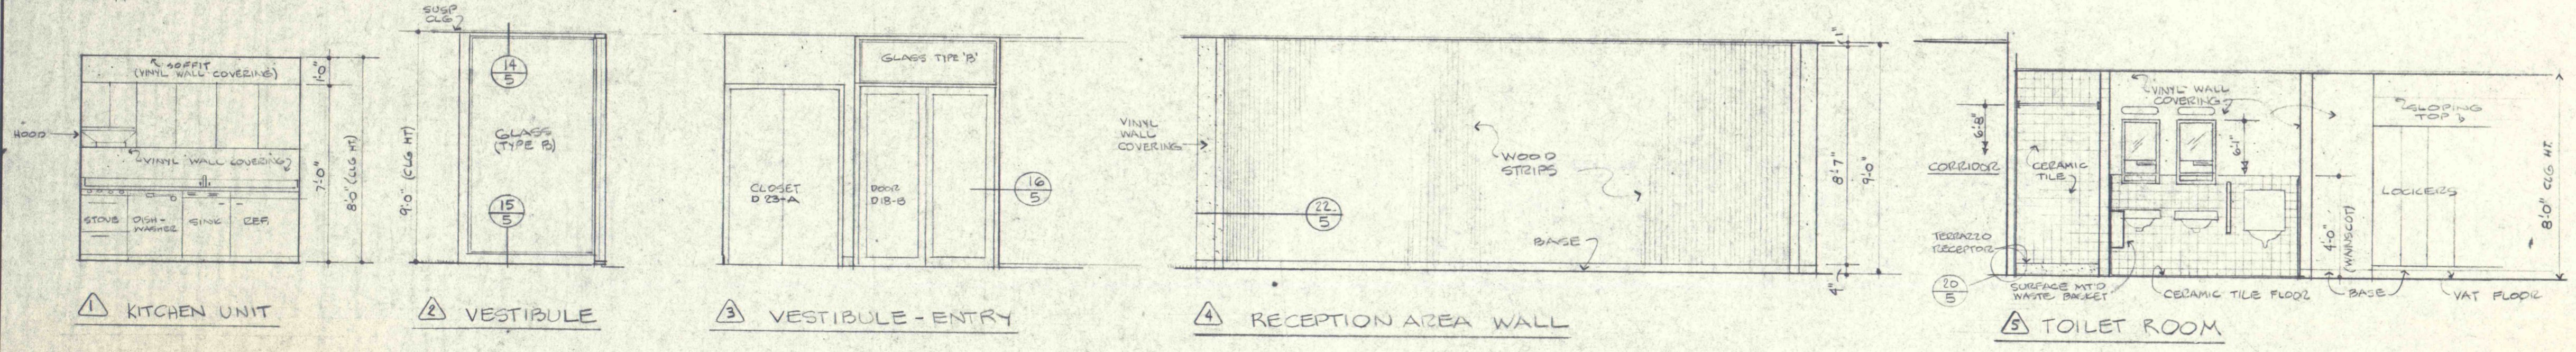



1 KITCHEN UNIT 2 VESTIBULE 3 VESTIBULE-ENTRY 4 RECEPTION AREA WALL 5 TOILET ROOM

INTERIOR ELEVATIONS
1/4"=1'-0"

This document is the property of, and contains proprietary information owned by, the Heat Transfer Department of Westinghouse Electric Corporation and is made available to you under a confidential relationship and subject to the following understanding, conditions and restrictions: no permission is granted to publish, use, reproduce, transmit or disclose to another this document or any information contained therein without the express written permission of said department in advance.

S.O. 19A 9369

ITEM	CHANGE	LAST NUMBER USED	PARTS LIST	DEPT	AP	PR	DATE	ISSUE DATE	ENG	REF	DNG	MFG APP	APP

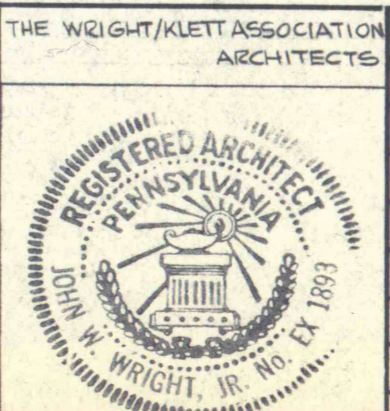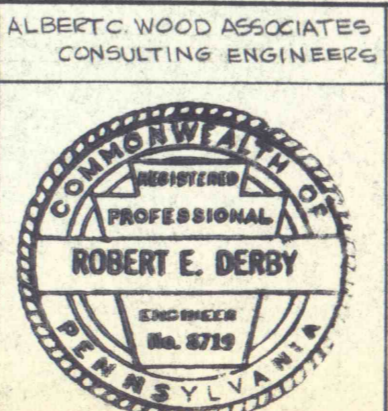

DEPT	AP	PR
U-1		
W-12		
MIE		
TOTAL		

Westinghouse Electric Corporation
APPARATUS AND DEMINERALIZATION PLANT
TITLE ADMINISTRATION BUILDING SCALE: AS NOTED
ELEVATIONS SHEET NO. 4 OF 5 SHEETS

DESIGN APP: C. D. Puscaque
 CHKD: JWW
 L. O.: DFTM

STEAM DIVISION, LESTER, PA. U.S.A. H.T.D. 01 DEPT

6040D0674