



PLAN OF HOUSE

Scale 1/4" = 1'-0"

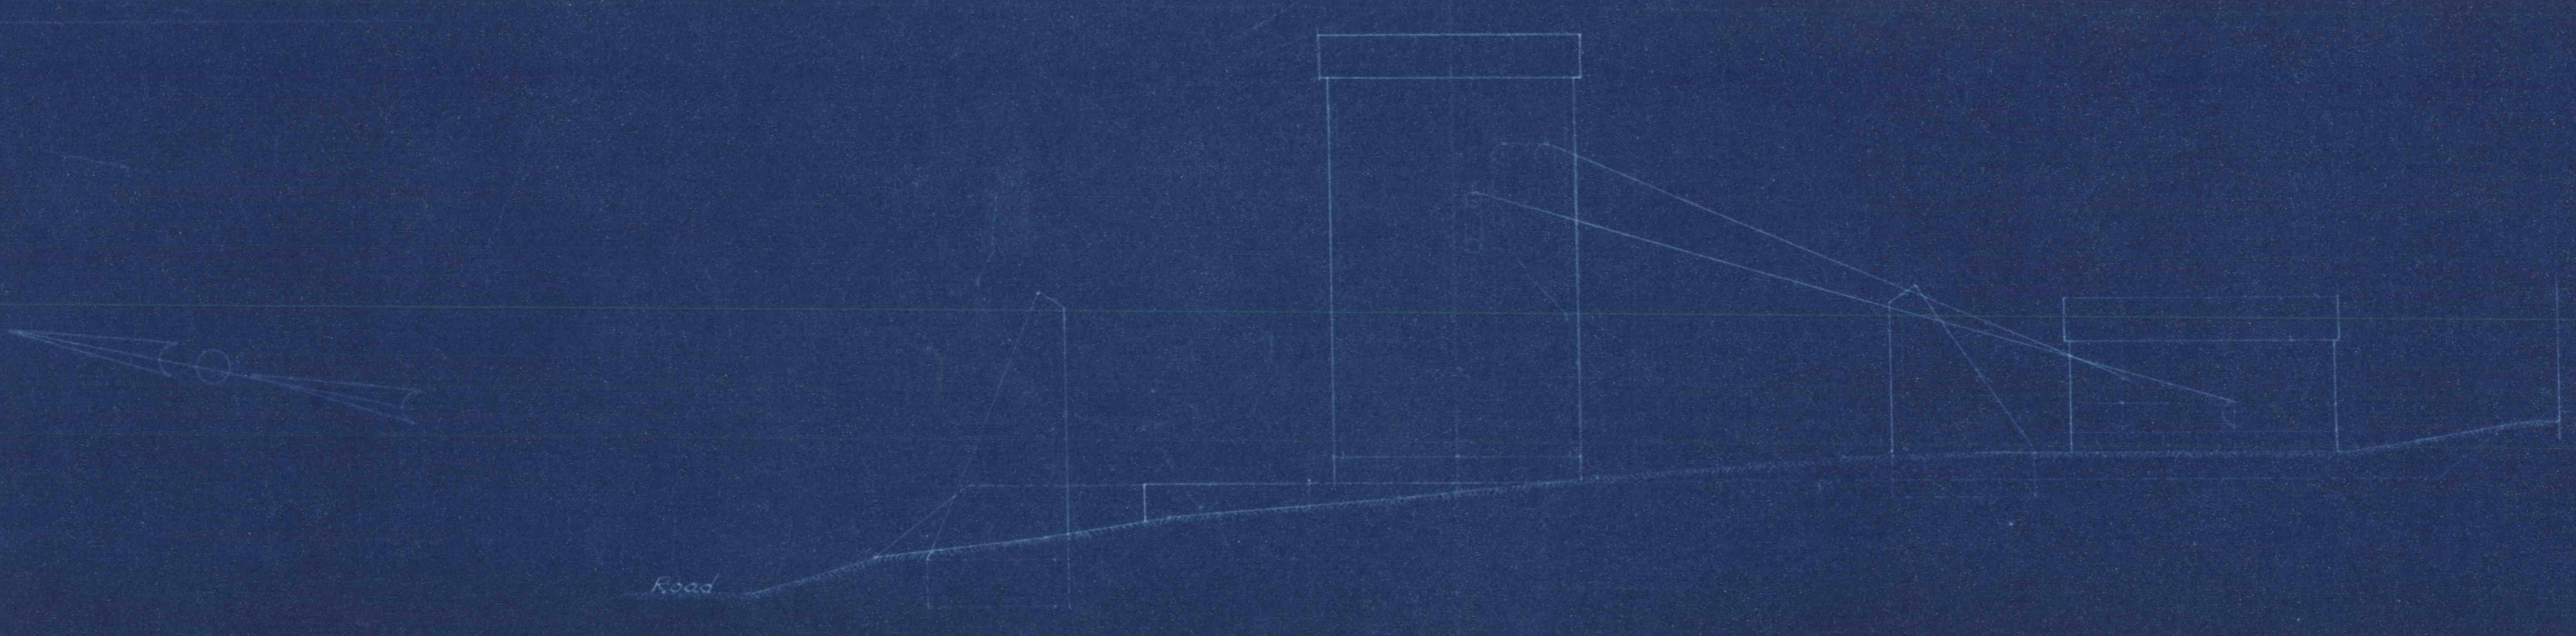


ELEVATION LOOKING WEST

Scale 1/4" = 1'-0"

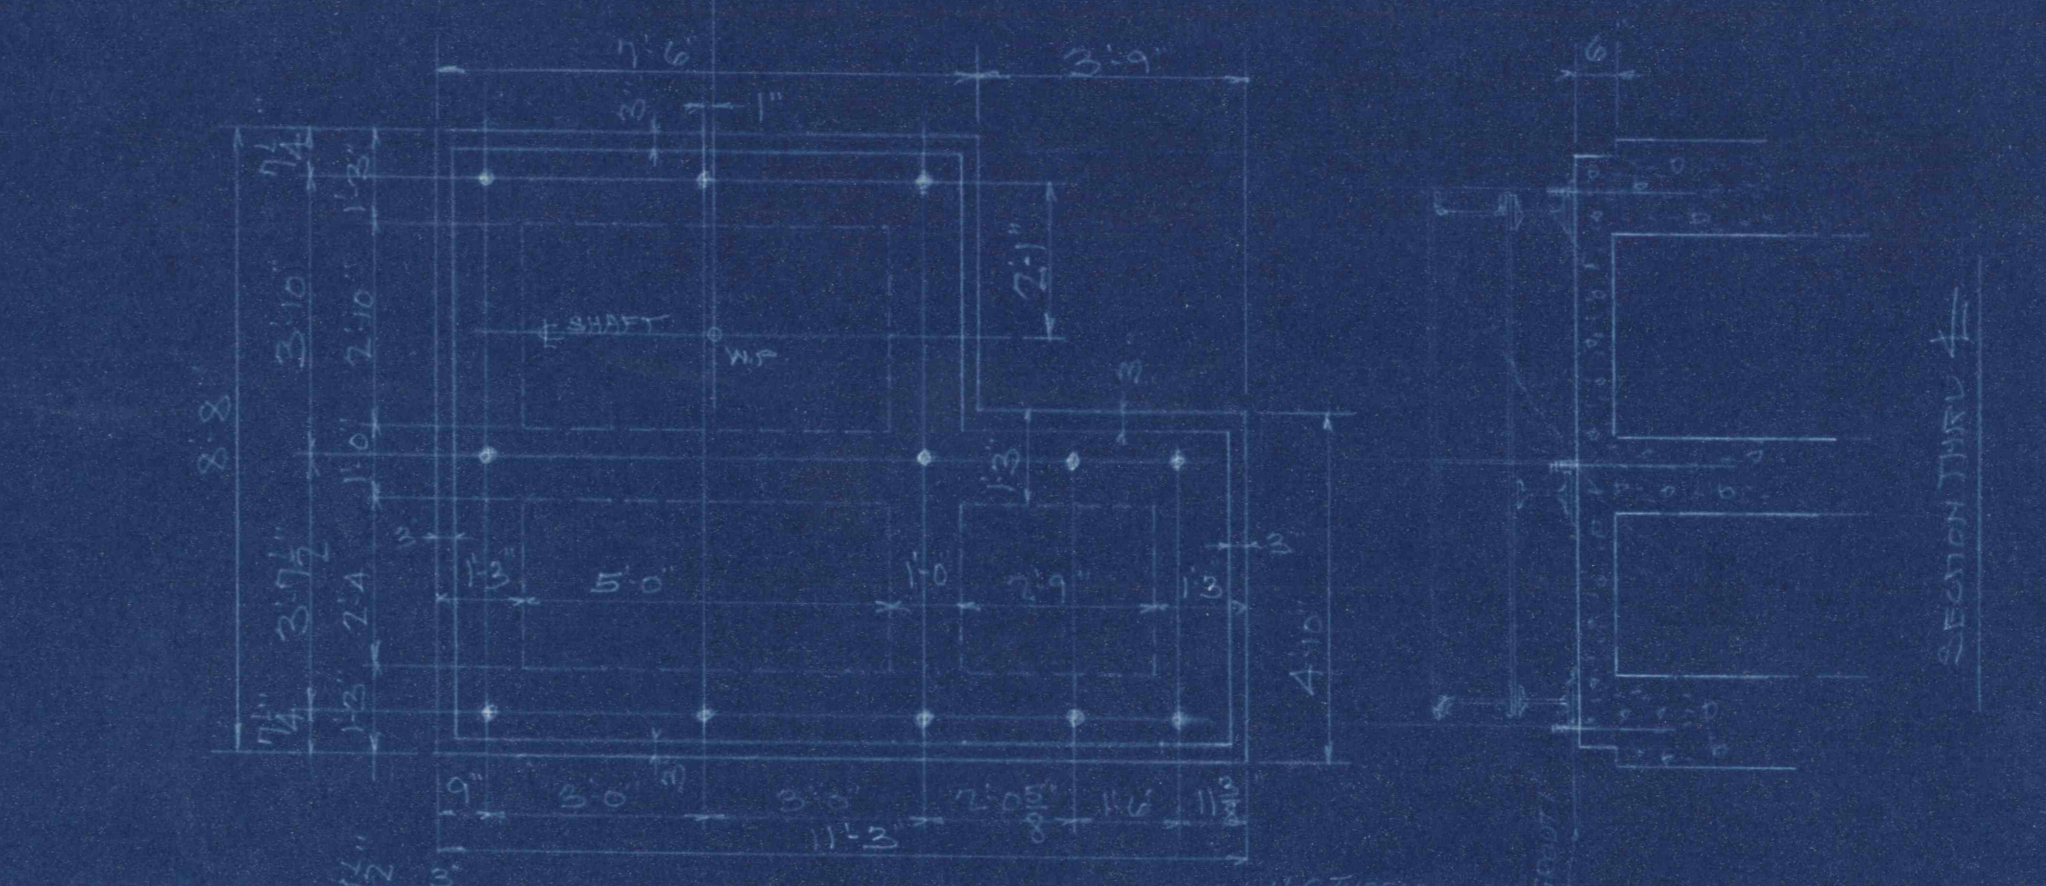


FOUNDATION FOR 60 HP HOIST

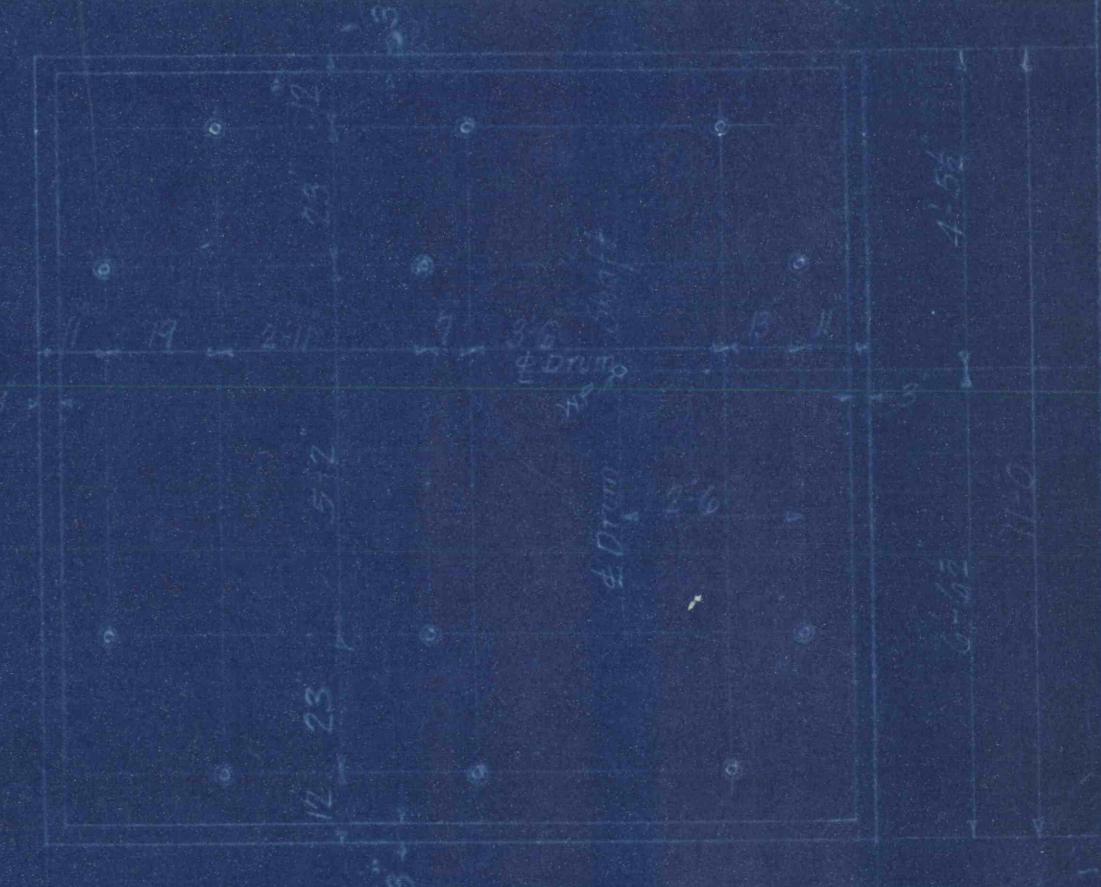


FOUNDATION PLAN FOR 50 HP HOIST


NOTES -
 Foundation for 50 HP hoist to be located as shown on plan. Foundation for 60 HP hoist to be located as shown on plan.

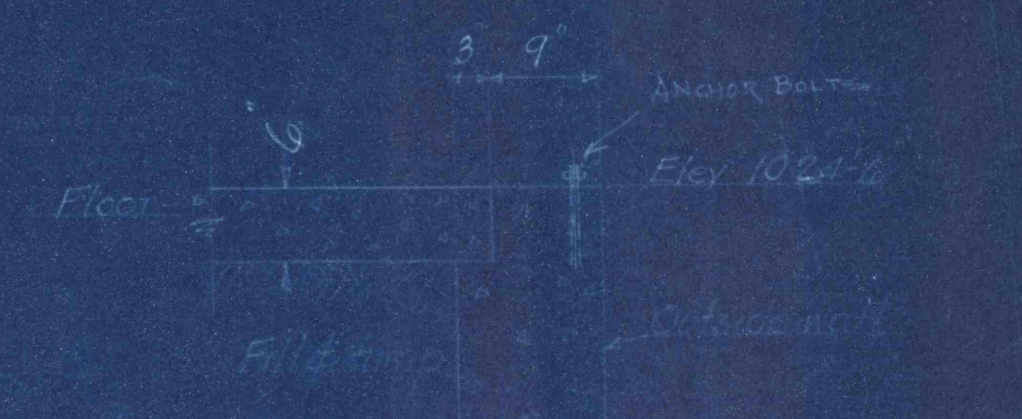


TYPICAL SECTION (BUILDING WALL)

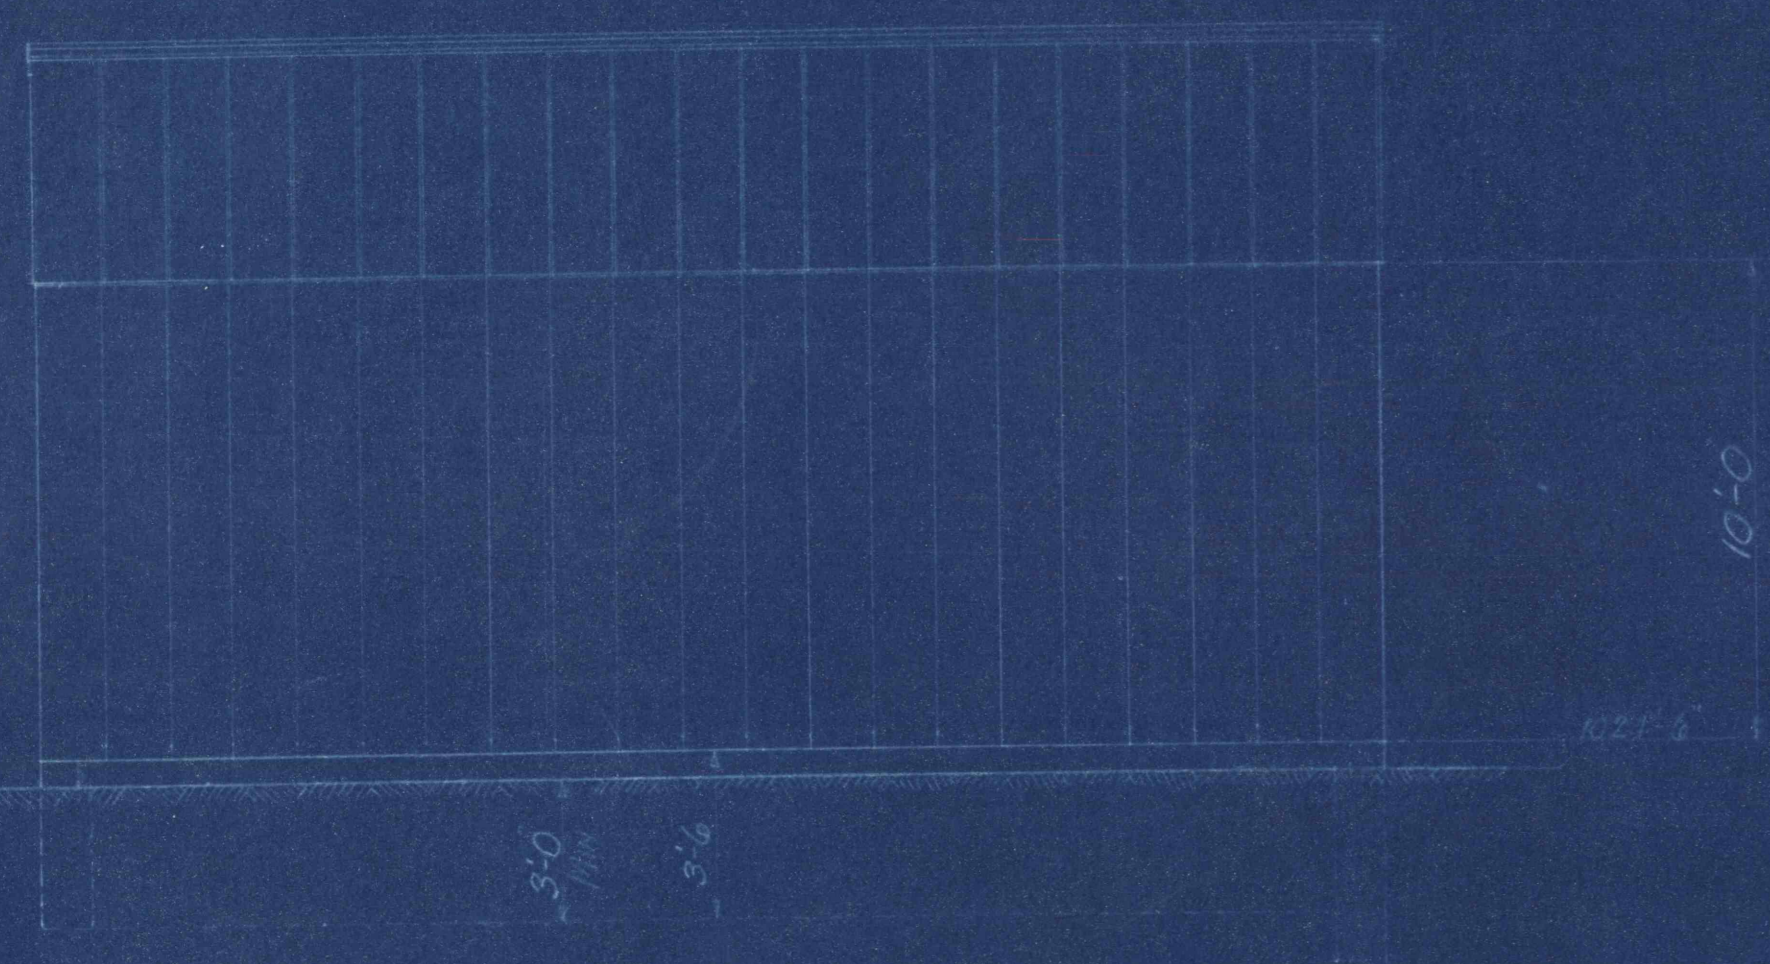


WEST ELEVATION

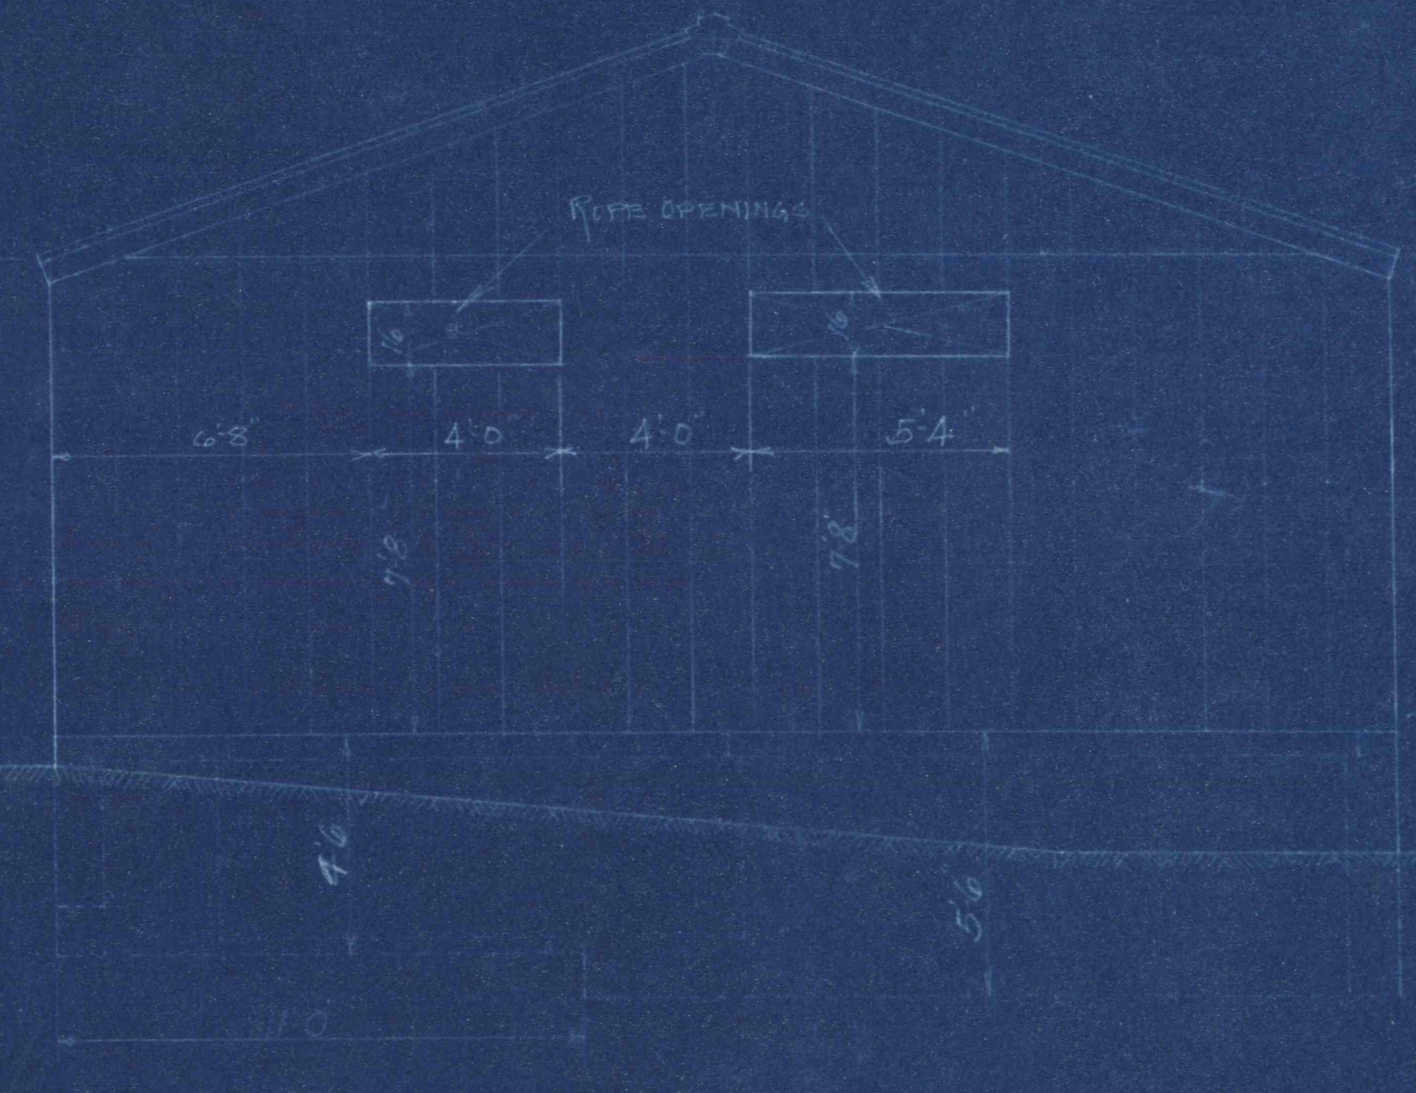

SOUTH ELEVATION

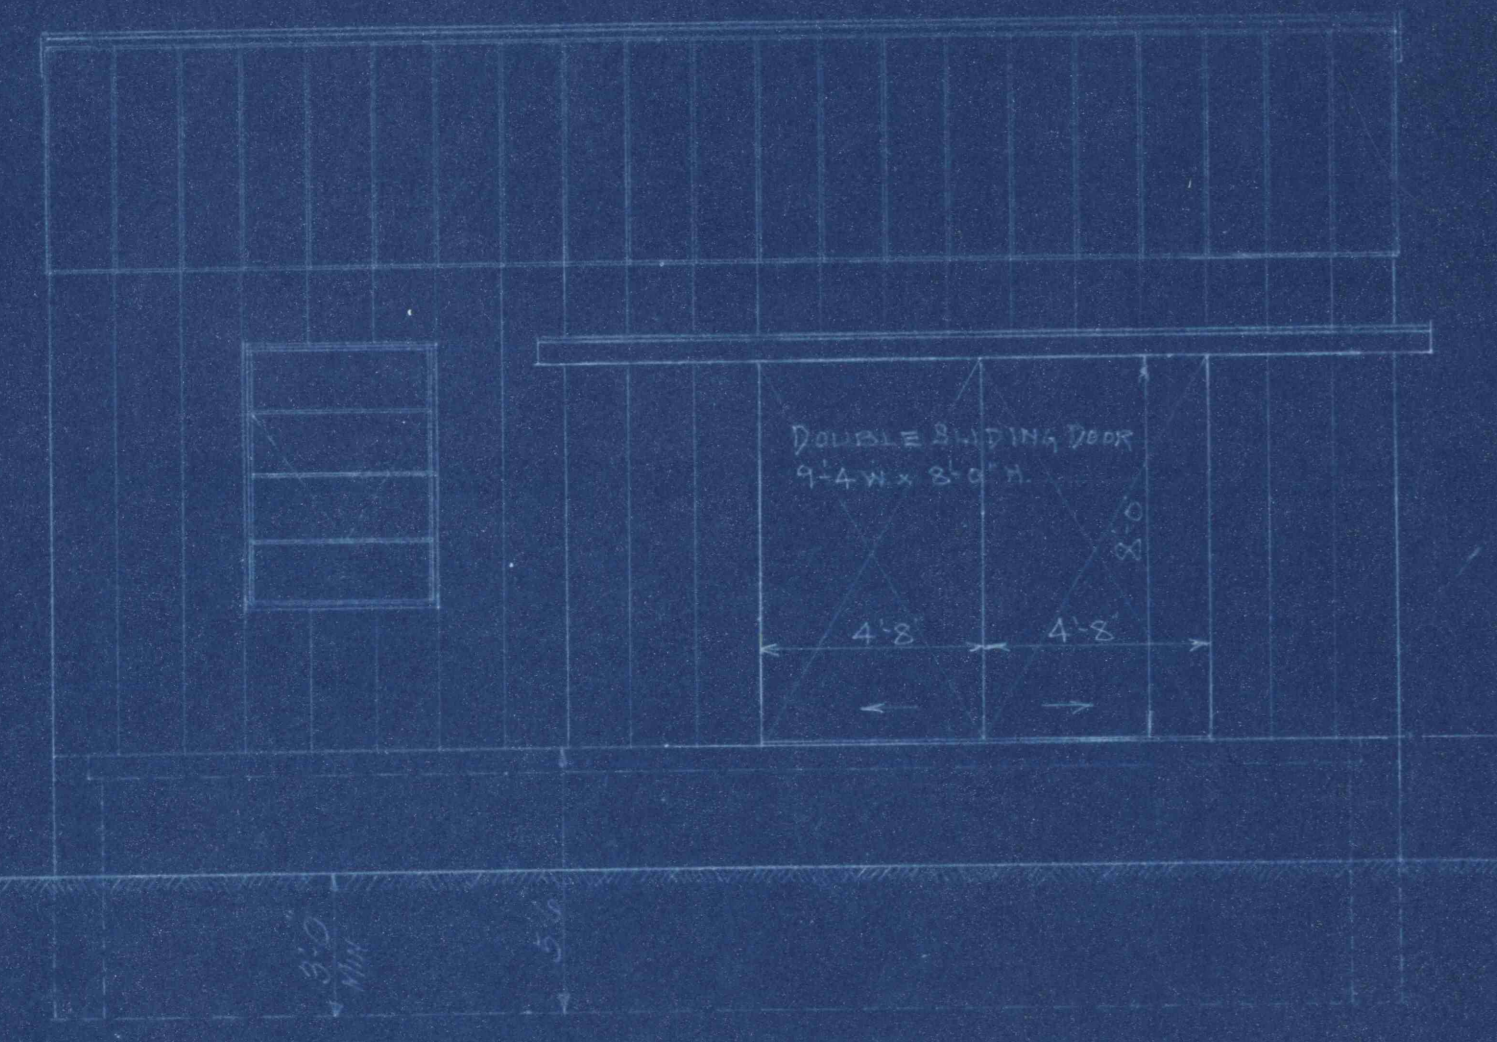

EAST ELEVATION

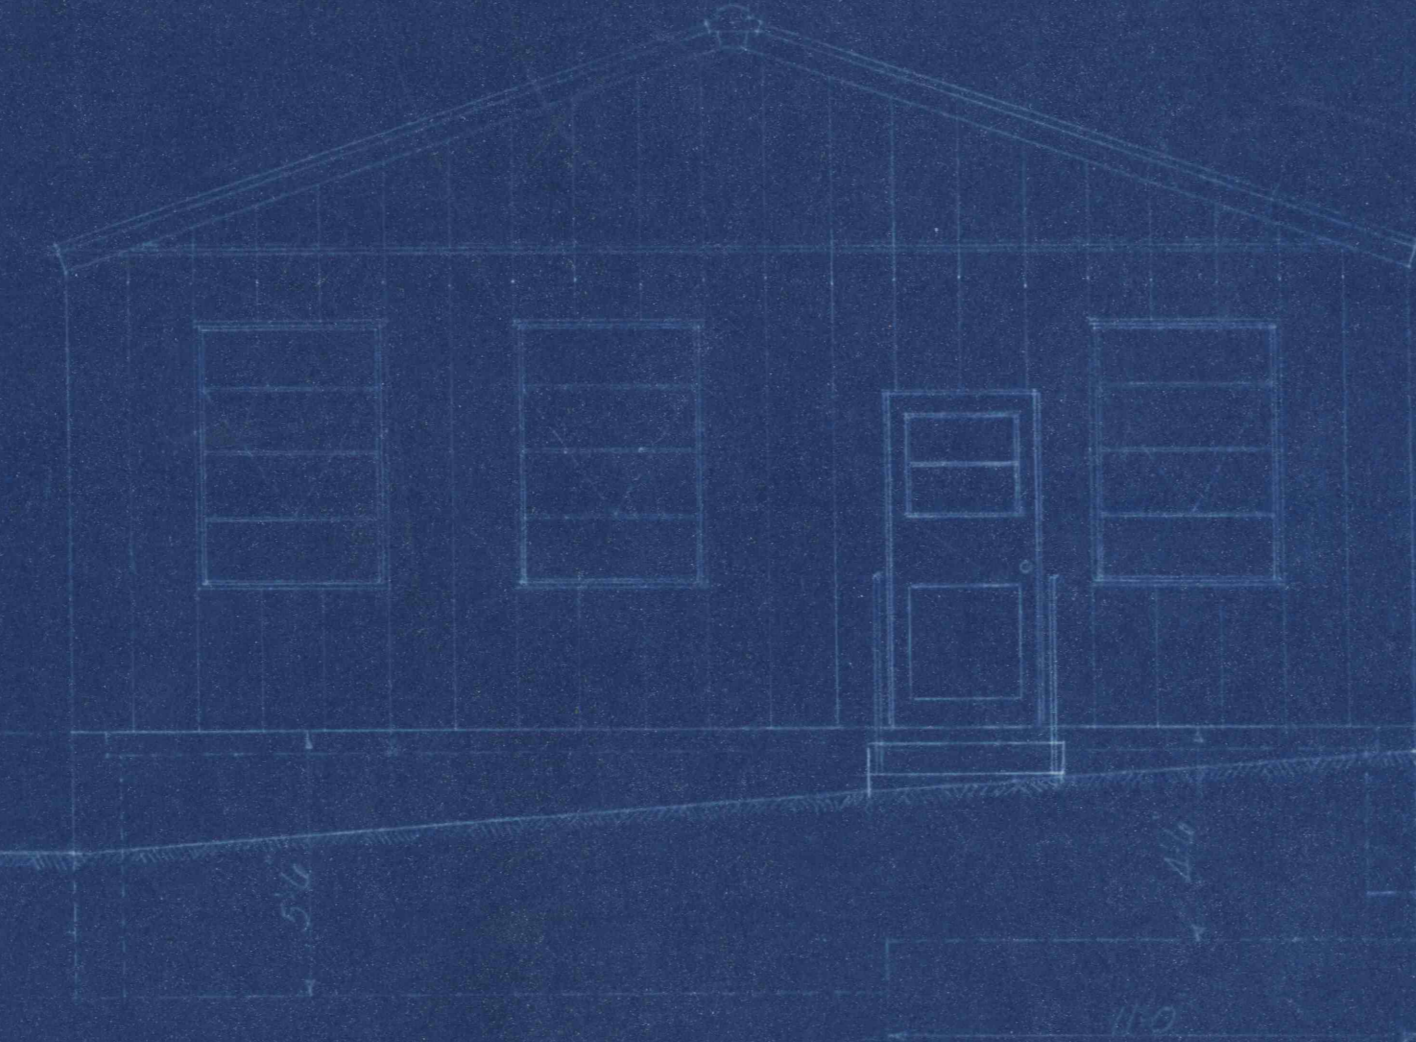

NORTH ELEVATION



FOUNDATION BOLT DETAIL - 60 HP HOIST

NOTES
 To be used for building
 and not for other purposes
 WINDING - COMMERCIAL PROJECTS

REVISIONS
 A - 5/16/27 To App. 10 HP HOIST FOUNDATION AND FOUNDATION PLAN

LEHIGH COAL & NAVIGATION CO. LANCASTER, PA. MICH. DEPT.	
DESCRIPTION - 60 HP HOIST	
DRAWN BY - J. H. WILSON	
DATE - AUG. 4, 1928. 11:00 AM BY - H. H. D.	
ORIGINAL NO.	REVISIONS
4430	1