
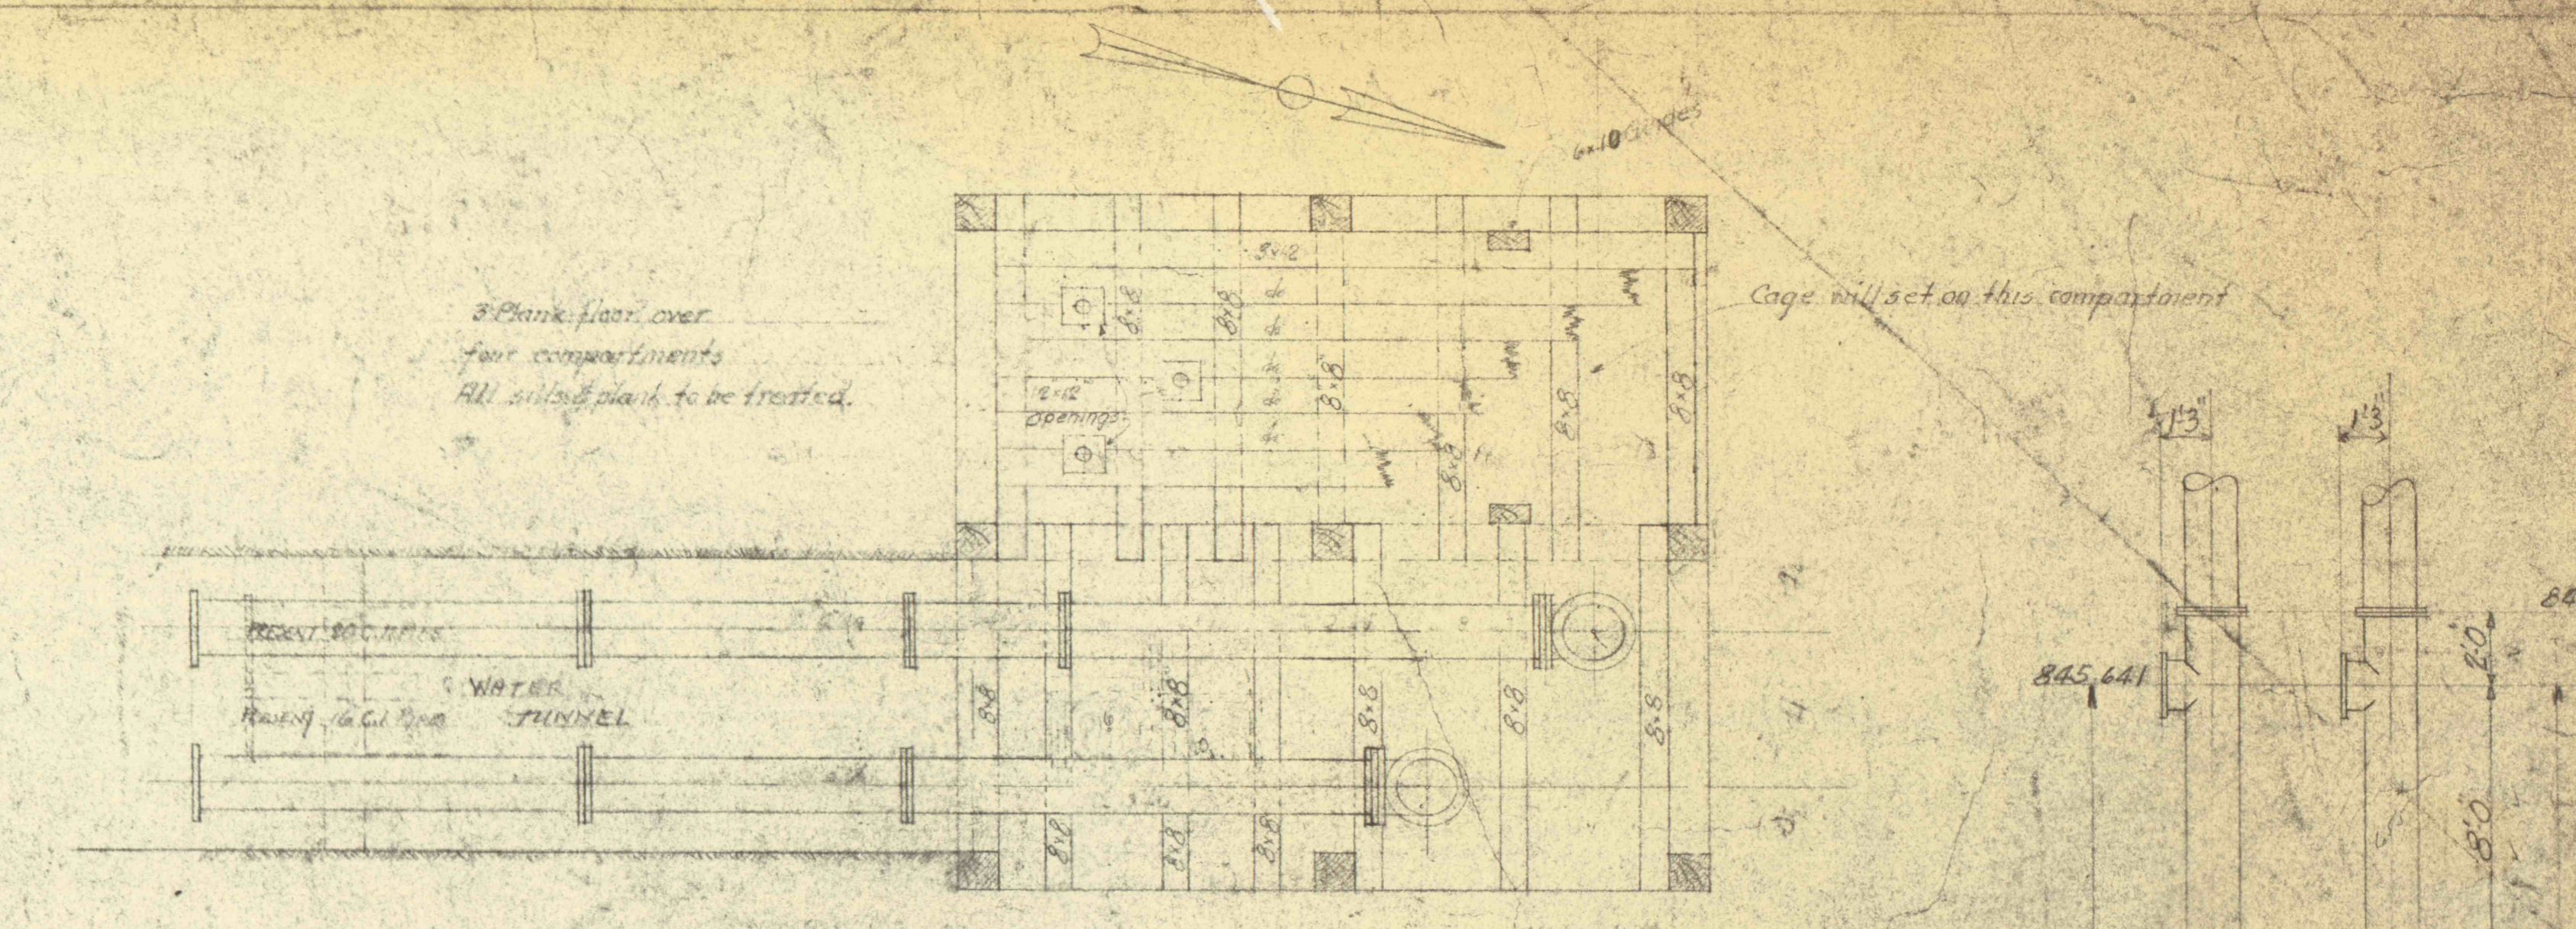



PLOT PLAN
Scale 1/10

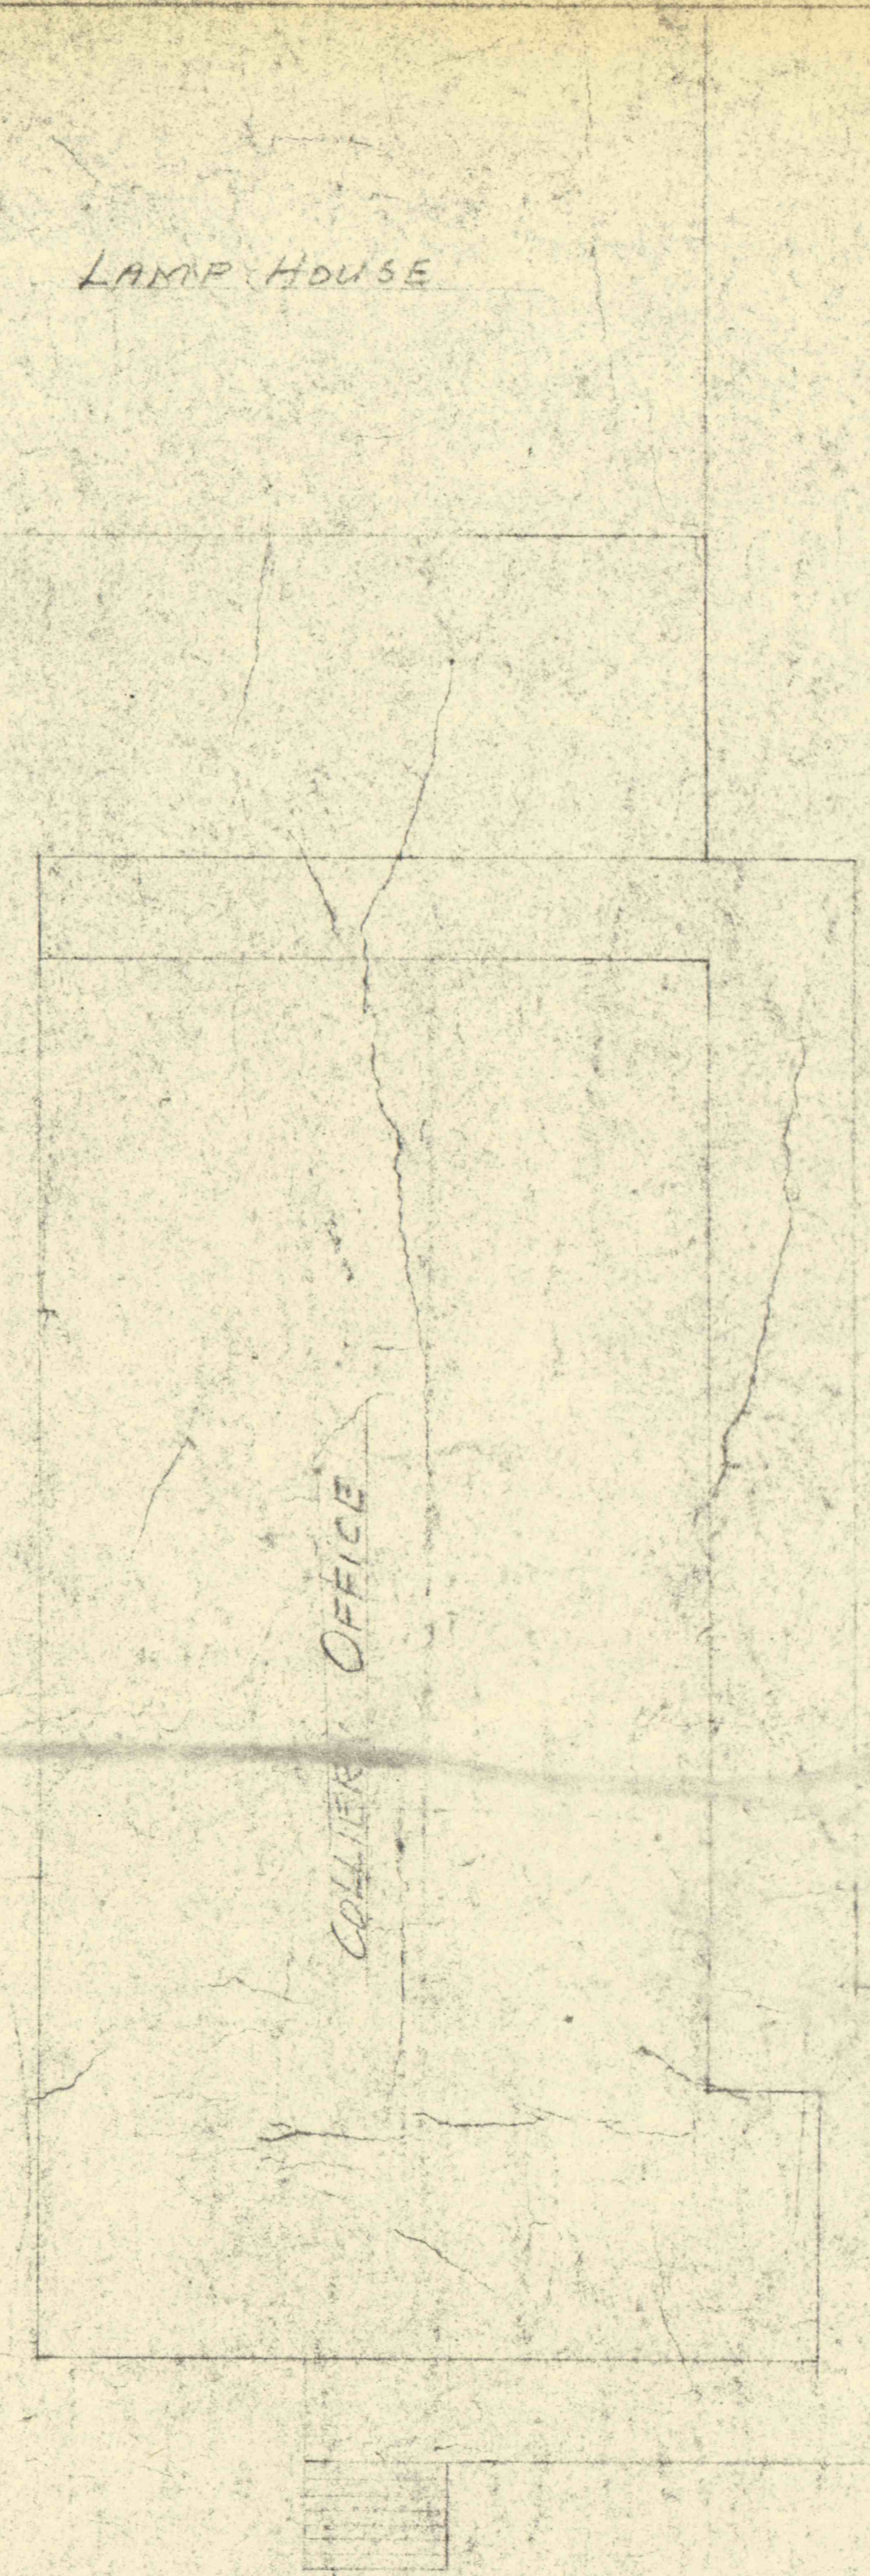

PLAN AT WATER TUNNEL
SEE Dwg 3887

REFERENCE

GENERAL PLAN OF STEEL TOWER	4427
STEEL ERECTION PLANS - ROOFING & SIDING	4428
FOUNDATION PLAN	4429
HOISTING ASSEMBLY	4425
HOIST HOUSE	4430
DRIVE SHAFT & OIL TUBE CLAMPS	5-3127
LIFTING BEAM & PULLEY HEAD	5-3128
PIPE WORK BENCH	5-3129
SPECIAL CHAIN SLINGS	5-3130
SPECIAL EYE BOLT	5-3131
SPECIAL TWIN HOOK	5-3132
SLING FOR LIFTING MOTOR	5-3134
CAGE FOR MATERIAL & INSPECTION	5-3135
STEEL SUPPORTS FOR COOLERS & OIL TANKS	5-3137
PUMP ELEVATOR	5-3138

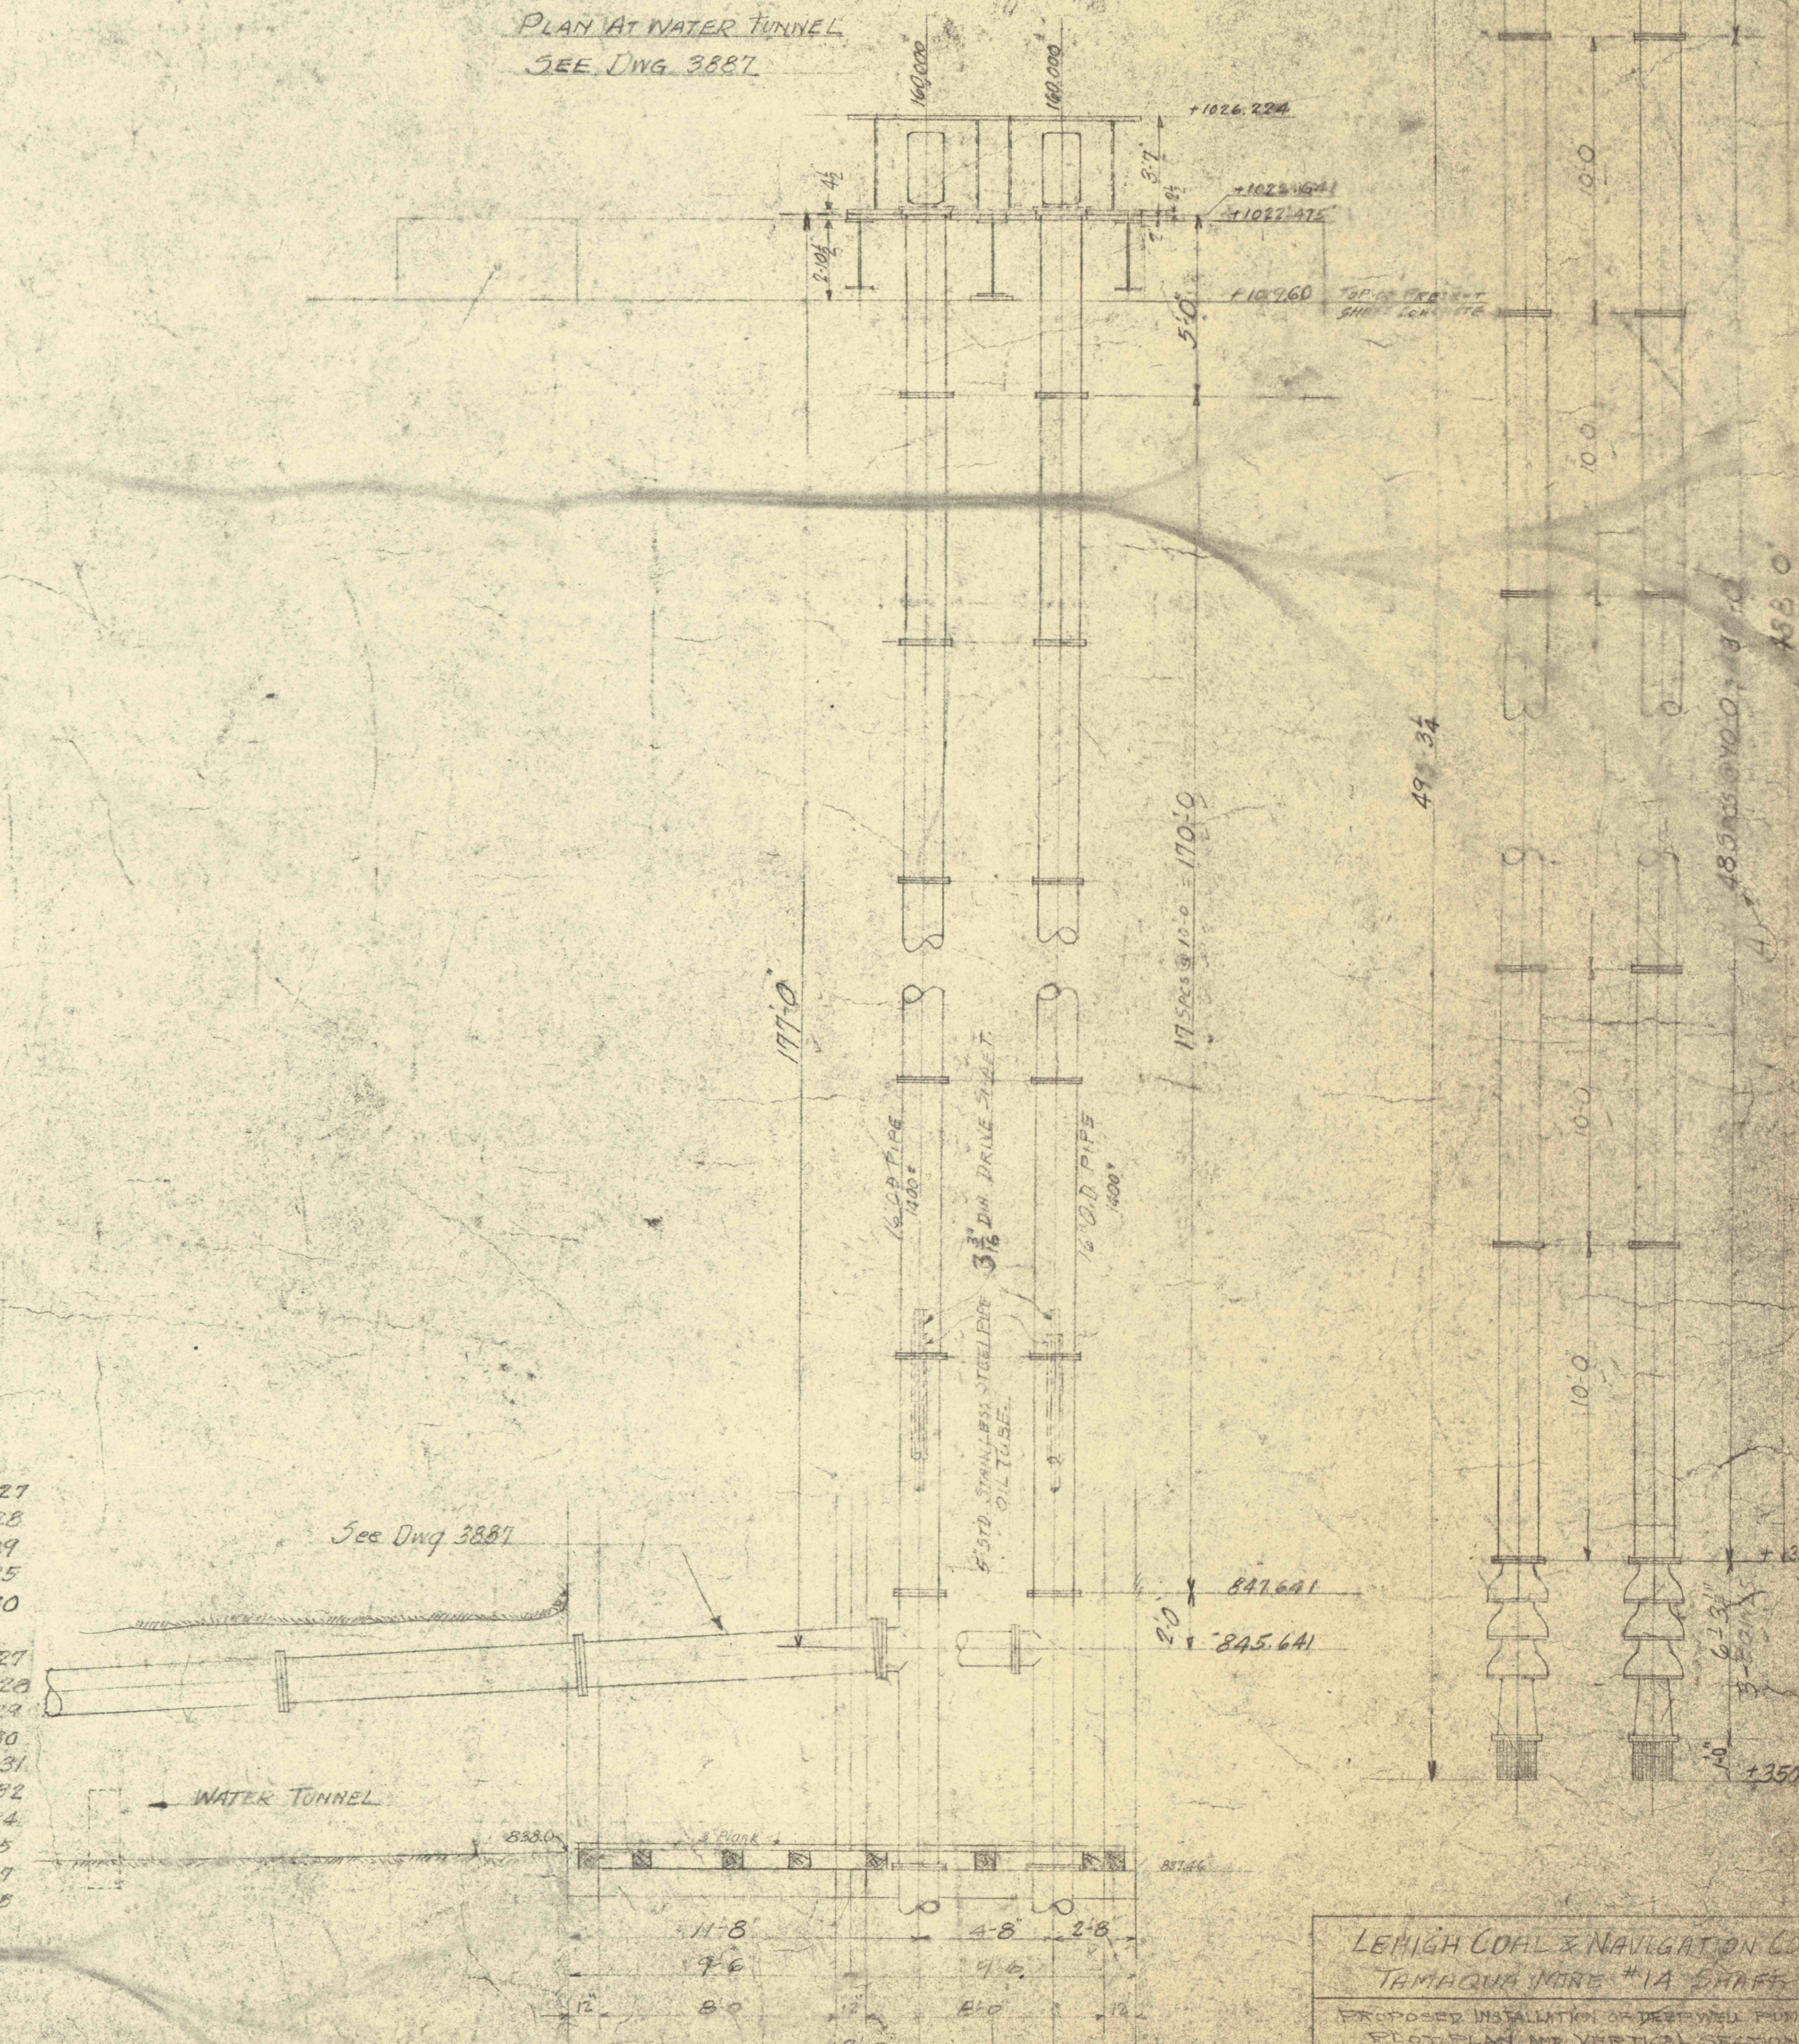

LEHIGH COAL & NAVIGATION CO.	
TAMMQUIP MINE #1A - SHAFT	
PROPOSED INSTALLATION OF DEEPWELL PUMPS	
ELEVATION AND VERTICAL SECTION	
DATE: APR 26, 1926	DRAWN BY: F.H.K.
47-3017-27-436	