

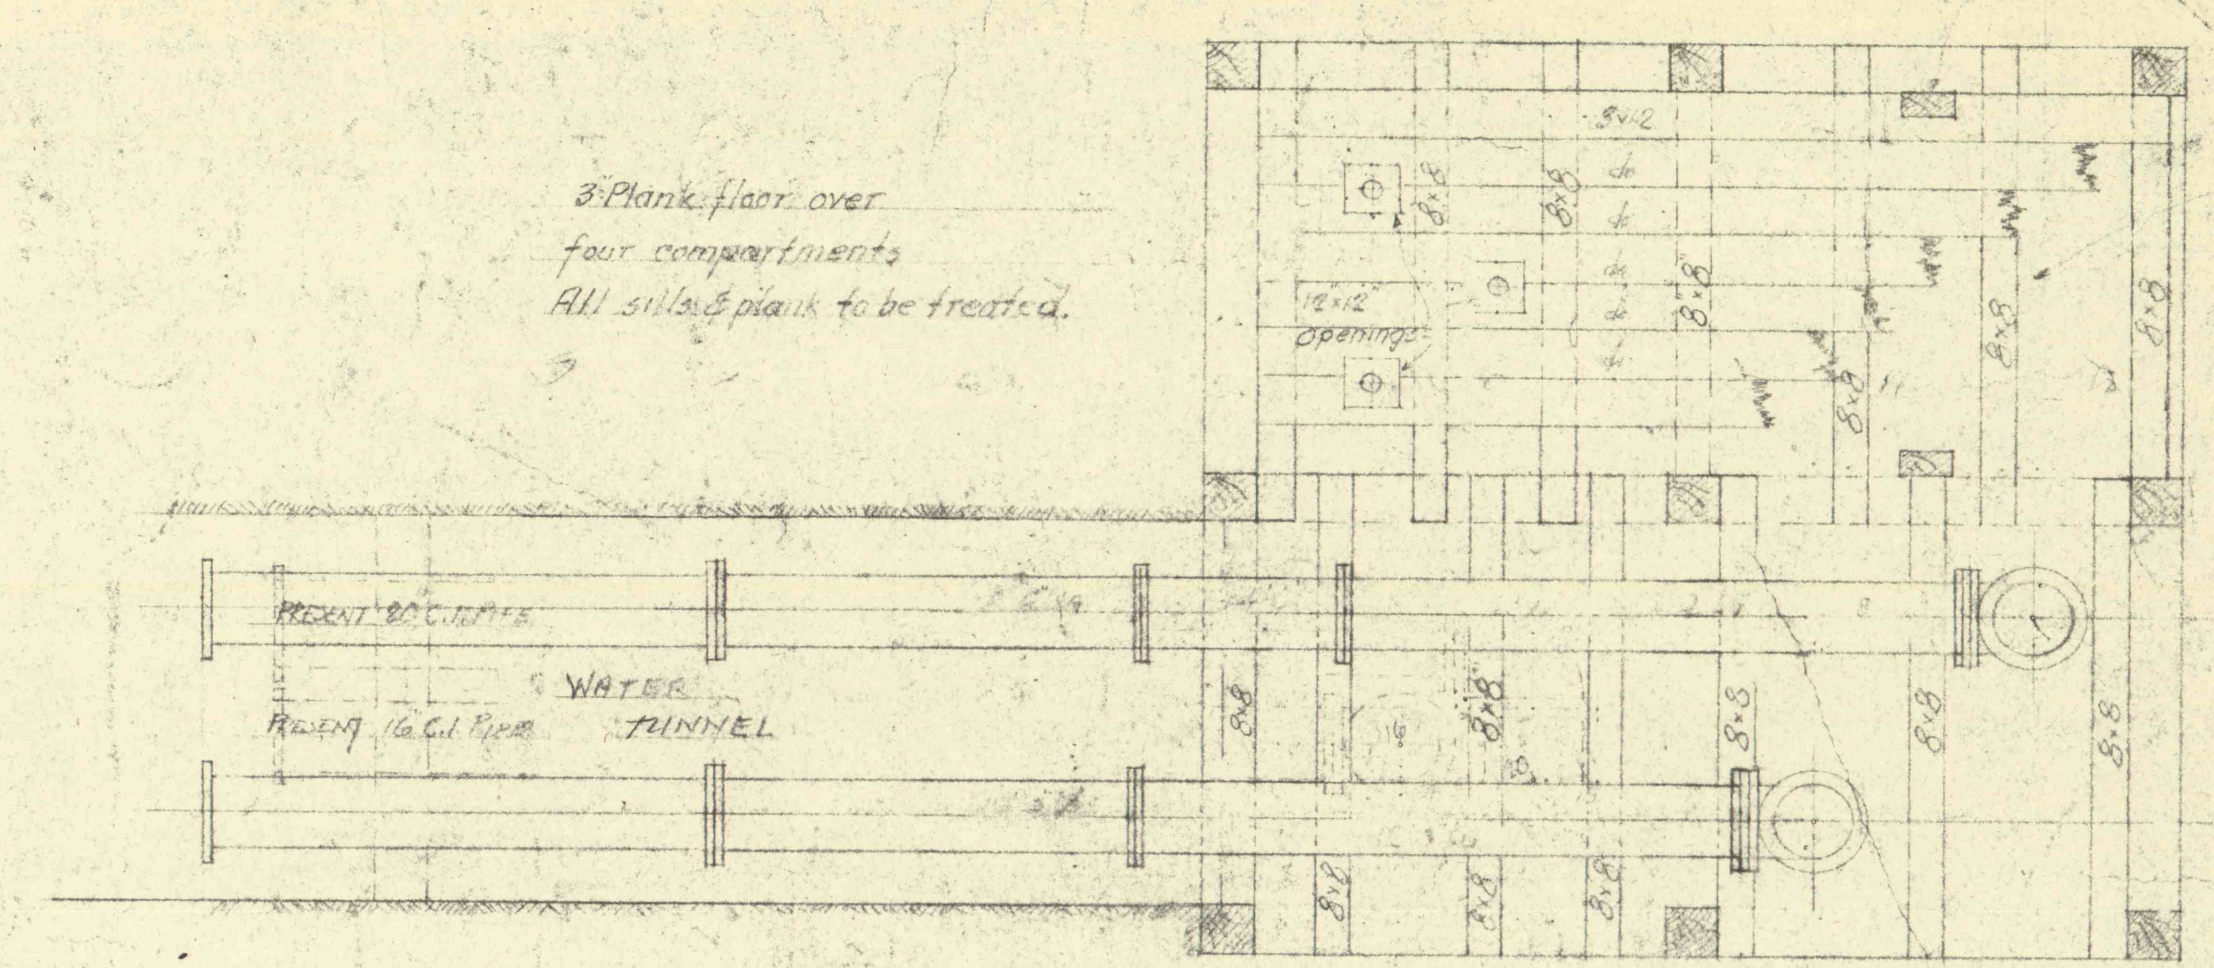


PLOT PLAN
Scale 1/4" = 1'-0"

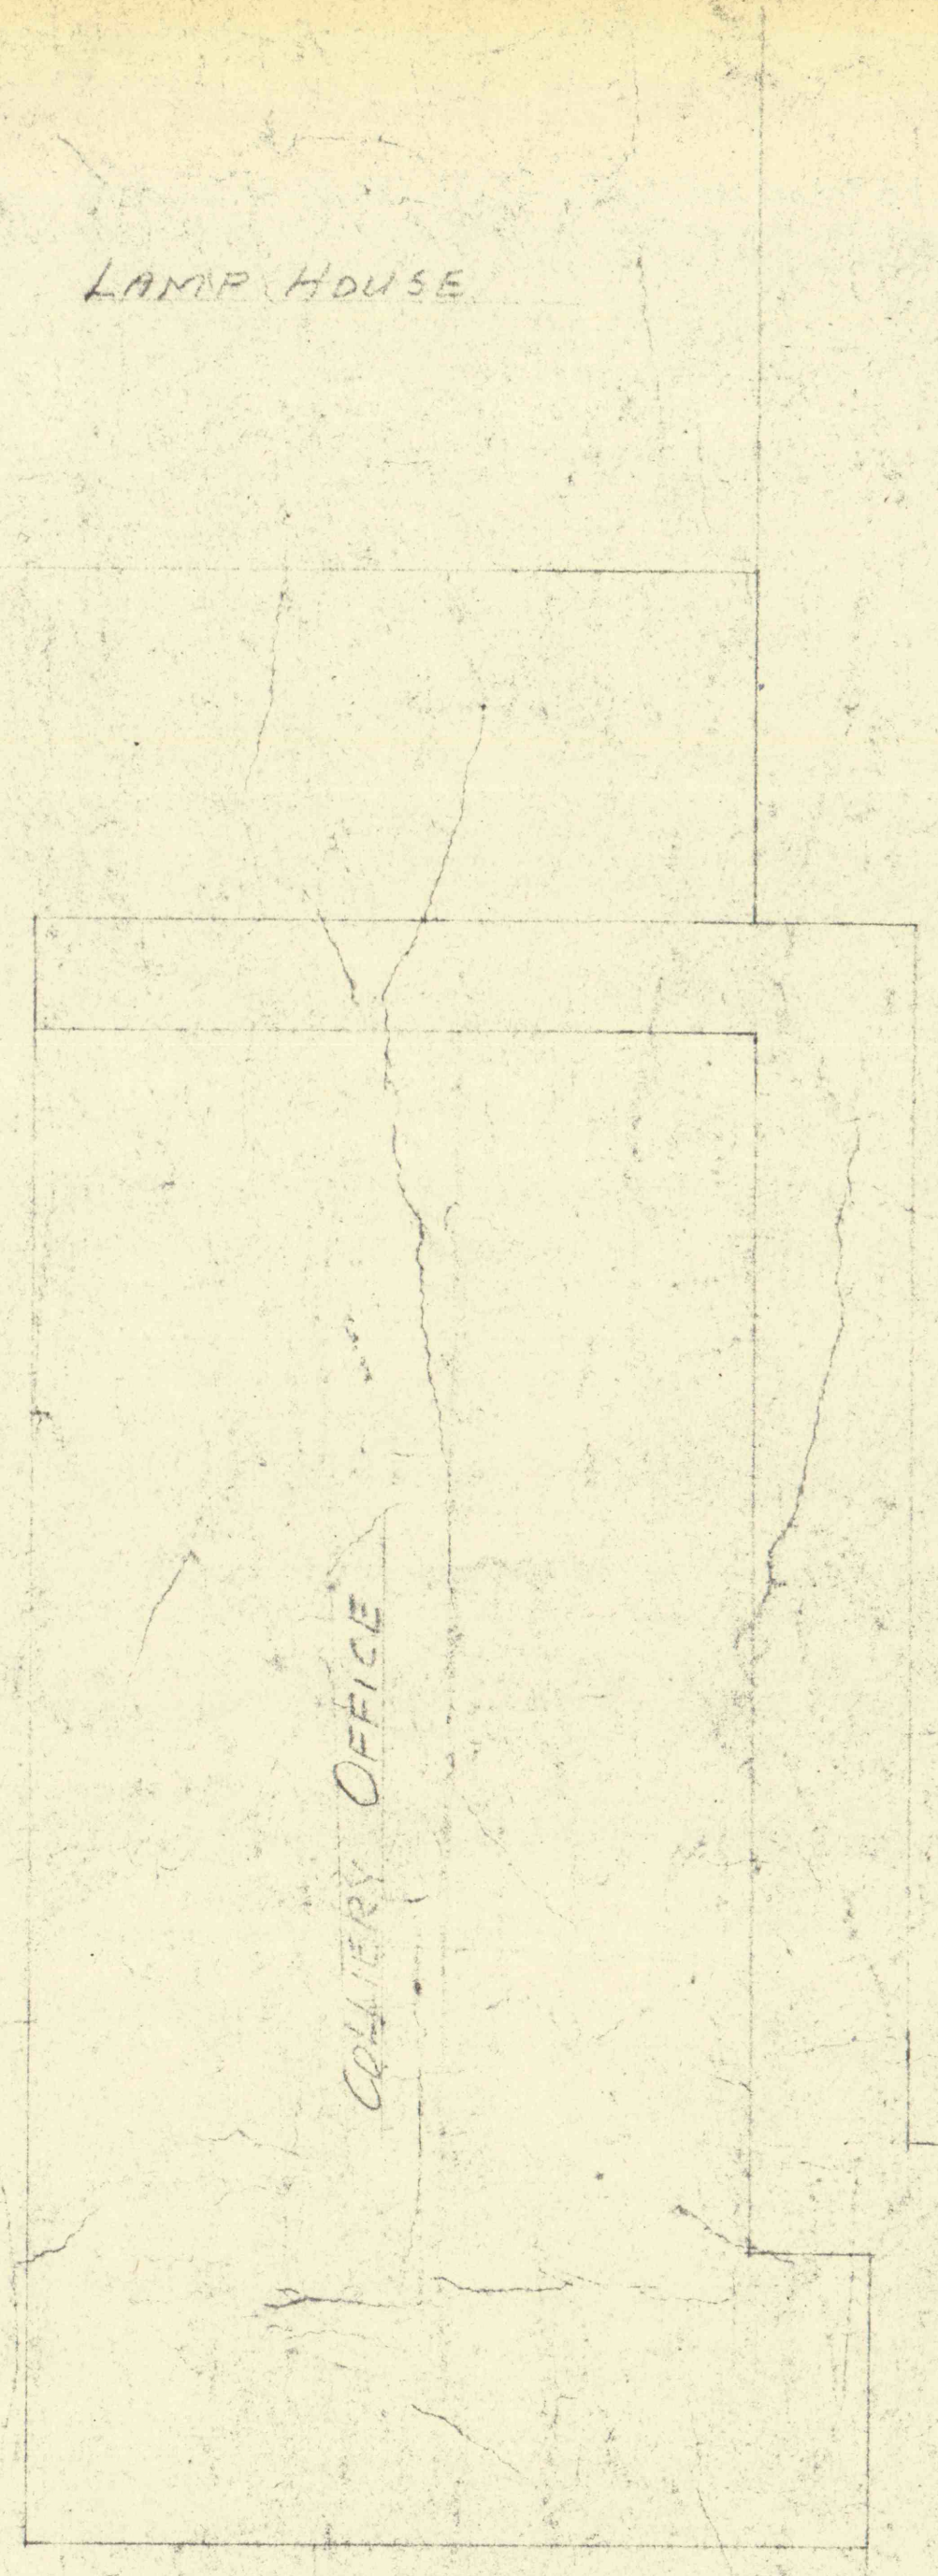

PLAN AT WATER TUNNEL
SEE DWG. 3887

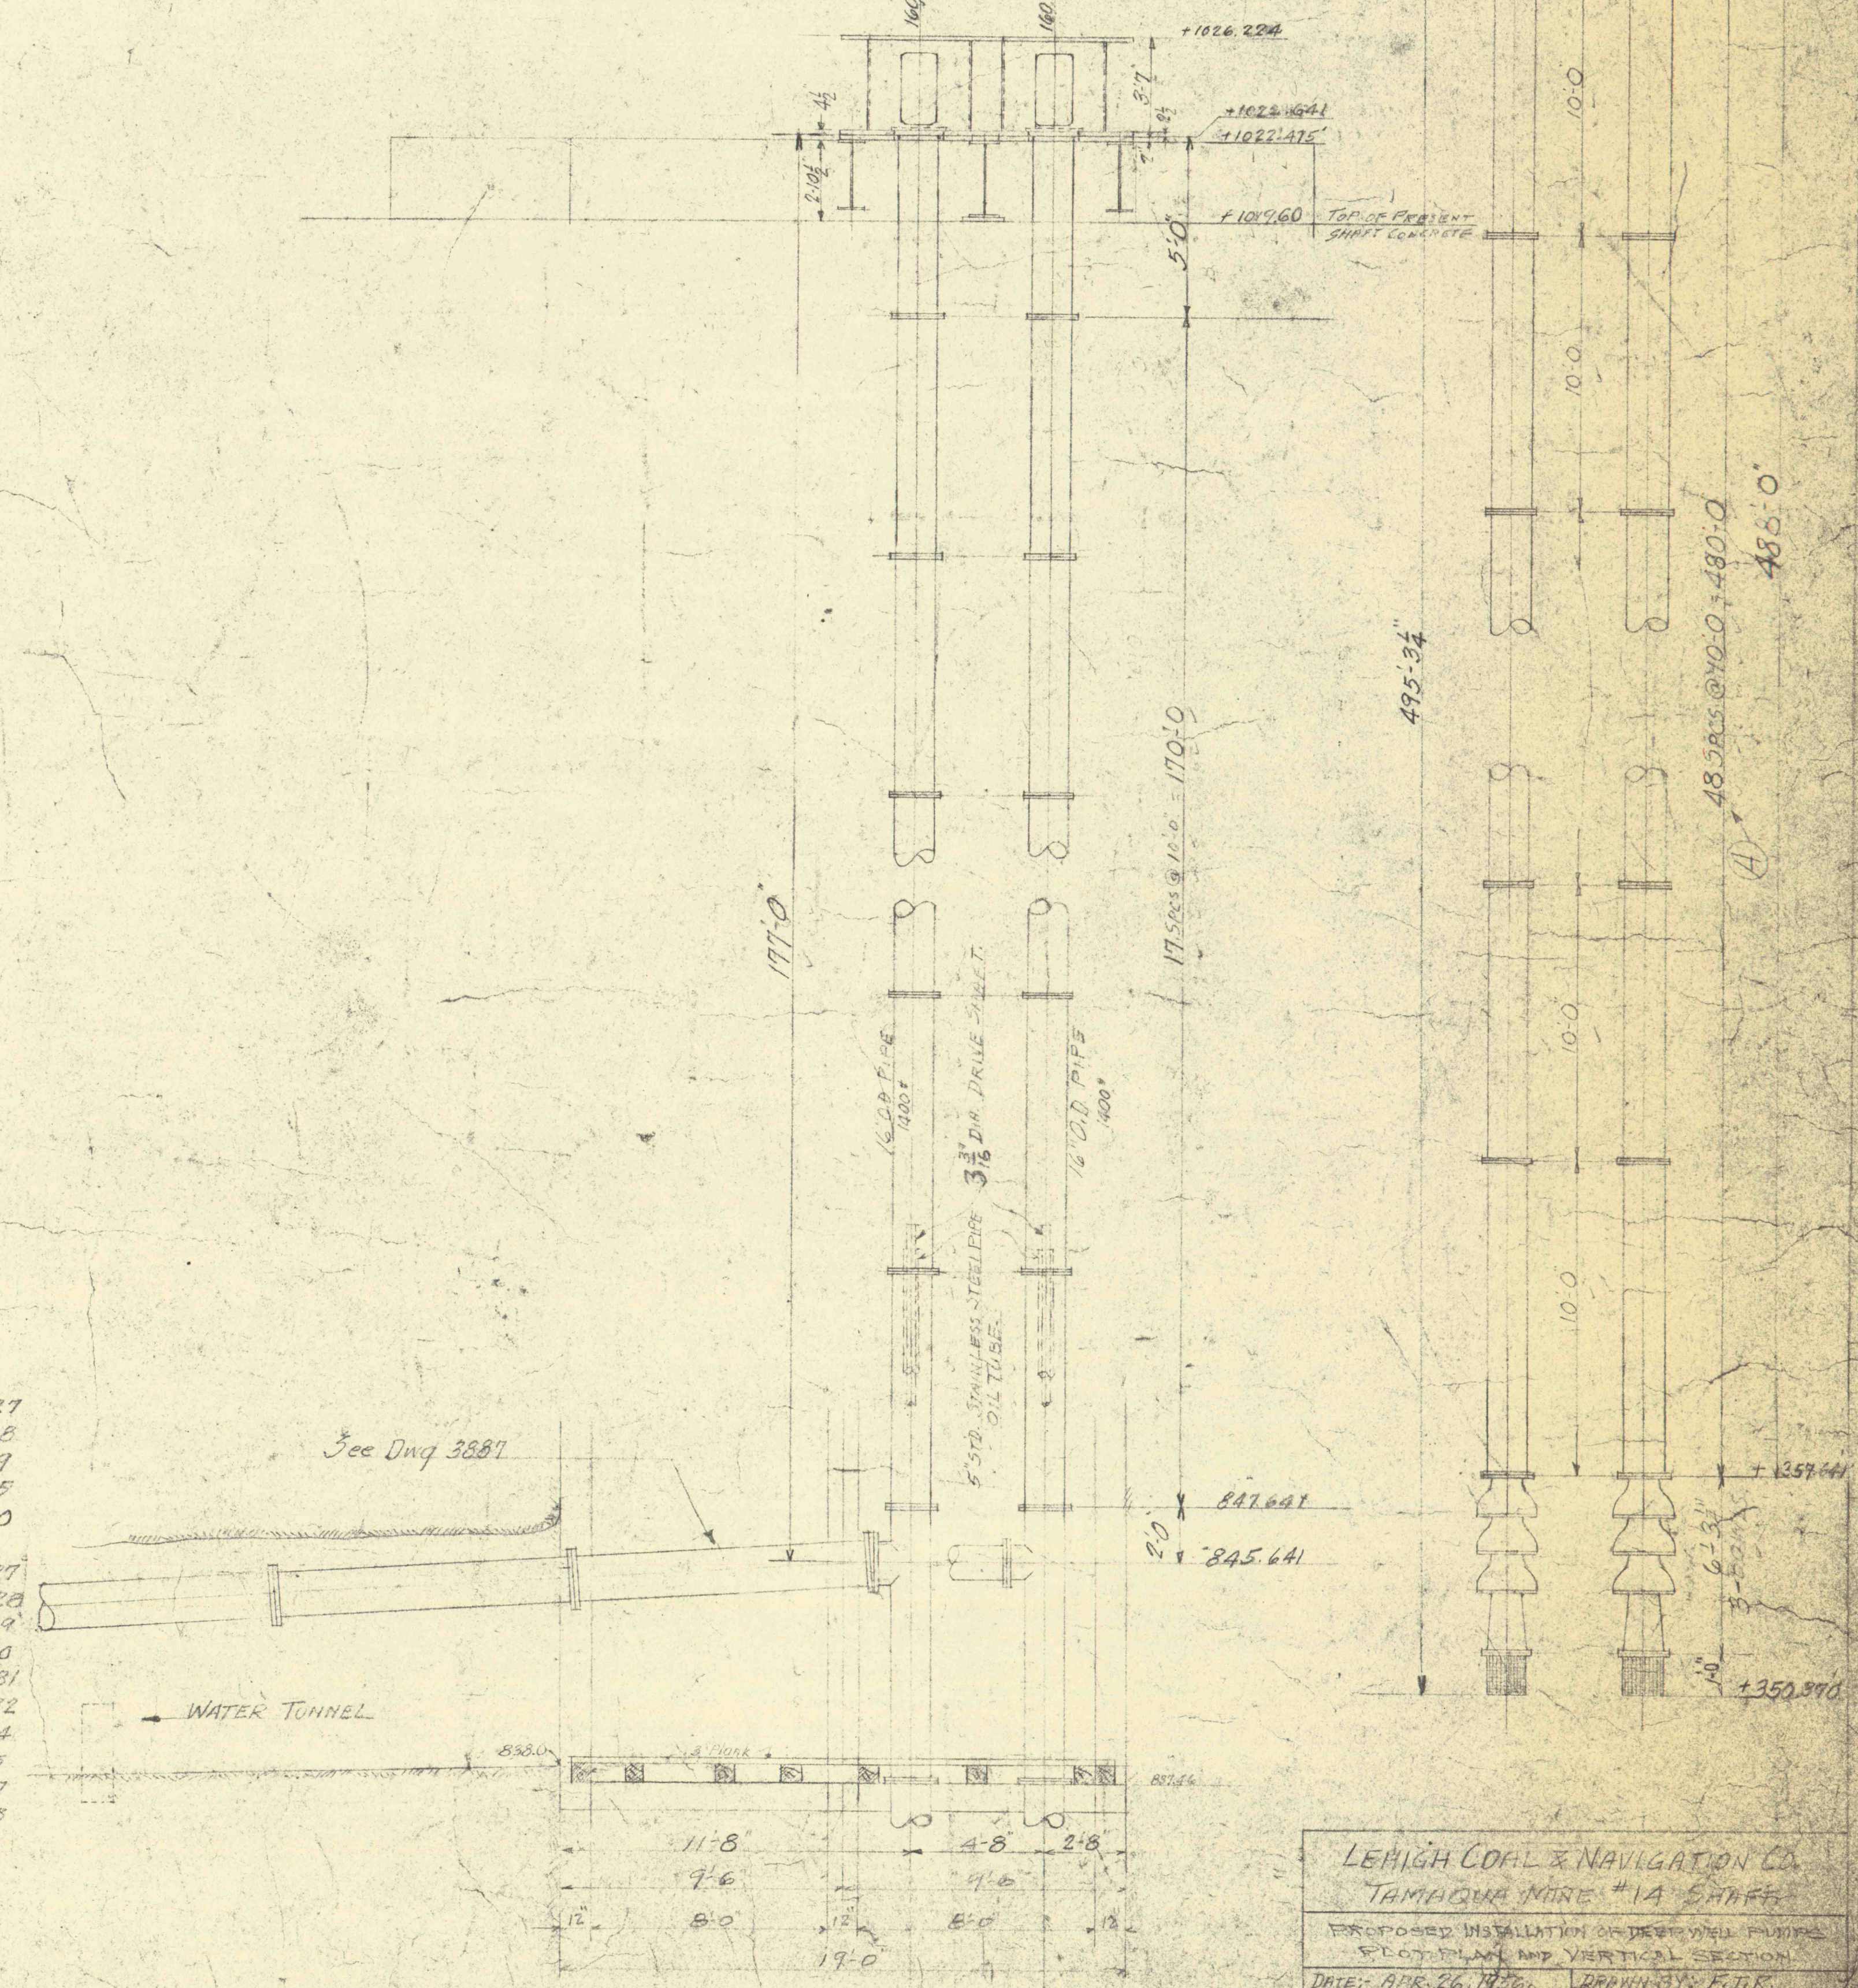

- REFERENCE
- GENERAL PLAN OF STEEL TOWER 4427
 - STEEL ERECTION PLANS - ROOFING & SIDING 4428
 - FOUNDATION PLAN 4429
 - HOISTING ASSEMBLY 4425
 - HOIST HOUSE 4430
- DRIVE SHAFT & OIL TUBE CLAMPS 5-3127
 - LIFTING BEAM & BLOT HEAD 5-3128
 - PIPE WORK BENCH 5-3129
 - SPECIAL CHAIN SLINGS 5-3130
 - SPECIAL EYE BOLT 5-3131
 - SPECIAL TWIN HOOK 5-3132
 - SLING FOR LIFTING MOTOR 5-3134
 - CAGE FOR MATERIAL & INSPECTION 5-3125
 - STEEL SUPPORTS FOR COOLERS & OIL TANKS 5-3137
 - PUMP ELEVATOR 5-3138

LEHIGH COAL & NAVIGATION CO.
TAMMUNA MINE #1A SHAFT
PROPOSED INSTALLATION OF DEEP WELL PUMPS
PLOT PLAN AND VERTICAL SECTION
DATE: APR. 26, 1926. DRAWING BY: F.H.R.
A - JULY 27, 1926