




PLAN FOR MOTOR BASE PLATES
Scale 1/4" = 1'-0"

FOUNDATION PLAN
Scale 1/4" = 1'-0"

NOTE: ELEV. 1019.60 = 0.00

3x existing trussframe piers to be cut down to datum 0-00 and removed from site.

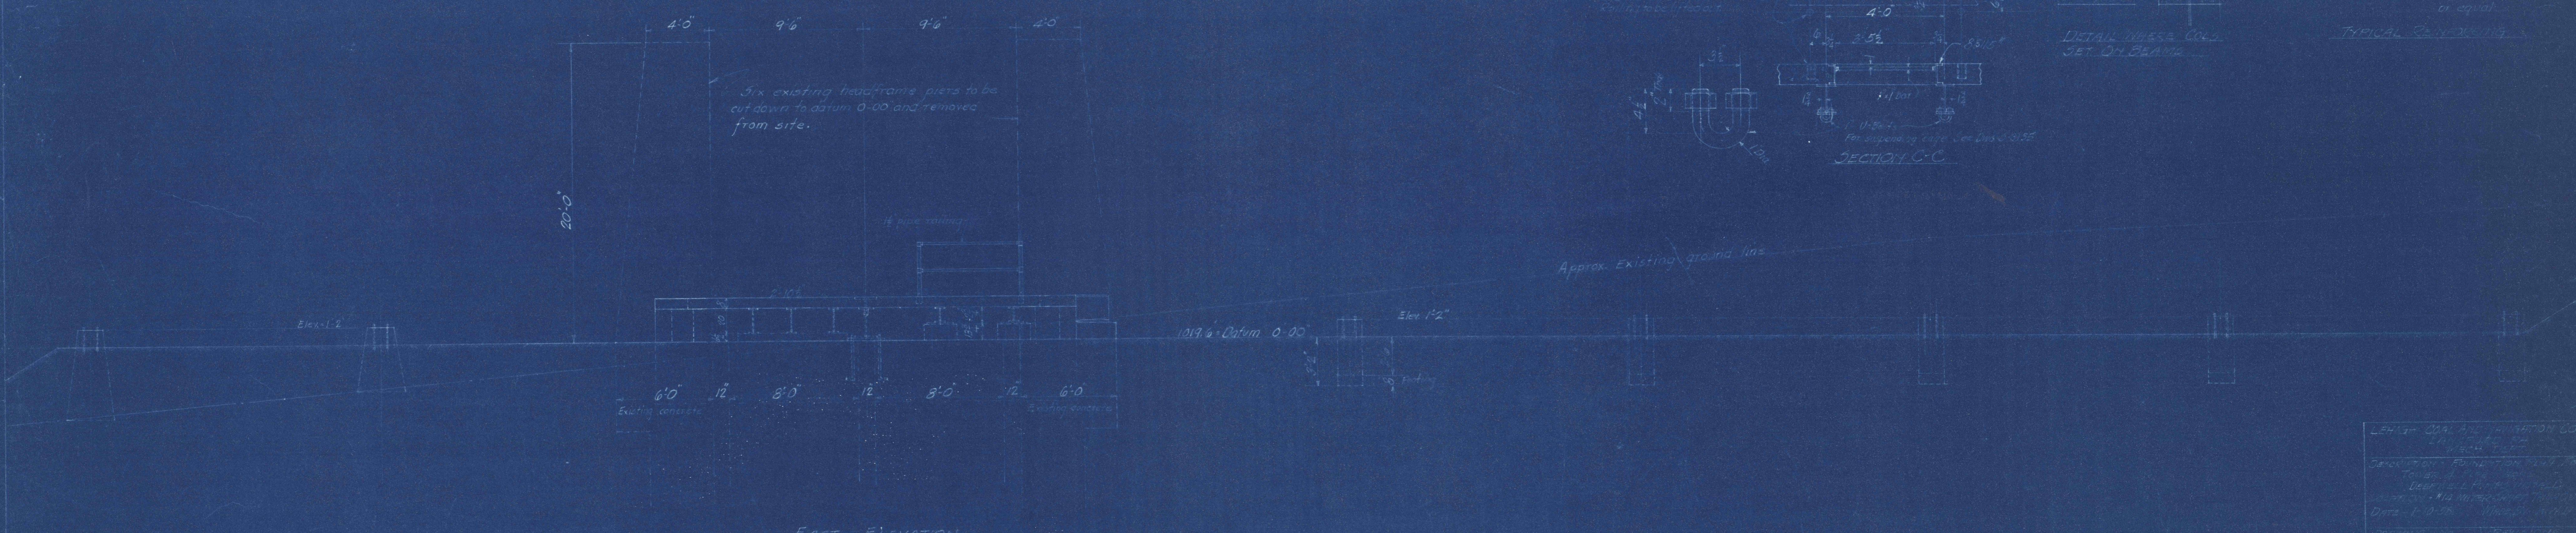

EAST ELEVATION

NORTH ELEVATION

SECTION A-A
Scale 1/4" = 1'-0"

SECTION B-B
Scale 1/4" = 1'-0"

SECTION C-C

TYPICAL REINFORCING