
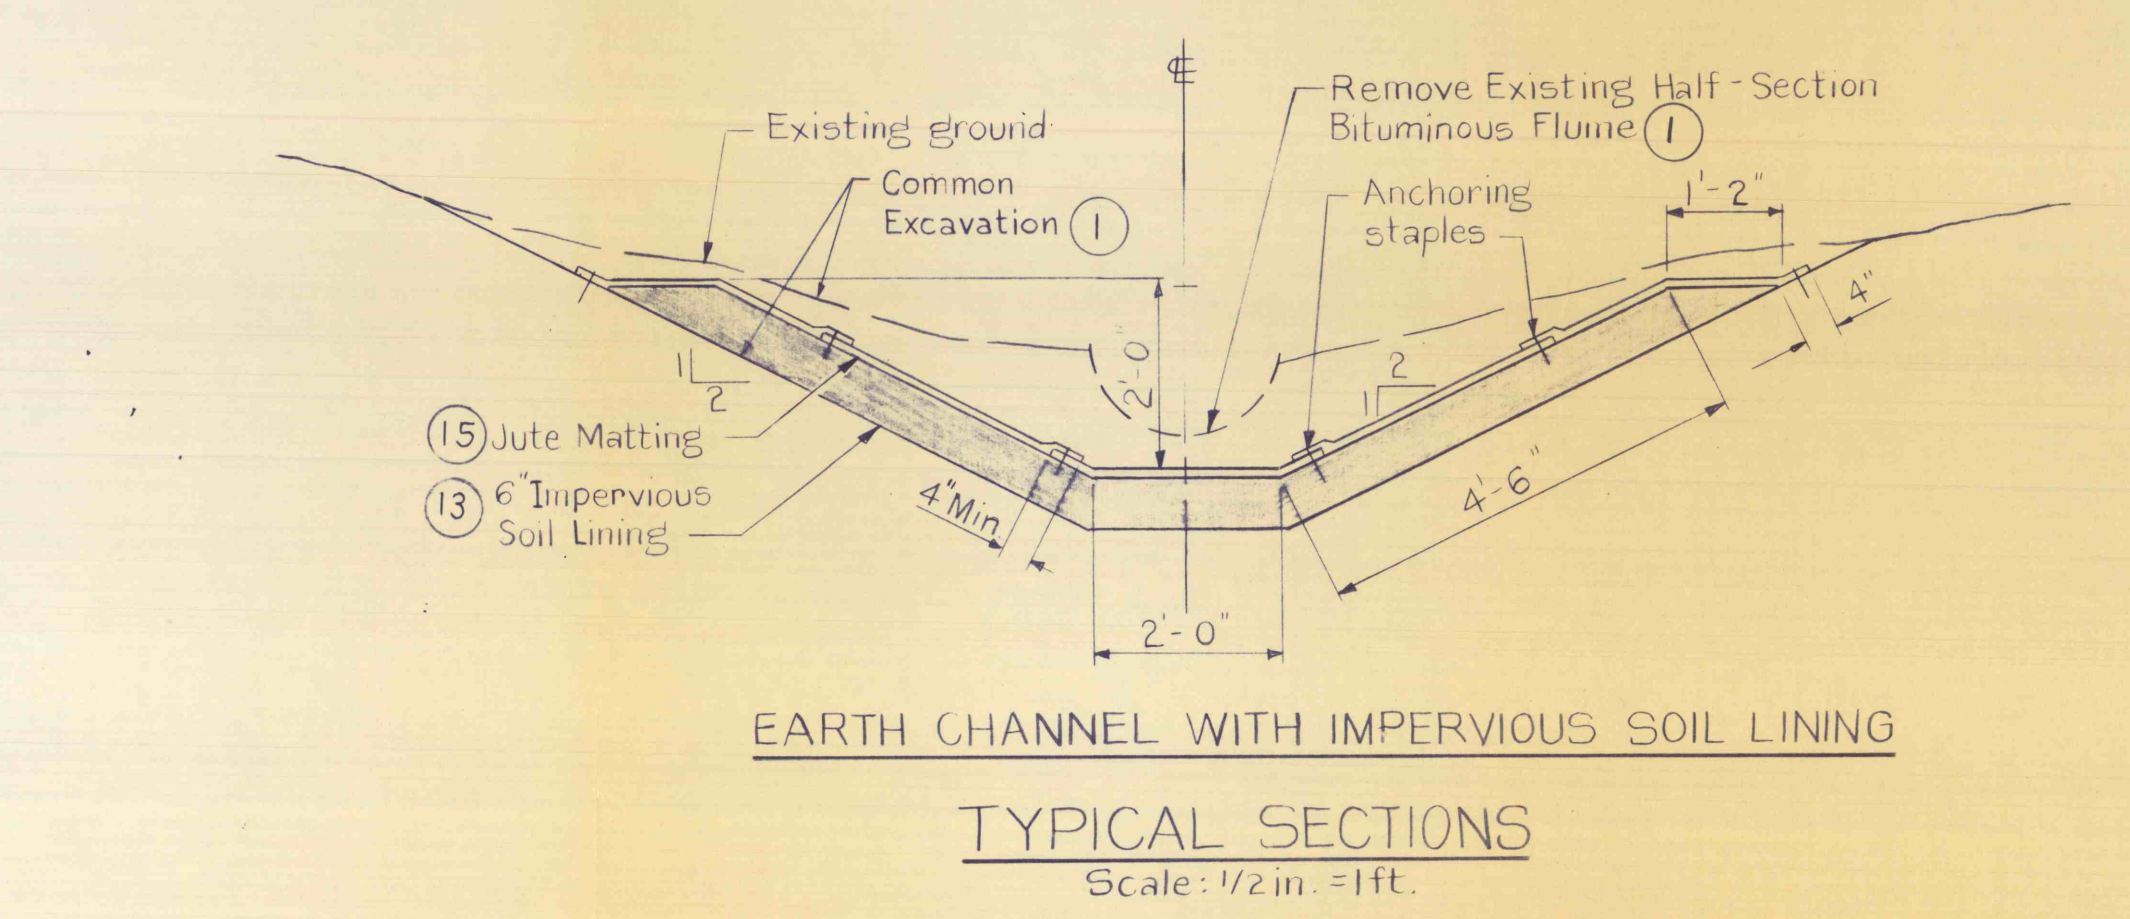


CROSS SECTIONS
Scale: 1 in. = 10 ft

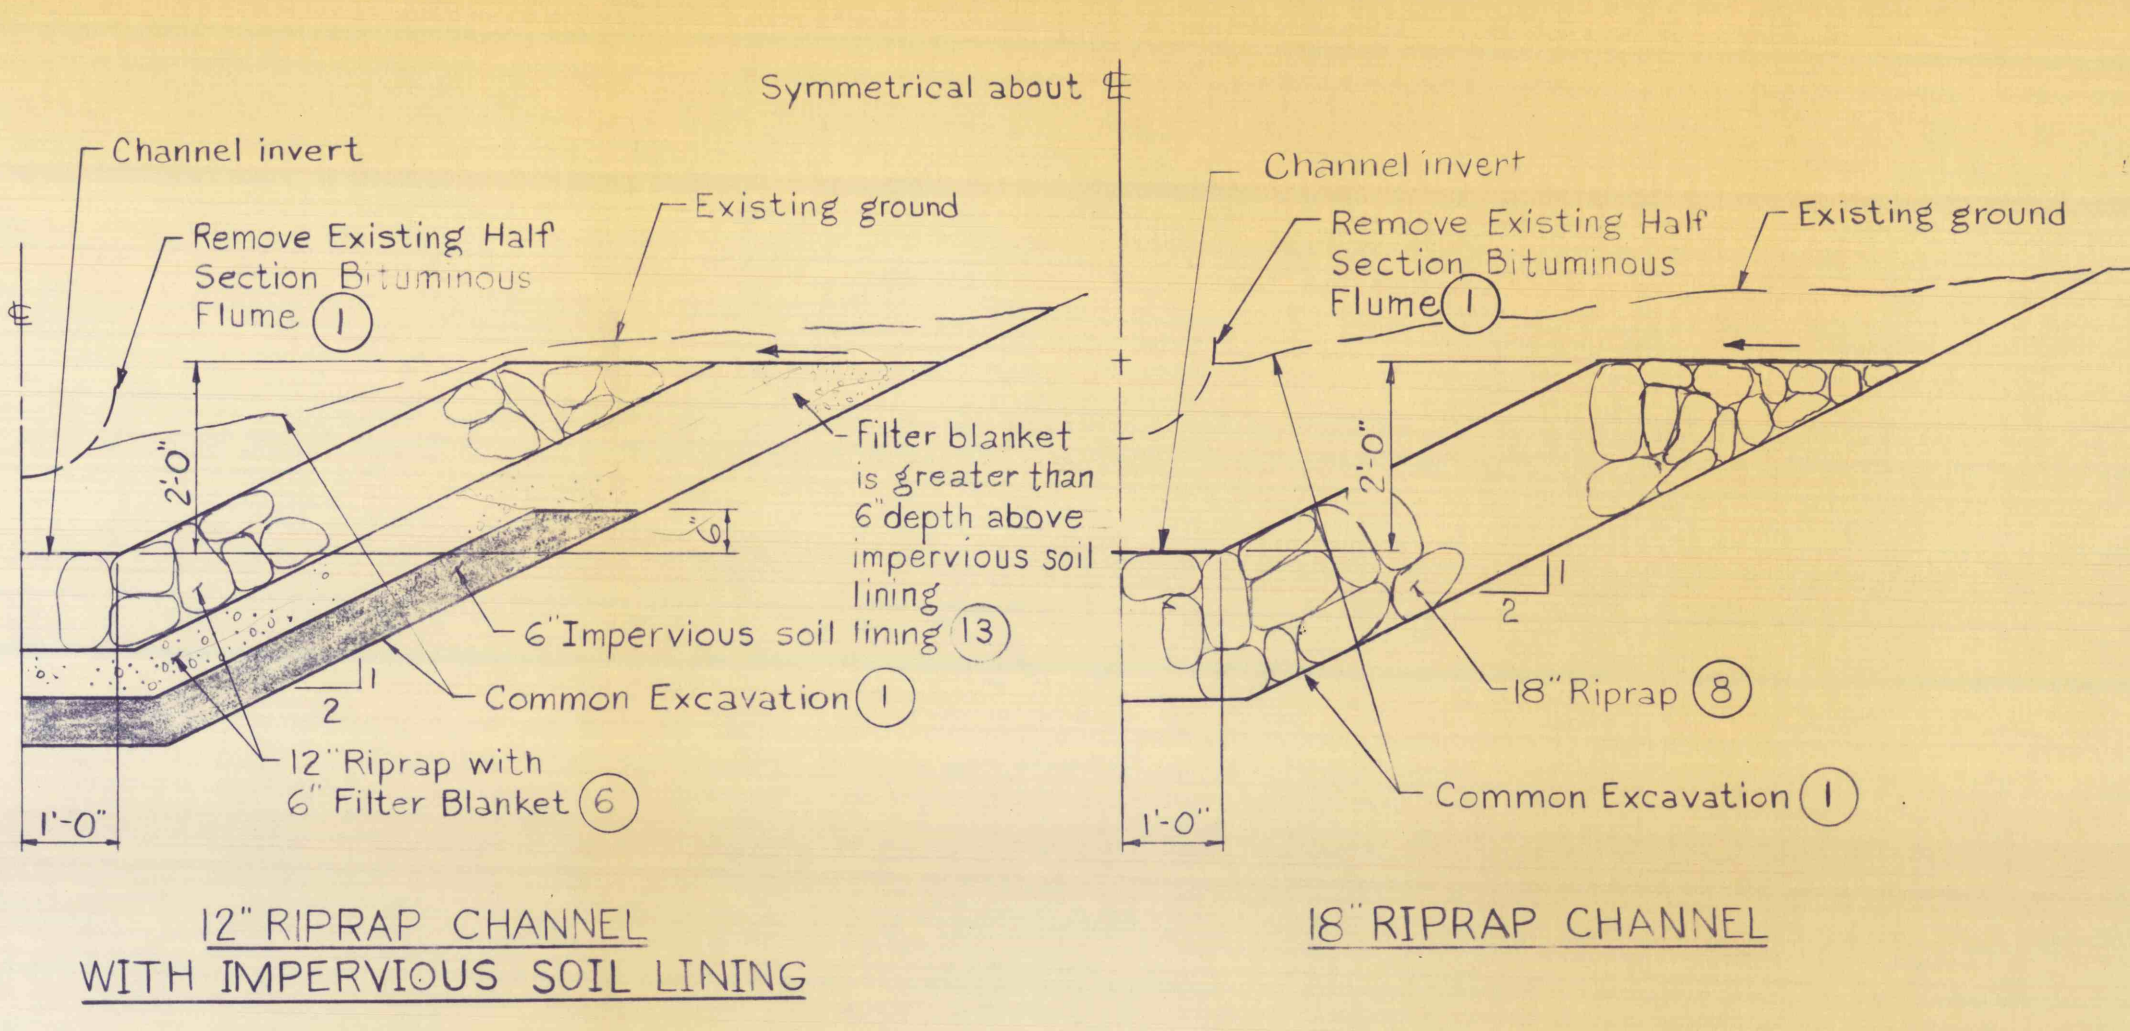

NOTES:
1. For General Notes, see Dwg. No. 2

REFERENCES:
1. Plan and Profile _____ Dwg. No. 3.

Note: Begin derrick stone at Sta. 27+18' F.

NO.	DATE	REVISION	APPR.
SUBMITTED	BKRae	PROJECT CO-ORDINATOR	
APPROVED	Robert A. Ravier	CHIEF - DIVISION OF MINE RECLAMATION	
APPROVED	John S. ...	DIRECTOR - BUREAU OF DESIGN	

COMMONWEALTH OF PENNSYLVANIA
DEPARTMENT OF ENVIRONMENTAL RESOURCES
OFFICE OF RESOURCES MANAGEMENT

CONTRACT NO. SL 126-2-779F

MINE DRAINAGE POLLUTION ABATEMENT
REMEDIAL WORK
SWATARA CREEK WATERSHED

FRAILY AND REILLY TWP. SCHUYLKILL CO. PA.

**CHANNEL "F"
CROSS SECTIONS**

DRAWN BY	DATE	DRAWING NO.
CHECKED BY	SCALE	

25 May 78
As shown
4 of 7