
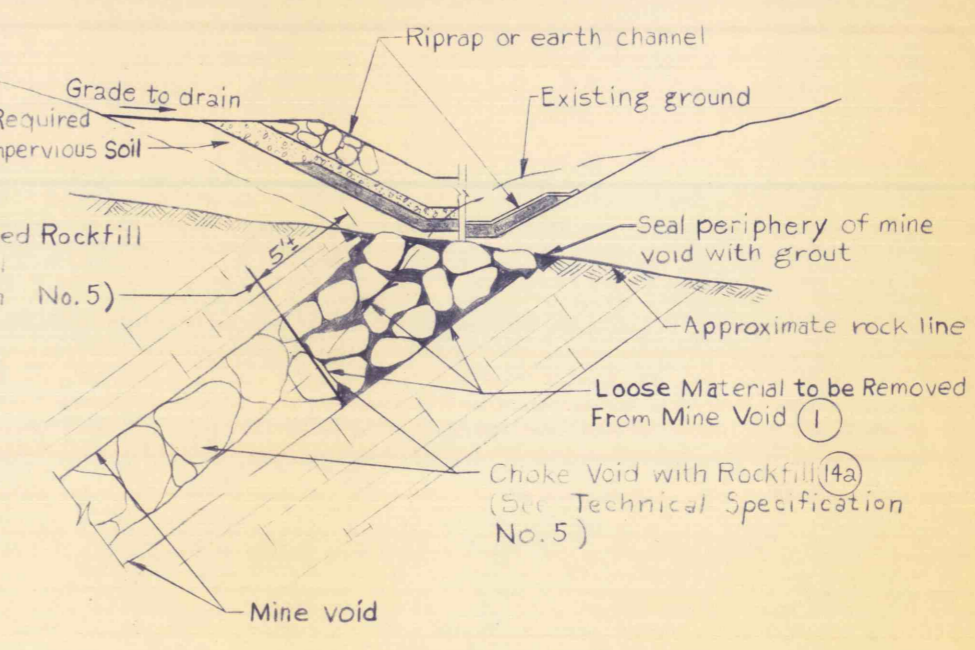


TYPICAL SECTIONS
Scale: 1/2 in. = 1 ft.

NOTES:
1. For General Notes, see Dwg. No. 2

REFERENCES:
1. Plan and Profiles - Dwg. No. 6

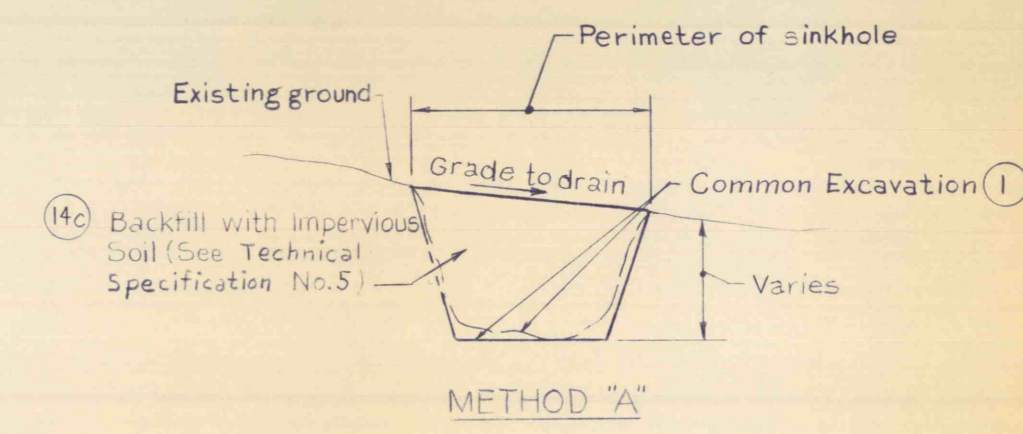

METHOD "A"
METHOD "B"
SINKHOLE GRADING DETAILS
No Scale

NO.	DATE	REVISION	APPR.
SUBMITTED <i>B. Rao</i> PROJECT CO-ORDINATOR			
APPROVED <i>Robert A. Ranieri</i> CHIEF-DIVISION OF MINE RECLAMATION			
APPROVED <i>W. J. ...</i> DIRECTOR-BUREAU OF DESIGN			
COMMONWEALTH OF PENNSYLVANIA DEPARTMENT OF ENVIRONMENTAL RESOURCES OFFICE OF RESOURCES MANAGEMENT			
CONTRACT NO. SL 126-2-7/9 F			
MINE DRAINAGE POLLUTION ABATEMENT REMEDIAL WORK SWATARA CREEK WATERSHED			
REILLY TOWNSHIP		SCHUYLKILL CO., PA.	
CHANNELS "O" AND "P" CROSS SECTIONS			
DRAWN BY <i>D. E. N.</i>	DATE 25 May 78	DRAWING NO. 7 of 7	
CHECKED BY <i>E. C. H.</i>	SCALE As Shown		