




SECTION "A-A"
Scale 1"=1'-0"

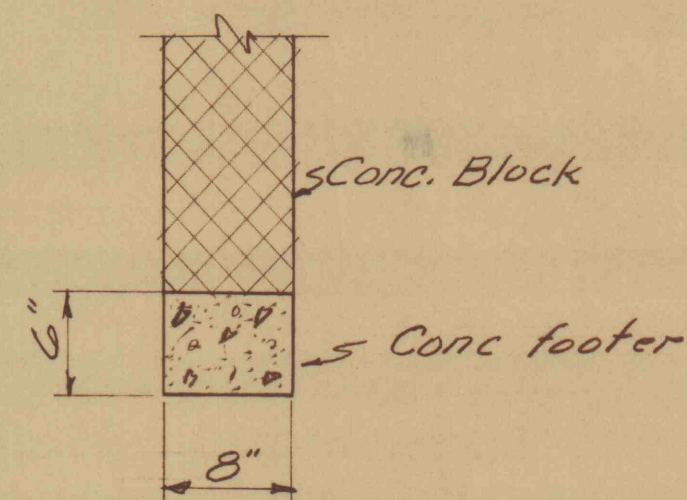


SECTION "B-B"
Scale 1"=1'-0"

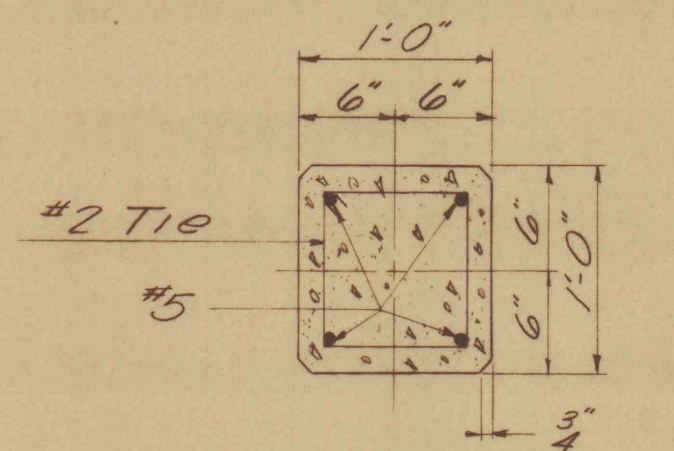


SECTION "A-A"
Scale 1/2"=1'-0"

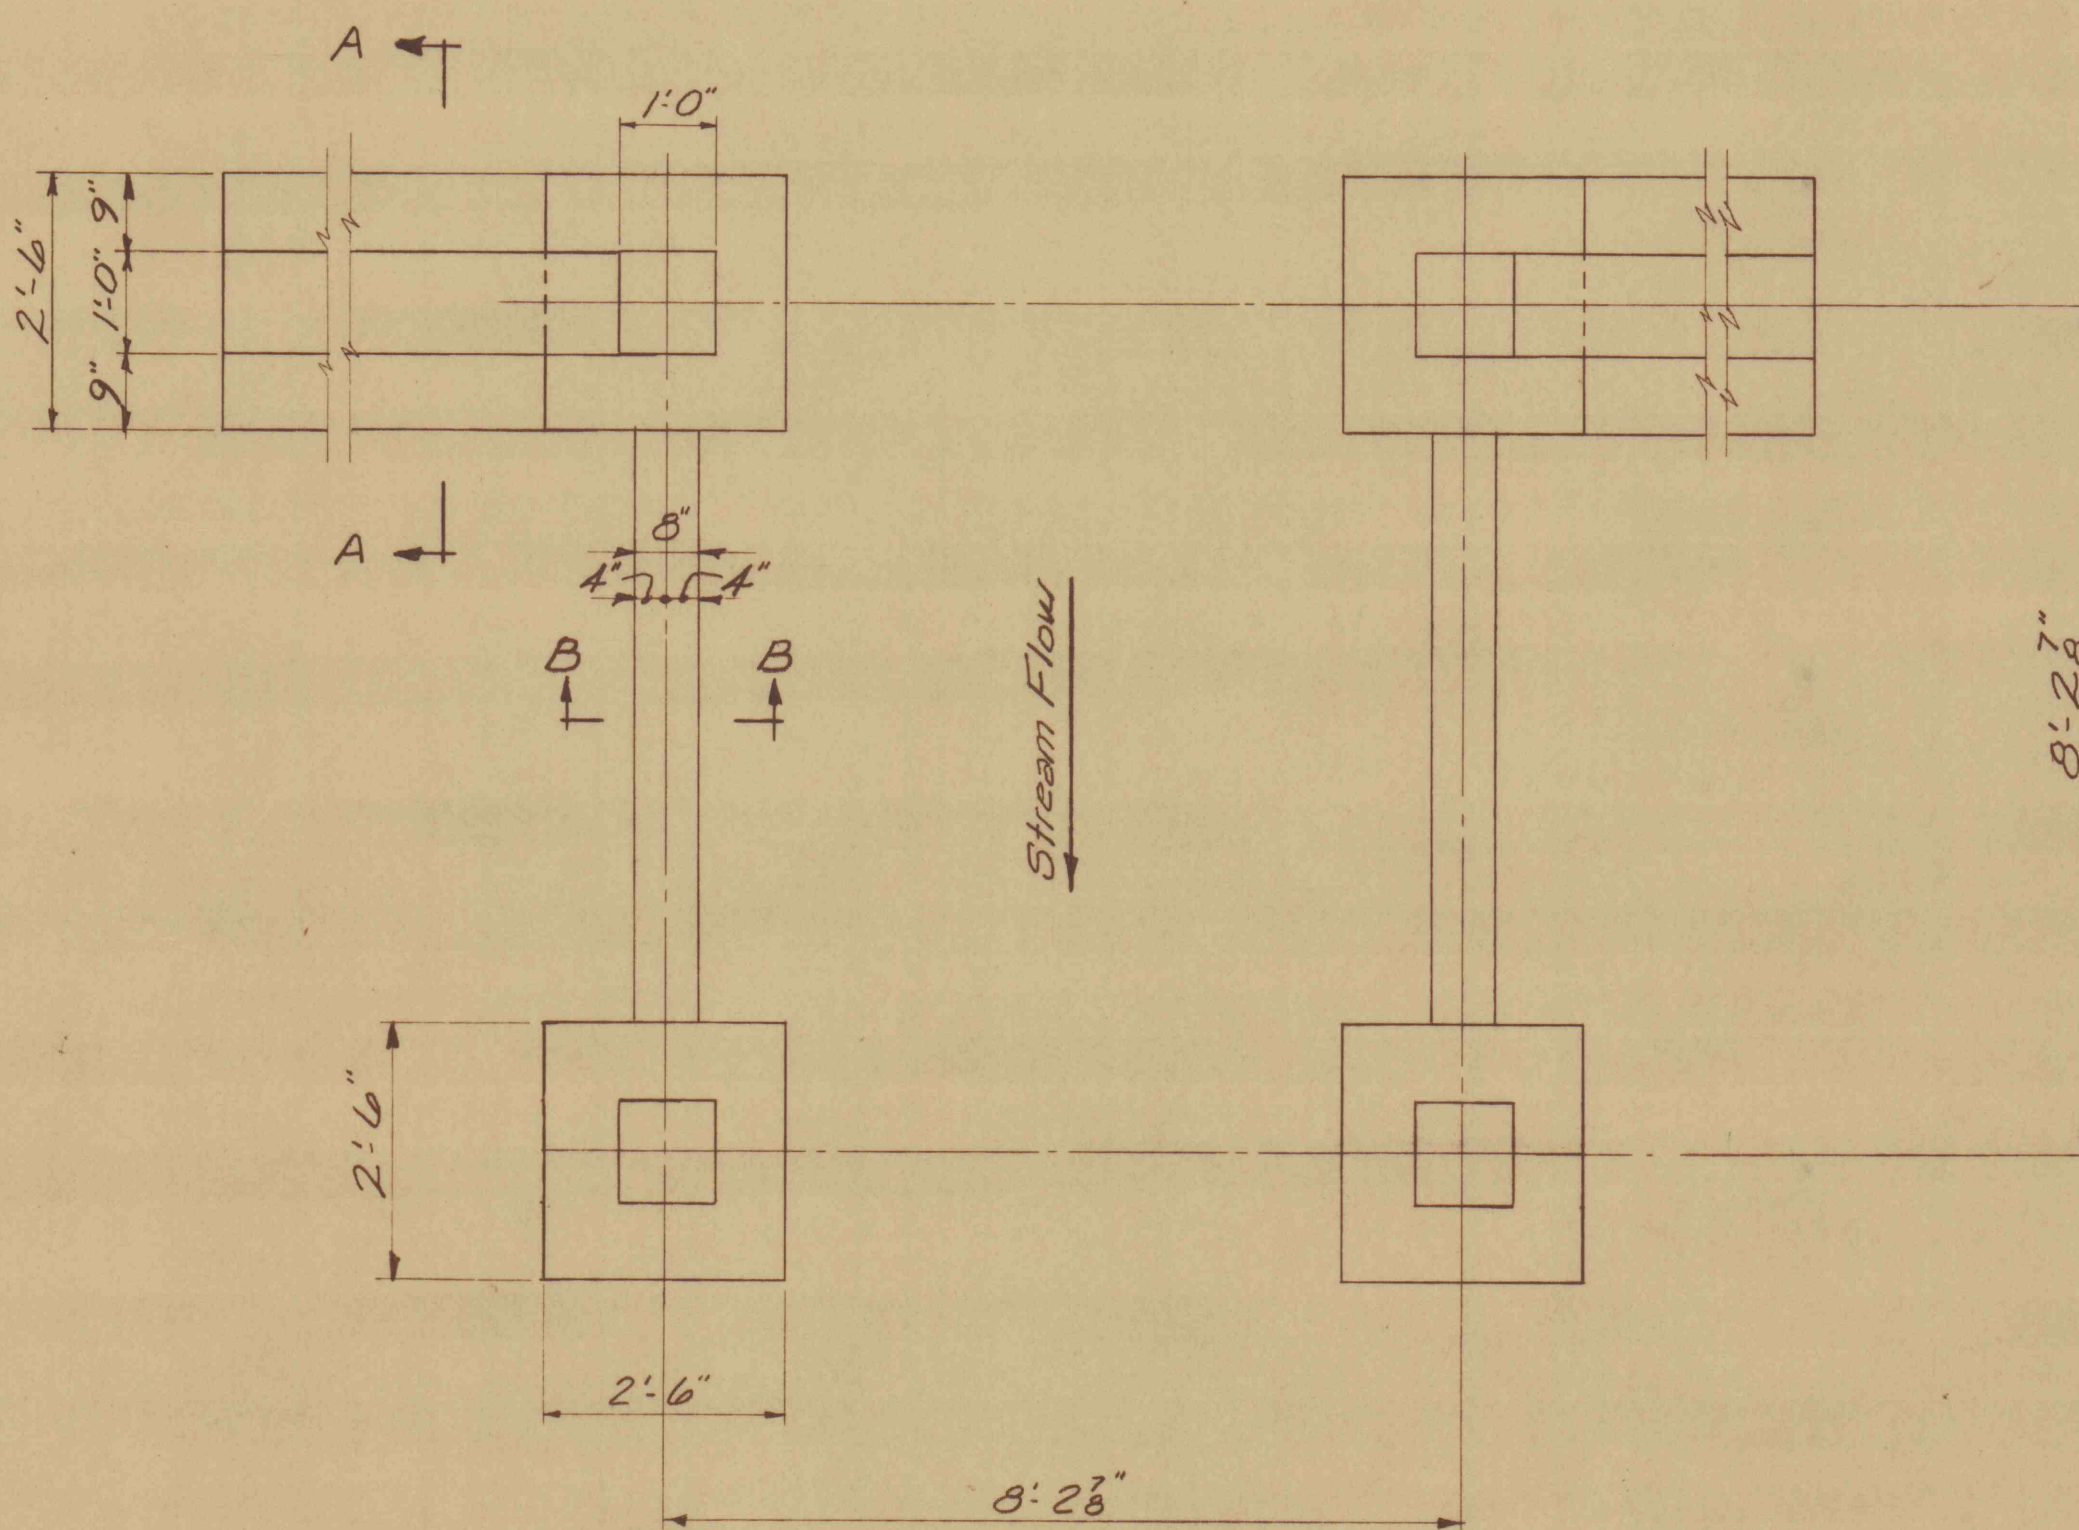


FOUNDATION PLAN
Scale: 1/2"=1'-0"

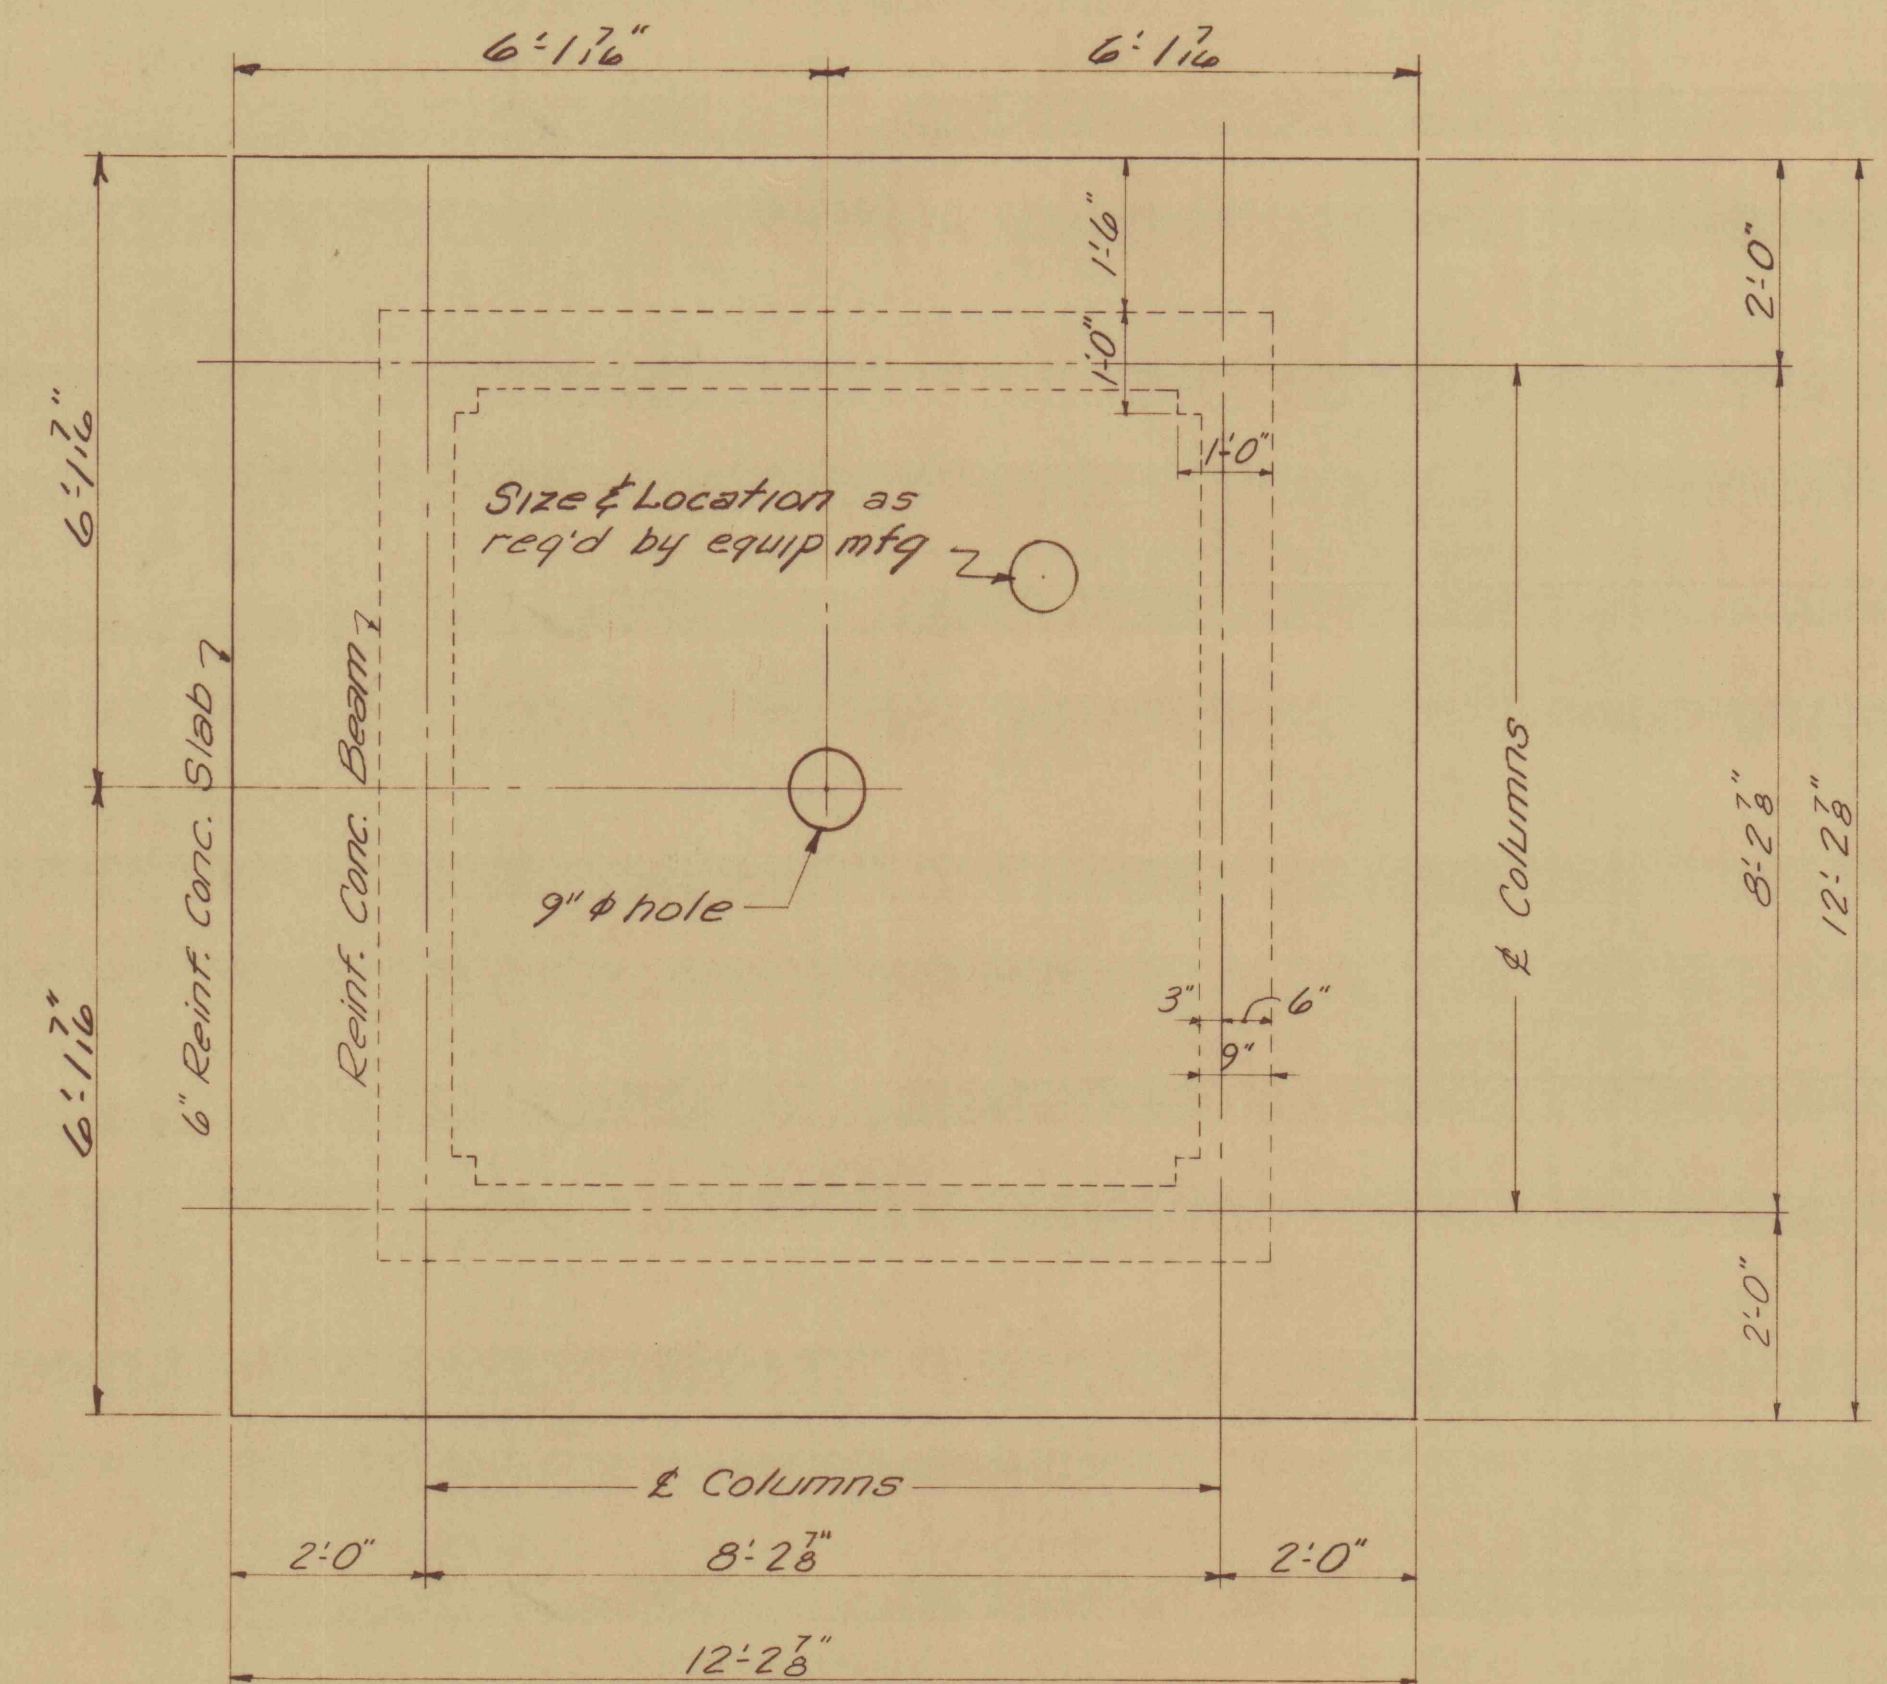


SLAB & FRAMING PLAN
Scale: 1/2"=1'-0"

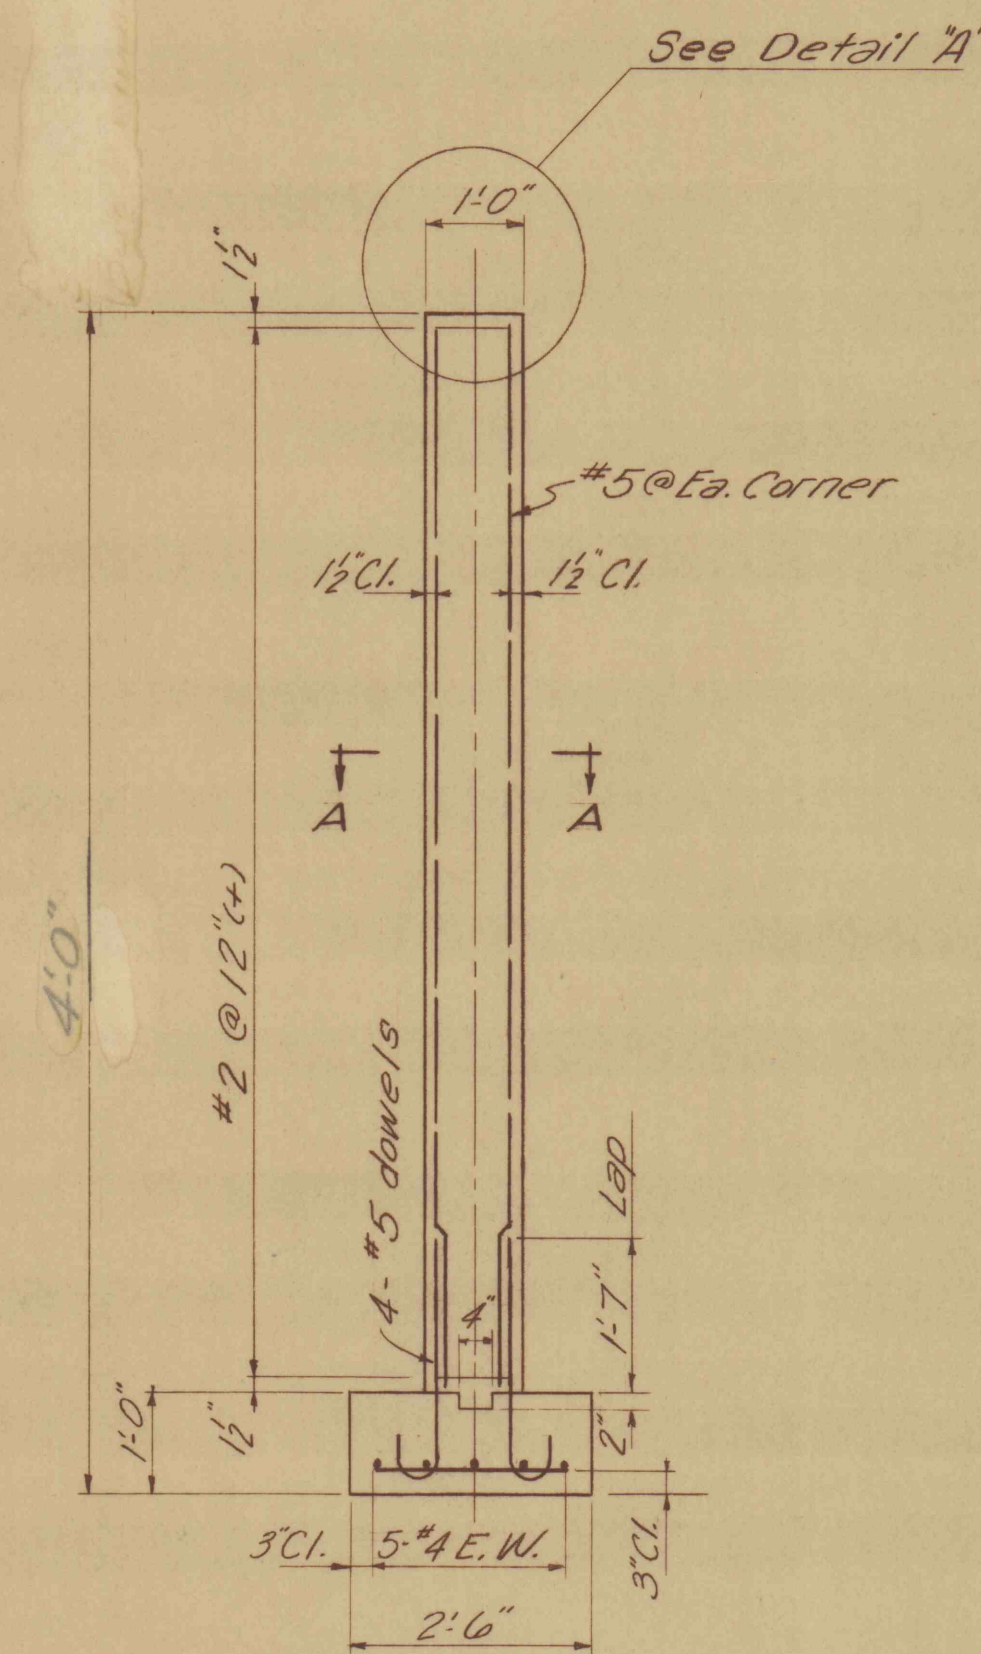

DETAIL - COLUMN & FTG.
Scale: 1/2"=1'-0"
Overflow wall & block wall not shown

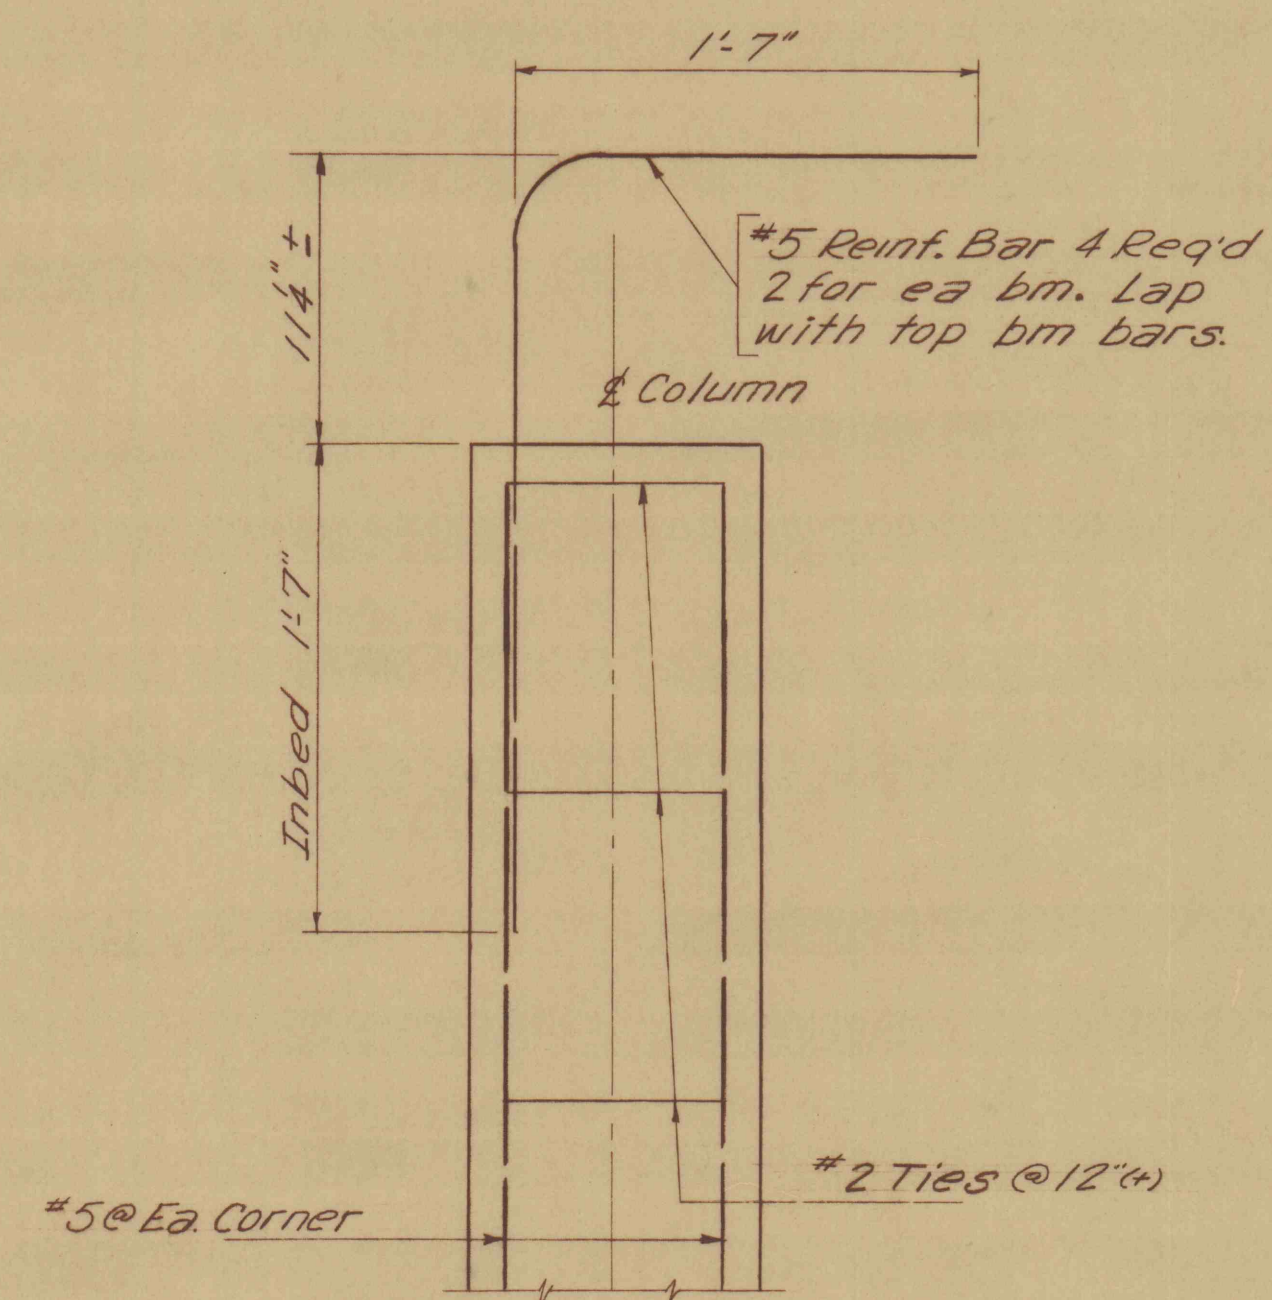


DETAIL "A"
Scale: 1 1/2"=1'-0"

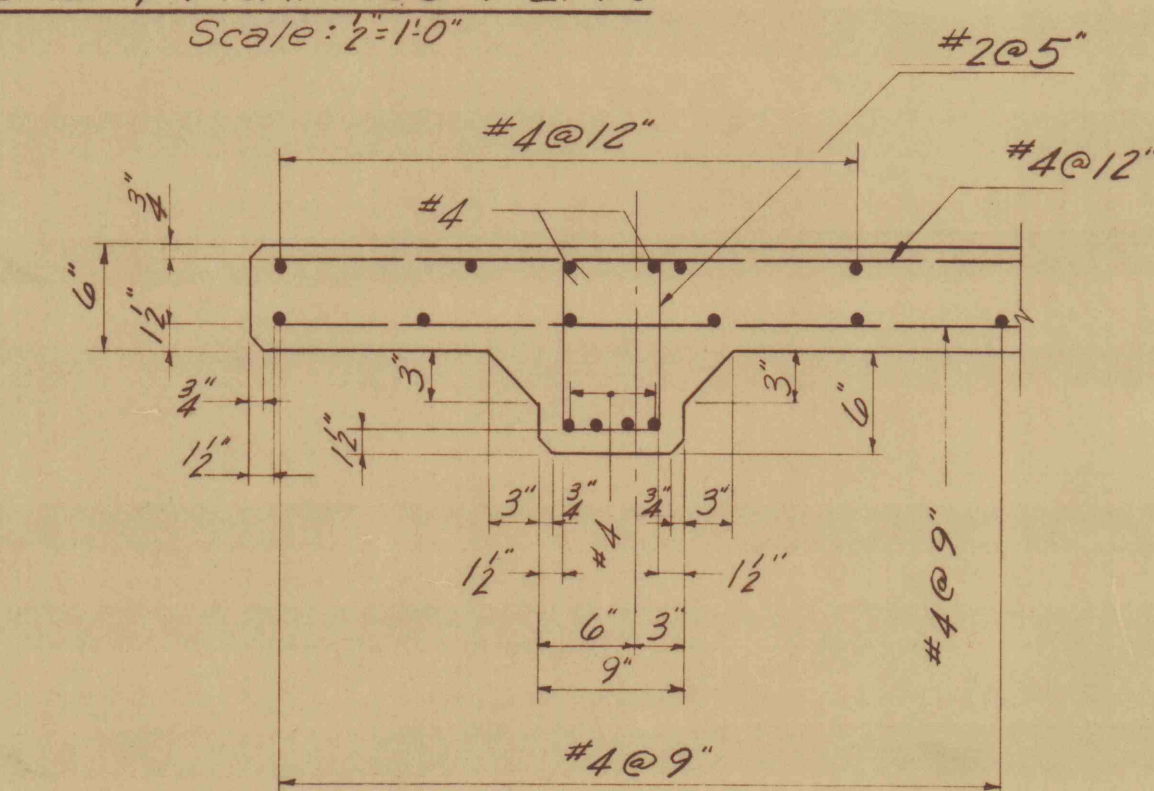

SECTION "B-B"
Scale: 1"=1'-0"

REVISIONS			
SYMBOL	CORRECTIONS	DATE	BY
APPROVALS			
APPROVED	<i>[Signature]</i>		
DIRECTOR - BUREAU OF ENGINEERING & CONSTRUCTION			
APPROVED	<i>[Signature]</i>		
SUPERVISING ENGINEER - BUREAU OF ENGINEERING & CONSTRUCTION			
APPROVED	<i>[Signature]</i>		
FOR DEPT. OF MINES & MINERALS SEC'S.			
SUBMITTED BY	<i>[Signature]</i>		ENGR
CHECKED BY			
ARCH.	CIVIL & STRUCT.	MECH.	ELECT.
	<i>[Signature]</i>		
PROJECT NO. <u>S.L. 106-2</u>			
PLANS & DETAILS			
MINE DRAINAGE TREATMENT			
BUCK MT. CARBON CO., PENNSYLVANIA			
BUREAU OF ENGINEERING & CONSTRUCTION DEPARTMENT OF PROPERTY & SUPPLIES			
DATE	COMMONWEALTH OF PENNSYLVANIA	GOVERNOR	SHEET NO.
SEPT. 1967	RAYMOND P. SHAFER		3
SCALE	DEPT. OF PROPERTY & SUPPLIES	SECRETARY	OF
AS NOTED	PERRIN C. HAMILTON		7
	HARRISBURG, PENNSYLVANIA		

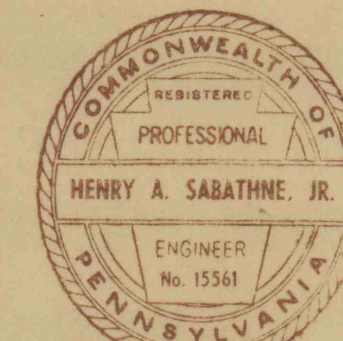

ALL DIMENSIONS AND MEASUREMENTS SHALL BE CHECKED AND VERIFIED BY THE CONTRACTOR AT THE SITE

82
9/6/67