



SITE PLAN
SCALE: 1" = 666'

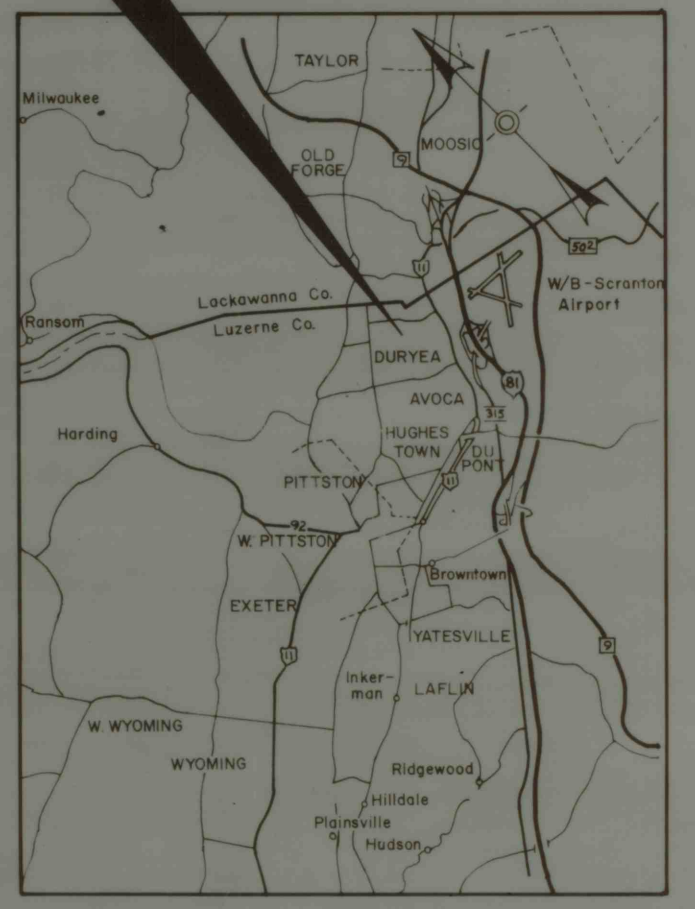

LOCATION MAP
NO SCALE

NO	DATE	REVISION	APPR
SUBMITTED <i>Stephen P. Zanchek P.E.</i>			
APPROVED			
APPROVED			

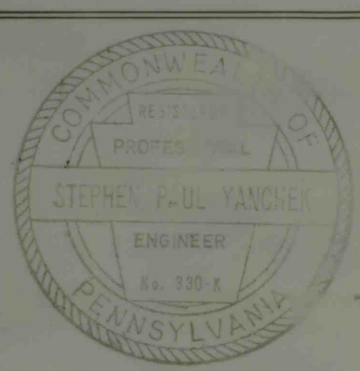

COMMONWEALTH OF PENNSYLVANIA
DEPARTMENT OF ENVIRONMENTAL RESOURCES
OFFICE OF RESOURCES MANAGEMENT

PROJECT NO. SL 484-101.5

DRILLING EXPLORATORY
BOREHOLES
DURYEA BOROUGH
LUZERNE COUNTY, PENNSYLVANIA

NO.9- BARNUM-SENECA-HALLSTEAD
COLLIERIES
SURFACE MAP- AREA I

DRAWN BY	DATE	DRAWING NO.
CHECKED BY	SCALE 1" = 100'	1.1