


MATCH LINE TO SHEET 1.1A



SITE PLAN
Scale: 1 in. = 1000 ft.

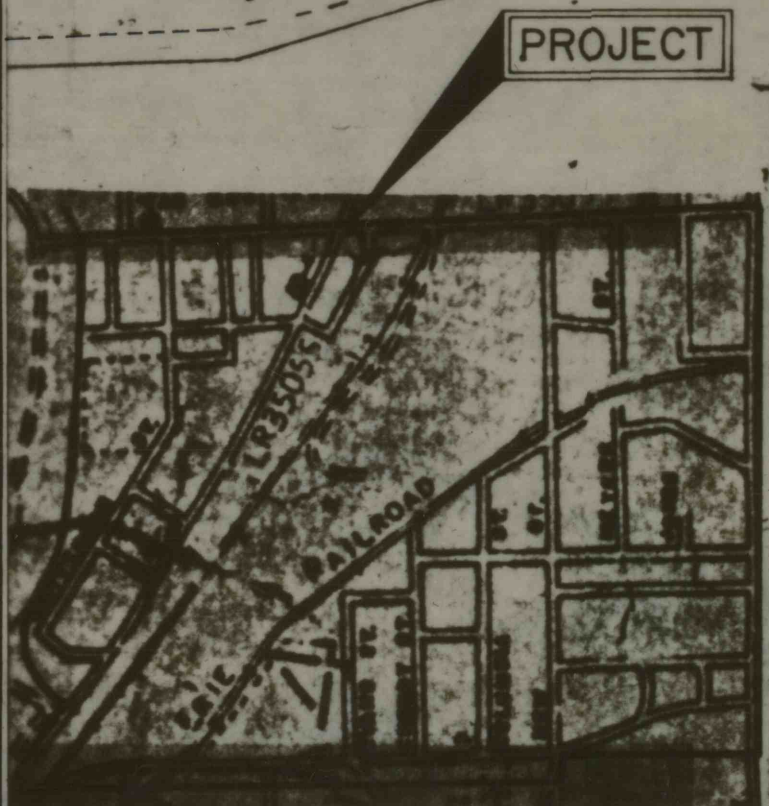

LOCATION MAP

NO.	DATE	REVISION	APPR.
SUBMITTED			
<i>Stephen P. Yanczek P.E.</i>			
APPROVED			
APPROVED			



COMMONWEALTH OF PENNSYLVANIA
DEPARTMENT OF ENVIRONMENTAL RESOURCES
OFFICE OF RESOURCES MANAGEMENT

PROJECT NO.
**EXPLORATORY DRILLING
SUBSURFACE INVESTIGATION**
DURYESA BOROUGH
LUZERNE COUNTY, PENNSYLVANIA

**NO. 9 - BARNUM - SENECA - HALLSTEAD
COLLIERIES
SURFACE MAP**

DRAWN BY	DATE	DRAWING NO.
CHECKED BY	SCALE	1" = 100'