



- ### LEGEND
- SG-2 ○ SETTLEMENT GAGE NO. 2
 - P.P. & L. UTILITY POLES
 - ⊕ PRIVATE SERVICE UTILITY POLES
 - E-T- OVERHEAD ELÉC. AND TEL. LINES
 - SEWER MANHOLES
 - FIRE HYDRANT
 - x-x 5 FT. CHAIN LINK FENCE
 - ▨ EXPOSED BEDROCK (APPROX. LIMITS)
 - ⊙ TRANSFORMER
 - ⋯ APPROX. LIMIT OF GRADING
 - ⊠ CONCRETE MONUMENT
 - ▨ SEEDING

- ### NOTES
1. Final determination of finished grade where bedrock is encountered shall be made by the Department during construction.
 2. Location of all utilities shown within and adjacent to the work area are approximate.
 3. The contractor shall verify the exact location of paved roads, utility poles, overhead lines, fire hydrants, fences, sewer manholes and underground lines etc. that may be affected by his construction activities. If removal, relocation or disruption is required for construction purposes, the contractor shall secure all necessary approvals and permits from the respective owners.
 4. Base topographic map prepared from aerial photography (5-5-74) by: L. Robert Kimball, consulting engineers, Ebensburg, Pa.
 5. Property data obtained from Luzerne County maps and records.
 6. Data related to interstate highway I-81 obtained from Penna. Dept. of Transportation, District 4-O, Dunmore, Penna.
 7. Approximate limit of grading to be blended with existing ground contours.


DESCRIPTION OF CONCRETE MONUMENTS

MONUMENT NO.	STATION	OFFSET	ELEVATION
1	47+80.00	139.00	794.79
2	47+80.00	1633.94	766.39
3	39+27.36	1579.97	755.01
4	33+12.14	254.07	832.37

NO.	DATE	REVISION	APPROVED
2	12-22-75	REVISED GRADING PLAN	<i>Gideon</i>
1	5-7-75	HIGHWAY DRAINAGE AND REVEGETATION ADDED	<i>Andrew C. Friedrich</i>

APPROVED: *Andrew C. Friedrich*
CHIEF-DIVISION OF MINE AREA RESTORATION

APPROVED: *V.M. Seal*
DIRECTOR-BUREAU OF RESOURCES PROGRAMMING

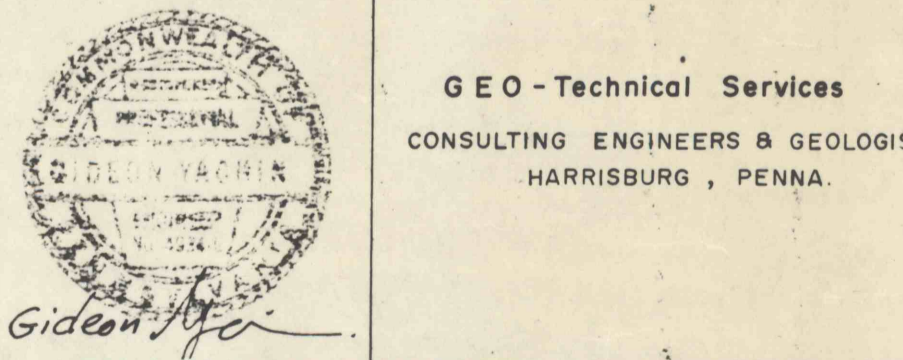

COMMONWEALTH OF PENNSYLVANIA
DEPARTMENT OF ENVIRONMENTAL RESOURCES
OFFICE OF RESOURCES MANAGEMENT

CONTRACT NO. SL 180-1-101.1

STRIP MINE RESTORATION
SOLOMON CREEK WATERSHED
WILKES-BARRE TWP. LUZERNE CO., PA.

GENERAL PLAN

DRAWN BY: M.L. DATE: 10-7-74 DRAWING NO.: 3 of 12

CHECKED BY: J.D. SCALE: As shown


EXISTING ACCESS ROAD
(for construction)

LIMIT OF CONTRACTOR'S WORK AREA



Cross Section B

Cross Section B

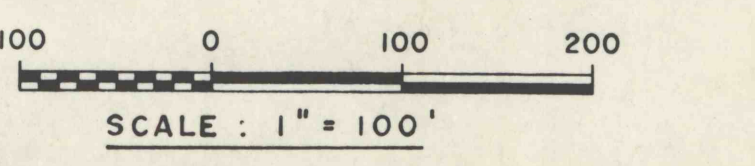

APPROX. HWY. STA. 1450+00

APPROX. HWY. STA. 1480+00