



PARRISH STREET

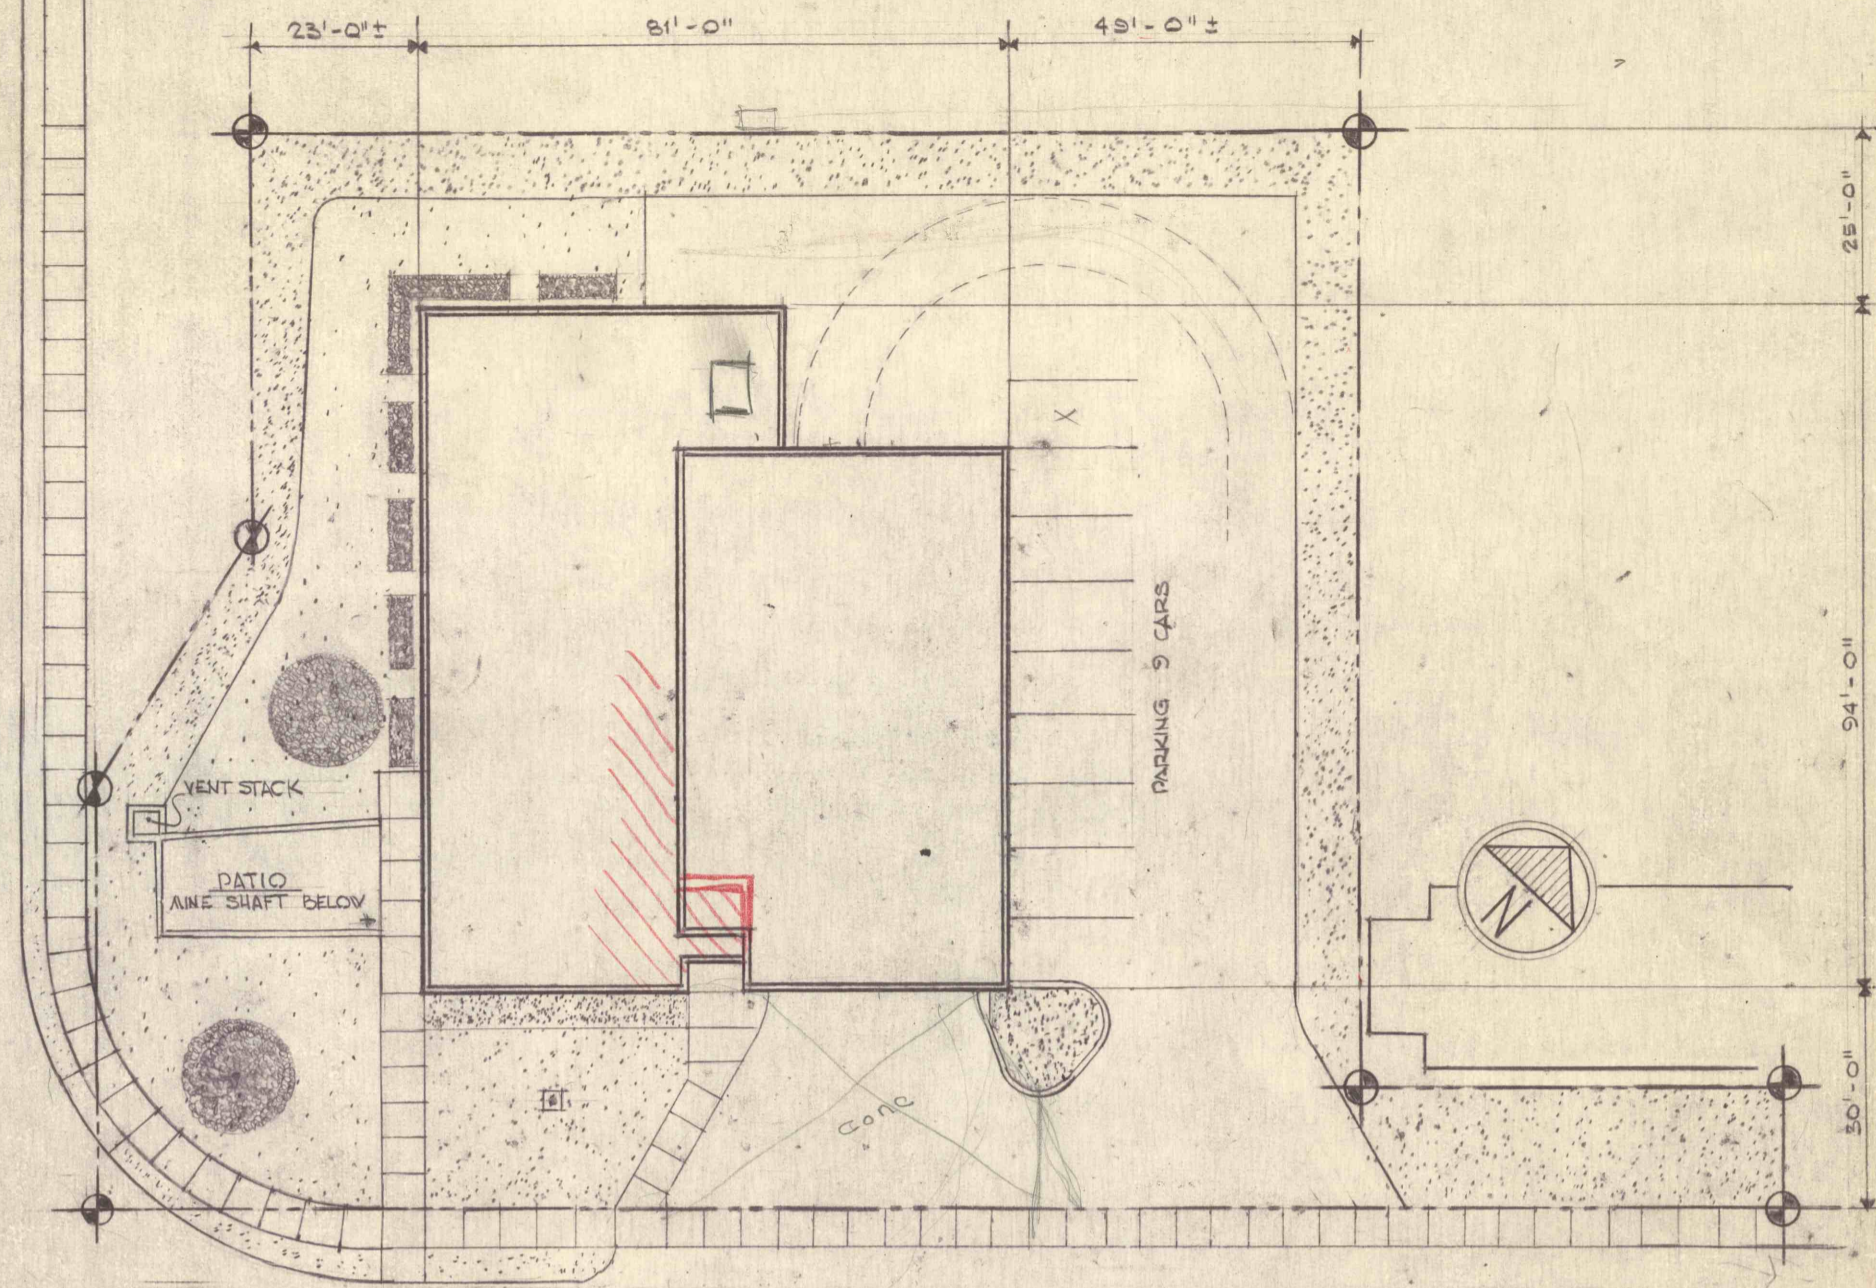


SITE PLAN
SCALE: 1" = 20'-0"


HIGH STREET

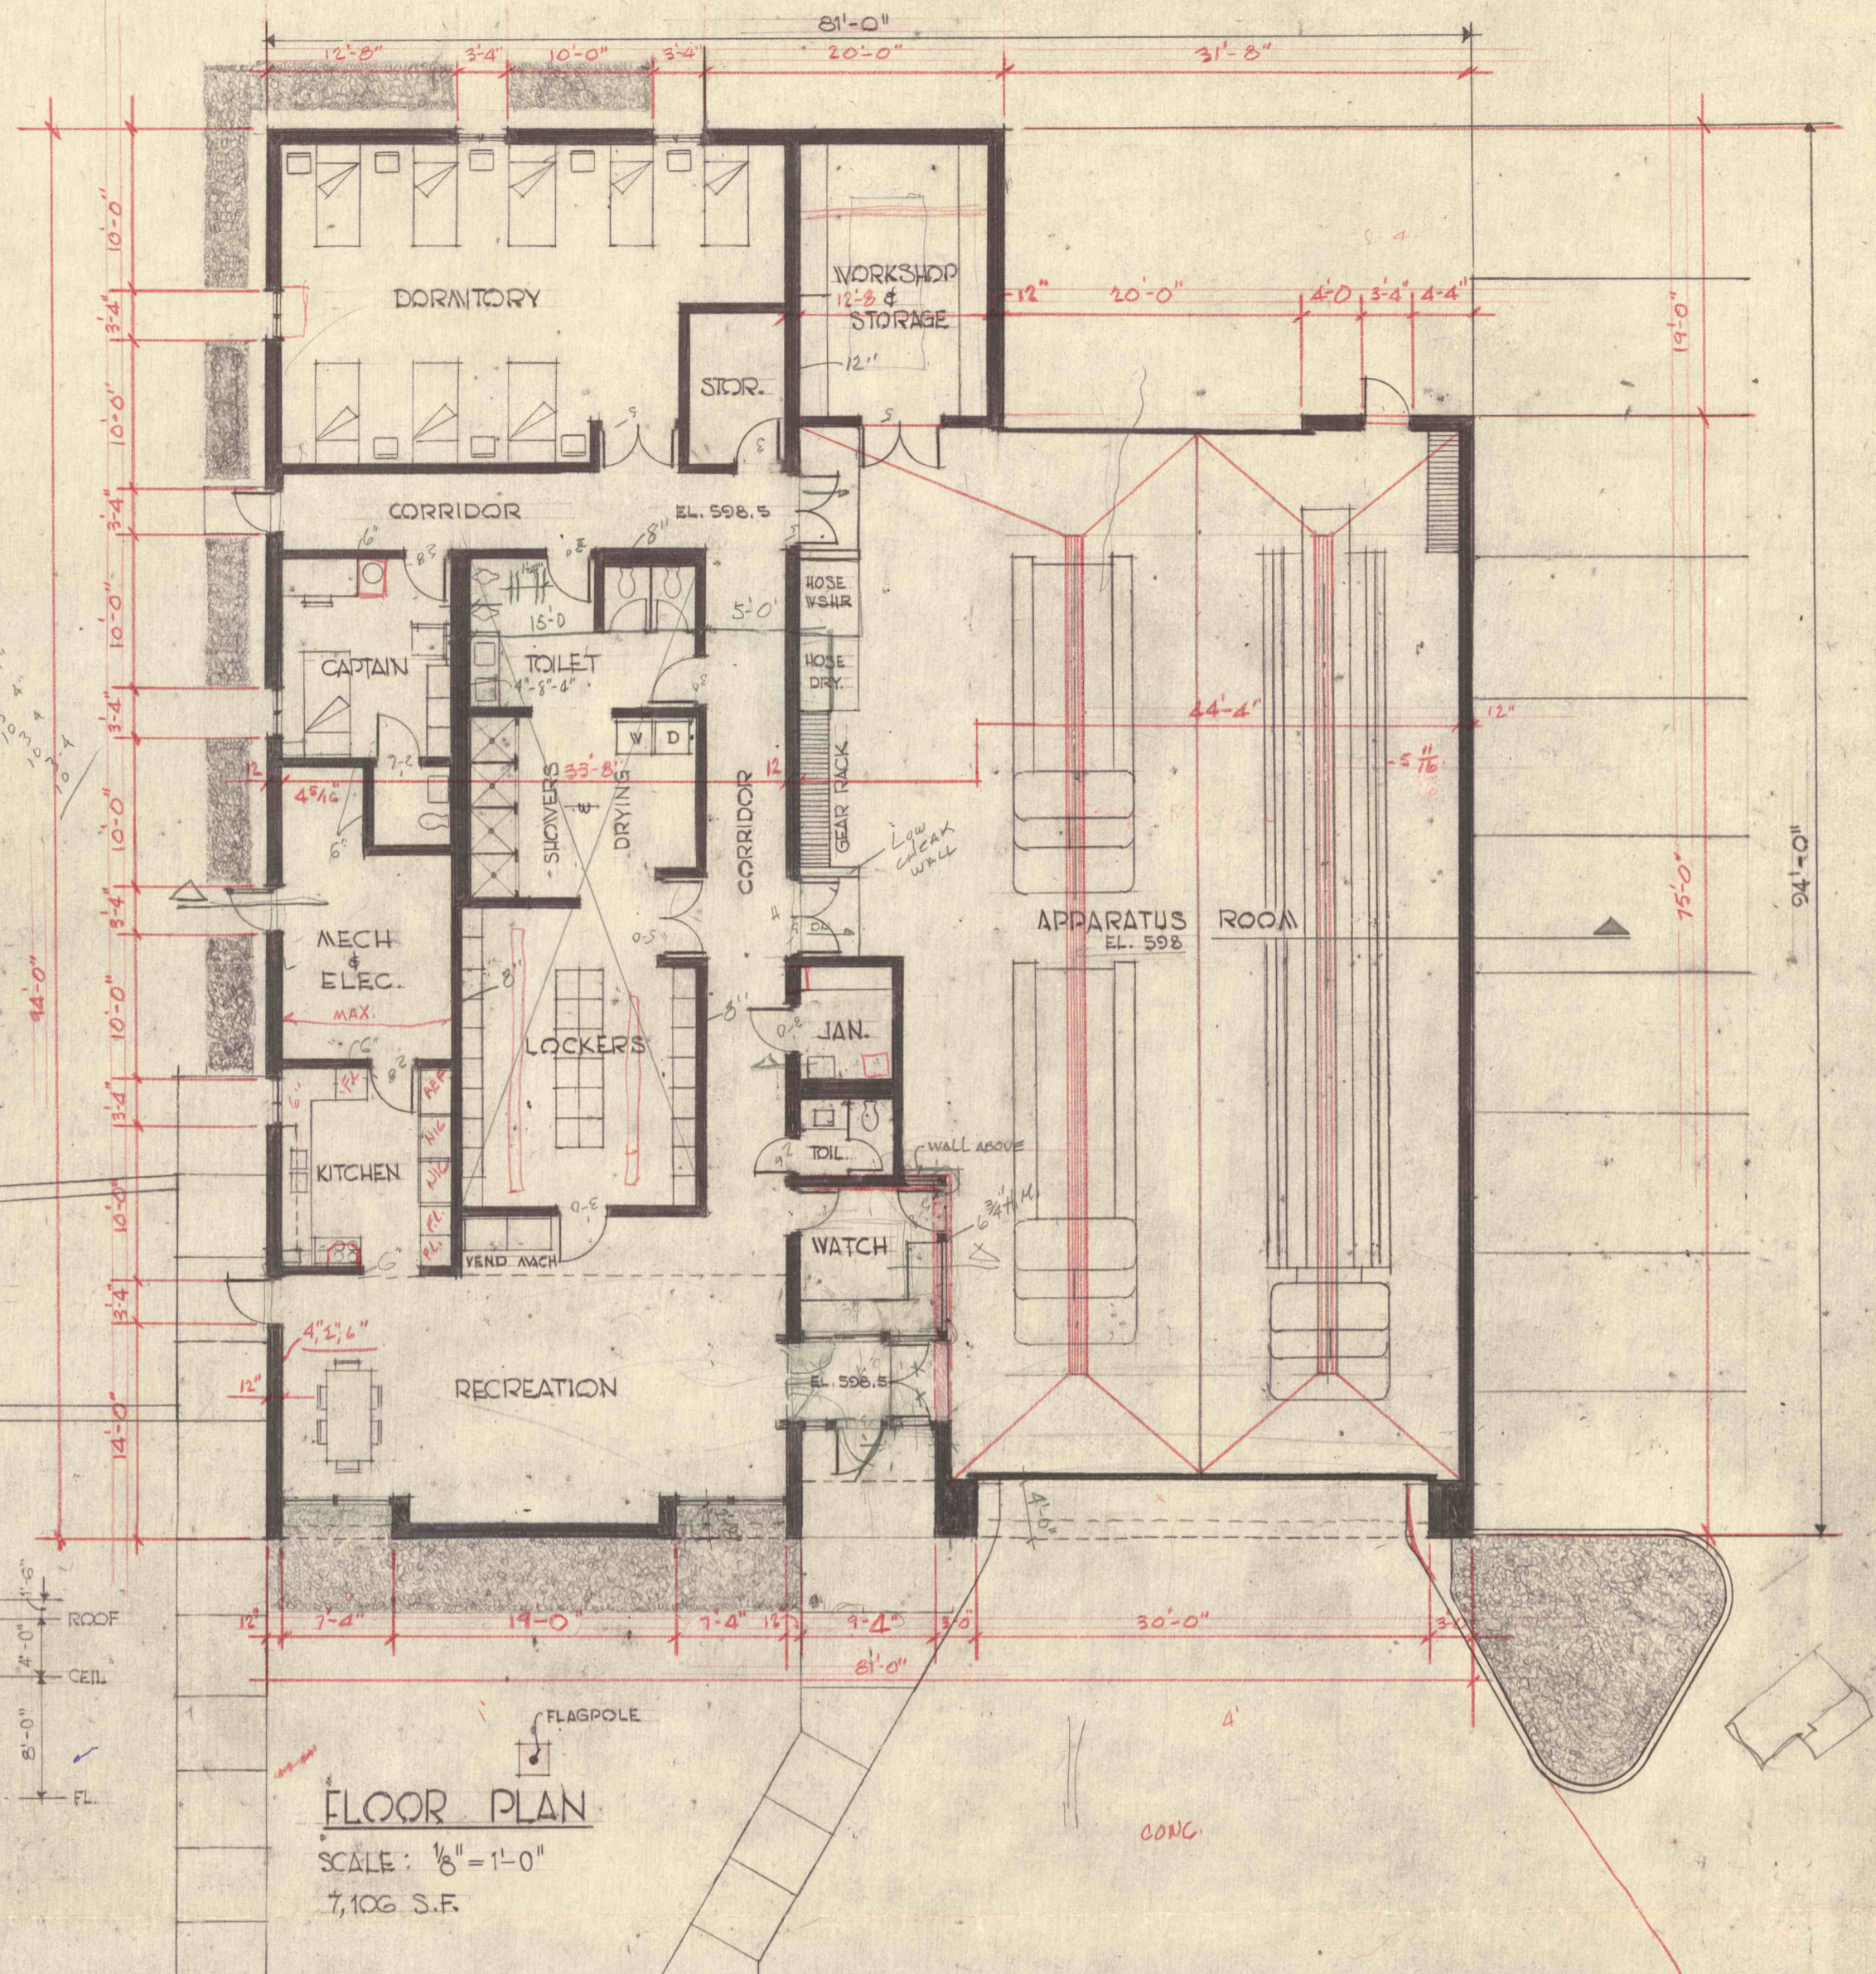


FLOOR PLAN
SCALE: 1/8" = 1'-0"
7,106 S.F.

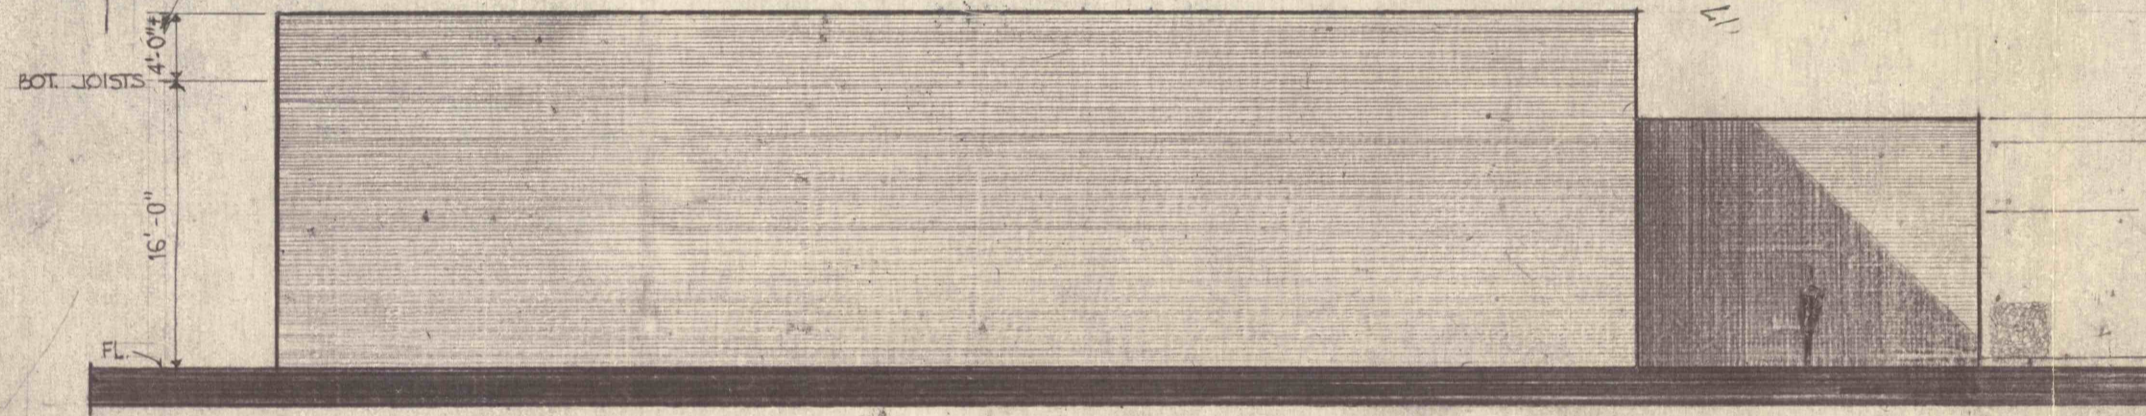


NORTH-EAST ELEV.

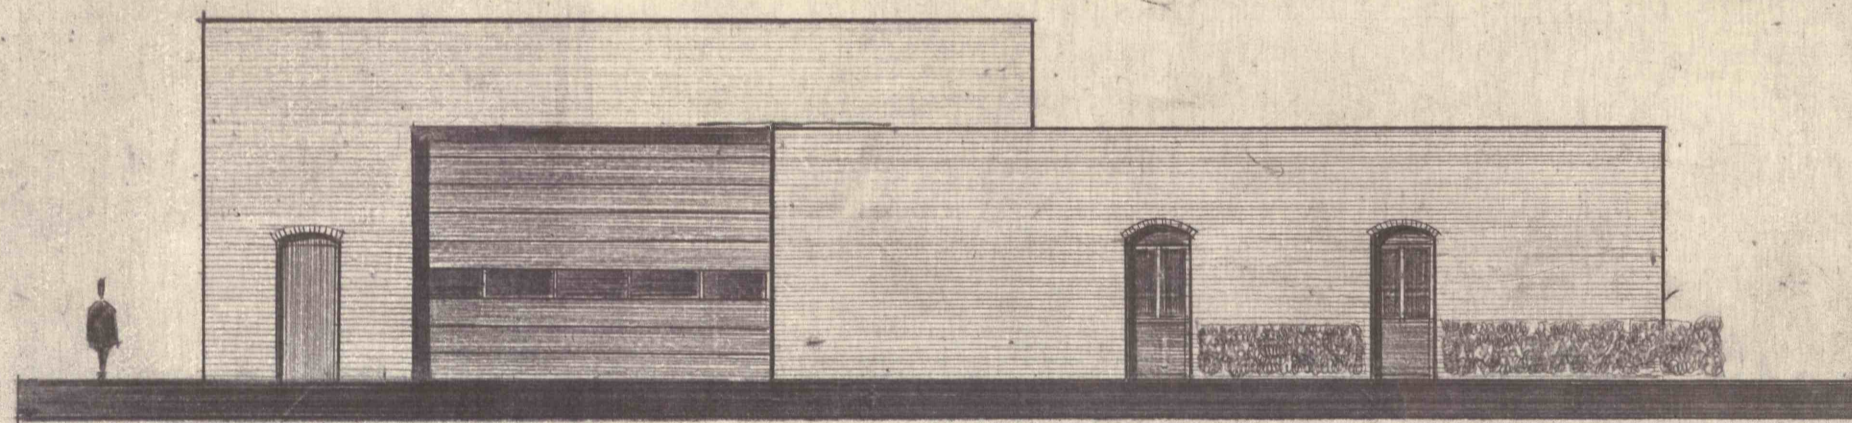

NORTH-WEST ELEV.

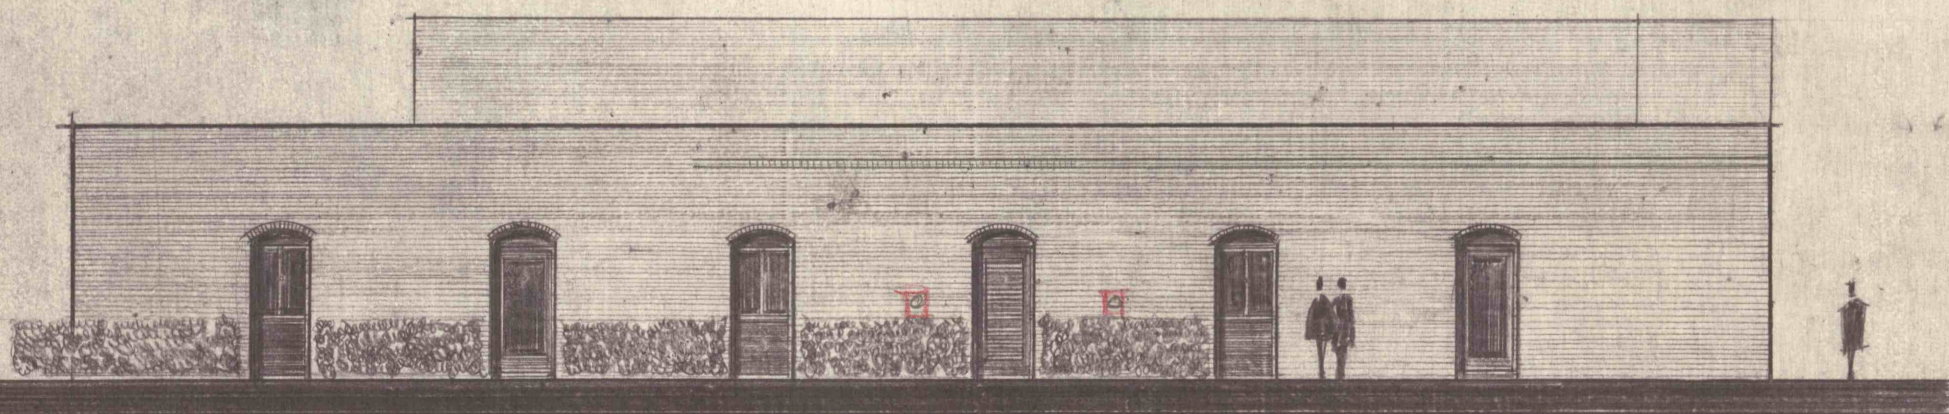

SOUTH-WEST ELEV.

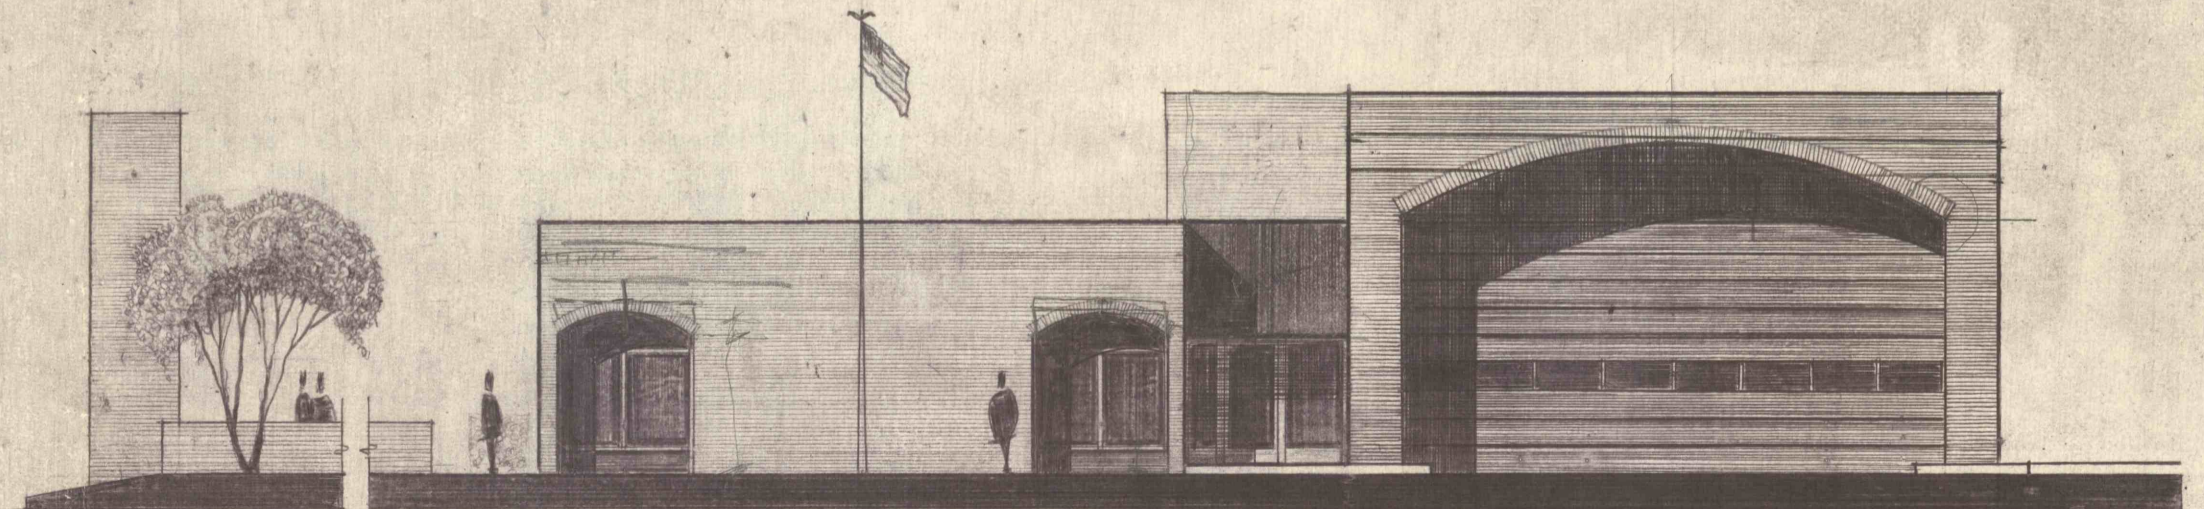

SOUTH-EAST ELEV.

HIGH STREET

REVISIONS	PRELIMINARY DRAWINGS	SCALE NOTED
30 JULY 74	FIRE STATION	DATE 22 JULY 74
5 AUG. 74	FOR THE CITY OF:	DRAWN BY V.C.K.
	WILKES BARRE, PA.	JOB NO. G578
	CARL J. SCHMITT ASSOCIATES	DWG. NO. 101
	REGISTERED ARCHITECTS	
	198 NORTH MAIN ST., WILKES-BARRE, PA. 18702	