





**PROJECT AREA**

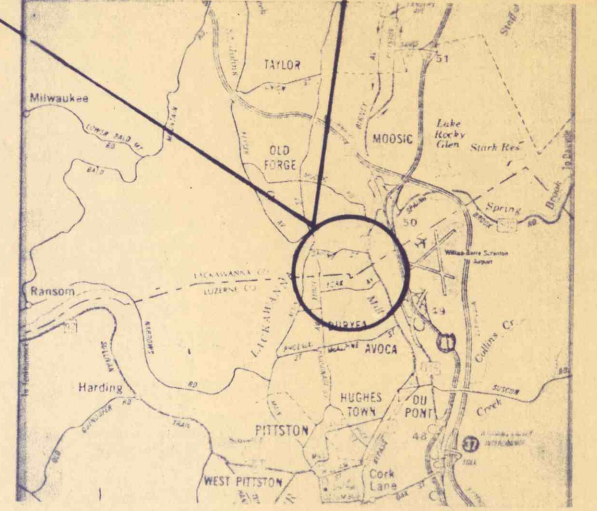

LOCATION MAP  
NOT TO SCALE

**PROJECT AREA**

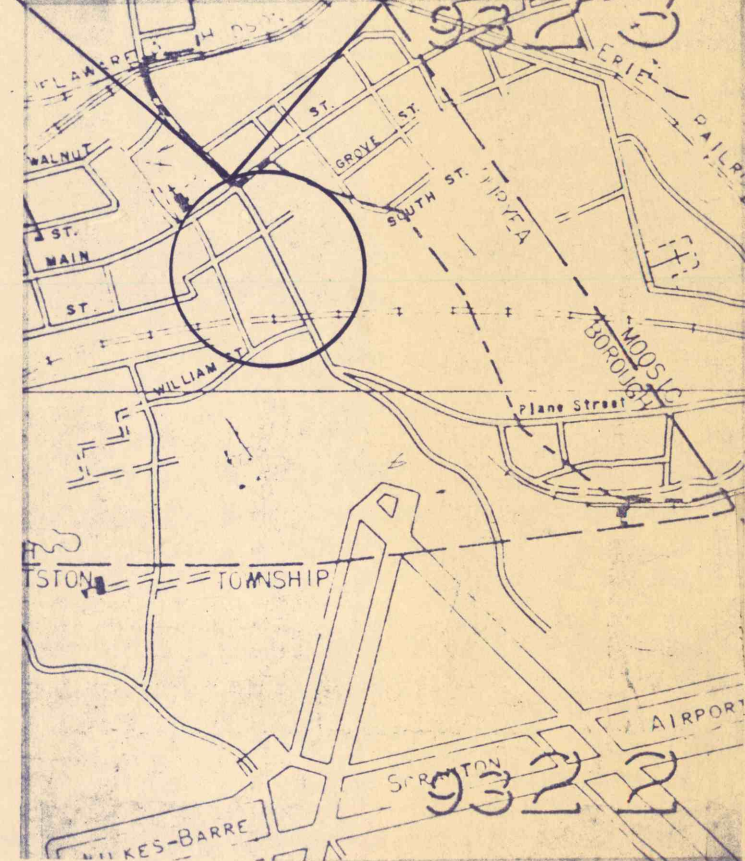

SITE PLAN  
NOT TO SCALE

NO.	DATE	REVISION	APPR.
SUBMITTED _____			
APPROVED _____			
APPROVED _____			

COMMONWEALTH OF PENNSYLVANIA  
DEPARTMENT OF ENVIRONMENTAL RESOURCES  
OFFICE OF RESOURCES MANAGEMENT

**PROJECT SL-465-101.5**  
**CORE BORING SUB-**  
**SURFACE INVESTIGATION**  
AVOCA BOROUGH  
LUZERNE COUNTY, PENNA.

LANGCLIFFE COLLIERY  
SURFACE

DRAWN BY _____	DATE _____	DRAWING NO. _____
CHECKED BY _____	SCALE 1"=100'	1.1A

— WATER LINE	— SANITARY SEWER LINE
- - - GAS LINE	
PENNSYLVANIA GAS & WATER COMPANY 39 PUBLIC SQUARE WILKES-BARRE, PENNSYLVANIA 18701	LOWER LACKAWANNA VALLEY SANITARY AUTHORITY COXTON ROAD DURVEA, PENNSYLVANIA 18642

◎ INVESTIGATION  
BOREHOLE