


LOCATION MAP
NO SCALE

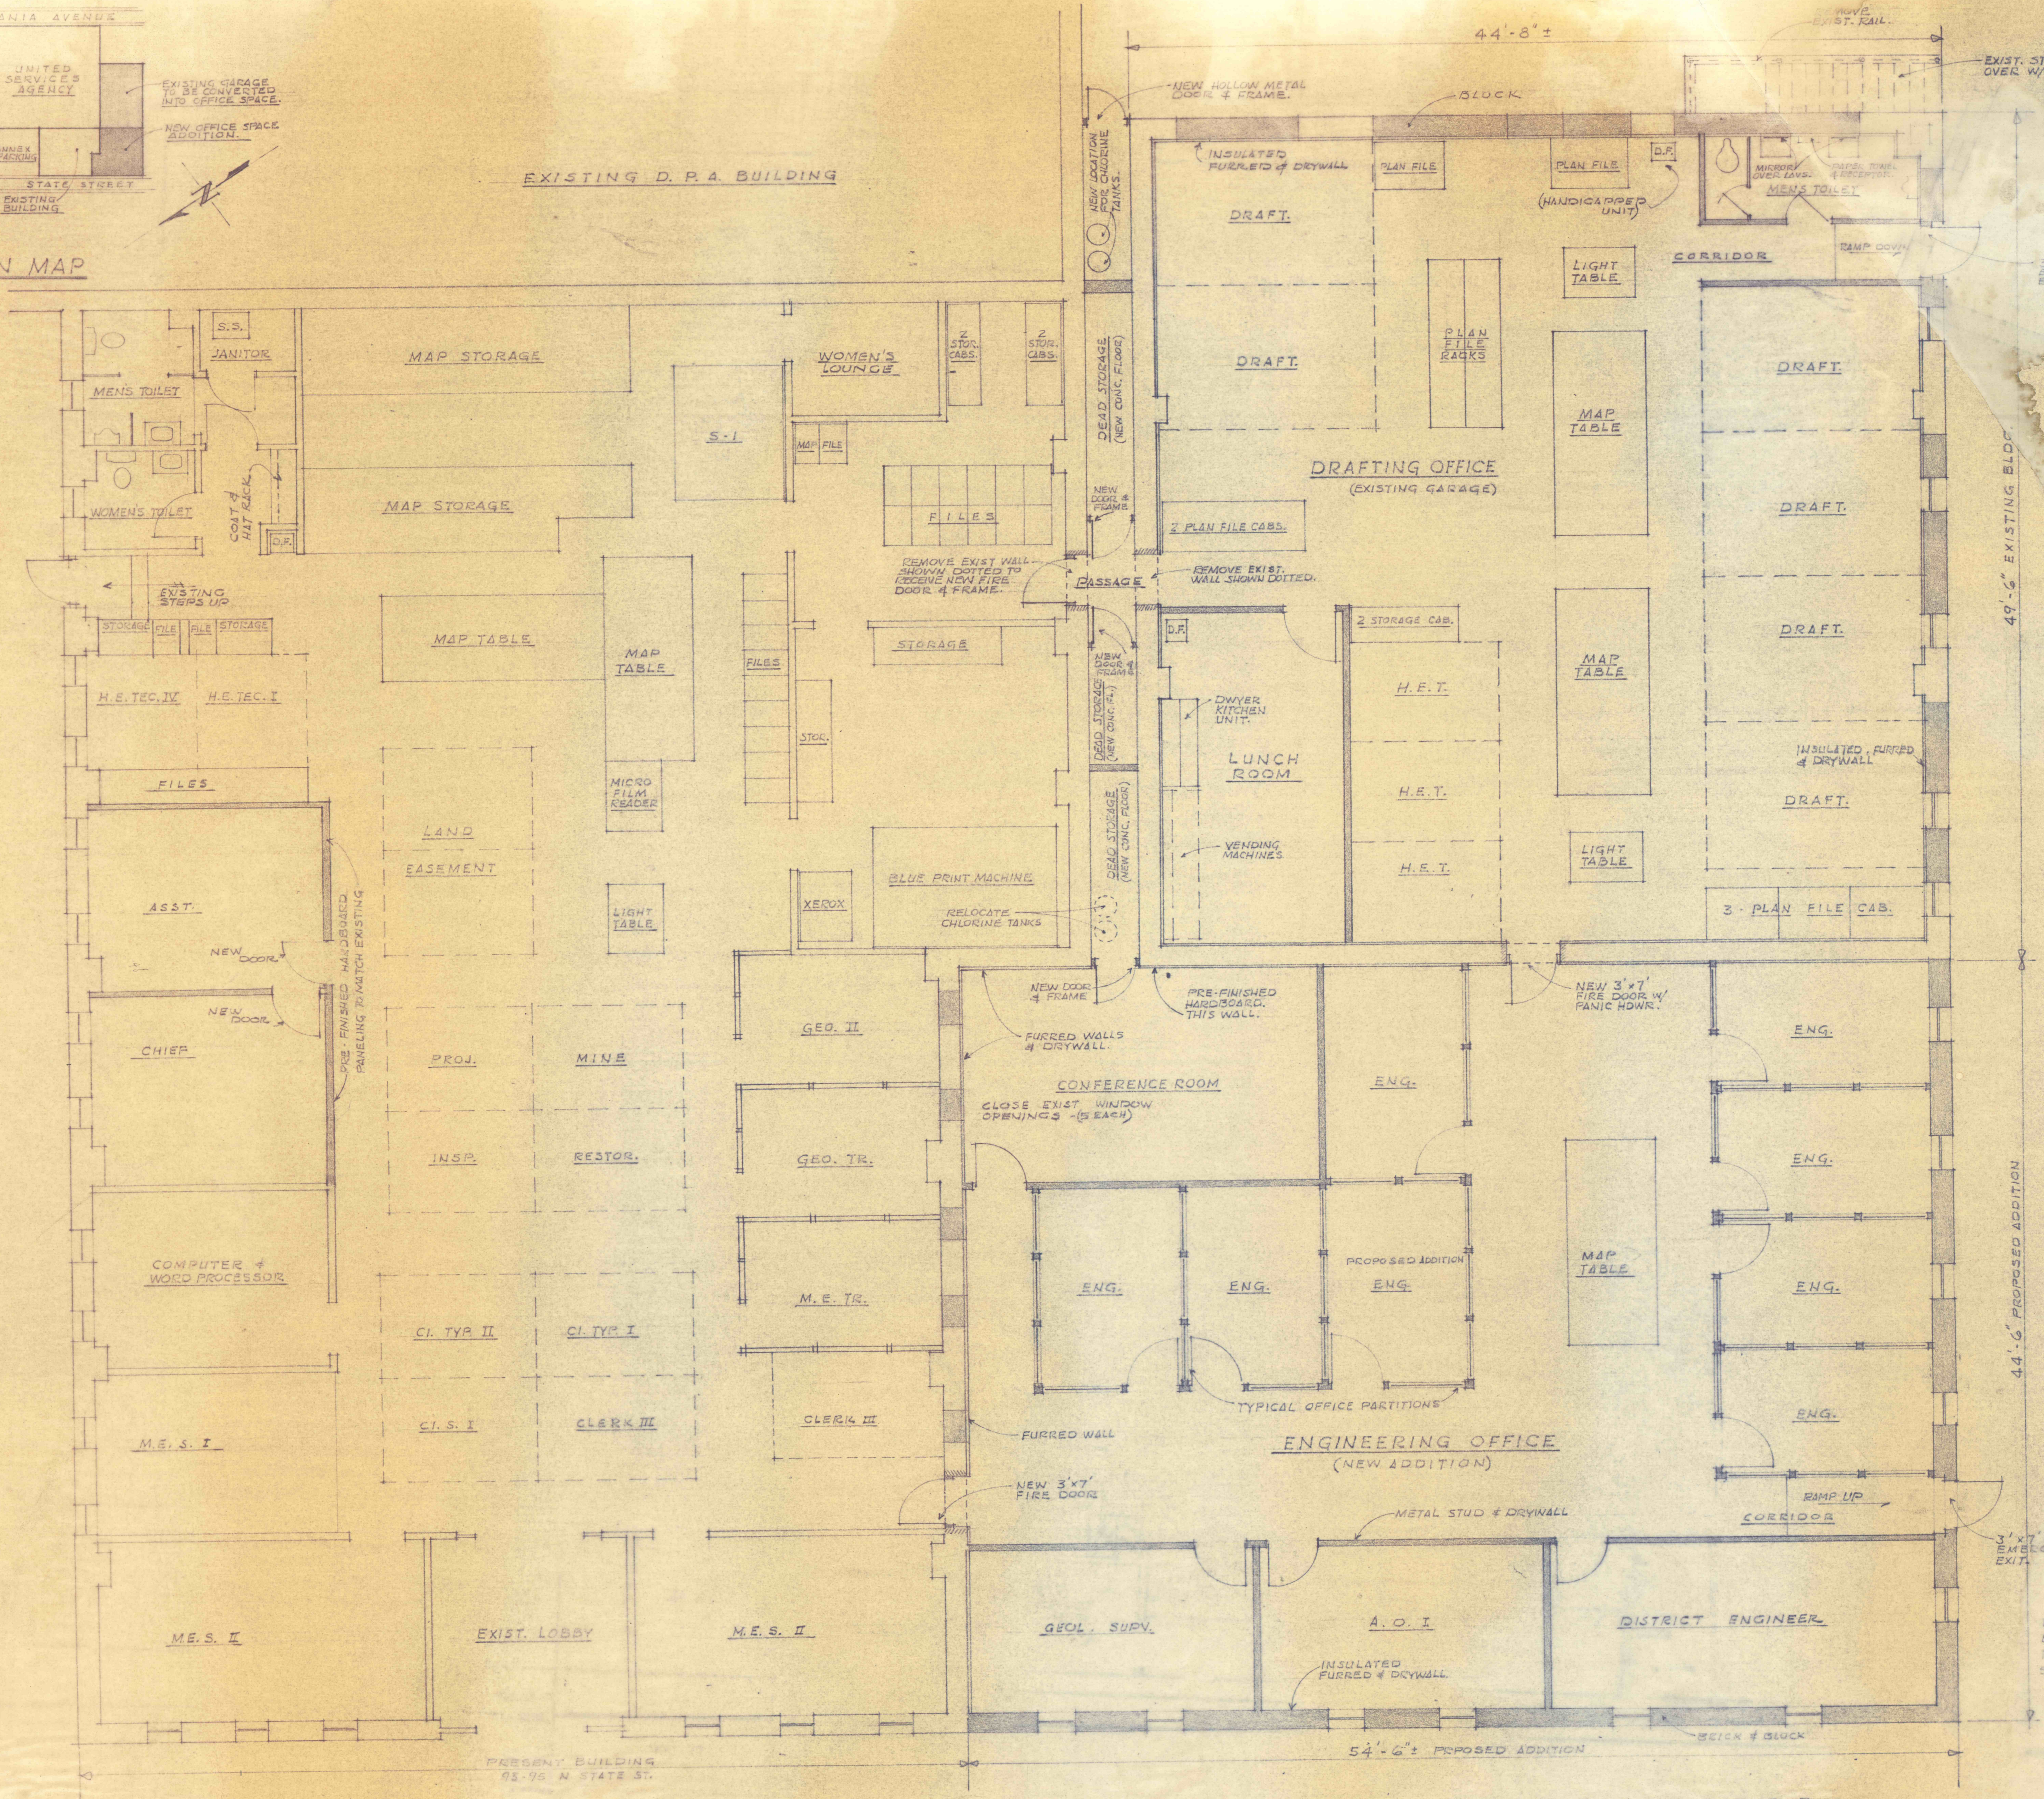

- FLOOR PLAN -
SCALE 1/4" = 1'-0"

SUMMARY

NEW ADDITION	2,425 SF
EXISTING BLDG.	2,224 SF
PASSAGE	25 SF
STORAGE	84 SF
TOTAL	4,758 SF

PROPOSED ADDITION
T.C.T. BUILDING - DEPT. OF MINES
STATE STREET
WILKES-BARRE PENNA.

LOCATION MAP - FLOOR PLAN & NOTES
DATE: SEPT 25, 1984
SCALE: NOTED
REVISIONS: SEPT. 27, 1984

THOMAS A. GRIPP P.A.
LAUREL RUN ROAD
BEAR CREEK TOWNSHIP
WILKES-BARRE, PA. 18702



P.I.