



SITE PLAN
not to scale

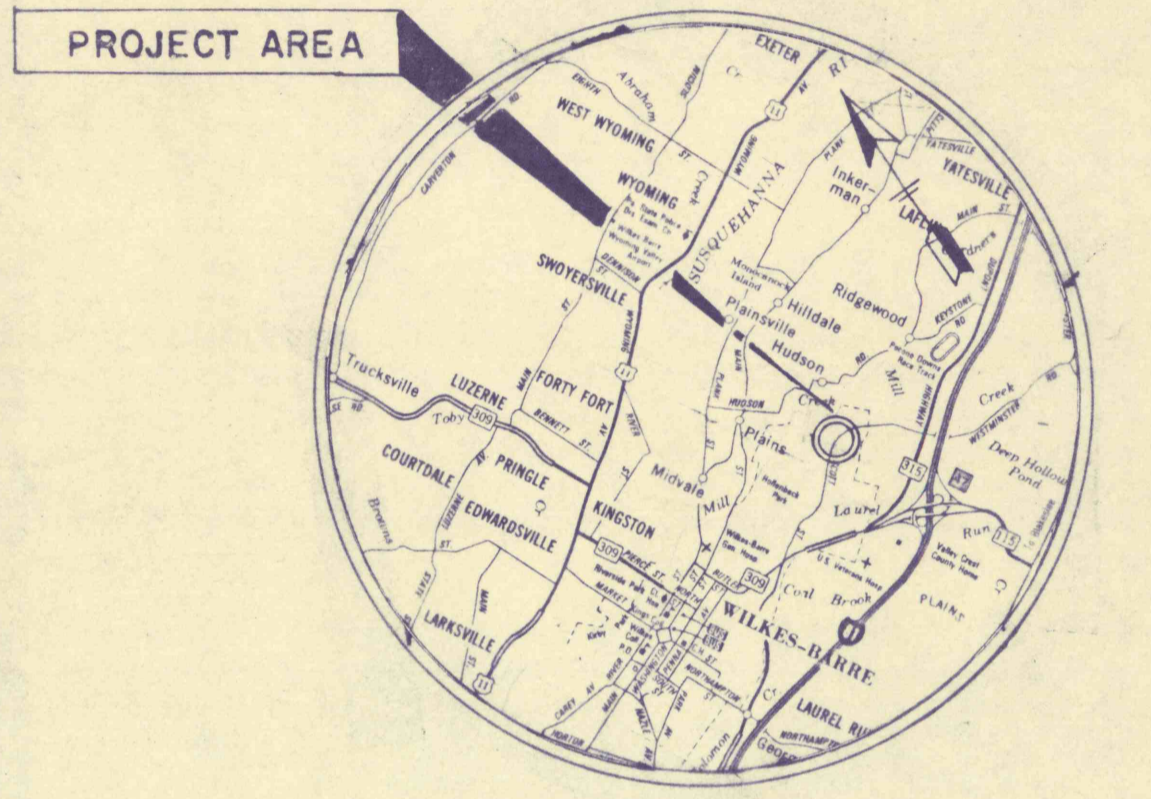

LOCATION MAP
not to scale

NO	DATE	REVISION	APP'D

APPROVED: *M. Yarnes*
DISTRICT ENGINEER - ANTHRACITE

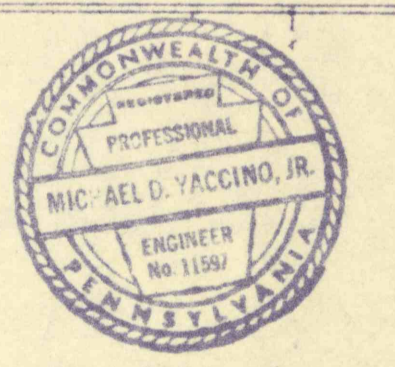

COMMONWEALTH OF PENNSYLVANIA
DEPARTMENT OF ENVIRONMENTAL RESOURCES
OFFICE OF RESOURCES MANAGEMENT

PROJECT NO. FE-40:17
TITLE CORE BORING
SUBSURFACE INVESTIGATION
MINERS MILLS SECTION, CITY OF WILKES-BARRE, LUZERNE COUNTY, PENNA.
SHEET DESCRIPTION
PINE-RIDGE COLLIERY
SURFACE

DRAWN BY	DATE	DRAWING NO.
CHECKED BY	SCALE	1 of 4

SCALE
1" = 100'

LEGEND
● exploratory borehole to be drilled.