




**CONCRETE U-CHANNEL
TYPICAL PROFILE ALONG CENTER LINE**
(Not To Scale)

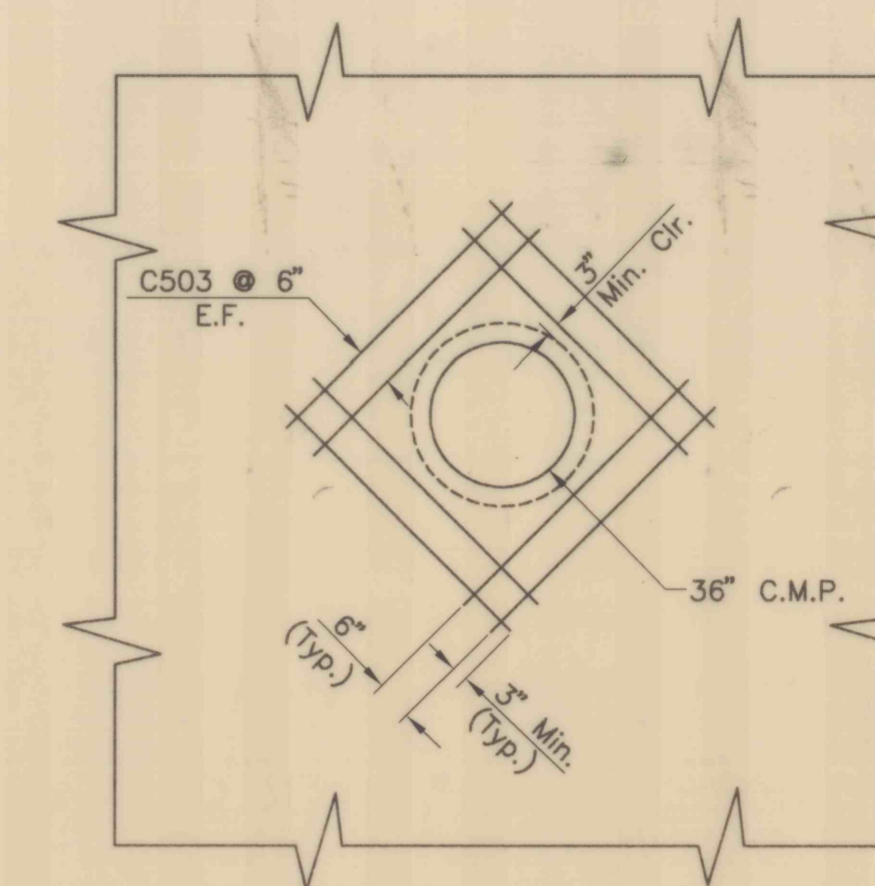

**PIPE OPENING
REINFORCEMENT DETAIL**
(Not To Scale)

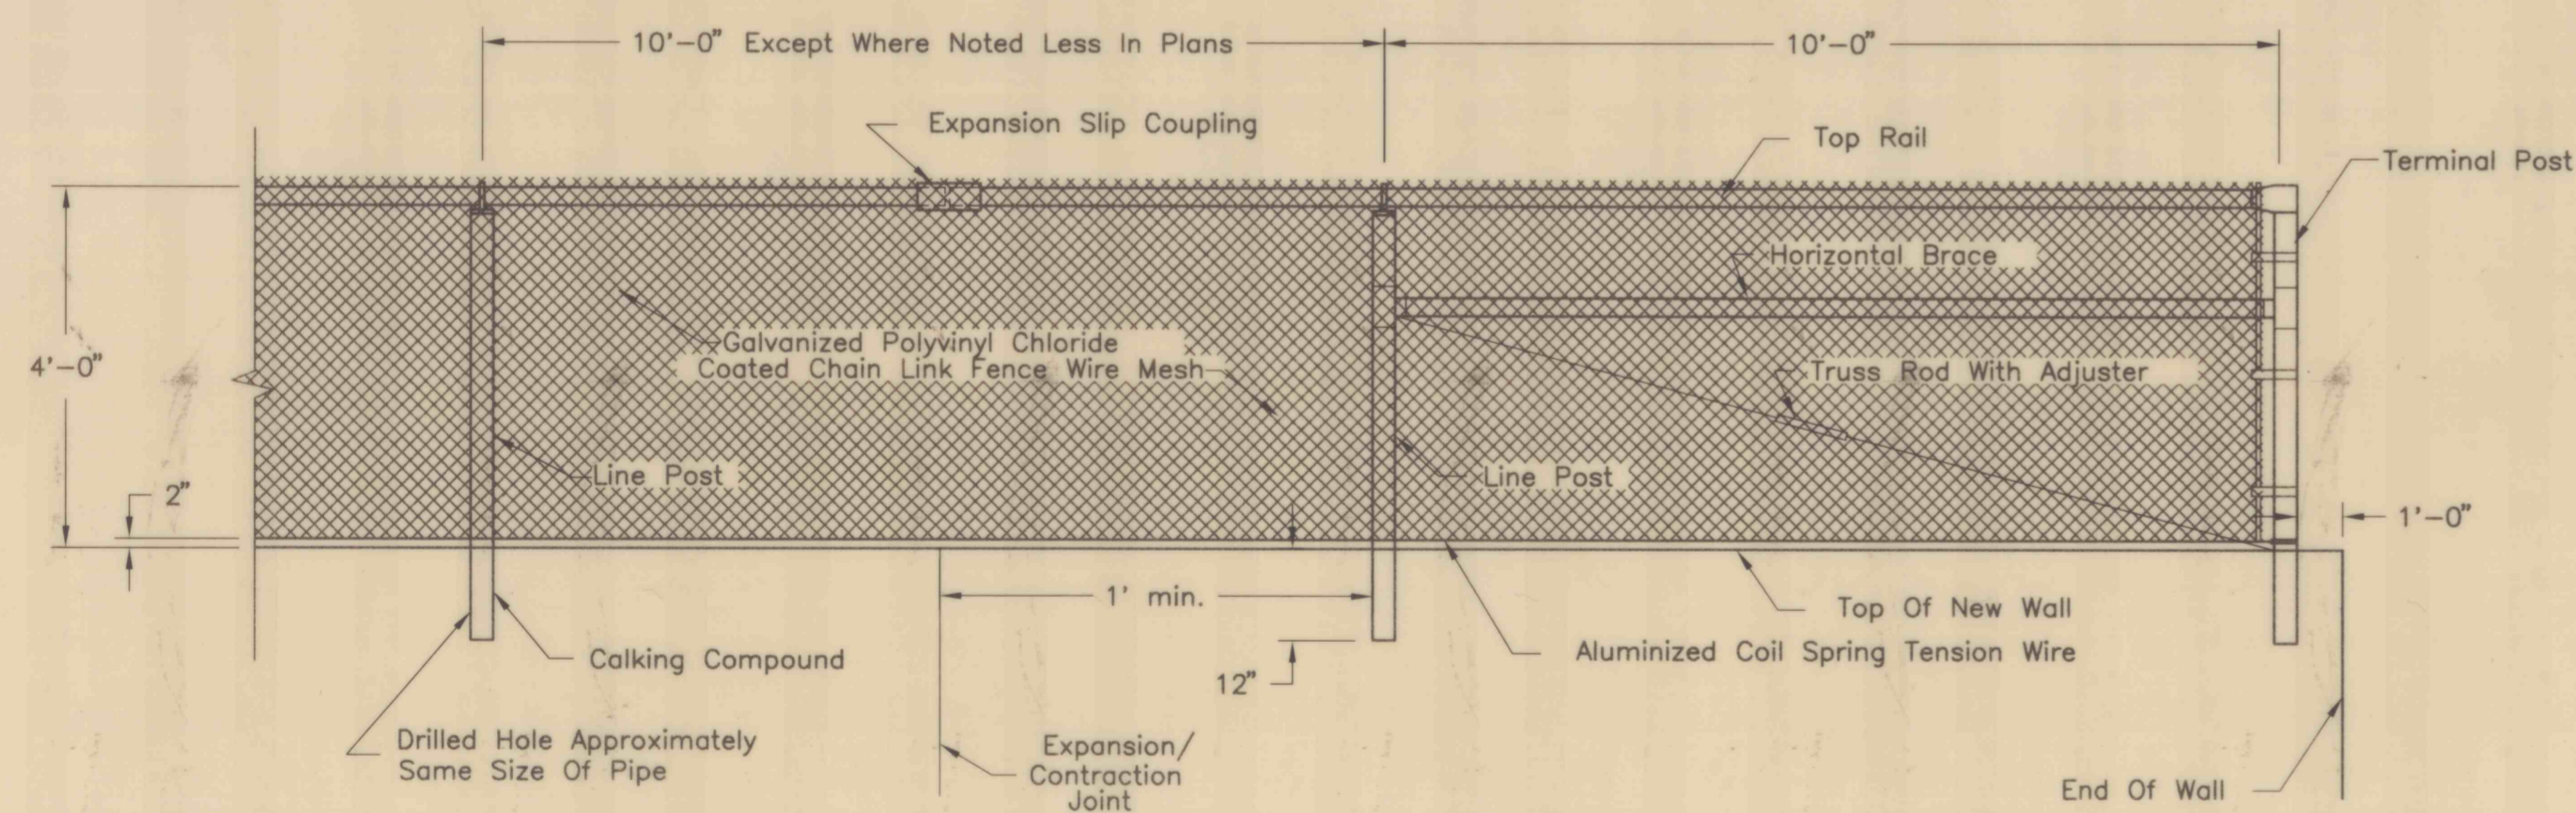


**CHAIN LINK FENCE
DETAILS**
(Scale: 1" = 2')

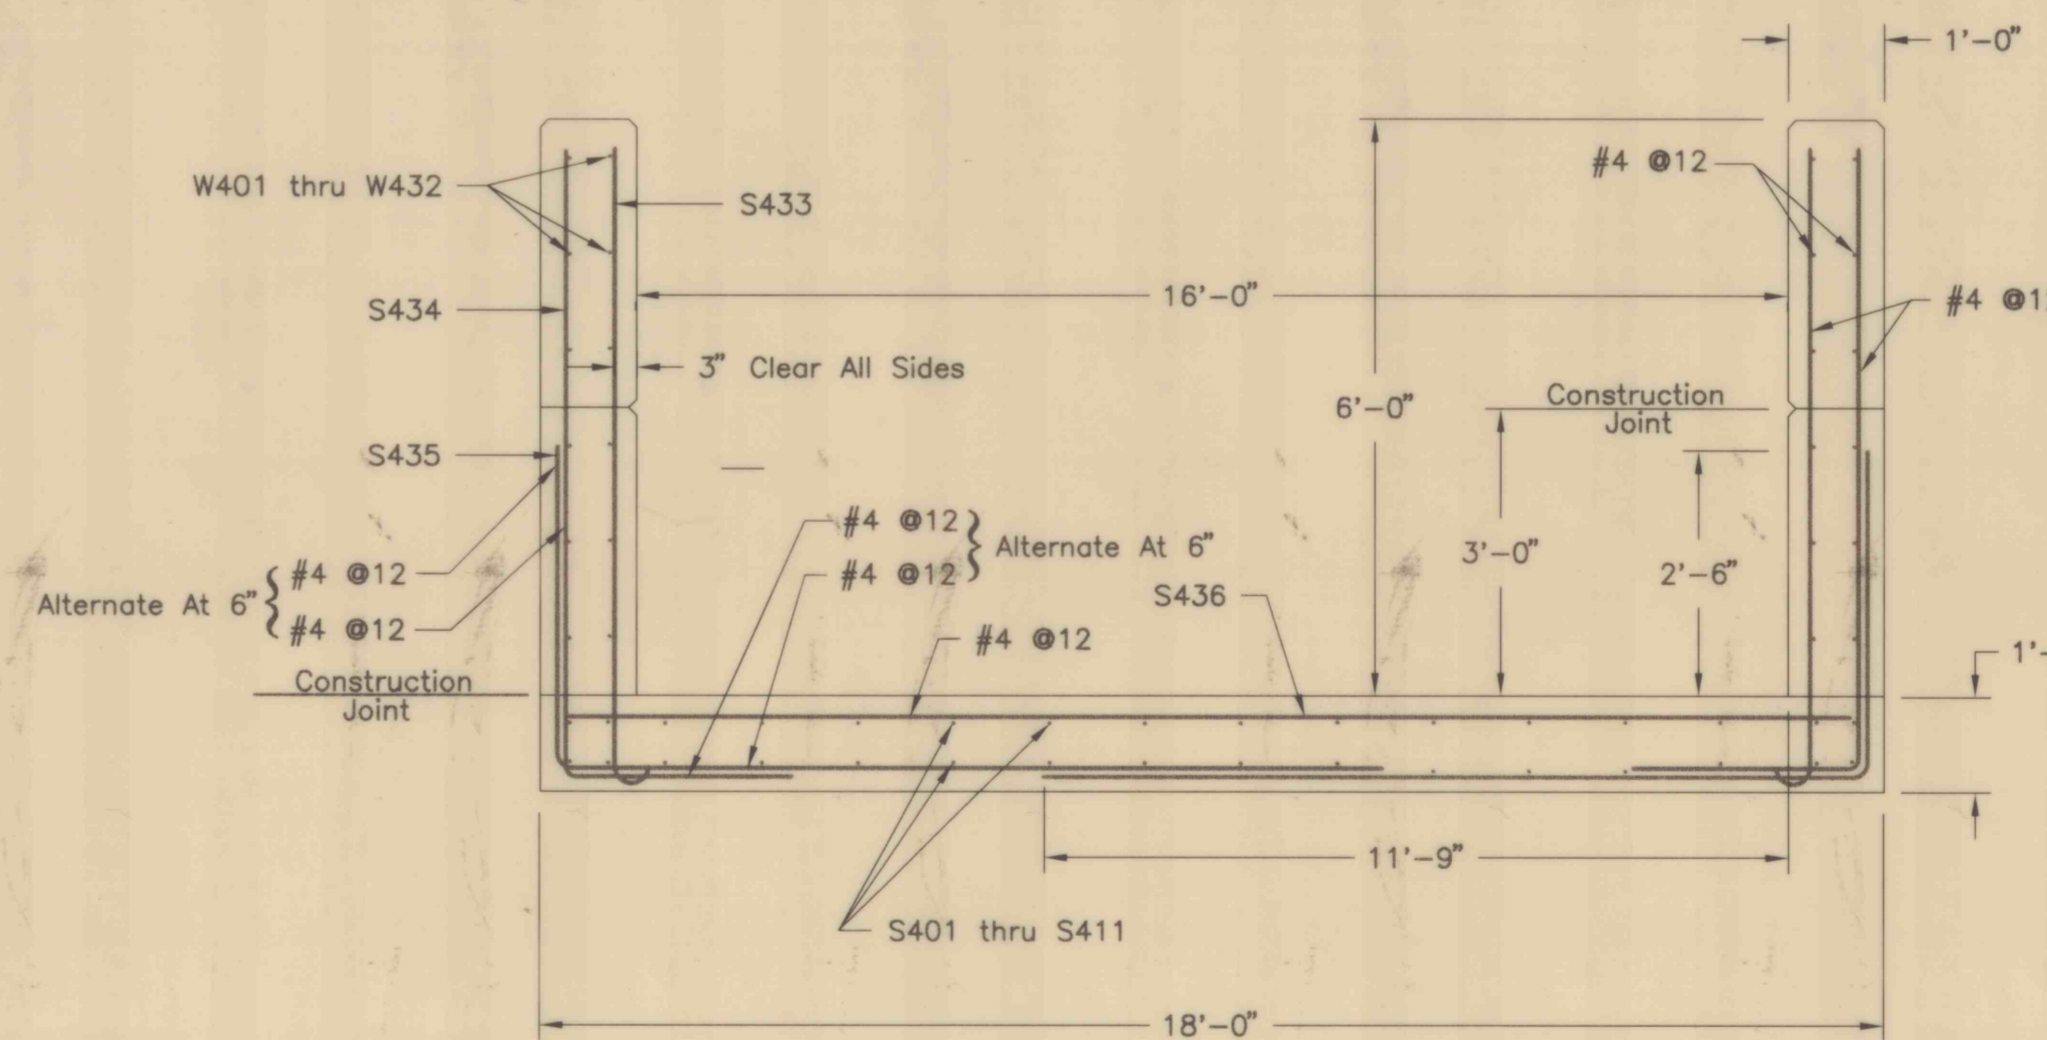

**CONCRETE U-CHANNEL
TYPICAL SECTION**
(Scale: 1" = 2')

NO.	DATE	REVISION	APPR.
SUBMITTED			
PROJECT DESIGNER	WILKES-BARRE		
APPROVED			
CHIEF, DESIGN SECTION	WILKES-BARRE		

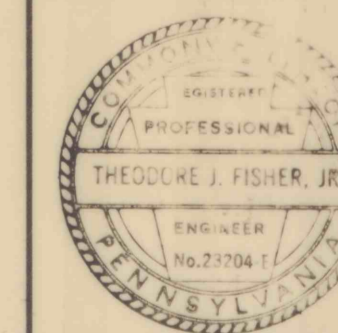

COMMONWEALTH OF PENNSYLVANIA
DEPARTMENT OF ENVIRONMENTAL PROTECTION
CONTRACT NO OSM 35(2080)102.1
STREAM CHANNEL REHABILITATION
STERRY CREEK SOUTH
JESSUP BOROUGH
LACKAWANNA COUNTY, PENNSYLVANIA

PROFILE & SECTIONS

ALL DIMENSIONS AND EXISTING
CONDITIONS SHALL BE CHECKED
AND VERIFIED BY CONTRACTOR
AT THE SITE.

DRAWN BY G.P.F.	DATE OCT. 2, 1996	DRAWING NO.
CHECKED BY UJG	SCALE As Shown	21 of 26