


LOCATION MAP  
NOT TO SCALE

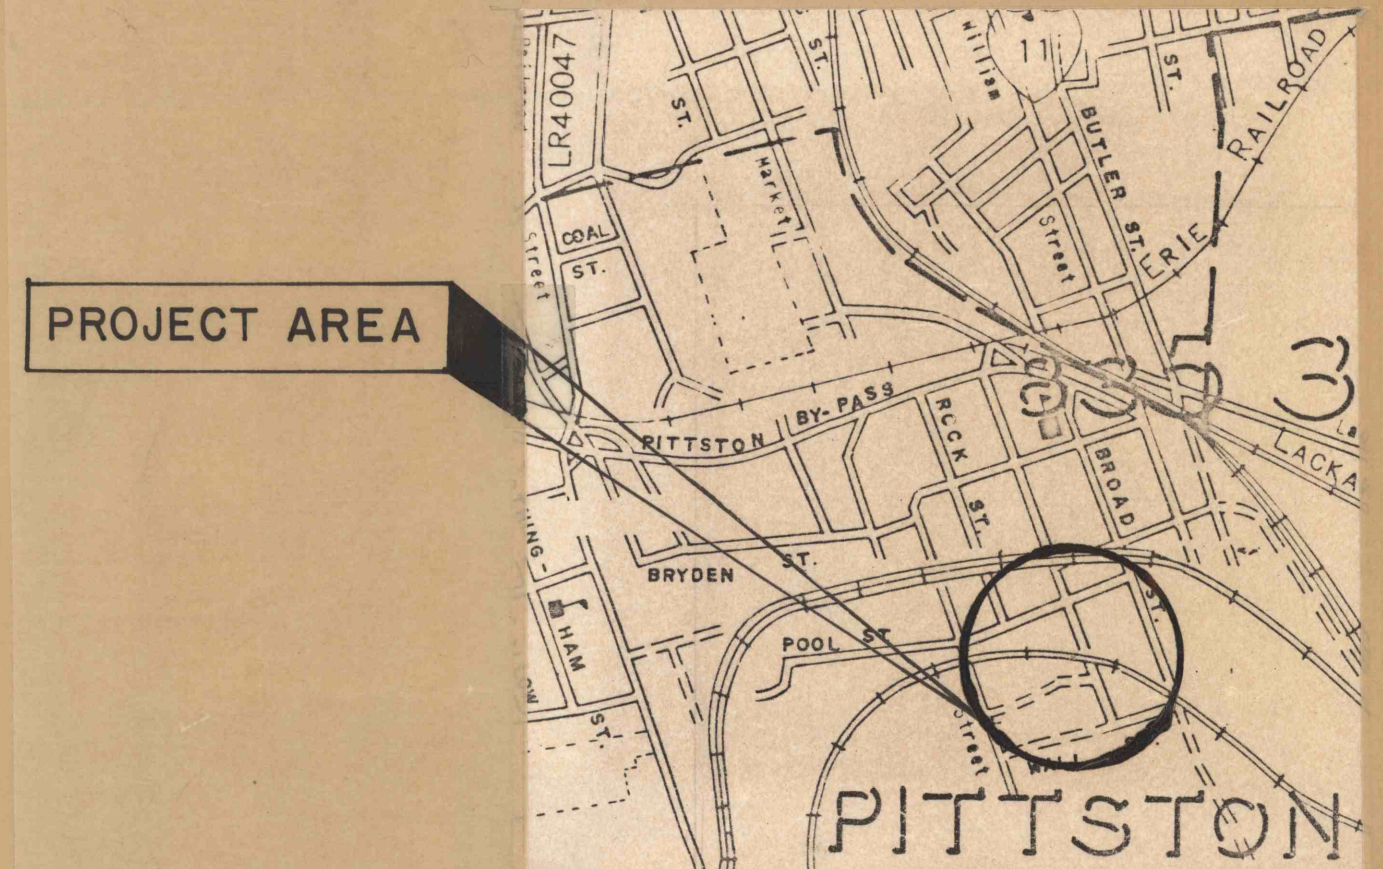

SITE PLAN  
NOT TO SCALE

NO.	DATE	REVISION	APPR.

DESIGN ENGINEER  
 APPROVED *M. Yaccino*  
 DISTRICT ENGINEER - ANTHRACITE  
 APPROVED  
 DIRECTOR - BUREAU OF RESOURCES PROGRAMMING



COMMONWEALTH OF PENNSYLVANIA  
 DEPARTMENT OF ENVIRONMENTAL RESOURCES  
 OFFICE OF RESOURCES MANAGEMENT

PROJECT NO. SL-451  
 TITLE CORE BORING SUB-SURFACE INVESTIGATION  
 PITTSTON TOWNSHIP  
 LUZERNE COUNTY, PENNA.

SHEET DESCRIPTION  
**BUTLER COLLIERY  
 SURFACE**

DRAWN BY	DATE	DRAWING NO.
CHECKED BY	SCALE AS SHOWN	SL-451-1.1

LEGEND - ○ EXPLORATORY BOREHOLES  
 --- WATER PIPELINE  
 --- GAS PIPELINE (717) 654-3353  
 PITTSBURGH GAS CO., PITTSBURGH, PA BOX 668  
 PENNA. GAS & WATER CO.  
 39 PUBLIC SQUARE  
 WILKES-BARRE, PA. (717) 824-8711  
 SCALE - 1" = 100'