


KINGSTON

WILKES BARRE

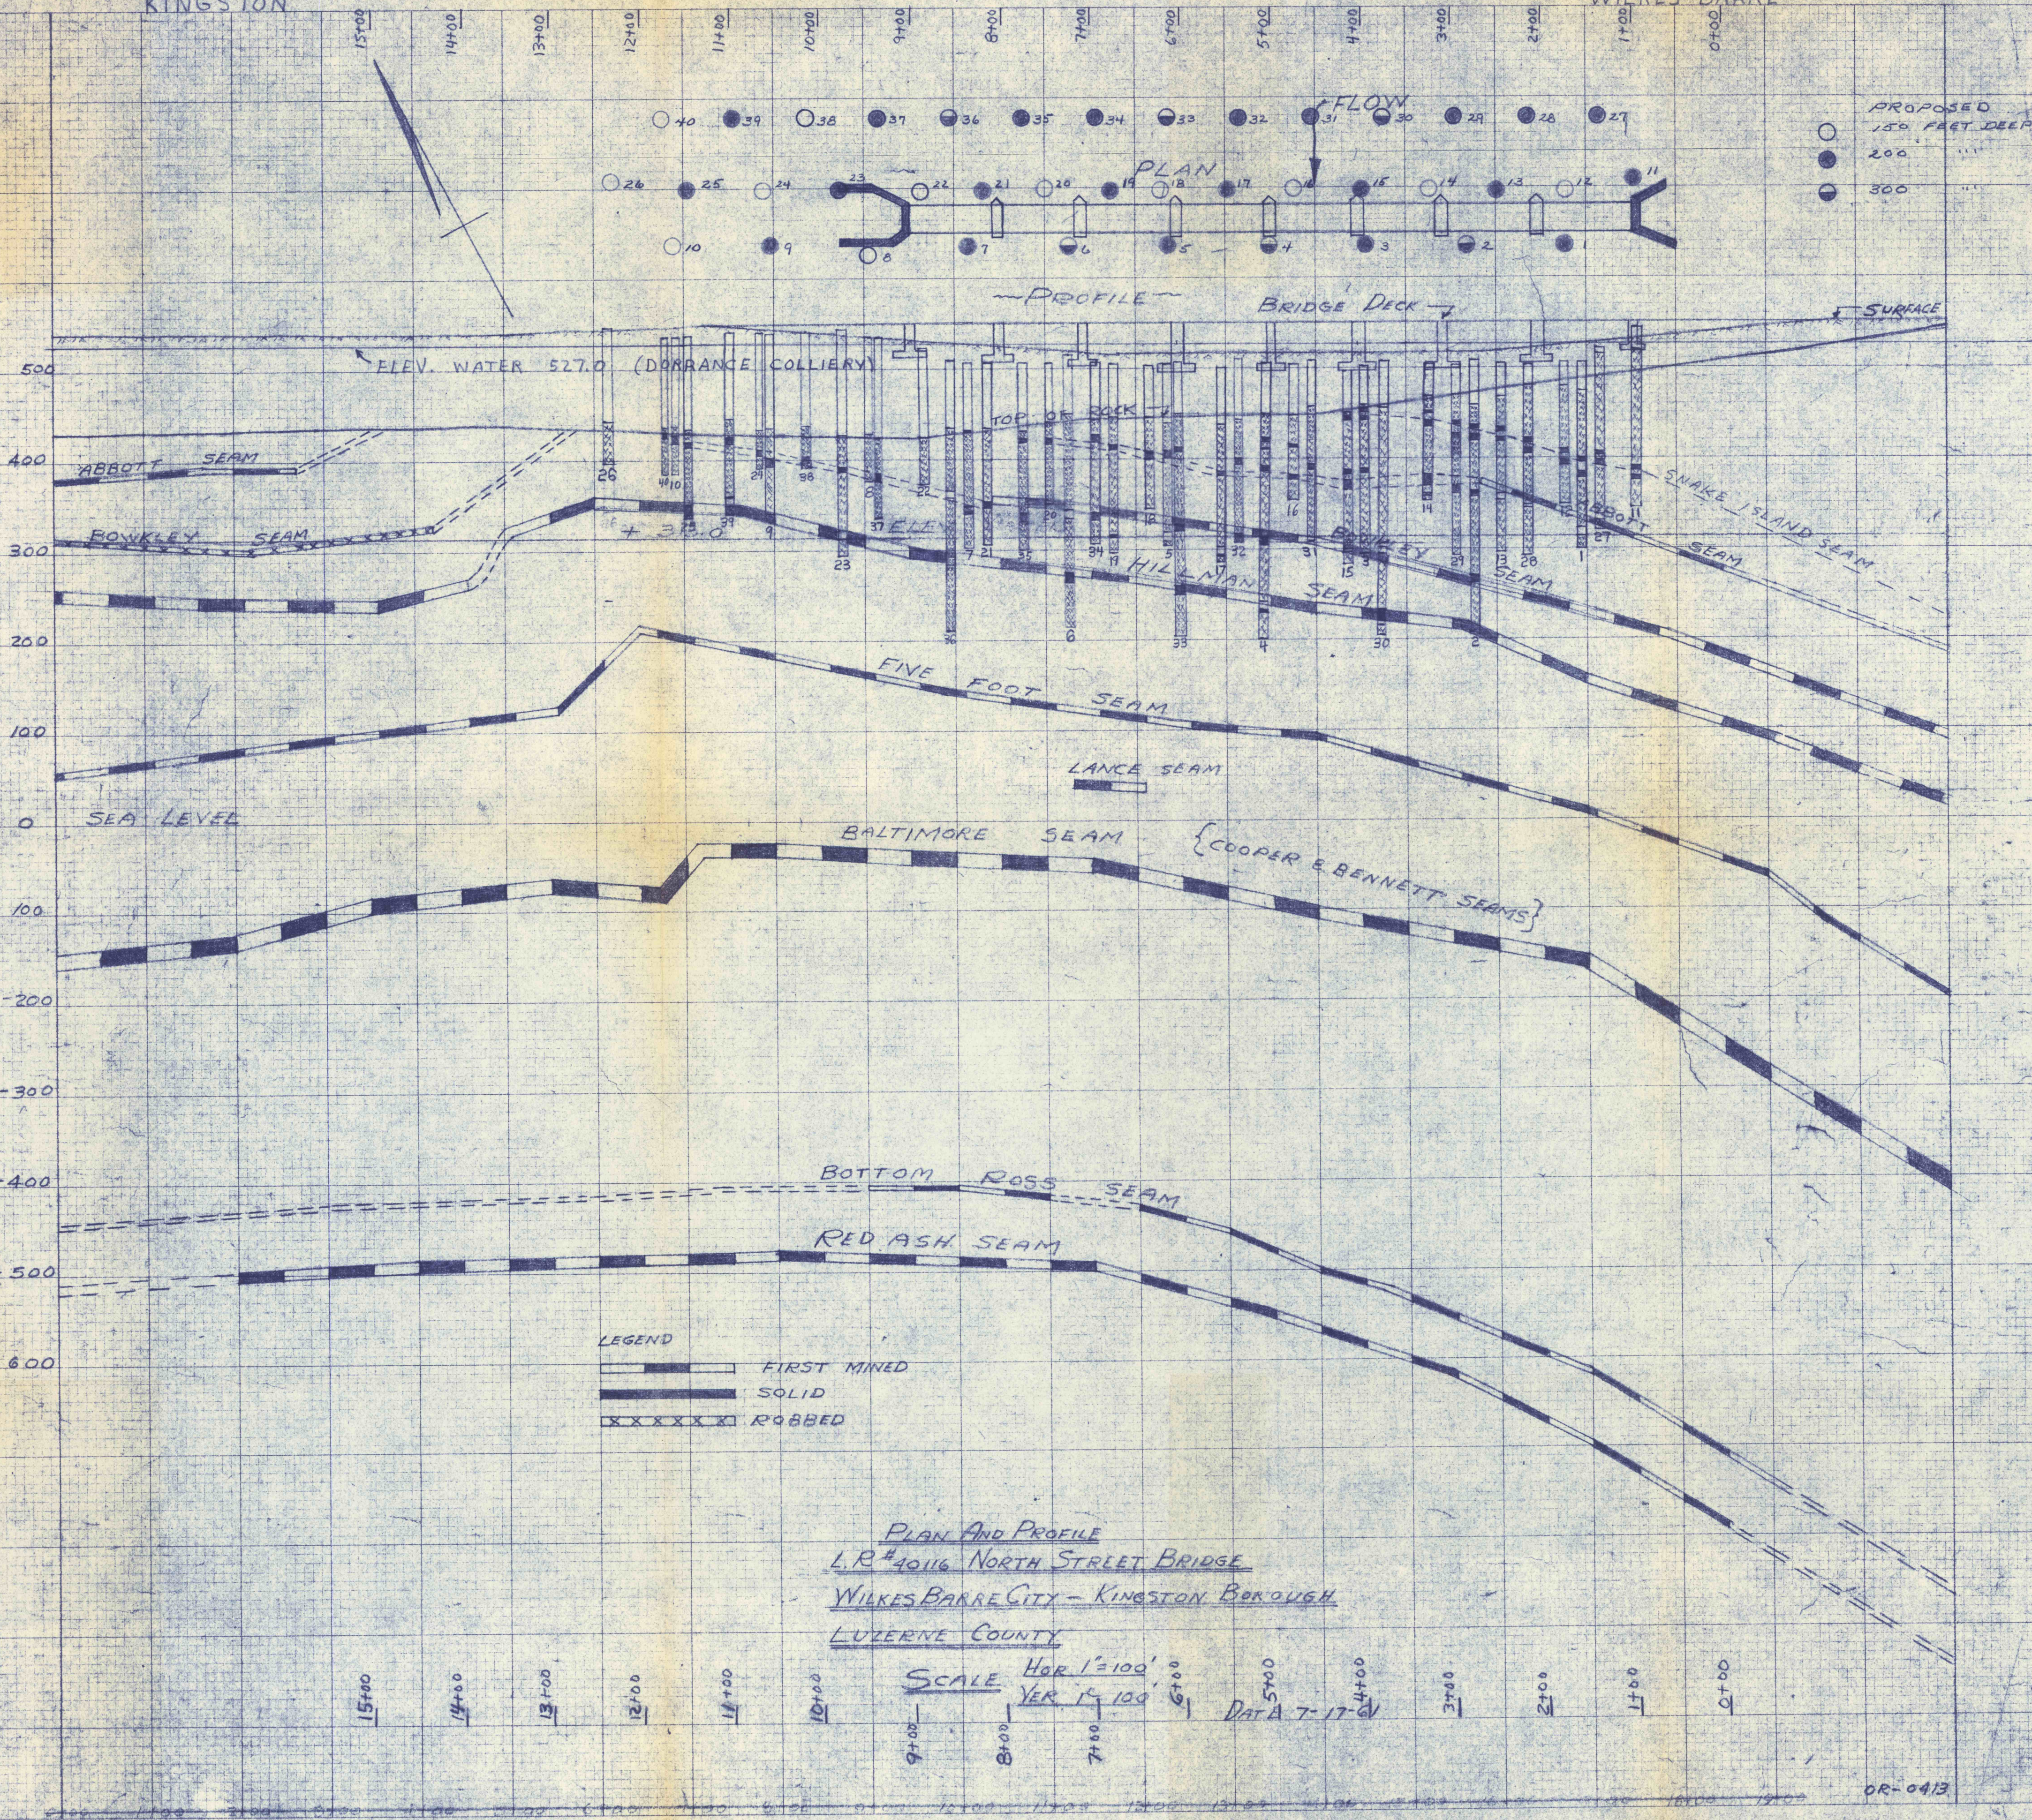

PROPOSED
 150 FEET DEEP
 200
 300

ELEV. WATER 527.0 (DORRANCE COLLIERY)

PLAN AND PROFILE
 L.R. #40116 NORTH STREET BRIDGE
 WILKES BARRE CITY - KINGSTON BOROUGH
 LUZERNE COUNTY

SCALE HOR. 1"=100'
 VER. 1"=100'
 DATA 7-17-01

OR-0413