


ELEVATION A  
SCALE 1/4"=1'-0"

ELEVATION B  
SCALE 1/8"=1'-0"


ELEVATION C  
SCALE 1/8"=1'-0"

ELEVATION D  
SCALE 1/8"=1'-0"



ELEVATION E  
SCALE 1/8"=1'-0"

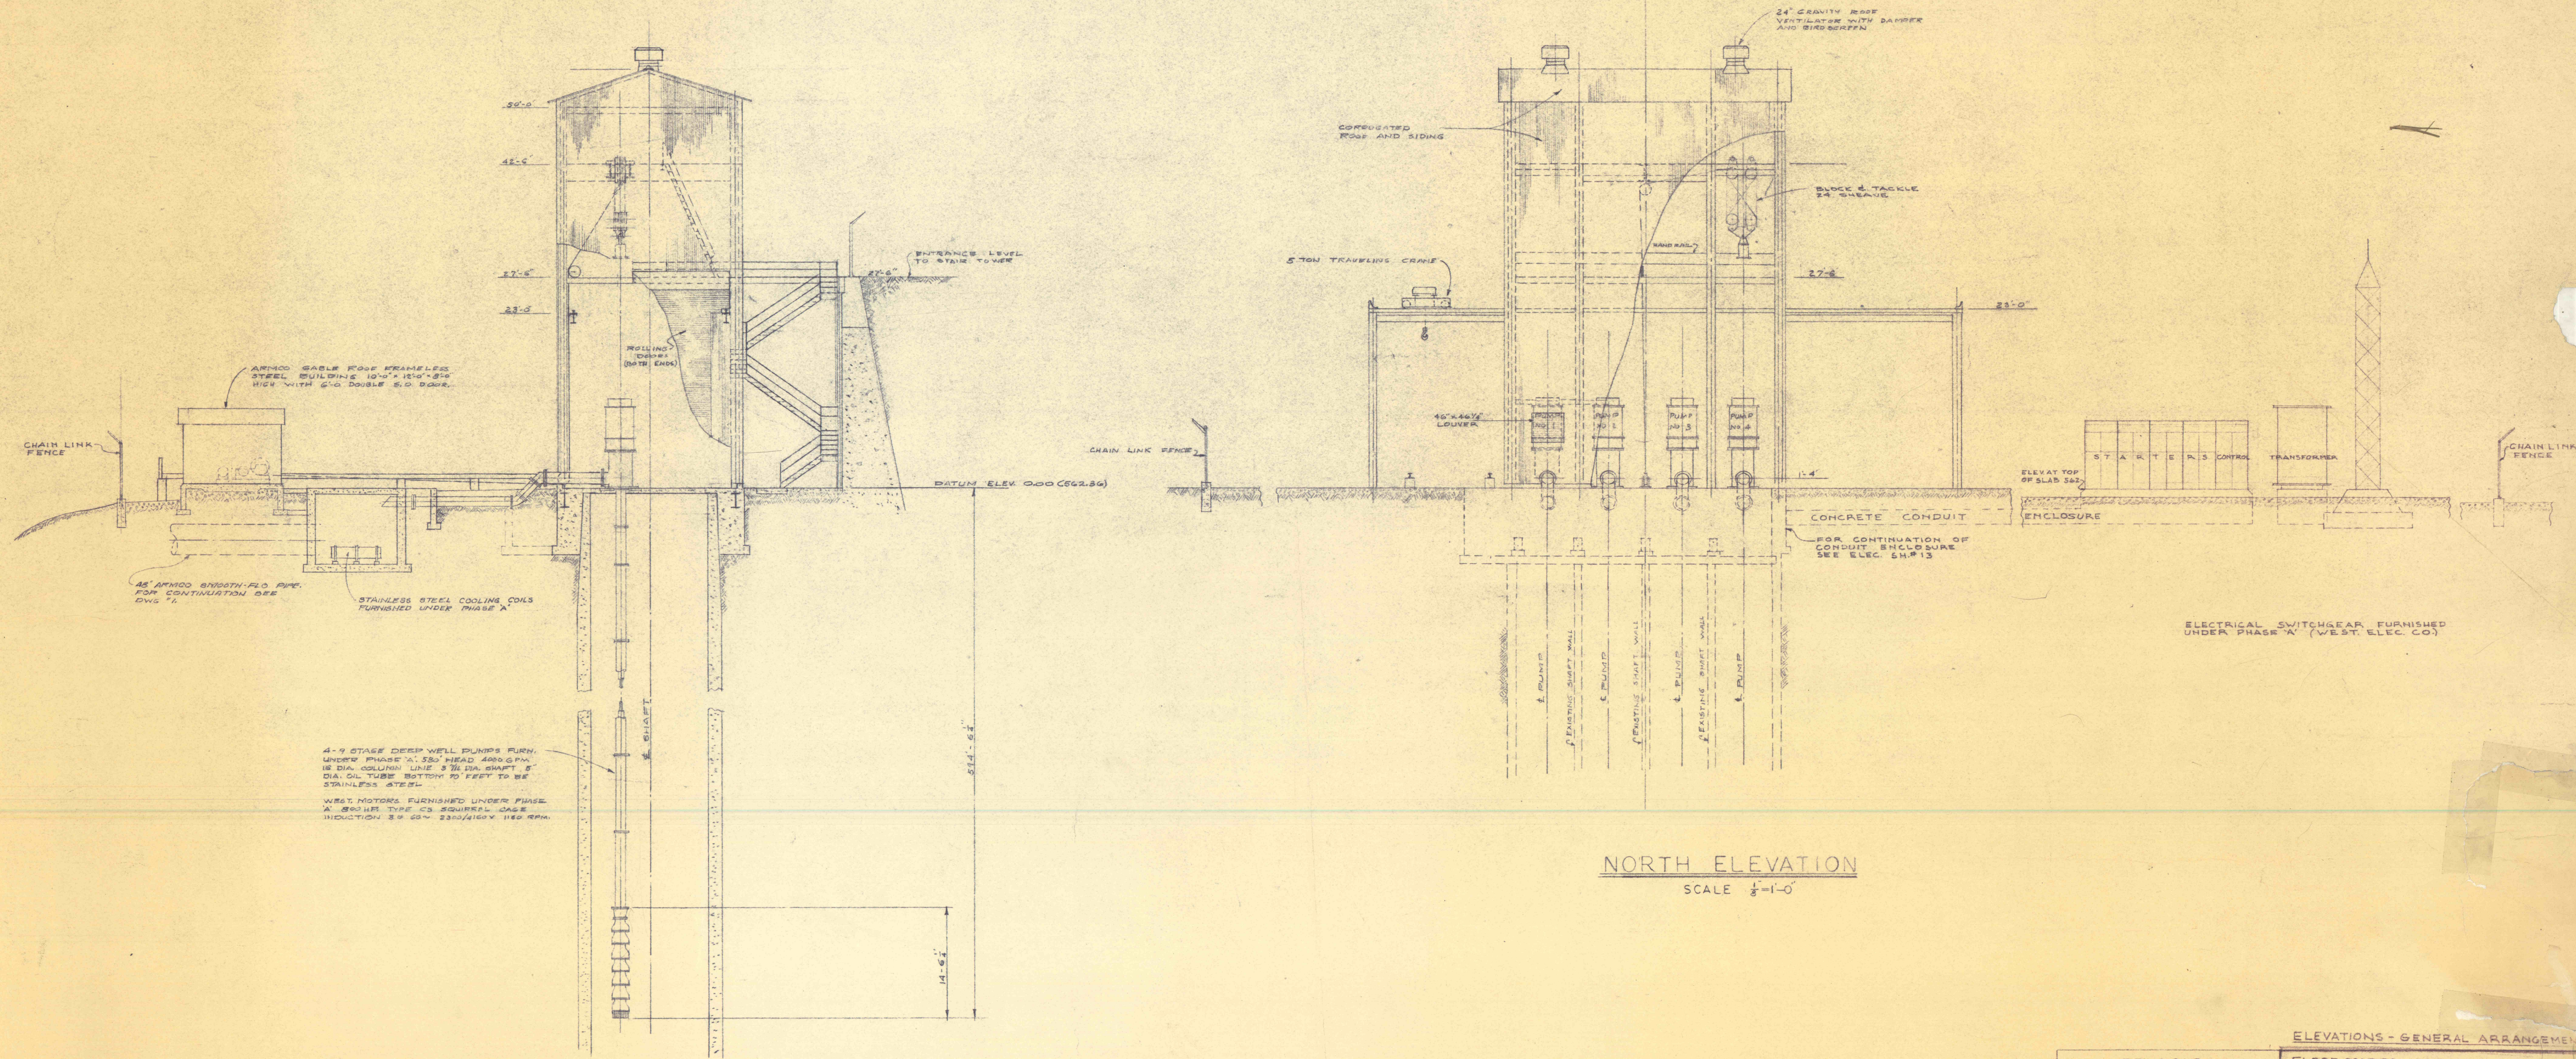

NORTH ELEVATION  
SCALE 1/8"=1'-0"

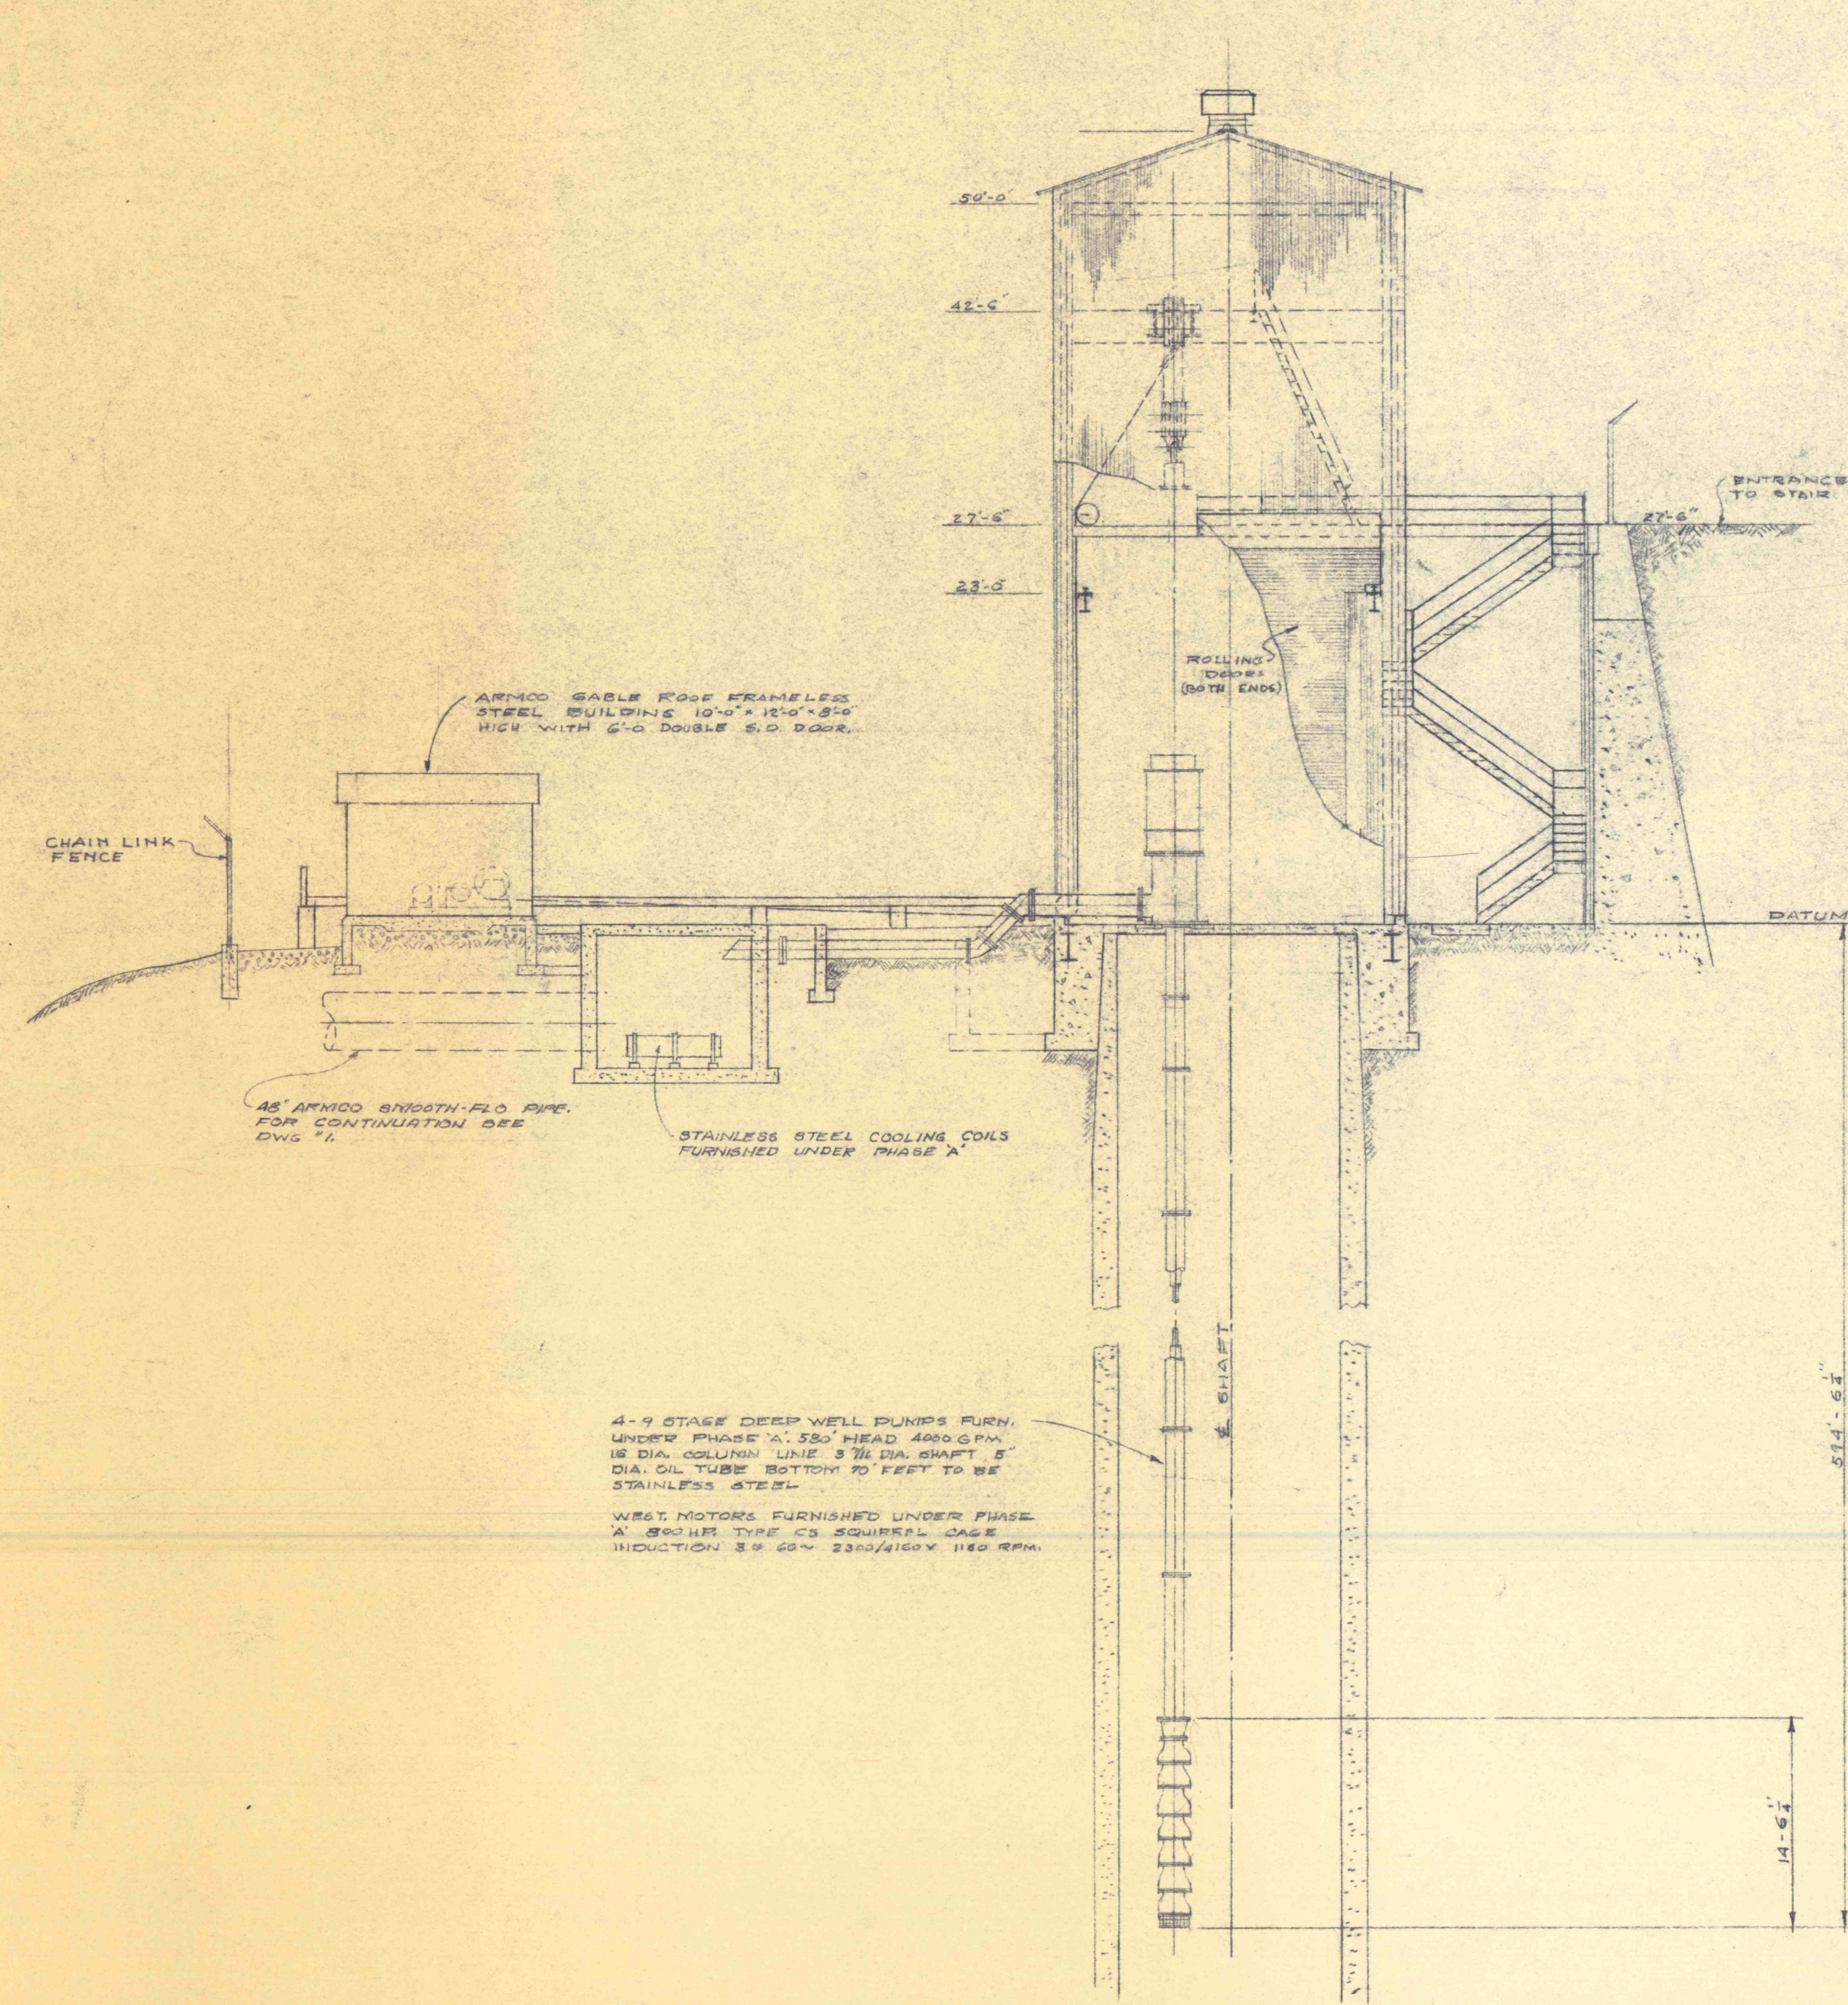

WEST ELEVATION  
SCALE 1/8"=1'-0"

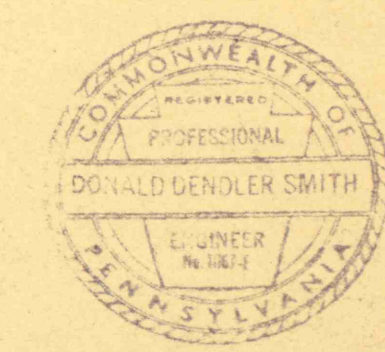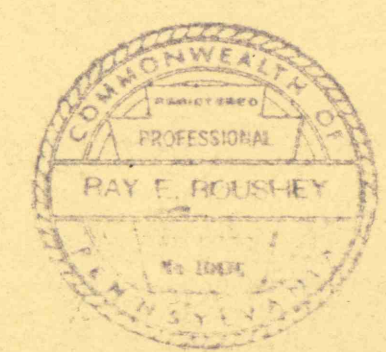

| REVISIONS |         |
|-----------|---------|
| REVISED   | 7-18-38 |
| REVISED   | 8-2-38  |

ELEVATIONS - GENERAL ARRANGEMENT

FLOOD CONTROL PROJECT NO. 13 PHASE 'B'  
PA DEPT. OF MINES & MINERAL INDUSTRIES

GLEN ALDEN CORPORATION  
BUTTONWOOD COLLIERY BUTTONWOOD SHAFT

ROUSHEY AND SMITH

SCALE NOTED ENGINEERS AND CONSULTANTS JOB NO. 20  
DATE 5-6-38 FOR MARKET STREET  
KINGSTON, PENNA.