


**FOUNDATION PLAN**  
SCALE 1/2" = 1'-0"

- NOTE 1 ELEVATIONS INDICATED ARE (1) BELOW FINISH FLOOR ELEVATION 502.30' (CALLED ELEV 0'-00')  
 2. AT ALL CORNERS UNLESS OTHERWISE NOTED PROVIDE #4" CORNER BARS OVER INTERSECTING WALLS WITH #4" DOWELS EACH SIDE.  
 3. FOOTINGS SHALL BEAR ON UNDISTURBED SOIL. STEP FOOTINGS ARE REQUIRED TO MEET THIS CONDITION.  
 4. UNLESS OTHERWISE NOTED PROVIDE DOWELS FROM DIERT TO FOOTINGS TO MATCH VERTICAL PIER REINFORCING.

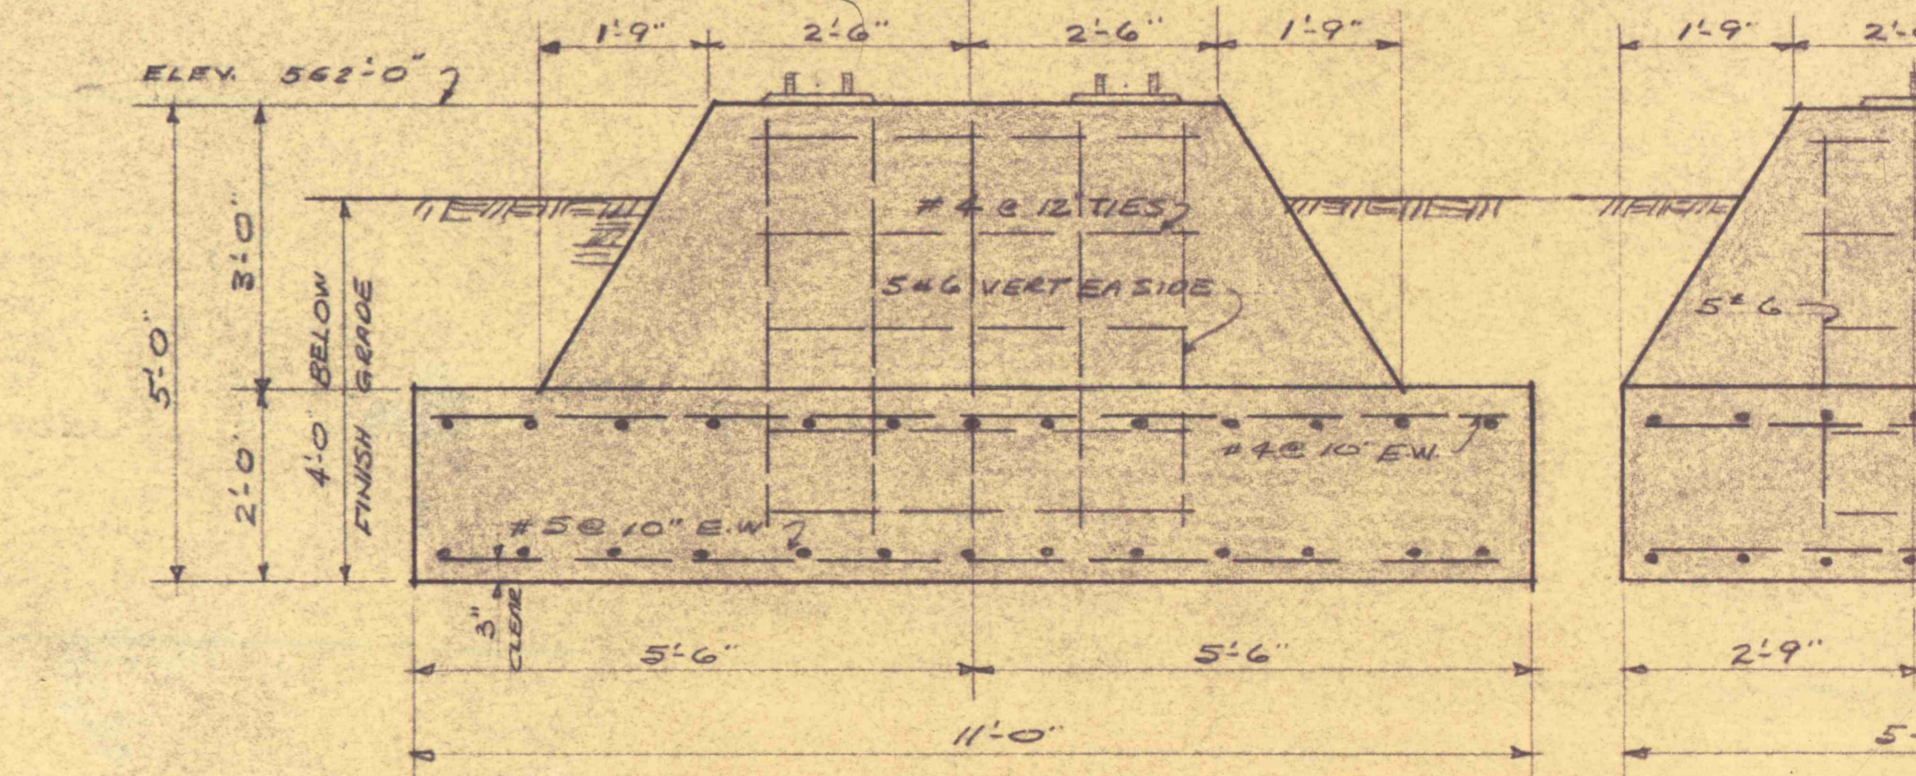

ALL PIES TO BE ON UNDISTURBED & FIRM SOIL - LOCATE ANCHORS 80" FROM SUPPLIERS DWGS.

**CONCRETE FOUNDATION PLAN**

REVISIONS	REVISIONS
REVISION 1	REVISION 1
REVISION 2	REVISION 2
REVISION 3	REVISION 3

**FLOOD CONTROL PROJECT**  
PA DEPT OF MINES & MINE

**GLEN ALDEN CO**  
BUTTOWOOD COLLIERY

**ROUSHEY AN**  
ENGINEERS AND CO  
100 MARKET  
KINGSTON, PA

