




ELEVATION B  
NO SCALE

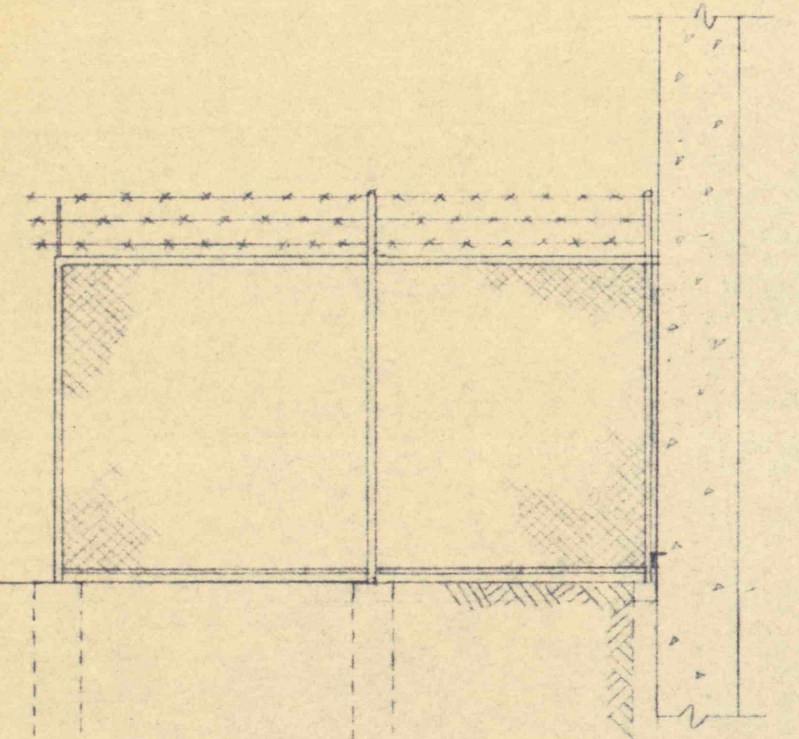


ELEVATION A  
NO SCALE

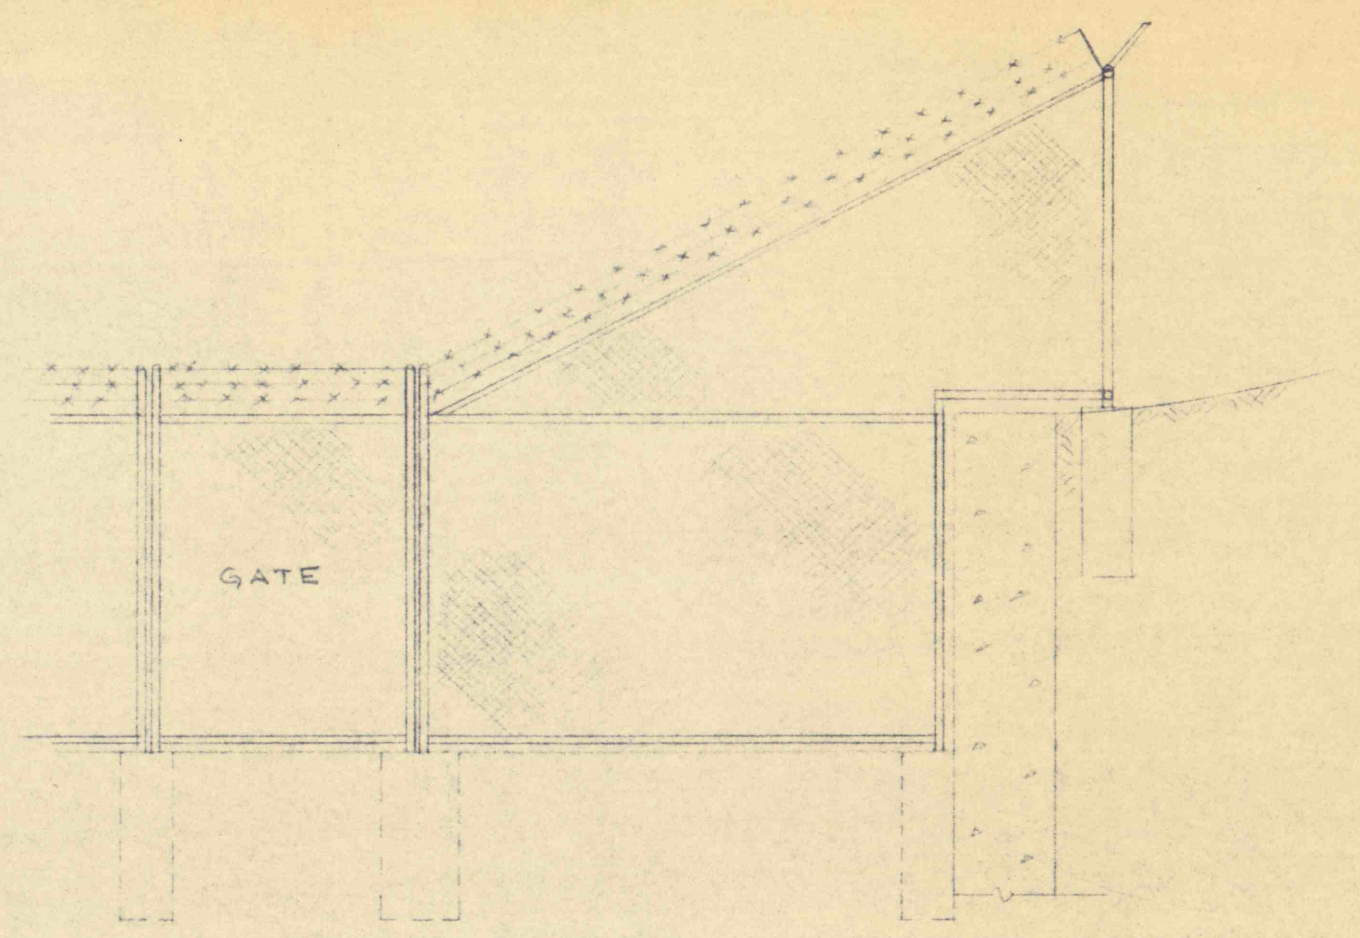


SECTION A-A  
NO SCALE

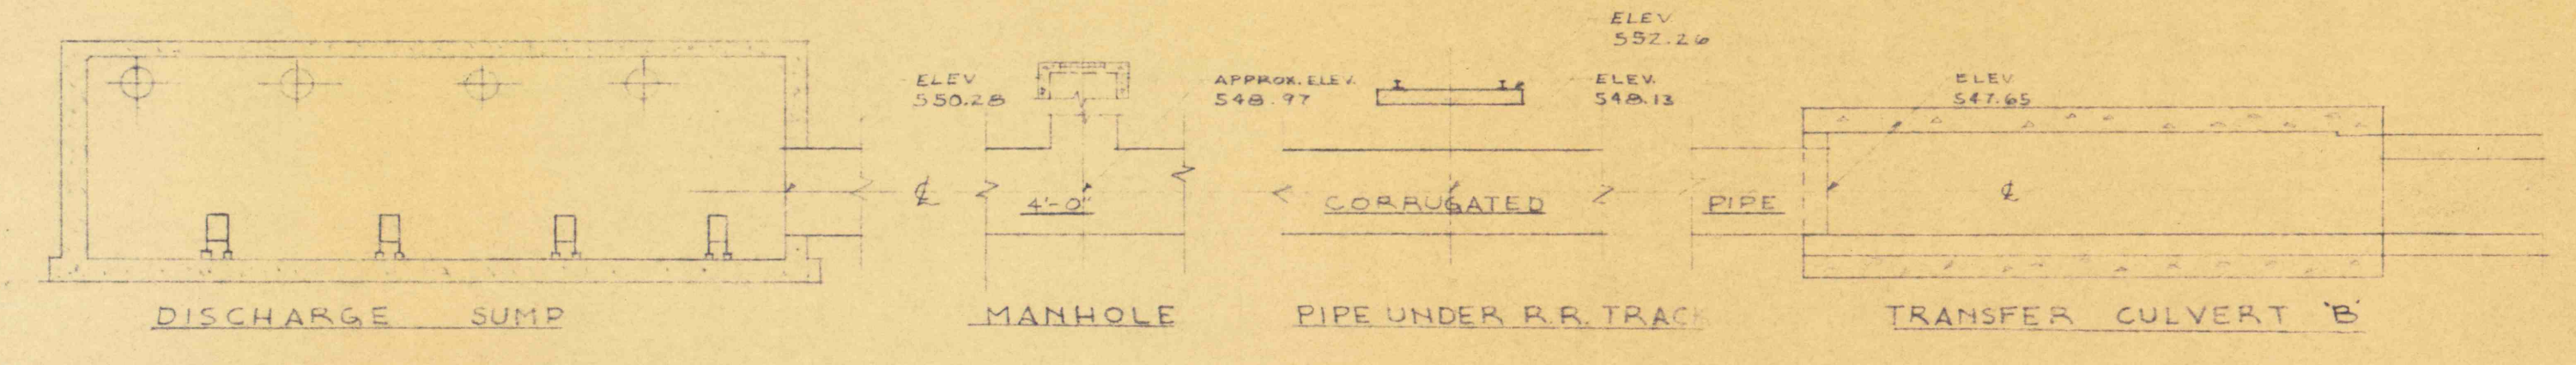


SECTION OF DISCHARGE PIPE  
NO SCALE

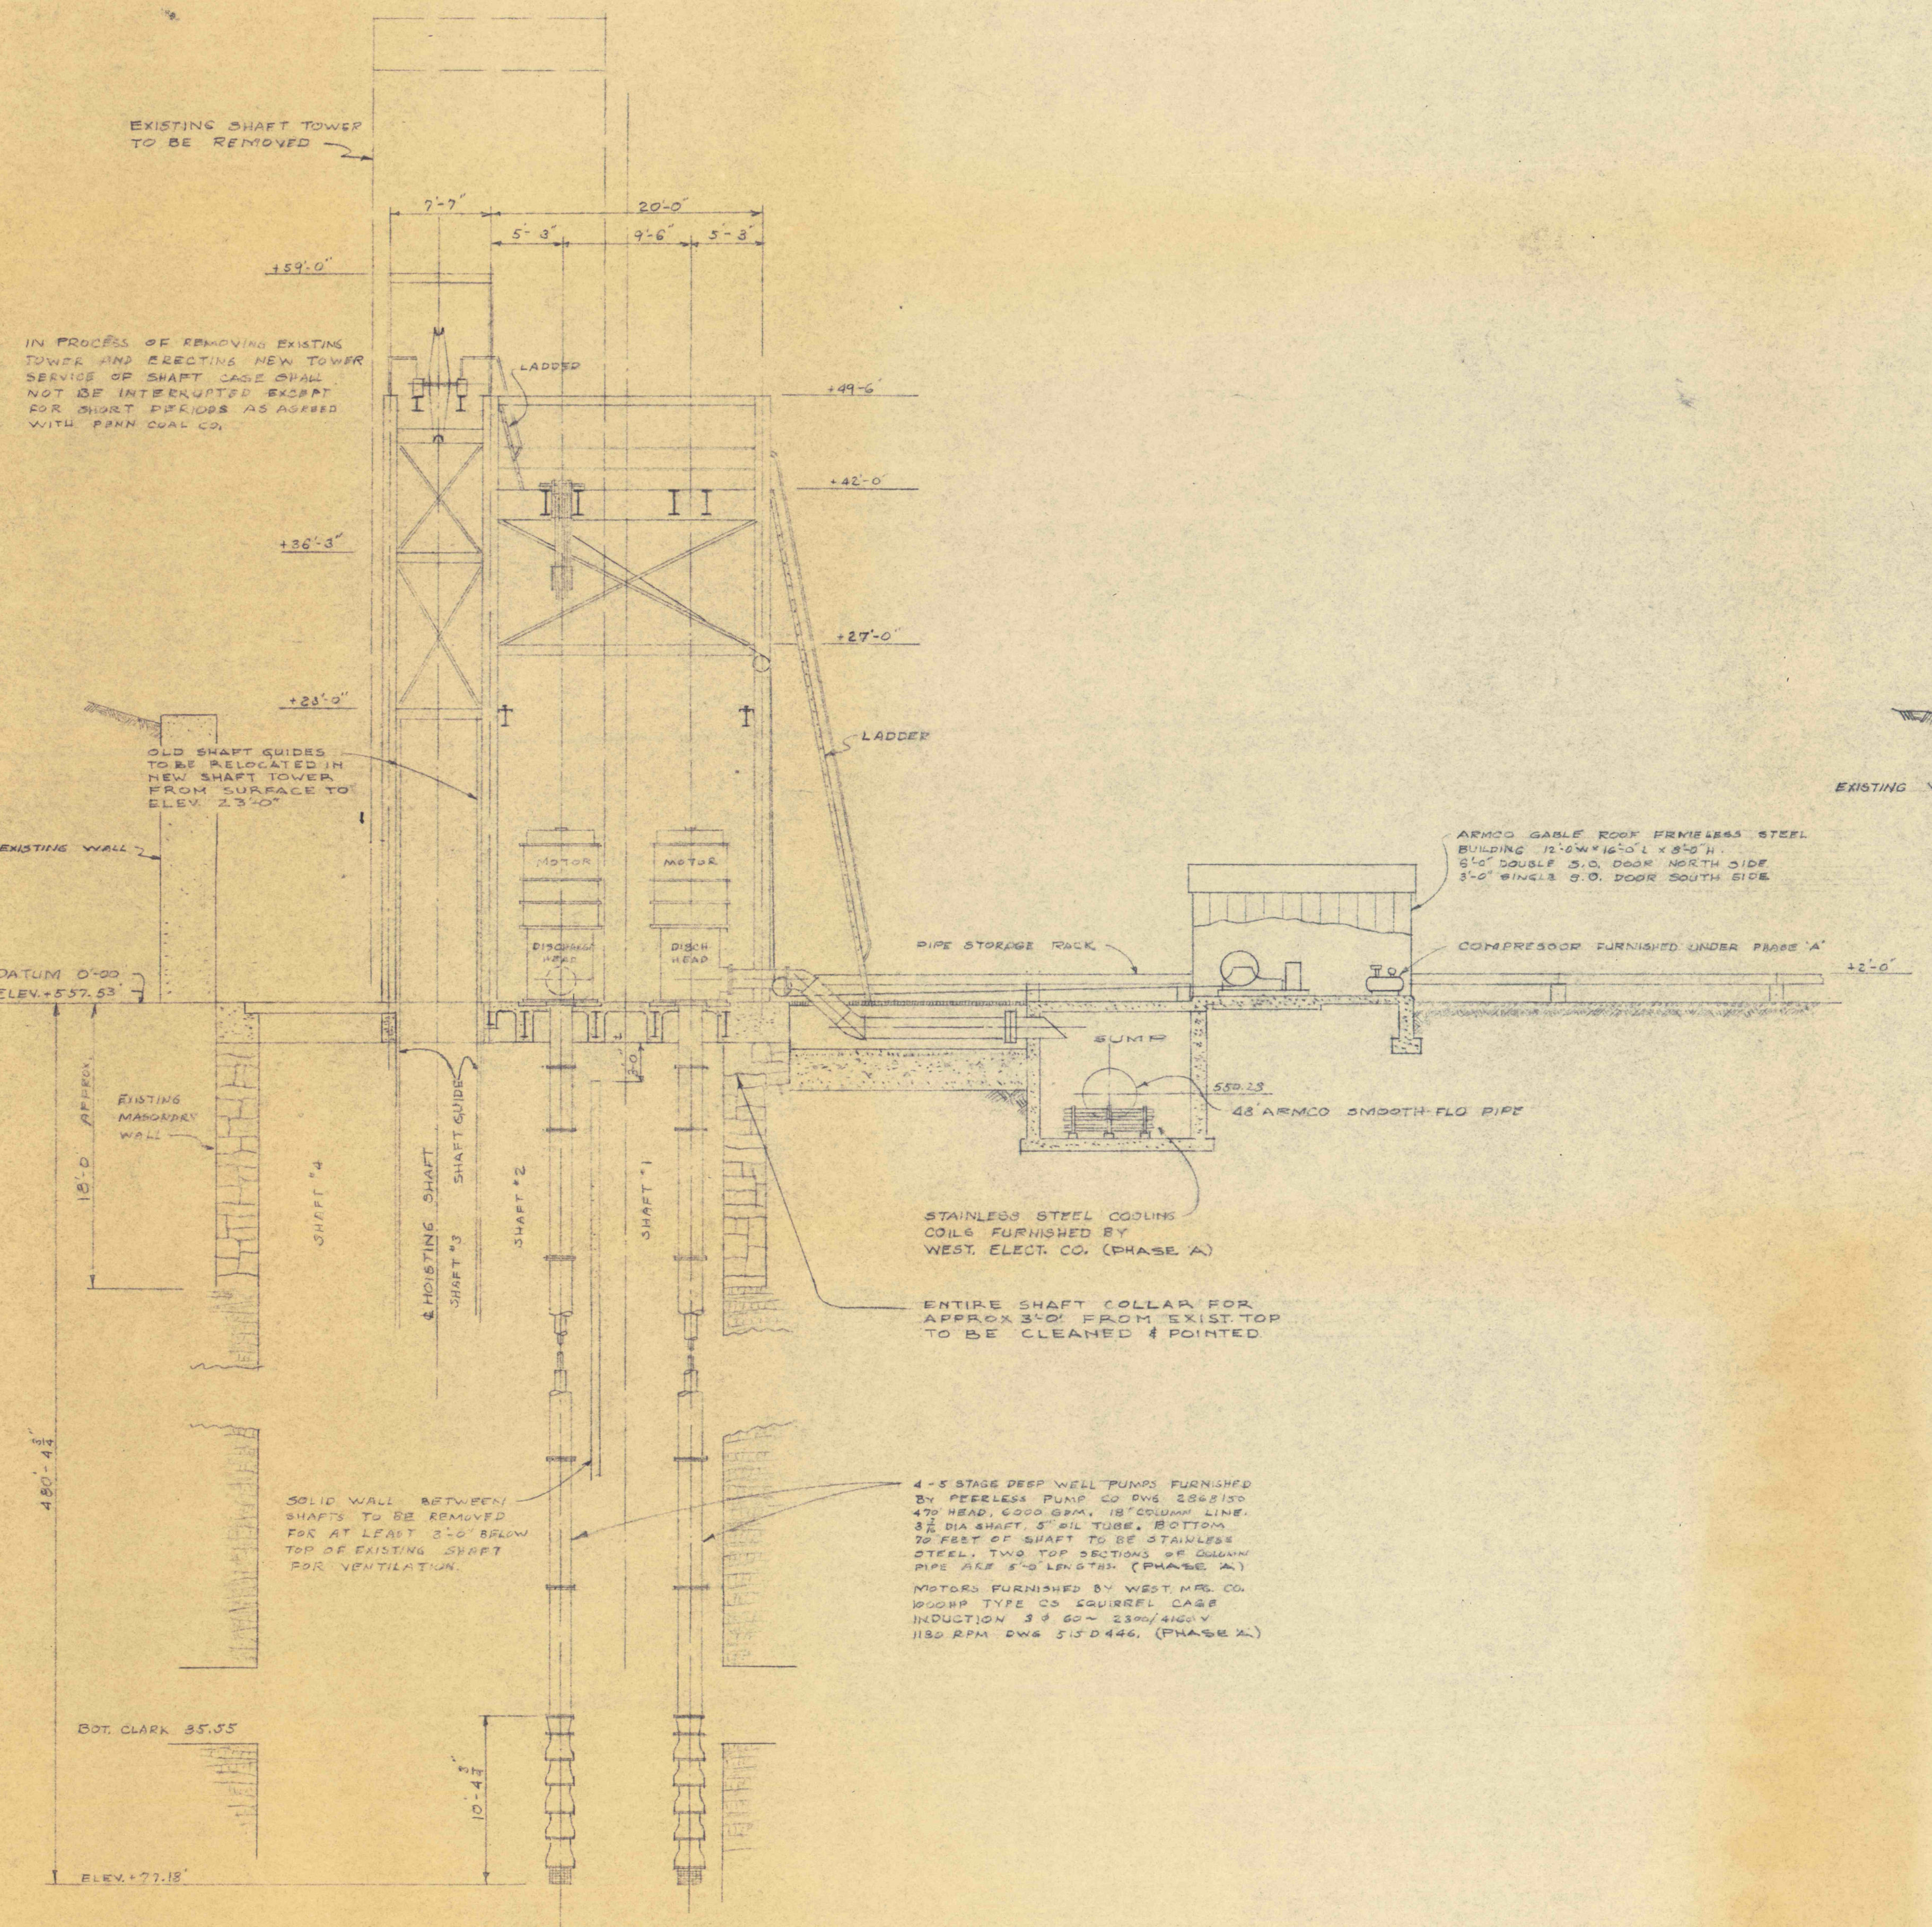


EAST ELEVATION  
SCALE 1/8" = 1'-0"

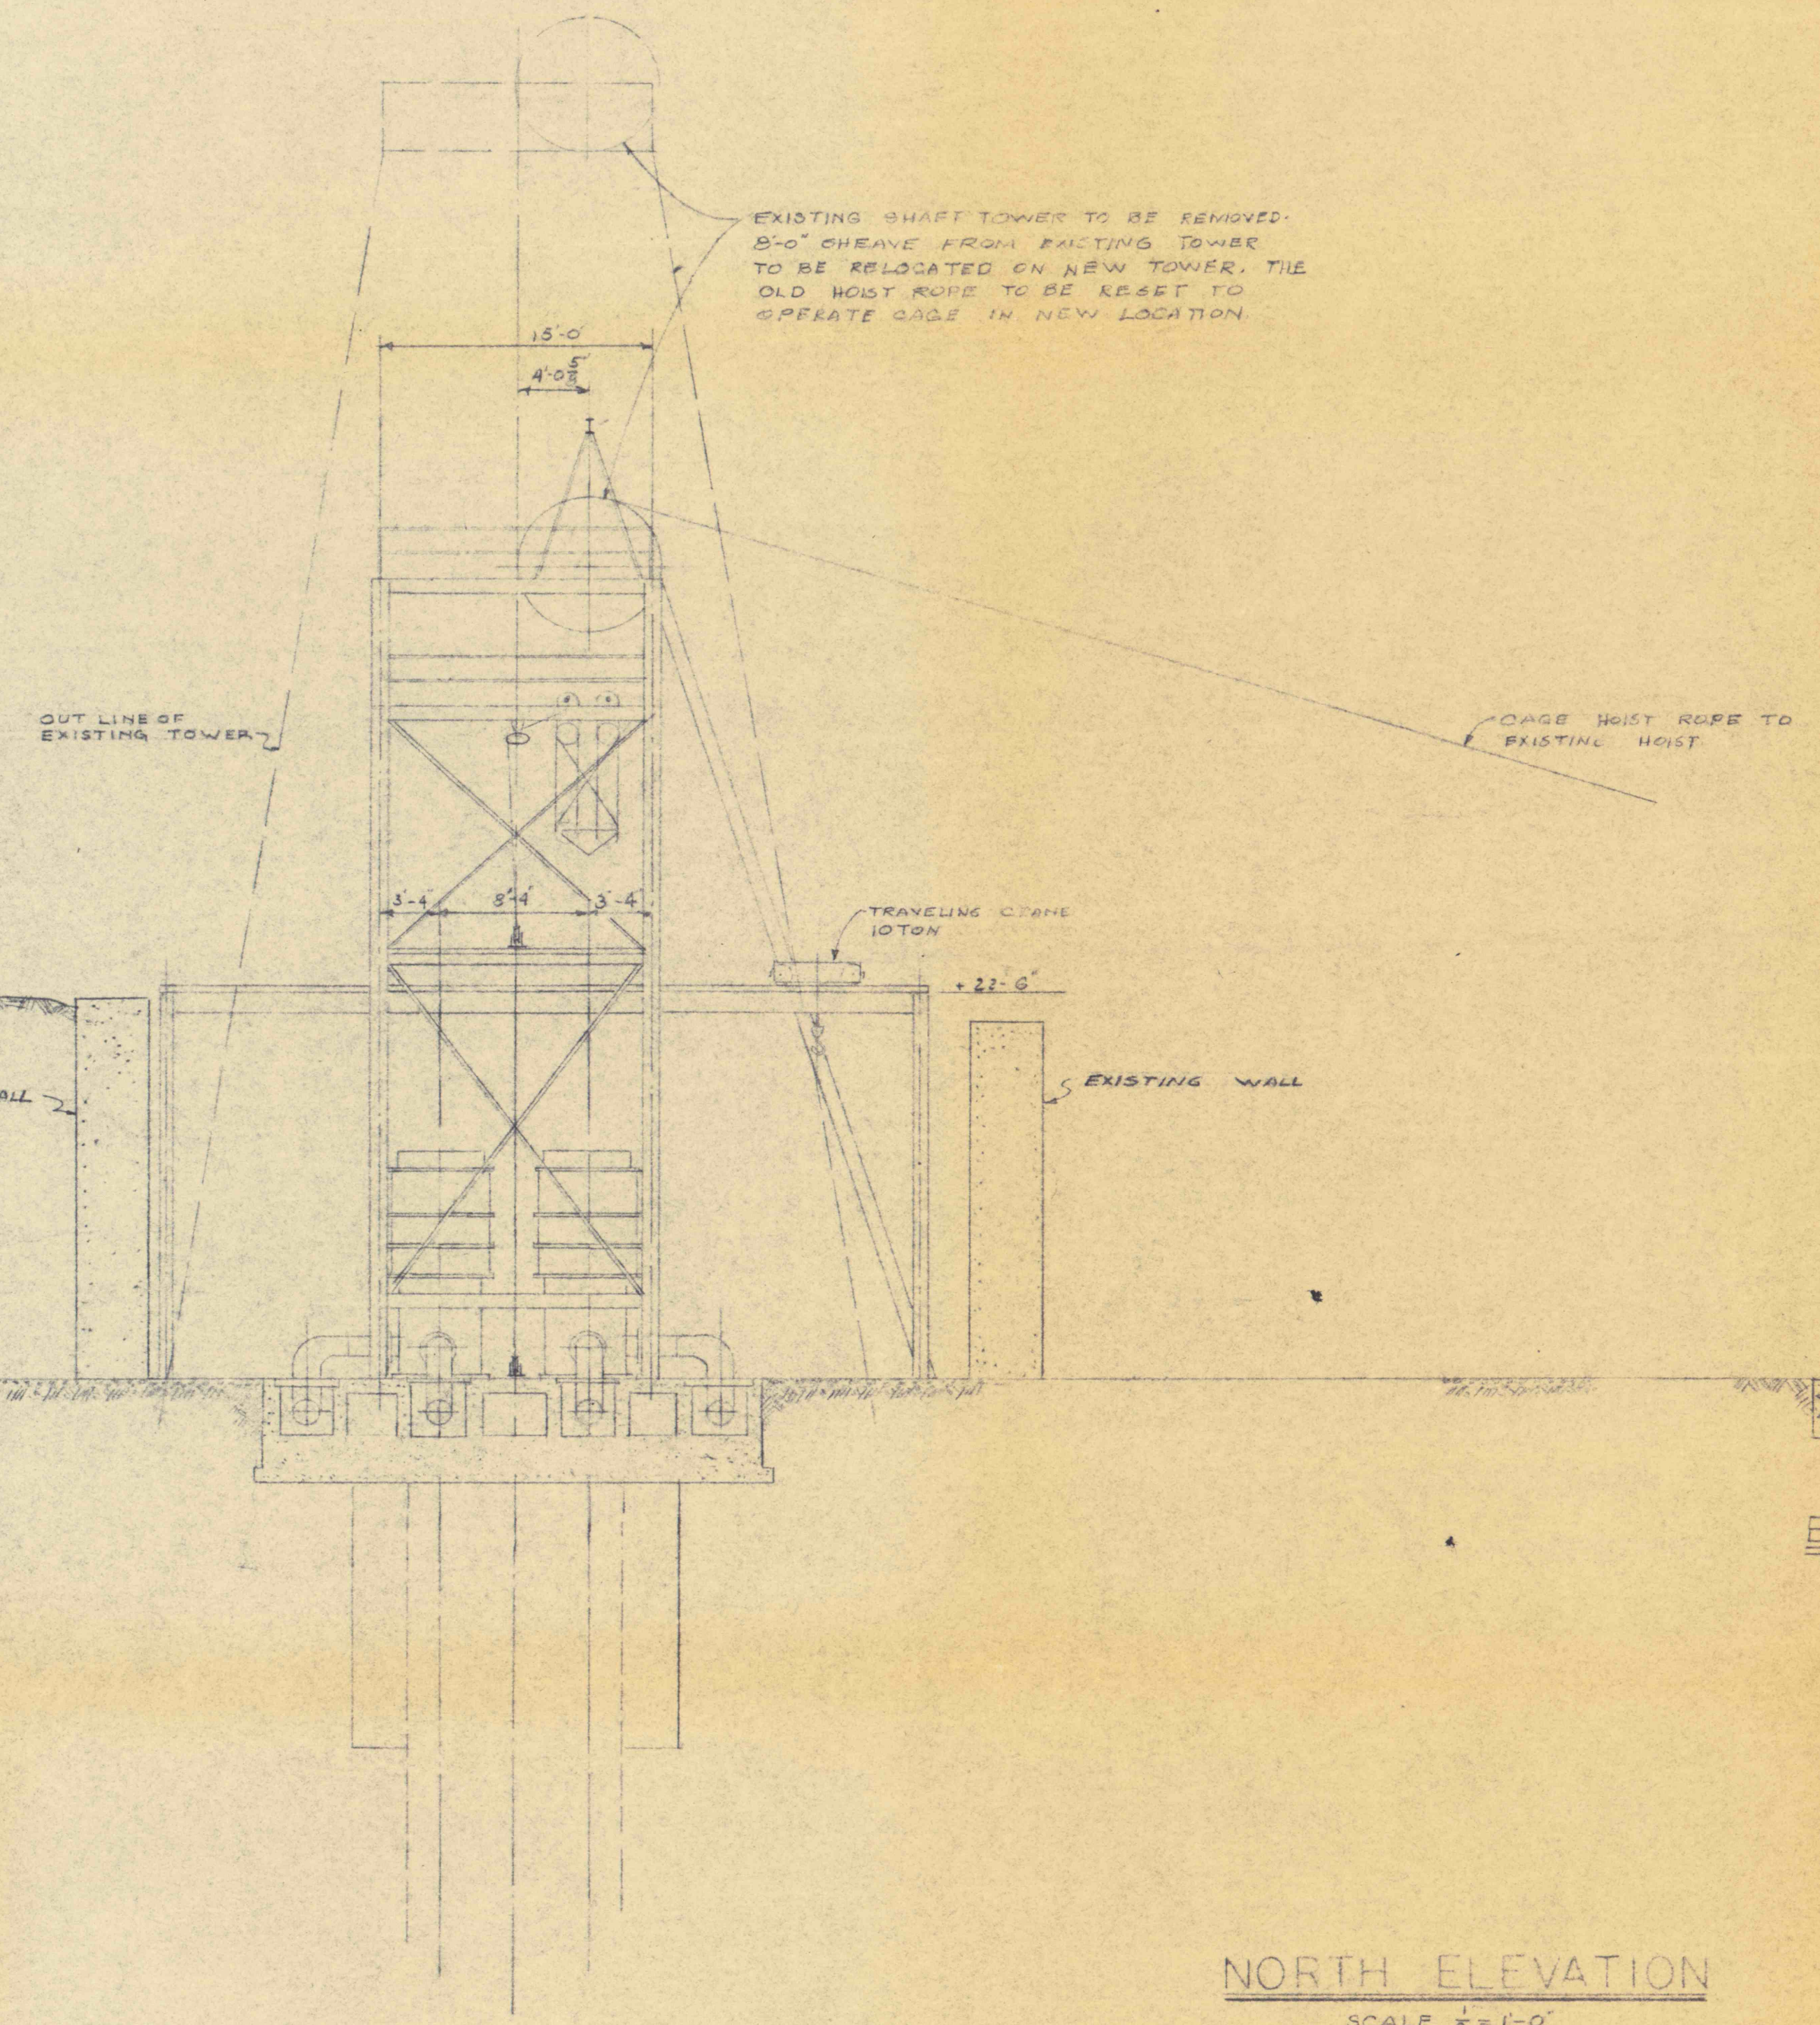

NORTH ELEVATION  
SCALE 1/8" = 1'-0"

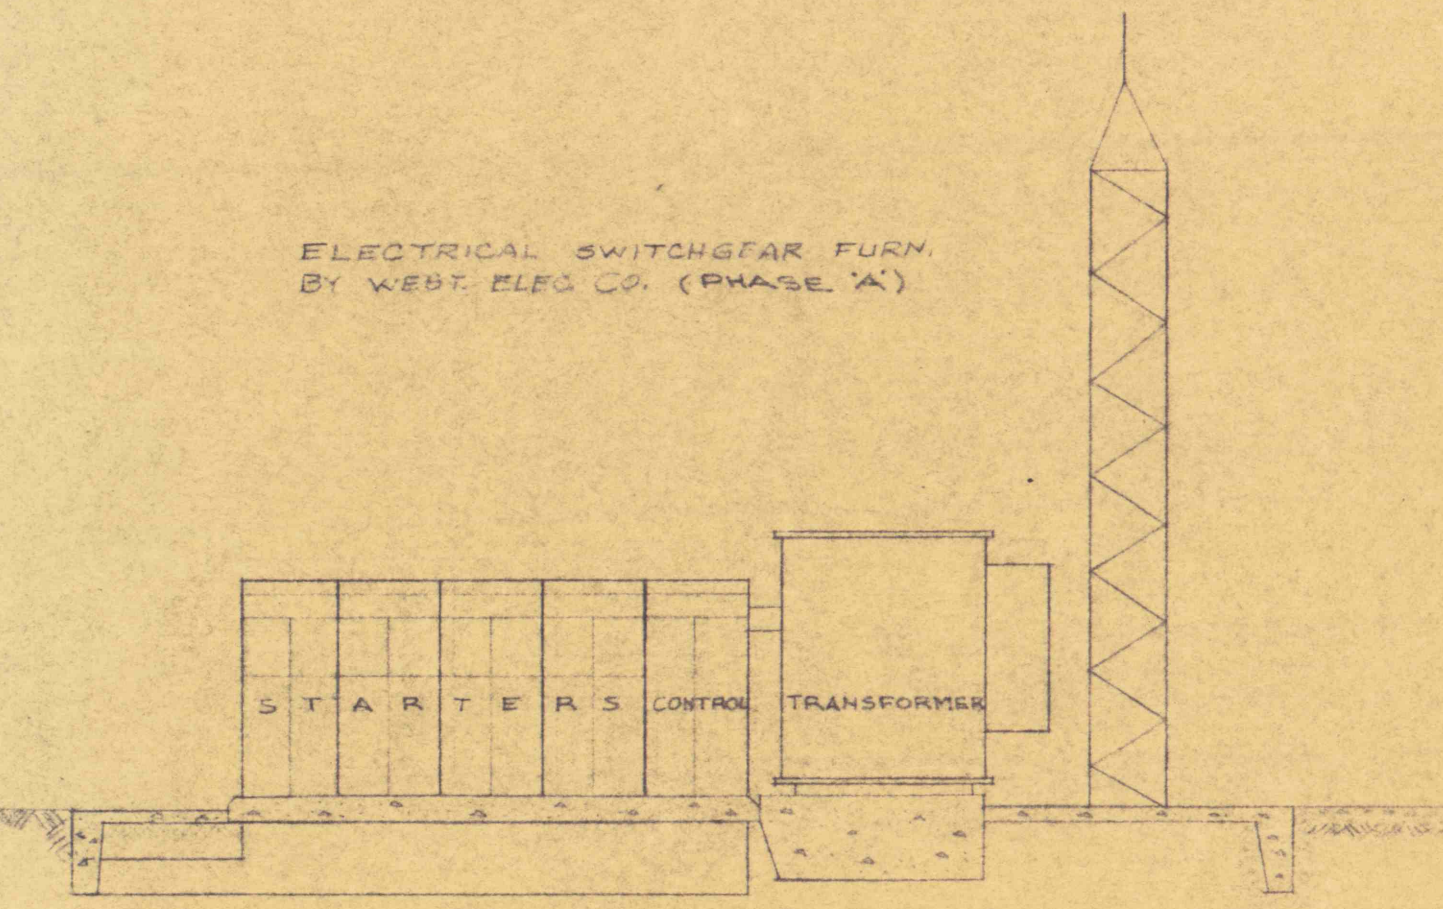

ELEVATION OF SUB STATION  
NO SCALE

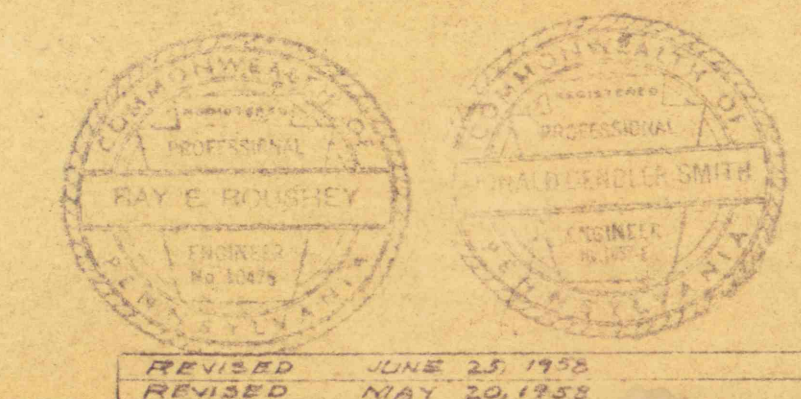

SHAFT AND TOWER ELEVATIONS  
FLOOD CONTROL PROJECT NO. 4-PHASE 'B'  
PA. DEPT. OF MINES & MINERAL INDUSTRIES  
PENNSYLVANIA COAL COMPANY  
EWEN COLLIERT HOYT SHAFT  
ROUSHEY AND SMITH  
SCALE NOTED ENGINEERS AND CONSULTANTS JOB 6223  
DATE 5-1-58 189 MARKET STREET DWS  
RININGTON, PENNA. RYB  
REVISED JUNE 23 1958  
REVISED MAY 20 1958