

LEGEND

- C - Denotes flushing borehole going to Clark Vein.
- T - Denotes flushing borehole going to Dunmore No. 1 Vein (Top Split).
- D - Denotes flushing borehole going to Dunmore No. 1 Vein.
- D₂ - Denotes flushing borehole going to Dunmore No. 2 Vein.
- S - Denotes Supply Borehole.
- A - Denotes Access Borehole.

PROJECT BOUNDARY

PROJECT BOUNDARY

PROJECT BOUNDARY

PROJECT BOUNDARY

PROJECT BOUNDARY

⊙D¹-1
+965.8

⊙D¹-2

⊙D¹-4

+954.7

⊙D¹-5

⊙D¹-6

⊙D¹-7

+939.9

COLFAX AVENUE

+935.7 AVENUE

+920.0

⊙D¹-3

⊙D¹-8

⊙D¹-9

⊙D¹-10

⊙D¹-11

⊙D¹-12

⊙D¹-13

A-3
ACCESS BOREHOLE TO DUNMORE NO. 2 VEIN

⊙D¹-14

⊙D¹-15

+931.8

WHEELER AVENUE

⊙D¹-16

⊙D¹-17

+922.7

⊙D¹-18

+911.3

AVENUE

+908.2

⊙D¹-19

⊙D¹-20

SITE PLAN
SCALE NONE

⊙D¹-21

⊙D¹-22

+940.3

⊙D¹-23

⊙D¹-24

HARRISON AVENUE

⊙D¹-25

+874.3

AVENUE

⊙D¹-27

+860.3

⊙D¹-28

⊙D¹-29

STREET

STREET

STREET

STREET

⊙D¹-36

⊙D¹-30

⊙D¹-31

+926.5

⊙D¹-32

⊙D¹-33

+873.3

PRESCOTT AVENUE

⊙D¹-35

AVENUE

+872.4

+855.1

⊙D¹-37

OLIVE STREET

VINE STREET

MULBERRY STREET

LINDEN STREET

⊙D¹-47

⊙D¹-45

⊙D¹-46

A-4
ACCESS BOREHOLE TO DUNMORE NO. 2 VEIN

⊙D¹-38

⊙D¹-39

+933.4

⊙D¹-40

⊙D¹-41

⊙D¹-42

+887.7

IRVING AVENUE

⊙D¹-43


AVENUE

+845.7

⊙D¹-57

A-4

D¹-44

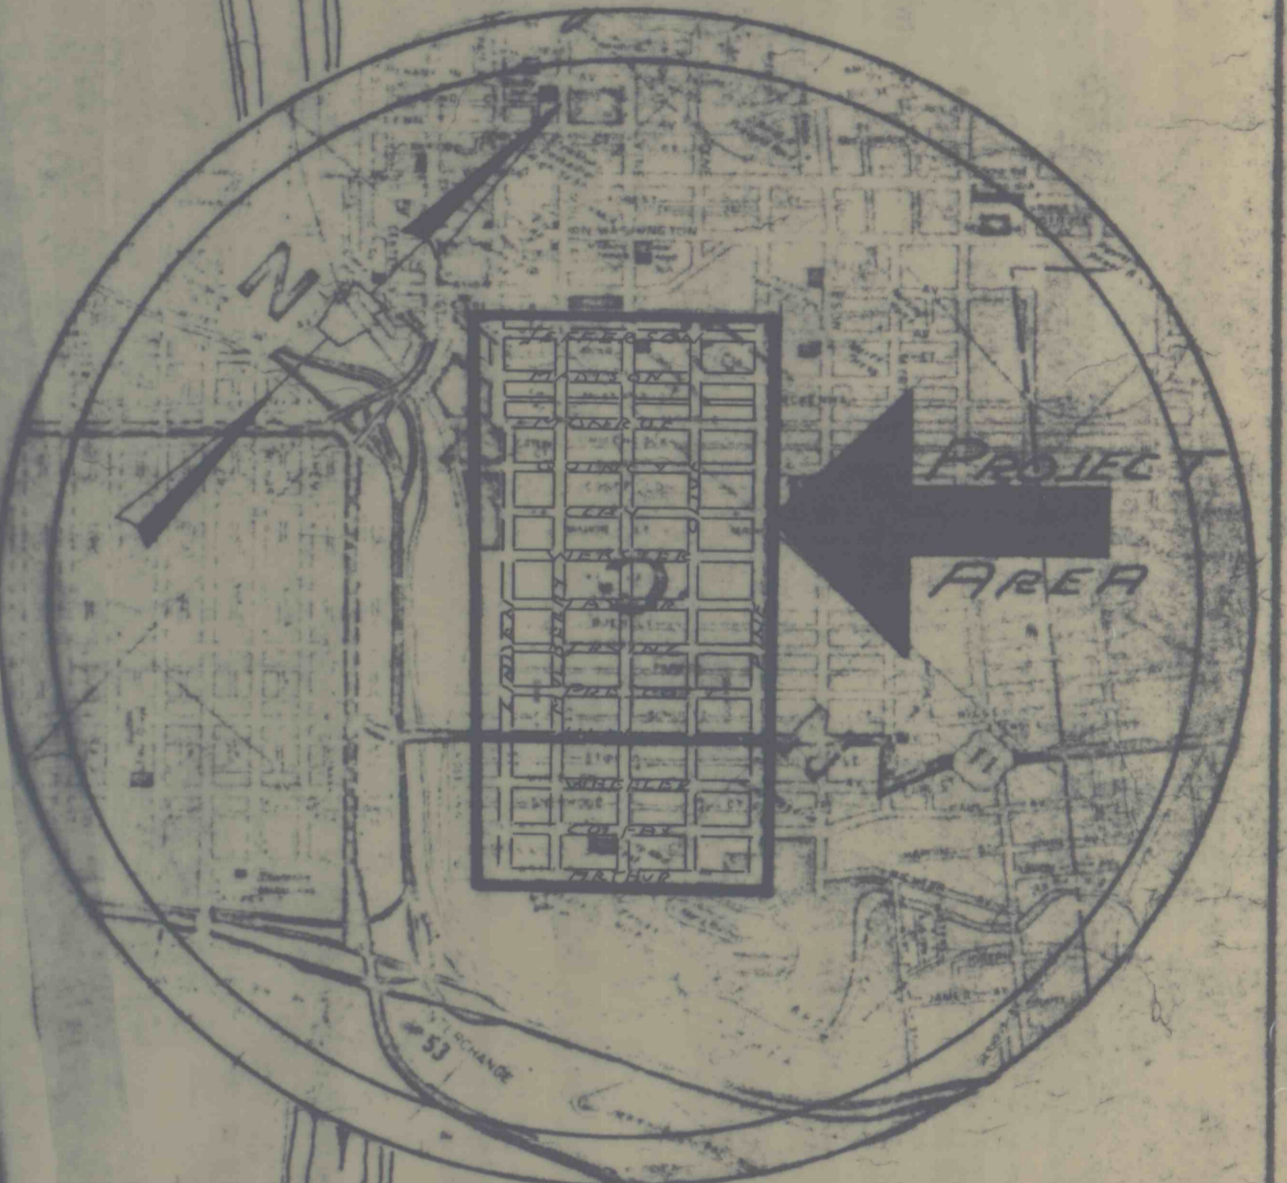

NO	DATE	REVISION	APPR
SUBMITTED			
DESIGN ENGINEER			
APPROVED			
DISTRICT ENGINEER - ANTHRACITE			
APPROVED			
THE PA. BUREAU OF RESOURCES PROGRAMMING			
(SEALS)			
COMMONWEALTH OF PENNSYLVANIA DEPARTMENT OF ENVIRONMENTAL RESOURCES OFFICE OF RESOURCES MANAGEMENT			
PROJECT NO.			
TITLE			
HYDRAULIC FLUSHING PROJECT HILL SECTION (PHASE II) SCRANTON, LACKAWANNA COUNTY			
SHEET DESCRIPTION PLAN			
SURFACE (South Section) PINE BROOK MINE			
DRAWN BY	DATE	DRAWING	
CHECKED BY	SCALE	1 of 14	
	1" = 100'		