



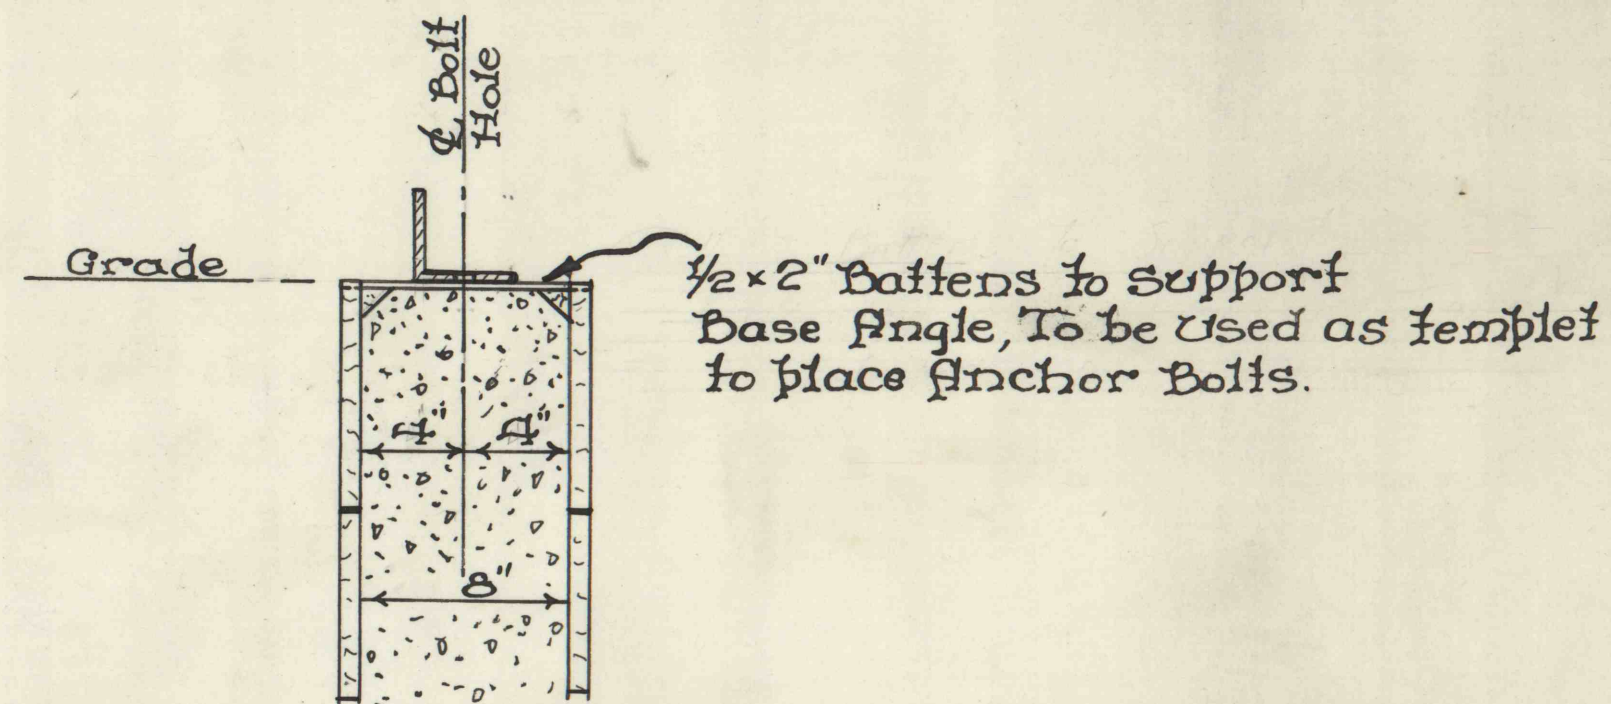

1 1/2" Section
Showing method
of Supporting Base Angle
on Forms

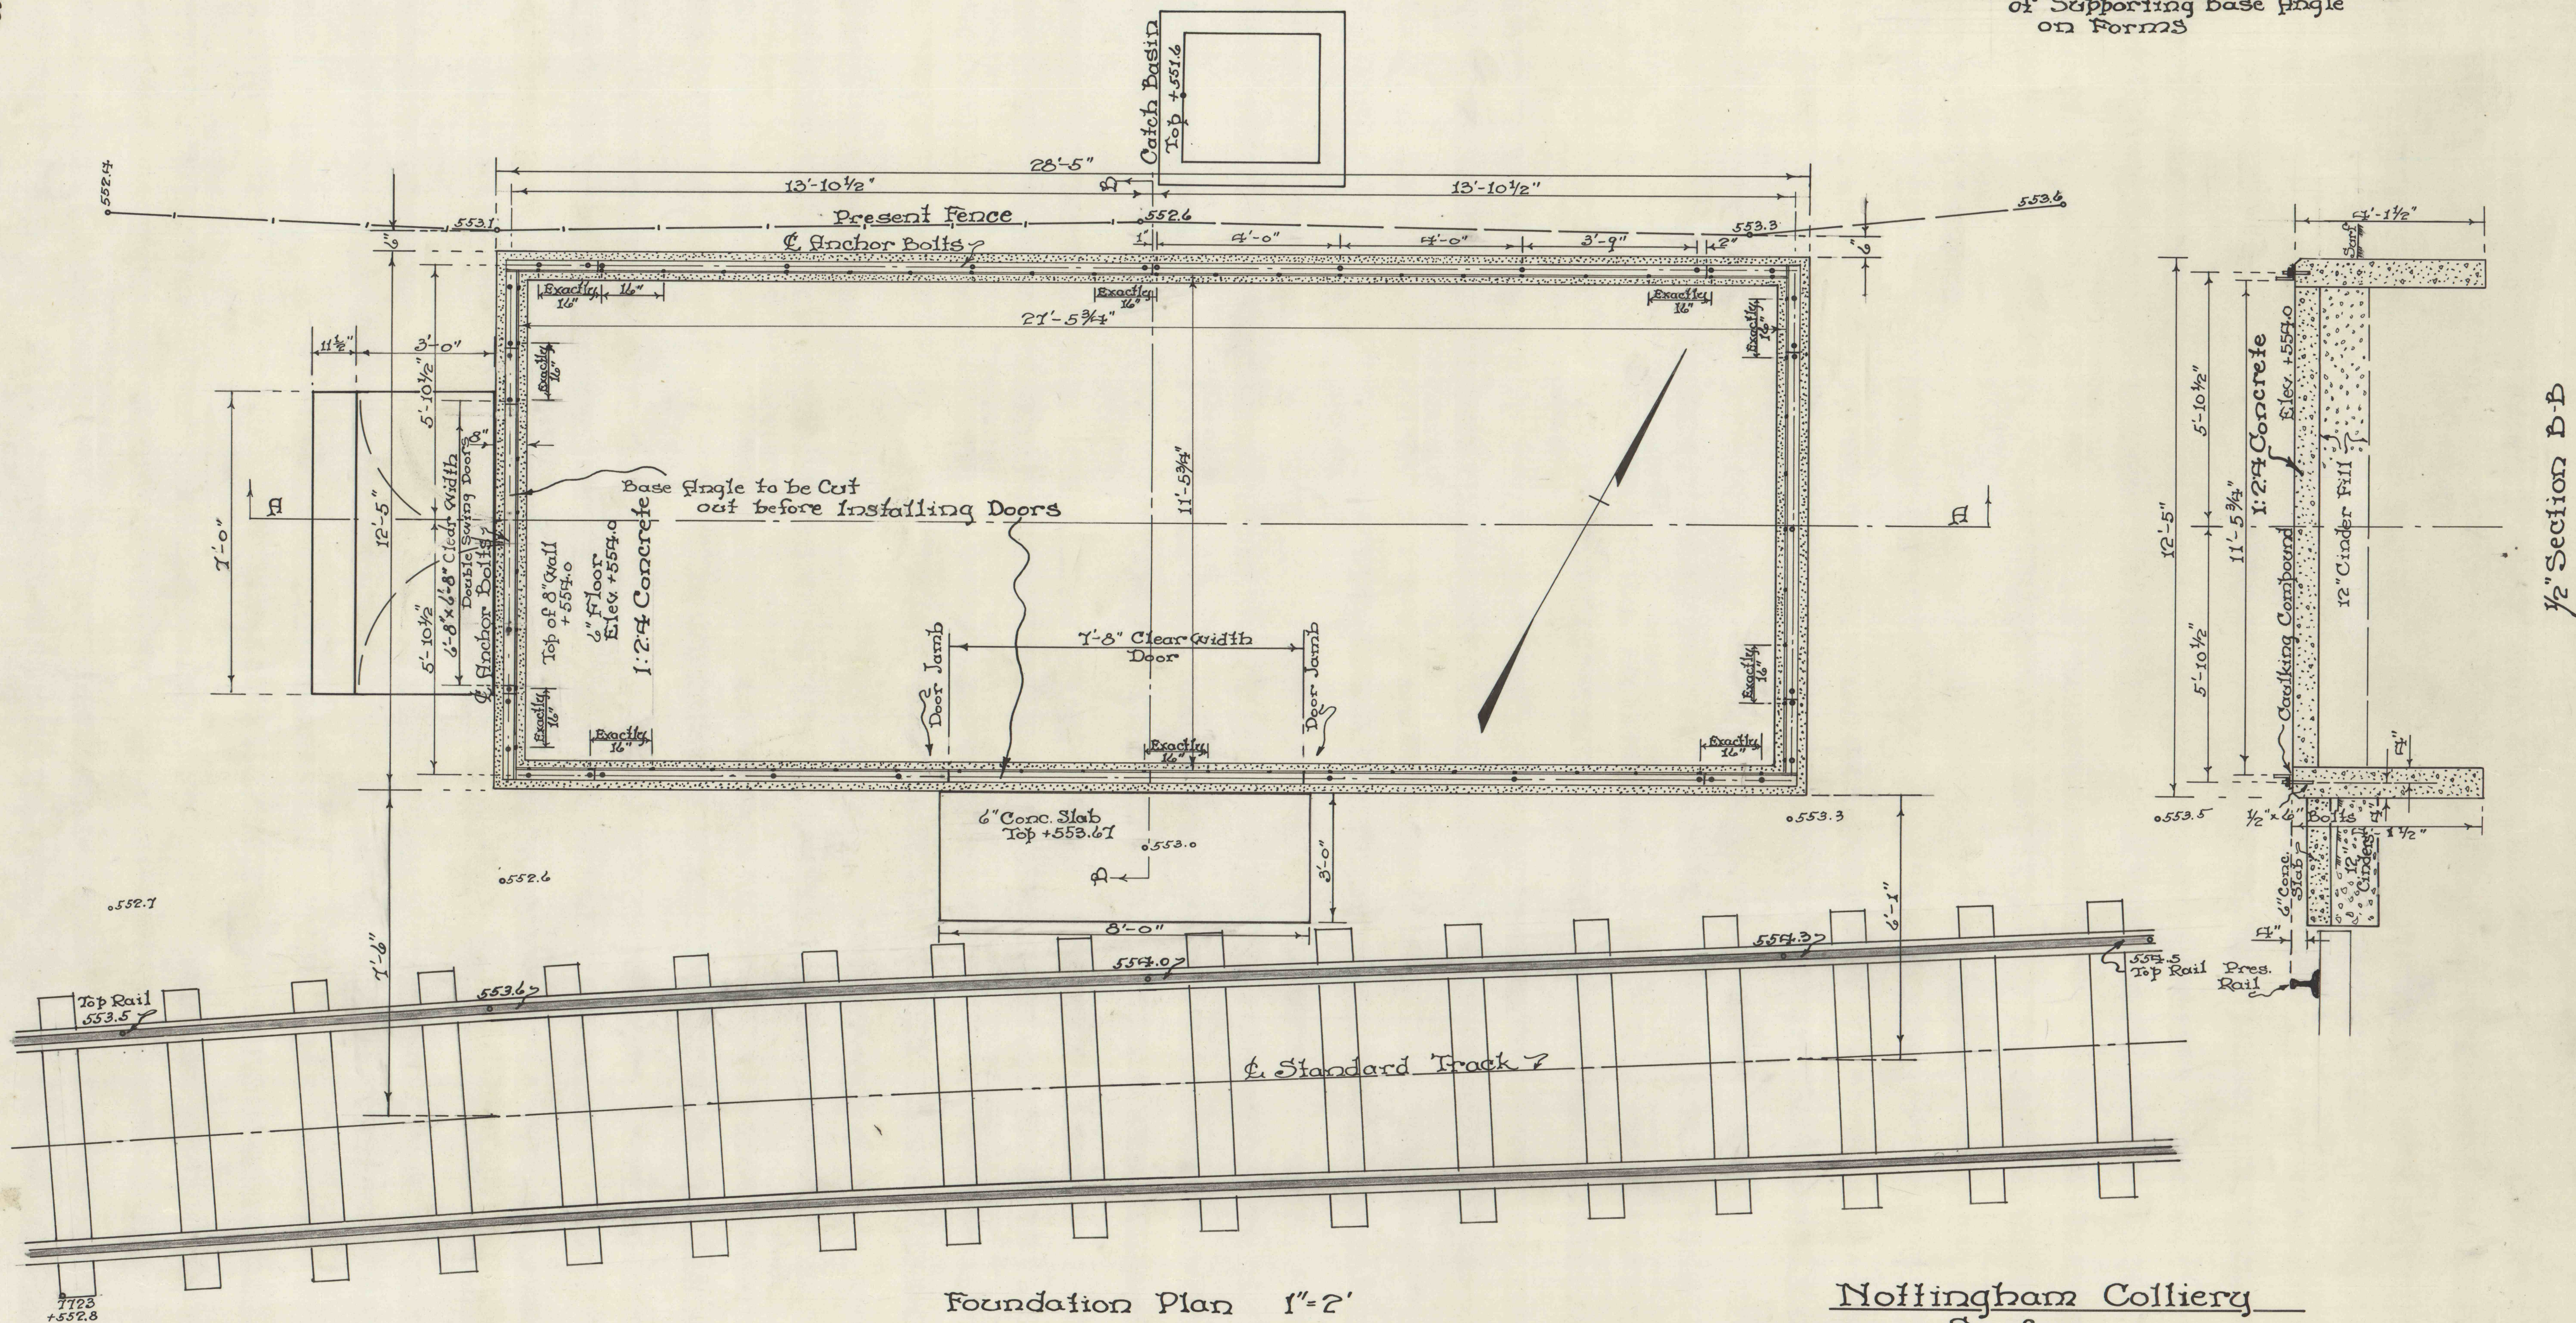


Foundation Plan 1"=2'

Nottingham Colliery
Surface

Proposed Concrete Foundation
For Armco Steelex Building.
Scale 1"=2. 10-24-49.

Walls - 8½ Cu Yds Concrete

Slabs & Floor -	7	"	"	"
Total	15 1/2	"	"	"

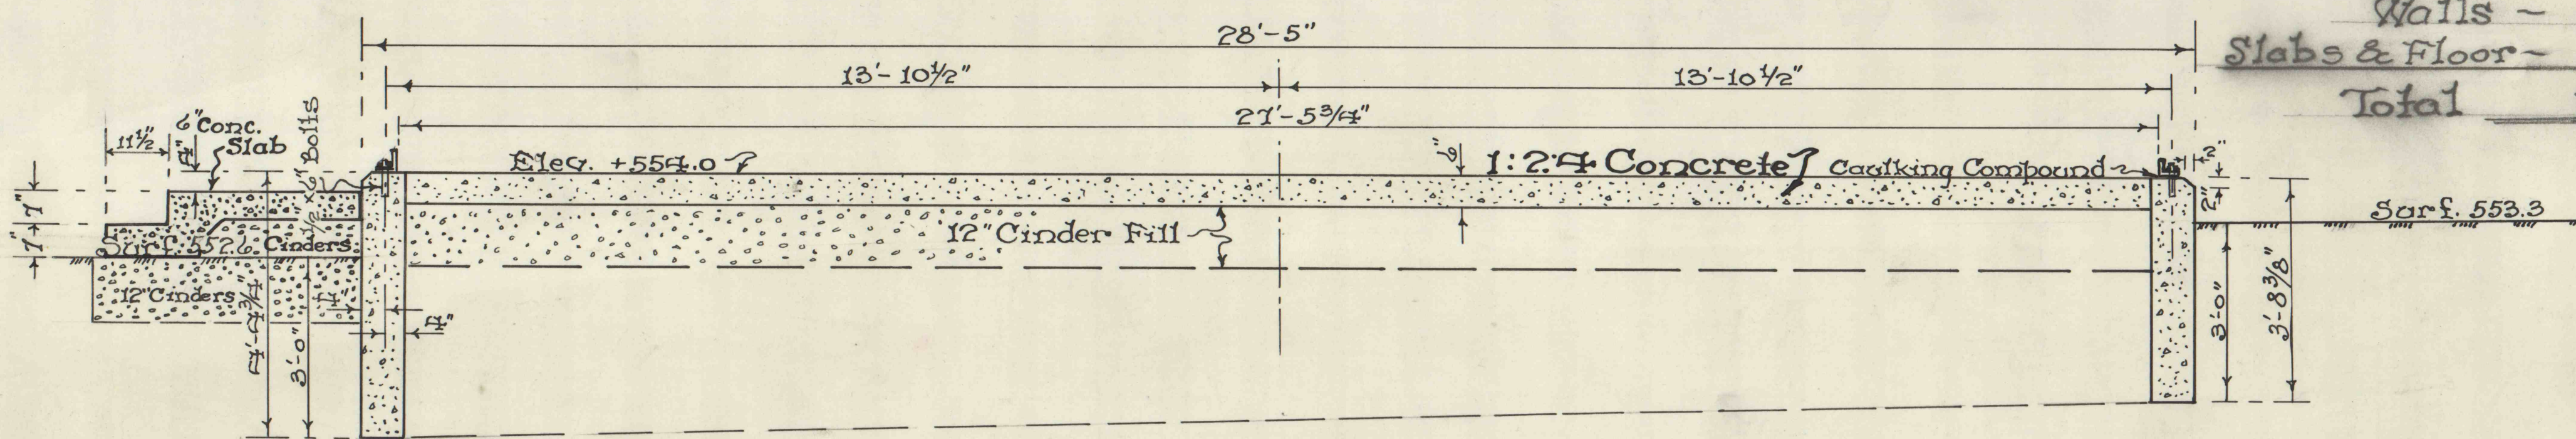

1/2" Section A-A