



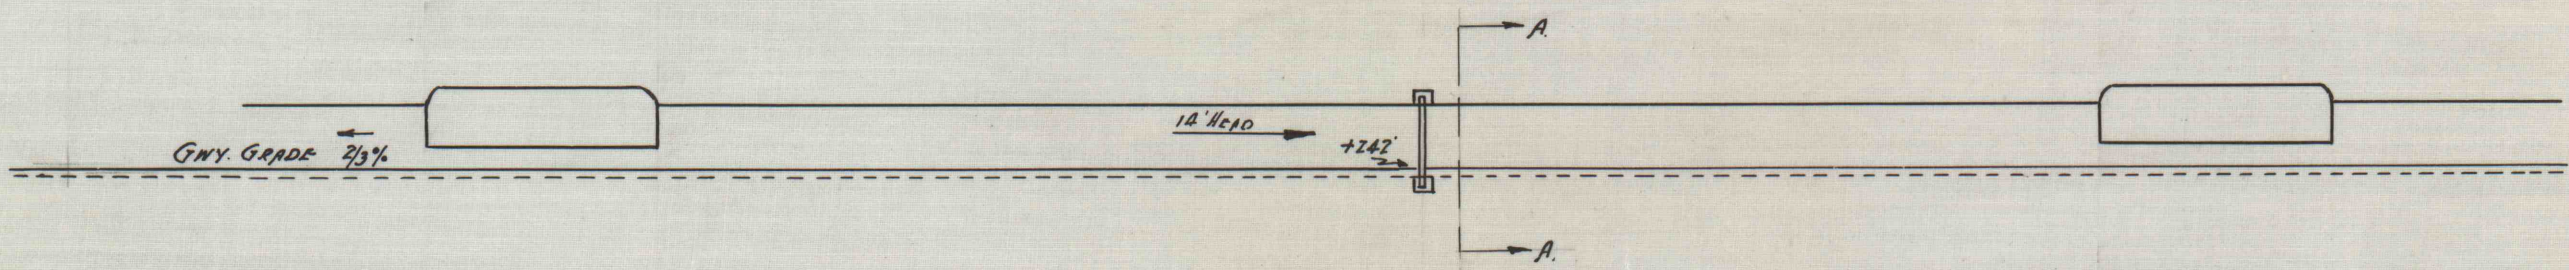


PLAN 1" = 20'




LONGITUDINAL ELEVATION 1" = 20'

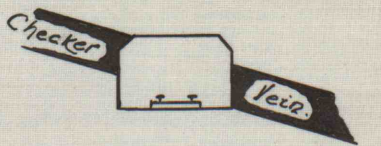


SECTION A-A.

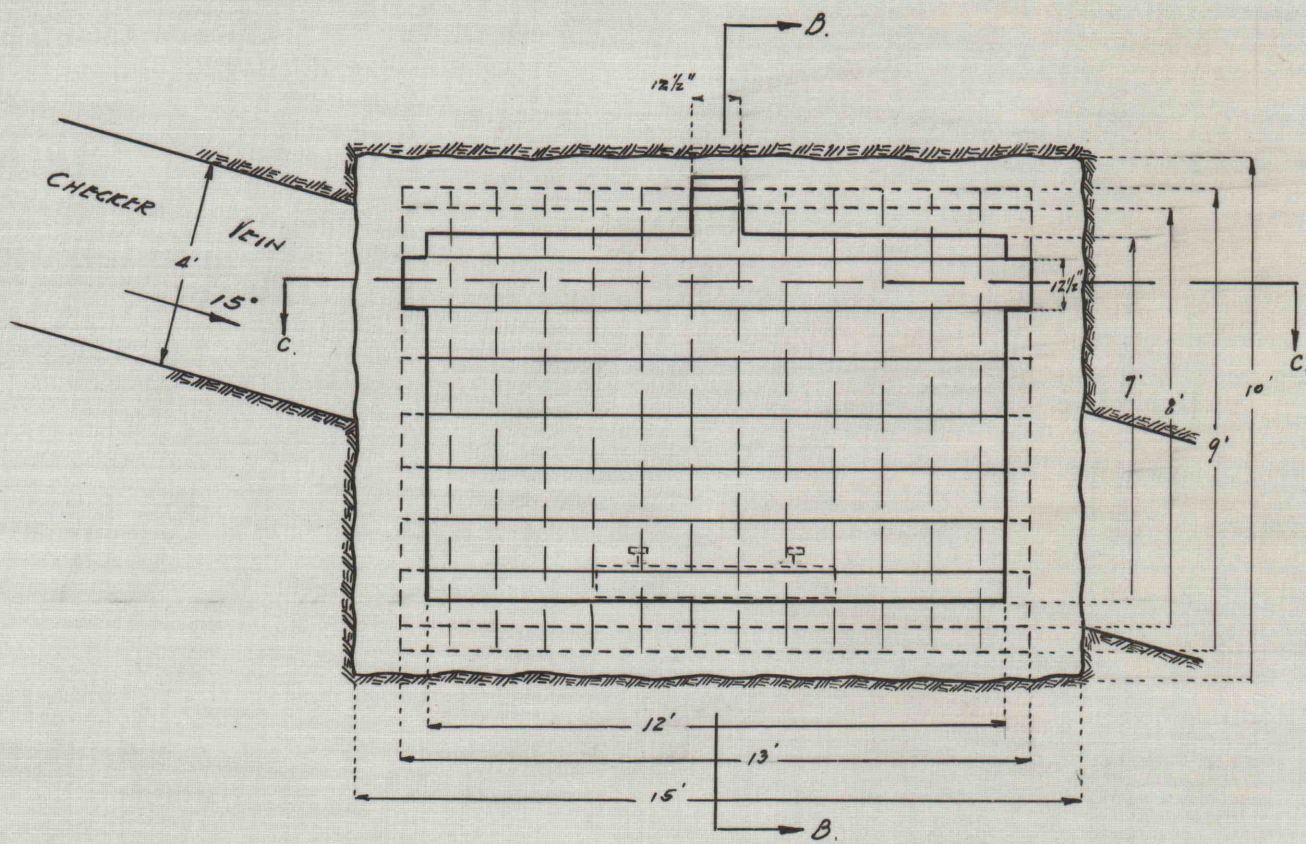

FRONT ELEVATION. 1/4" = 1'

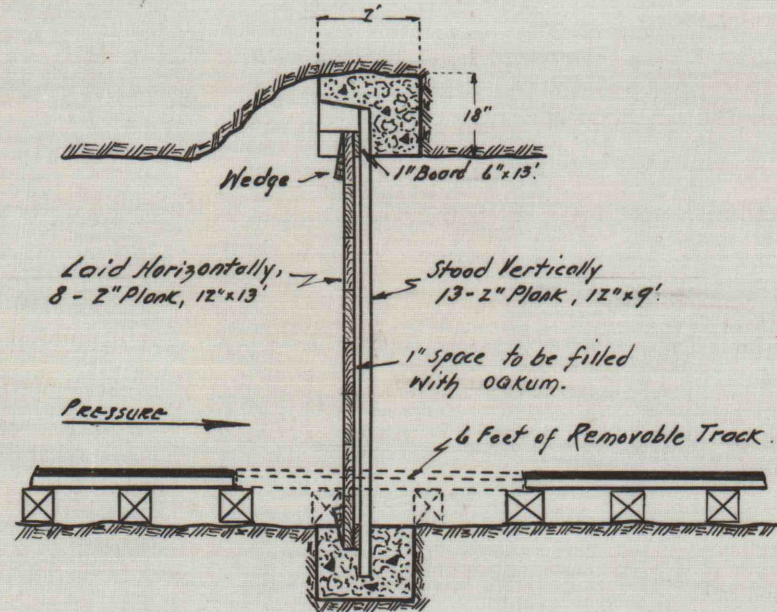

SECTION B-B, 1/4" = 1'

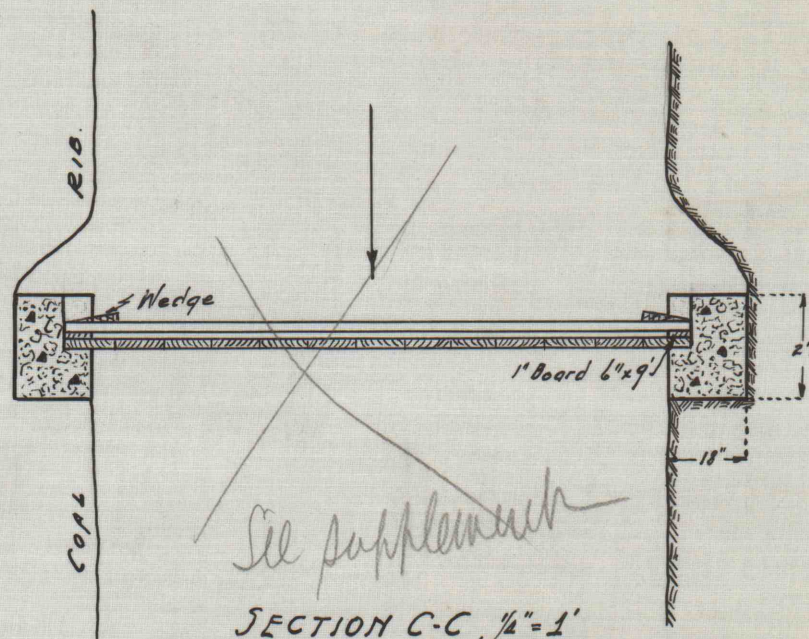

SECTION C-C, 1/4" = 1'

GAYLORD COLLIERY
CHECKER VN.
PROPOSED TIMBER BULKHEAD.
SCALES AS SHOWN.