


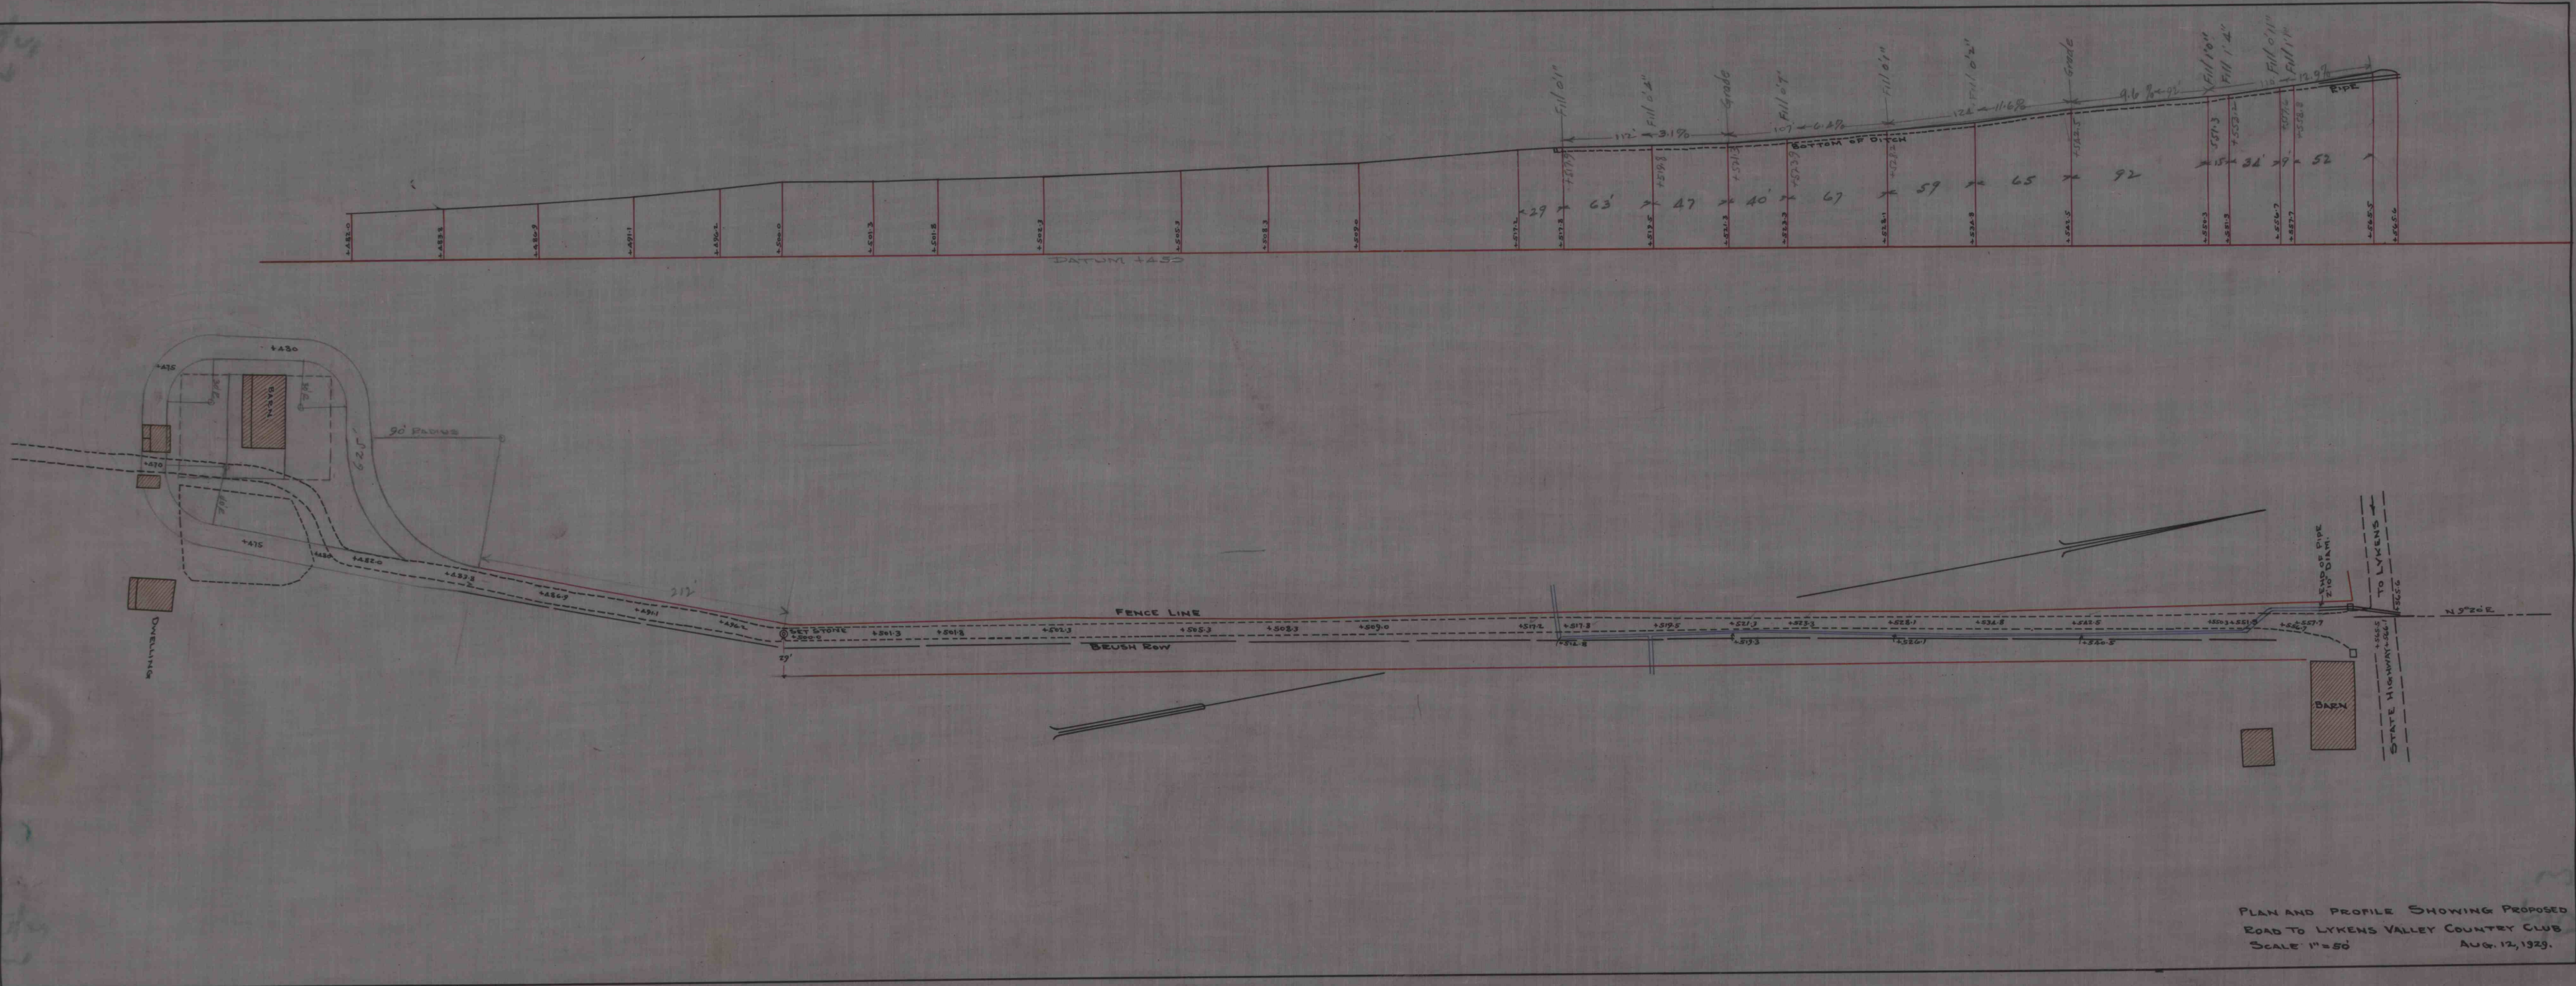

PLAN AND PROFILE SHOWING PROPOSED
ROAD TO LYKENS VALLEY COUNTRY CLUB
SCALE 1"=50' AUG. 12, 1929.