


40 08
35 48
25 76

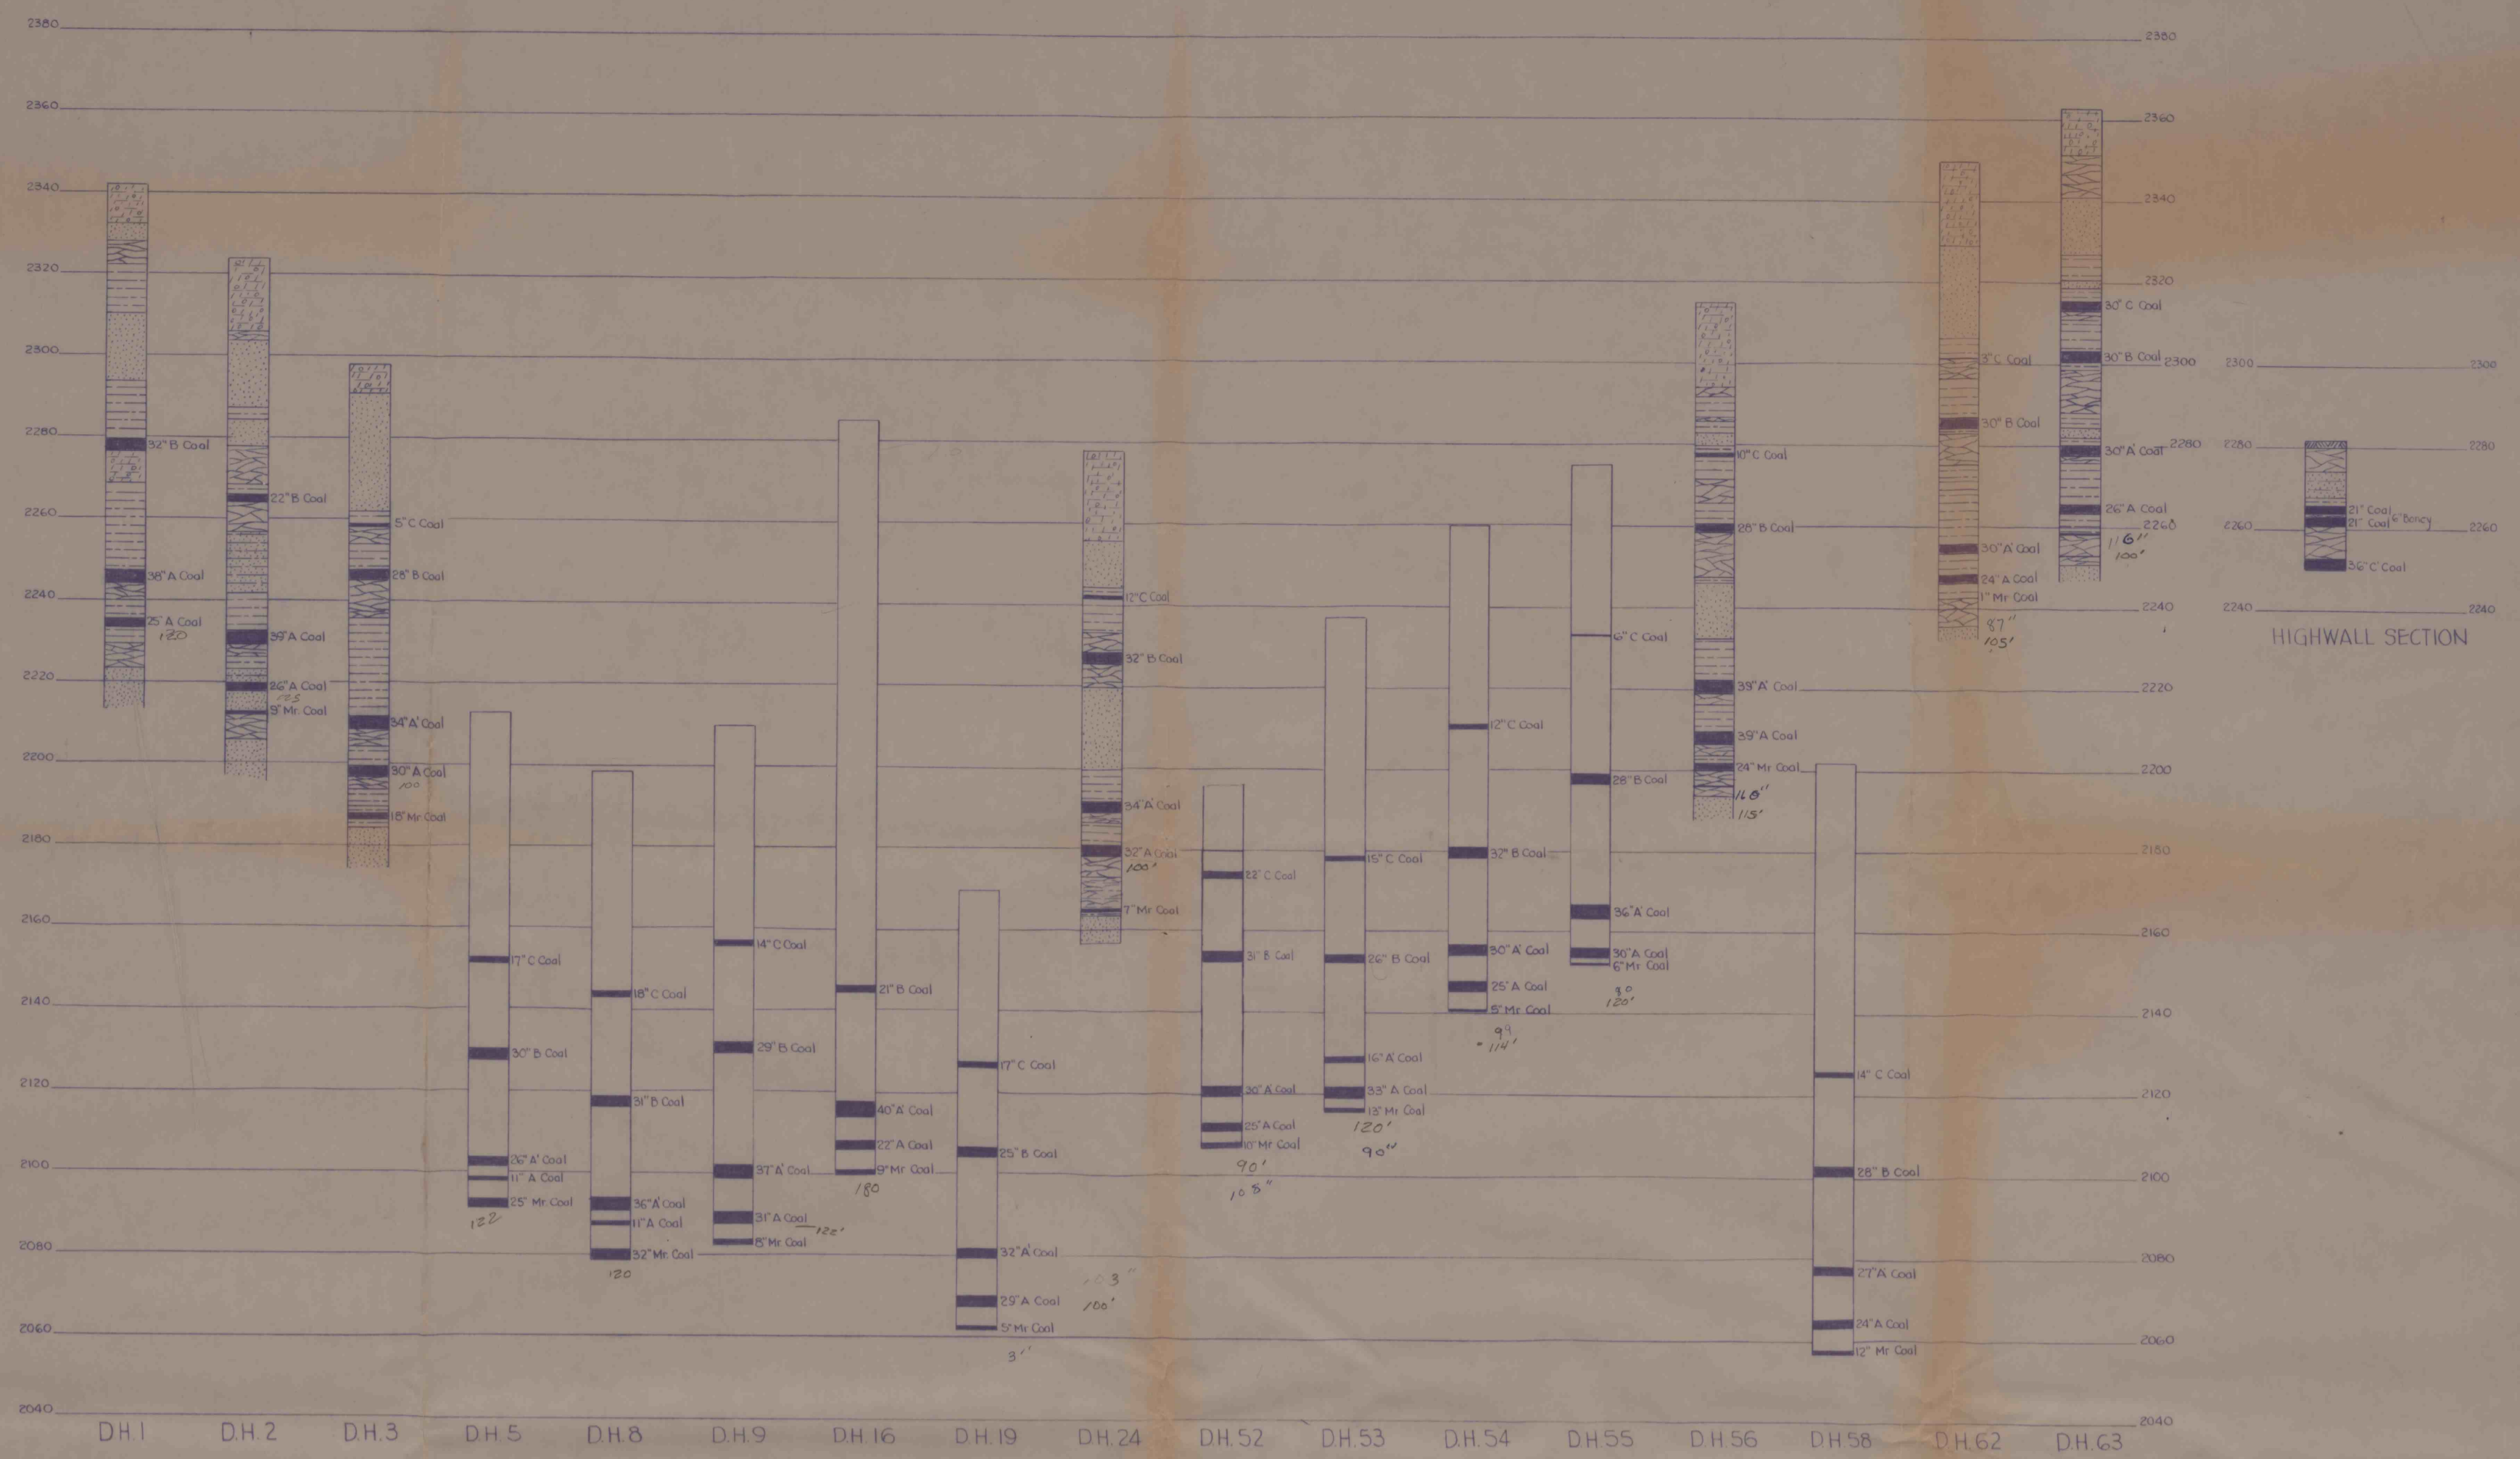

HIGHWALL SECTION

COLUMNAR SECTIONS OF DRILL HOLES
SCALE: 1" = 20'

PENNSYLVANIA GAME COMMISSION
SECTION OF STATE GAME LANDS NO. 108
SITUATE IN
DEAN TOWNSHIP CAMBRIA COUNTY PENNSYLVANIA
SCALE: 1" = 20'
PREPARED BY MINERAL INDUSTRIES DIVISION
GWIN, DOBSON & FOREMAN, INC.
CONSULTING ENGINEERS
ALTOONA, PENNSYLVANIA