
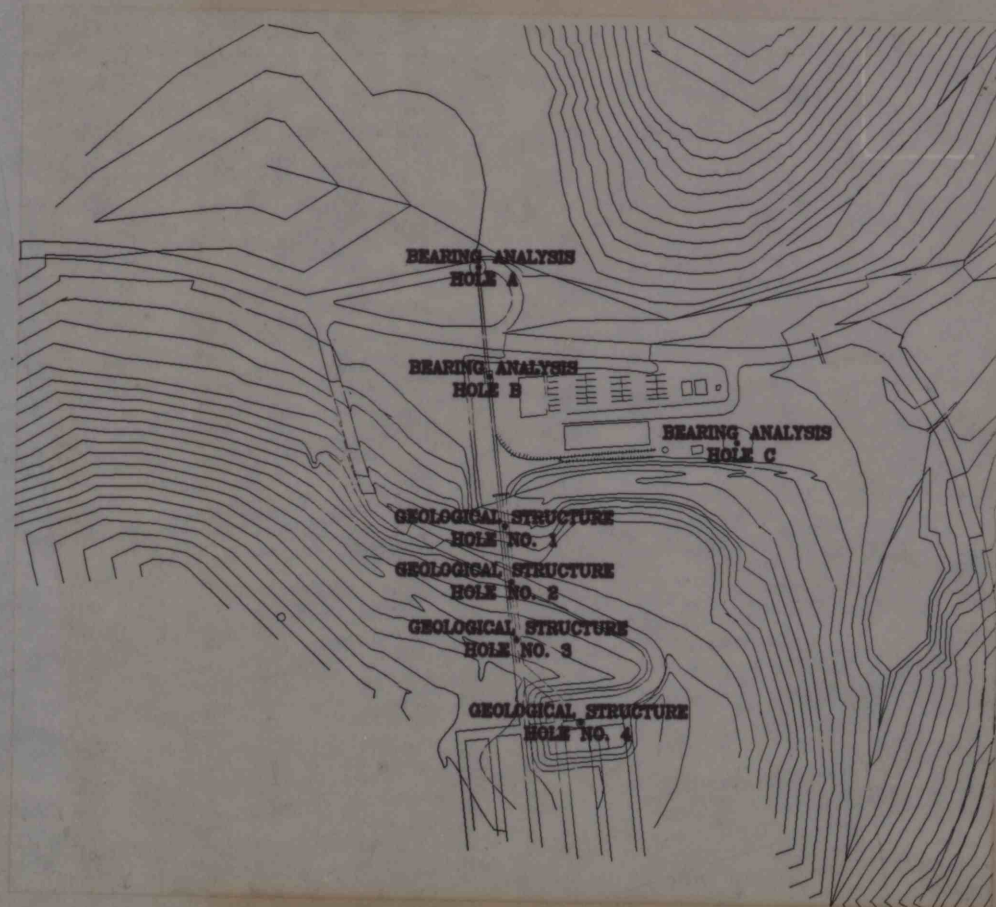


SITE PROFILE

SCALE: 1" = 40' HORIZONTAL
1" = 40' VERTICAL

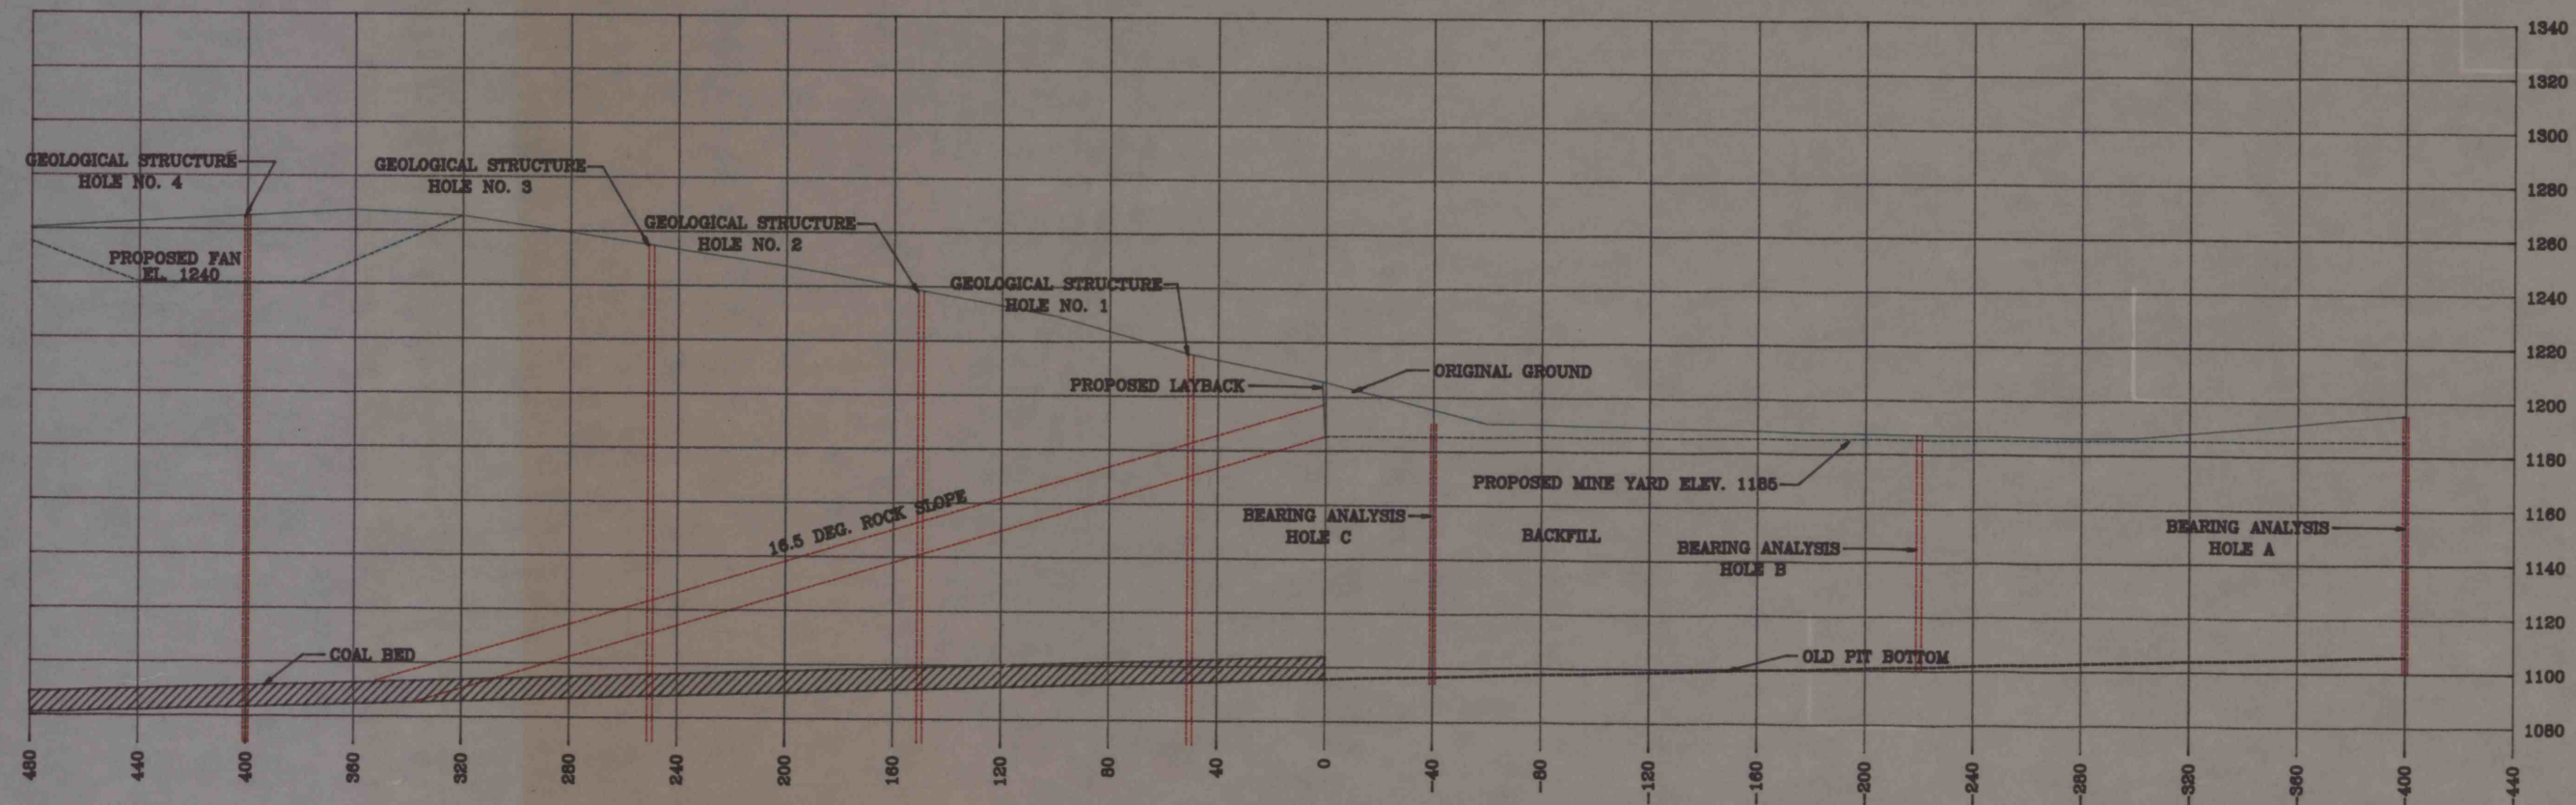

SITE PLAN

SCALE: 1" = 200'

THE FLORENCE MINING COMPANY
ENGINEERING DEPARTMENT

ELDERS RIDGE MINE HOIST / SLOPE

DATE:	12-05-90	SCALE:	AS NOTED
DRAWN BY:	T.P.P.	PLOT SCALE:	1"=100'
TRACED BY:	VR	FILE NAME:	PSTER2
DATE	REVISION	APPROVED BY	DRAWING NUMBER
			90-FMC-302