


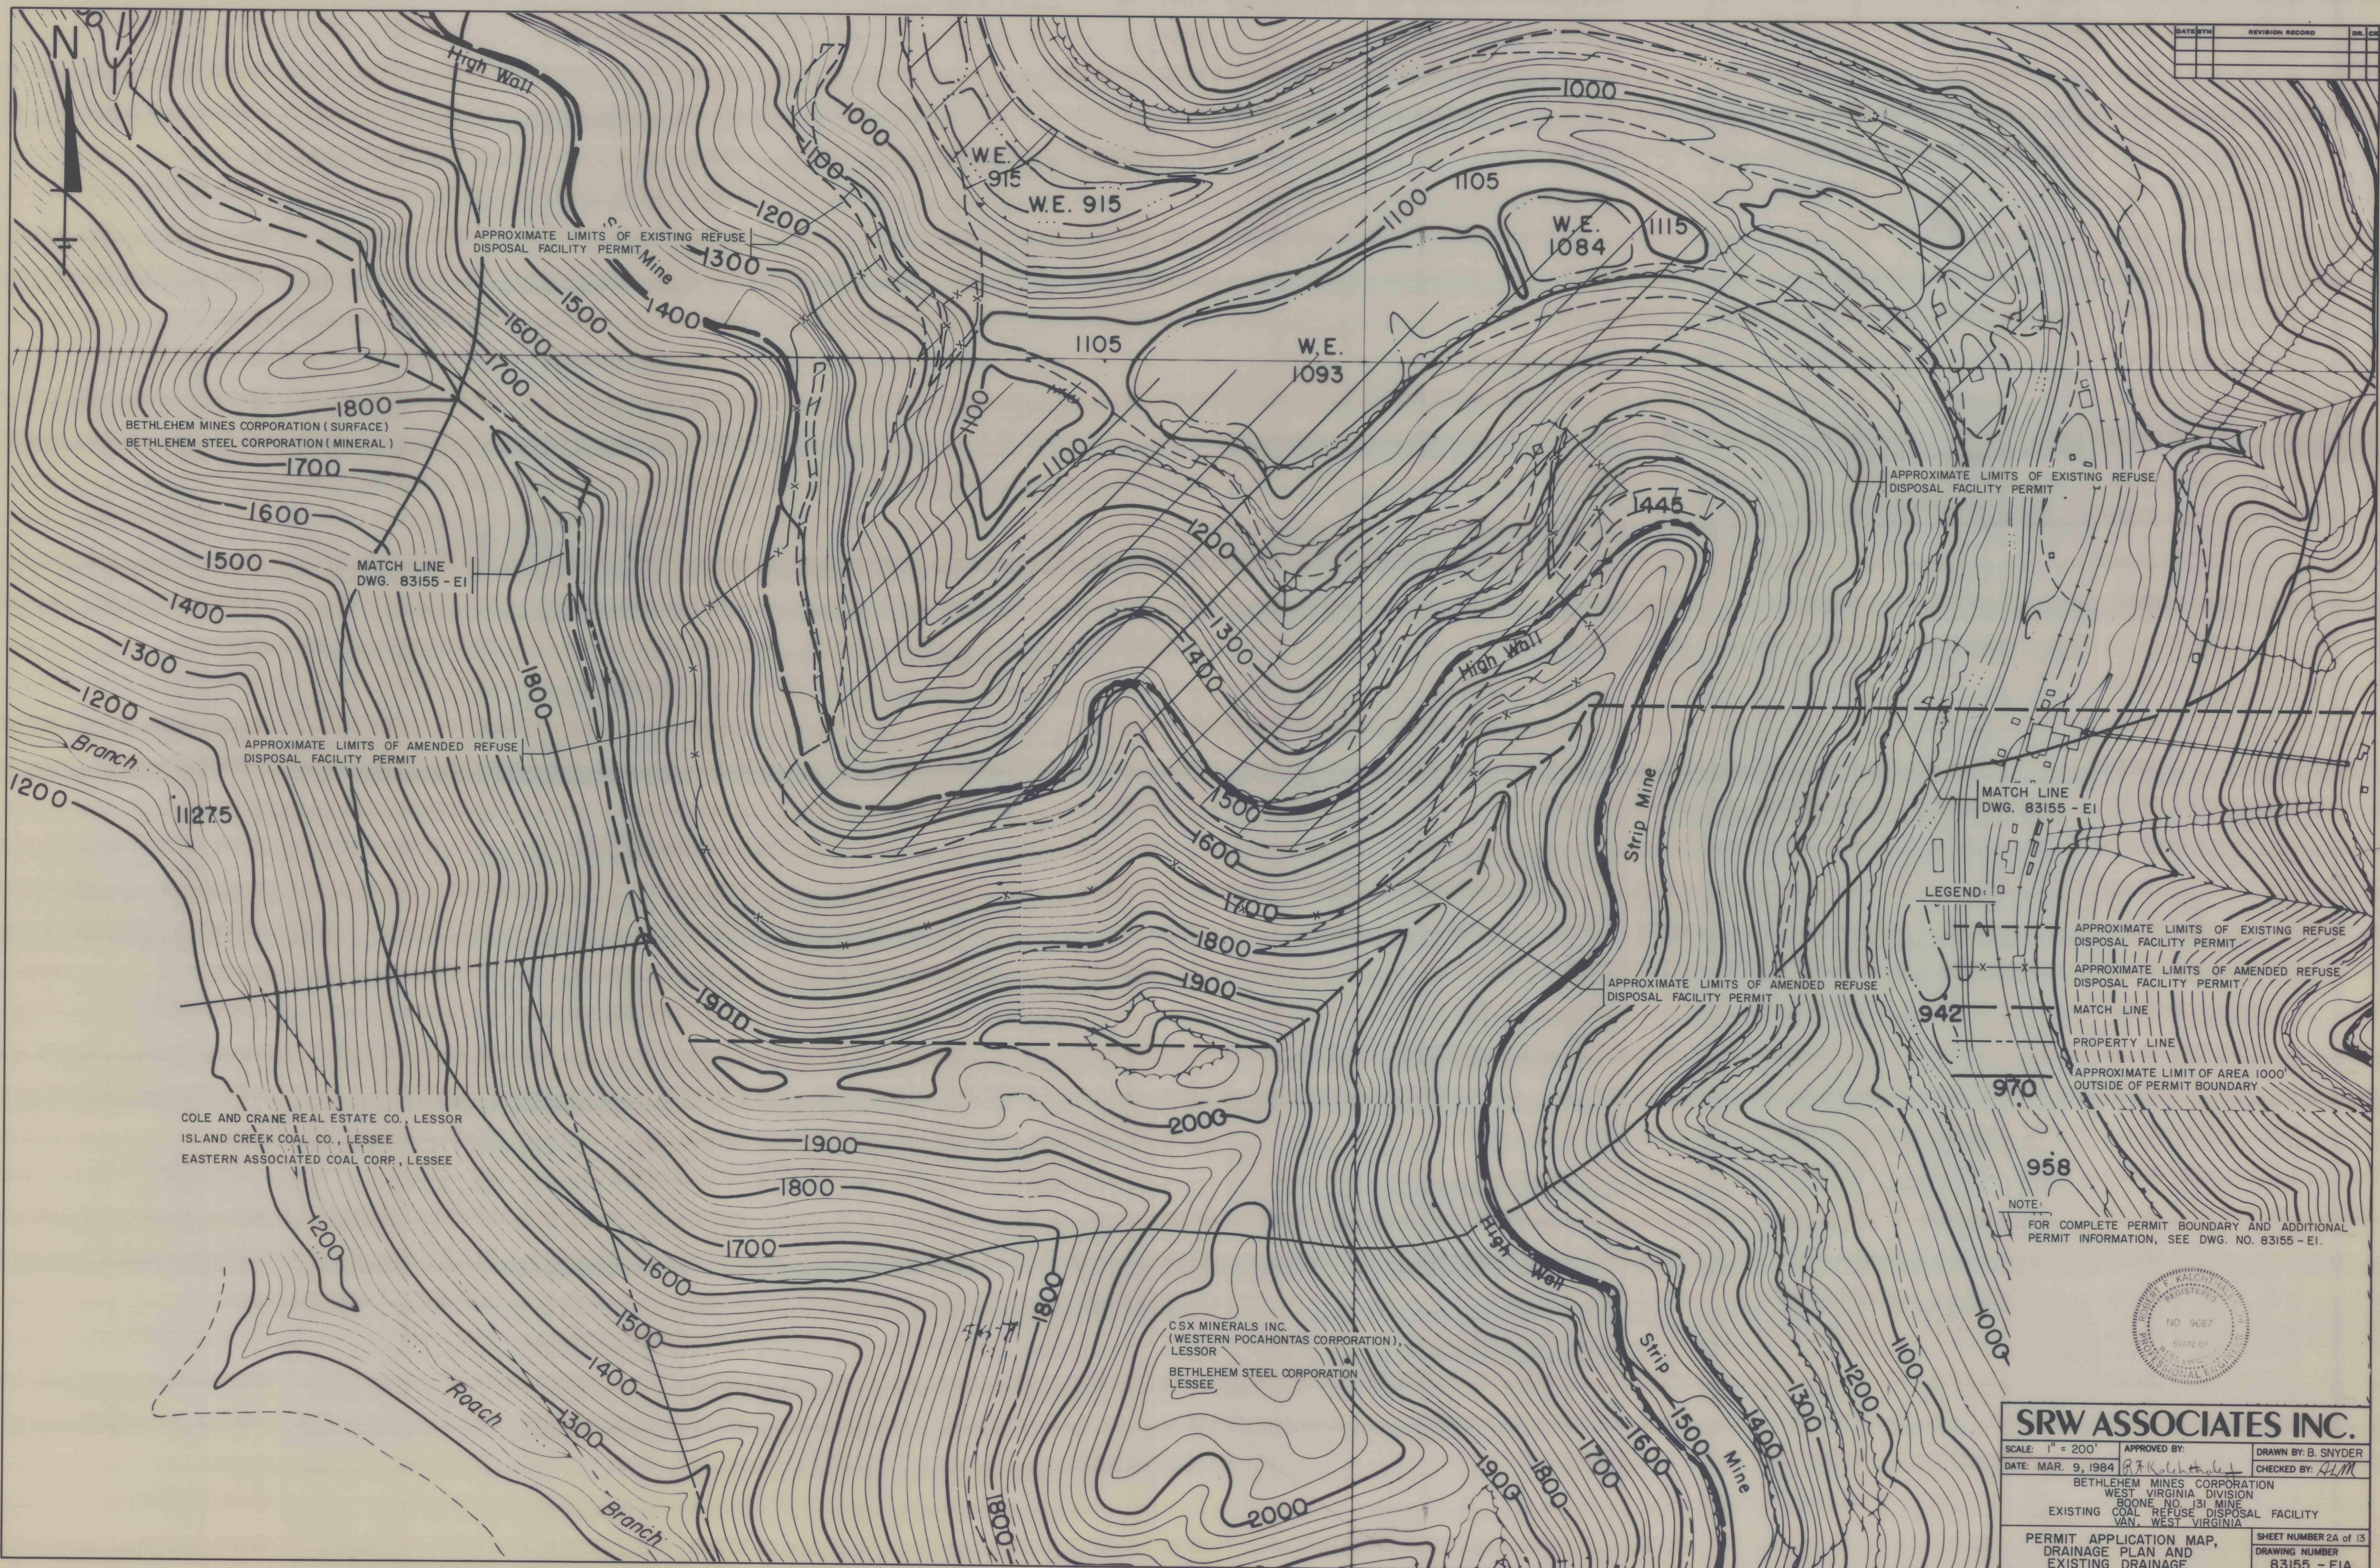

DATE	BY	REVISION	RECORD	DR.	CS

COLE AND CRANE REAL ESTATE CO., LESSOR
ISLAND CREEK COAL CO., LESSEE
EASTERN ASSOCIATED COAL CORP., LESSEE

CSX MINERALS INC.
(WESTERN POCAHONTAS CORPORATION),
LESSOR
BETHLEHEM STEEL CORPORATION
LESSEE

NOTE:
FOR COMPLETE PERMIT BOUNDARY AND ADDITIONAL
PERMIT INFORMATION, SEE DWG. NO. 83155 - E1.



SRW ASSOCIATES INC.			
SCALE: 1" = 200'	APPROVED BY:	DRAWN BY: B. SNYDER	
DATE: MAR. 9, 1984	CHECKED BY: <i>ALM</i>	BETHLEHEM MINES CORPORATION WEST VIRGINIA DIVISION BOONE NO. 131 MINE COAL REFUSE DISPOSAL FACILITY VAN, WEST VIRGINIA	
PERMIT APPLICATION MAP, DRAINAGE PLAN AND EXISTING DRAINAGE		SHEET NUMBER 2A of 13 DRAWING NUMBER 83155 - E1A	

FILE 12-5-115