


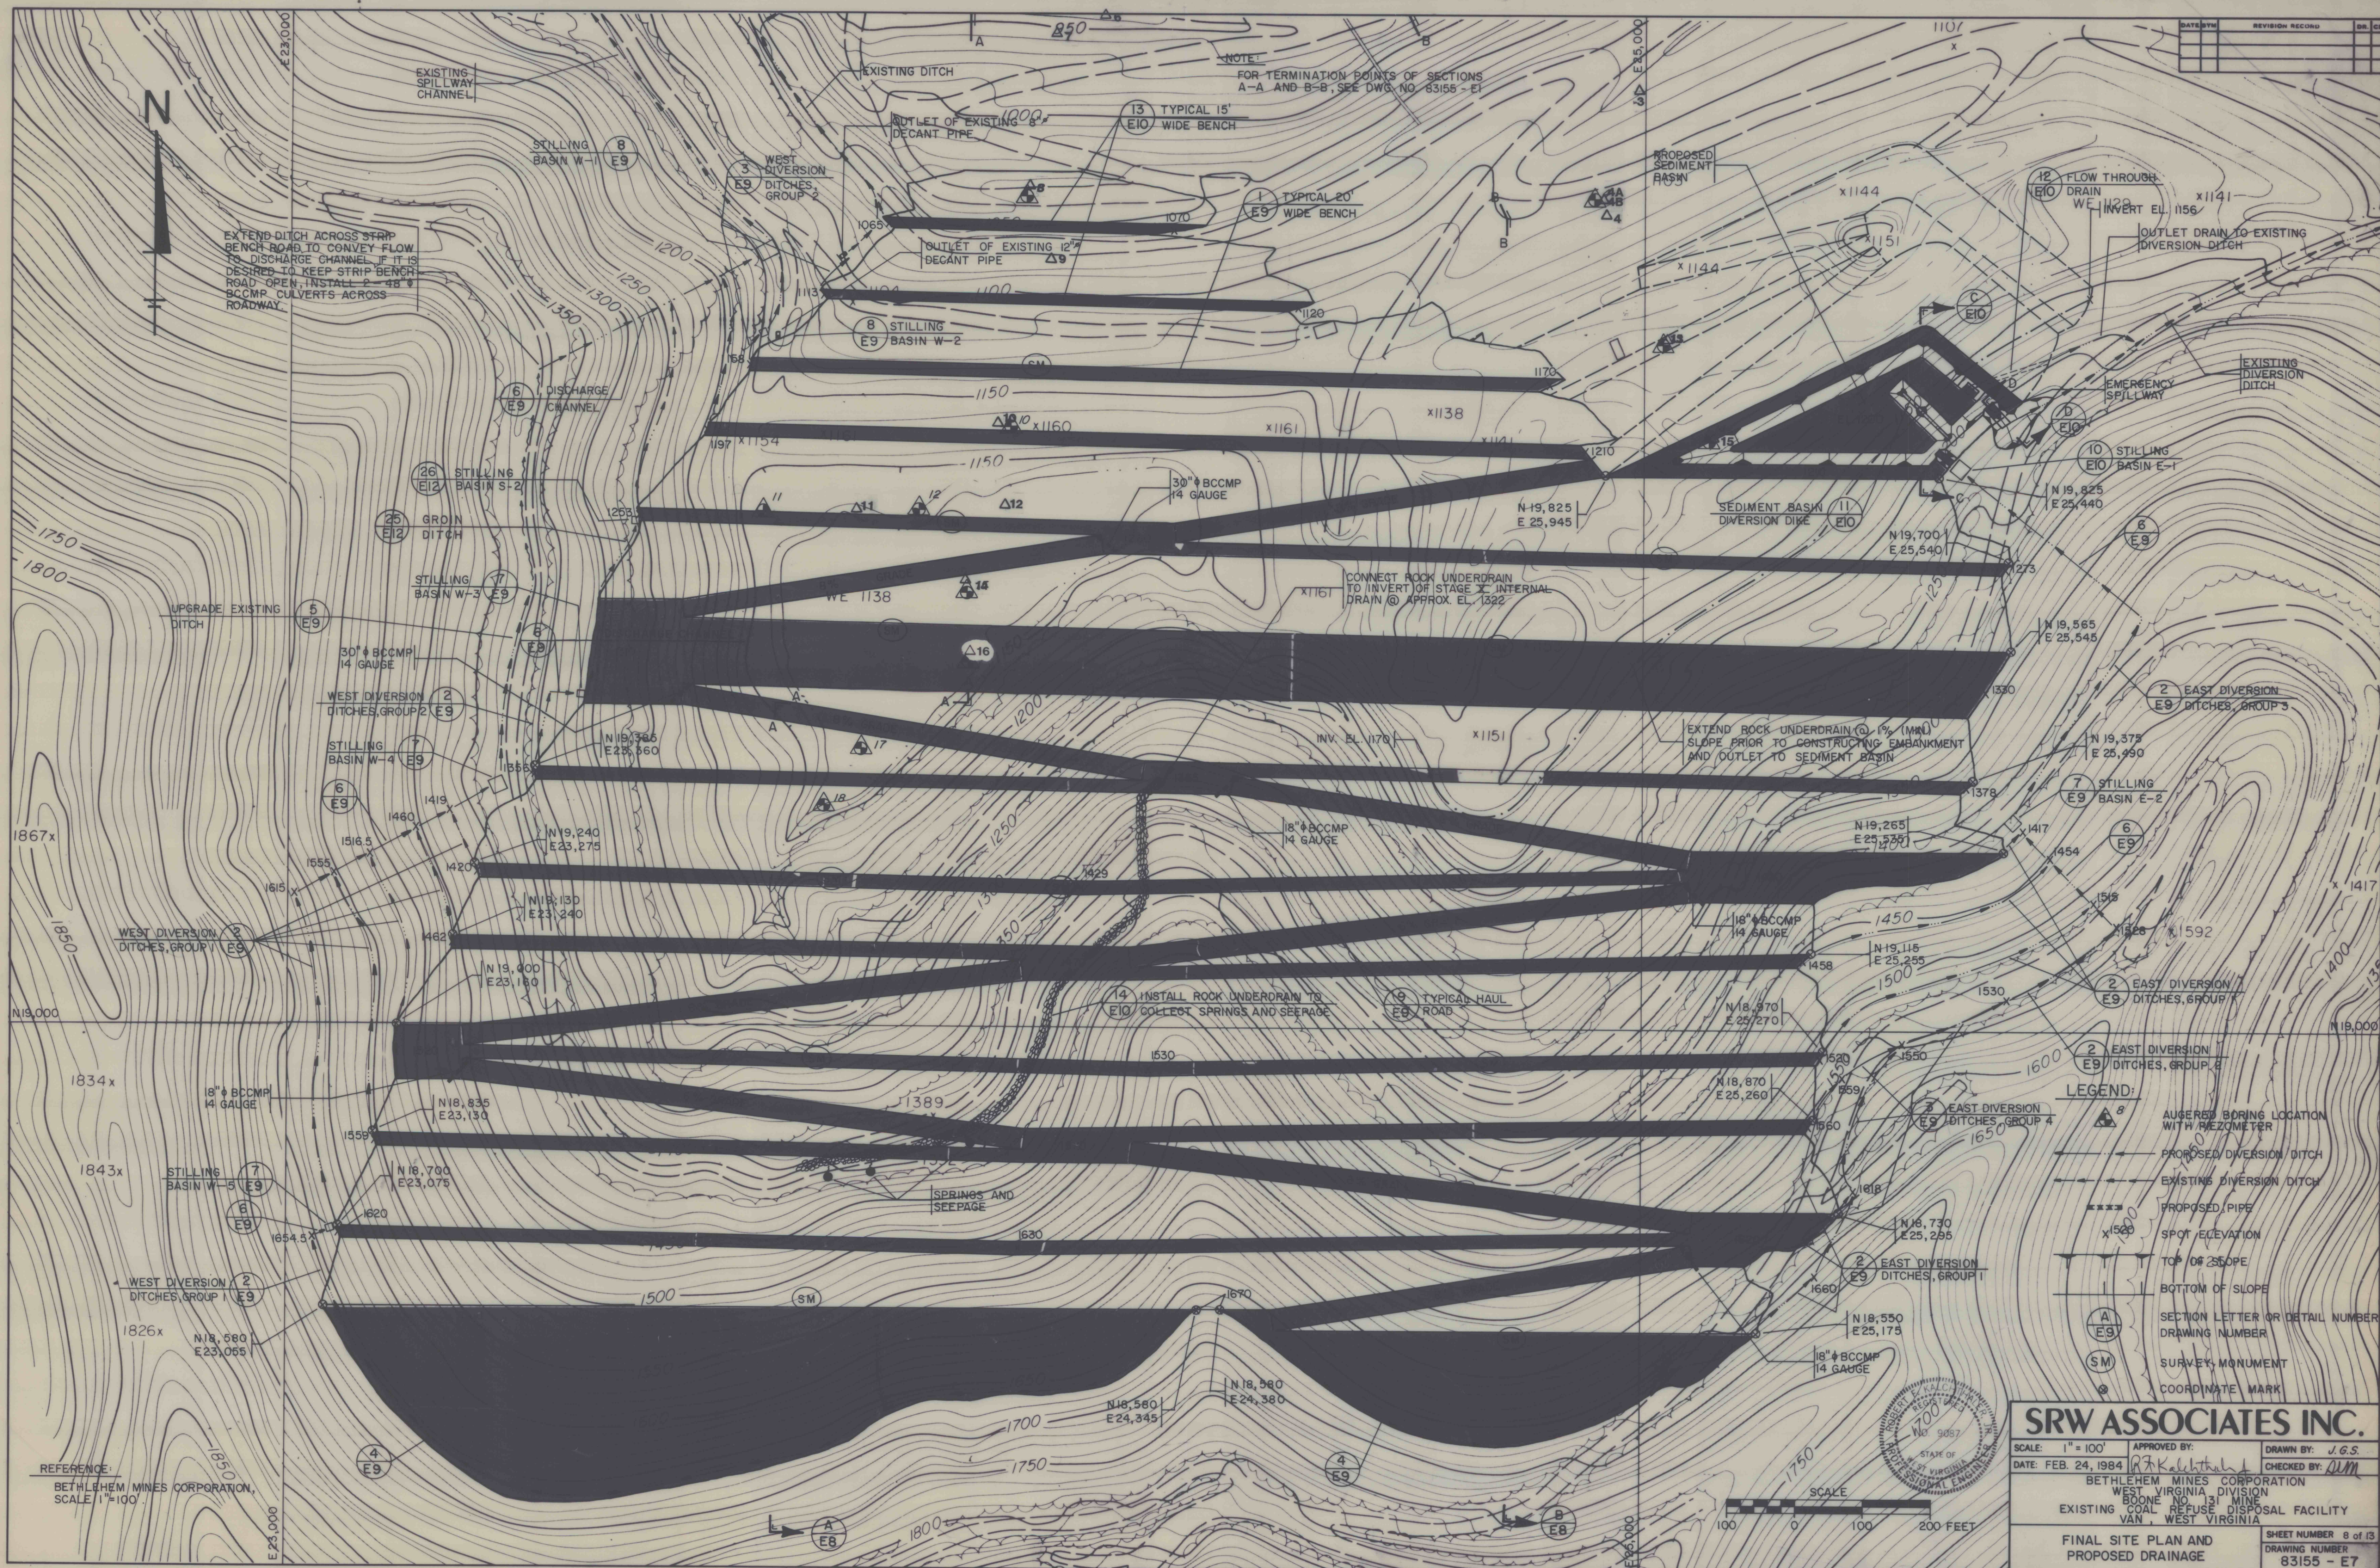

DATE	BY	REVISION	RECORD	DR.	CR.

- LEGEND:**
- AUGURED BORING LOCATION WITH PIEZOMETER
 - PROPOSED DIVERSION DITCH
 - EXISTING DIVERSION DITCH
 - PROPOSED PIPE
 - SPOT ELEVATION
 - TOP OF SLOPE
 - BOTTOM OF SLOPE
 - SECTION LETTER OR DETAIL NUMBER
 - DRAWING NUMBER
 - SURVEY MONUMENT
 - COORDINATE MARK

SRW ASSOCIATES INC.

SCALE: 1" = 100' APPROVED BY: *[Signature]* DRAWN BY: J.G.S.
DATE: FEB. 24, 1984 CHECKED BY: *[Signature]*

BETHLEHEM MINES CORPORATION
WEST VIRGINIA DIVISION
BOONE NO. 13 MINE
EXISTING COAL REFUSE DISPOSAL FACILITY
VAN, WEST VIRGINIA

FINAL SITE PLAN AND PROPOSED DRAINAGE SHEET NUMBER 8 of 13
DRAWING NUMBER 83155 - E7