


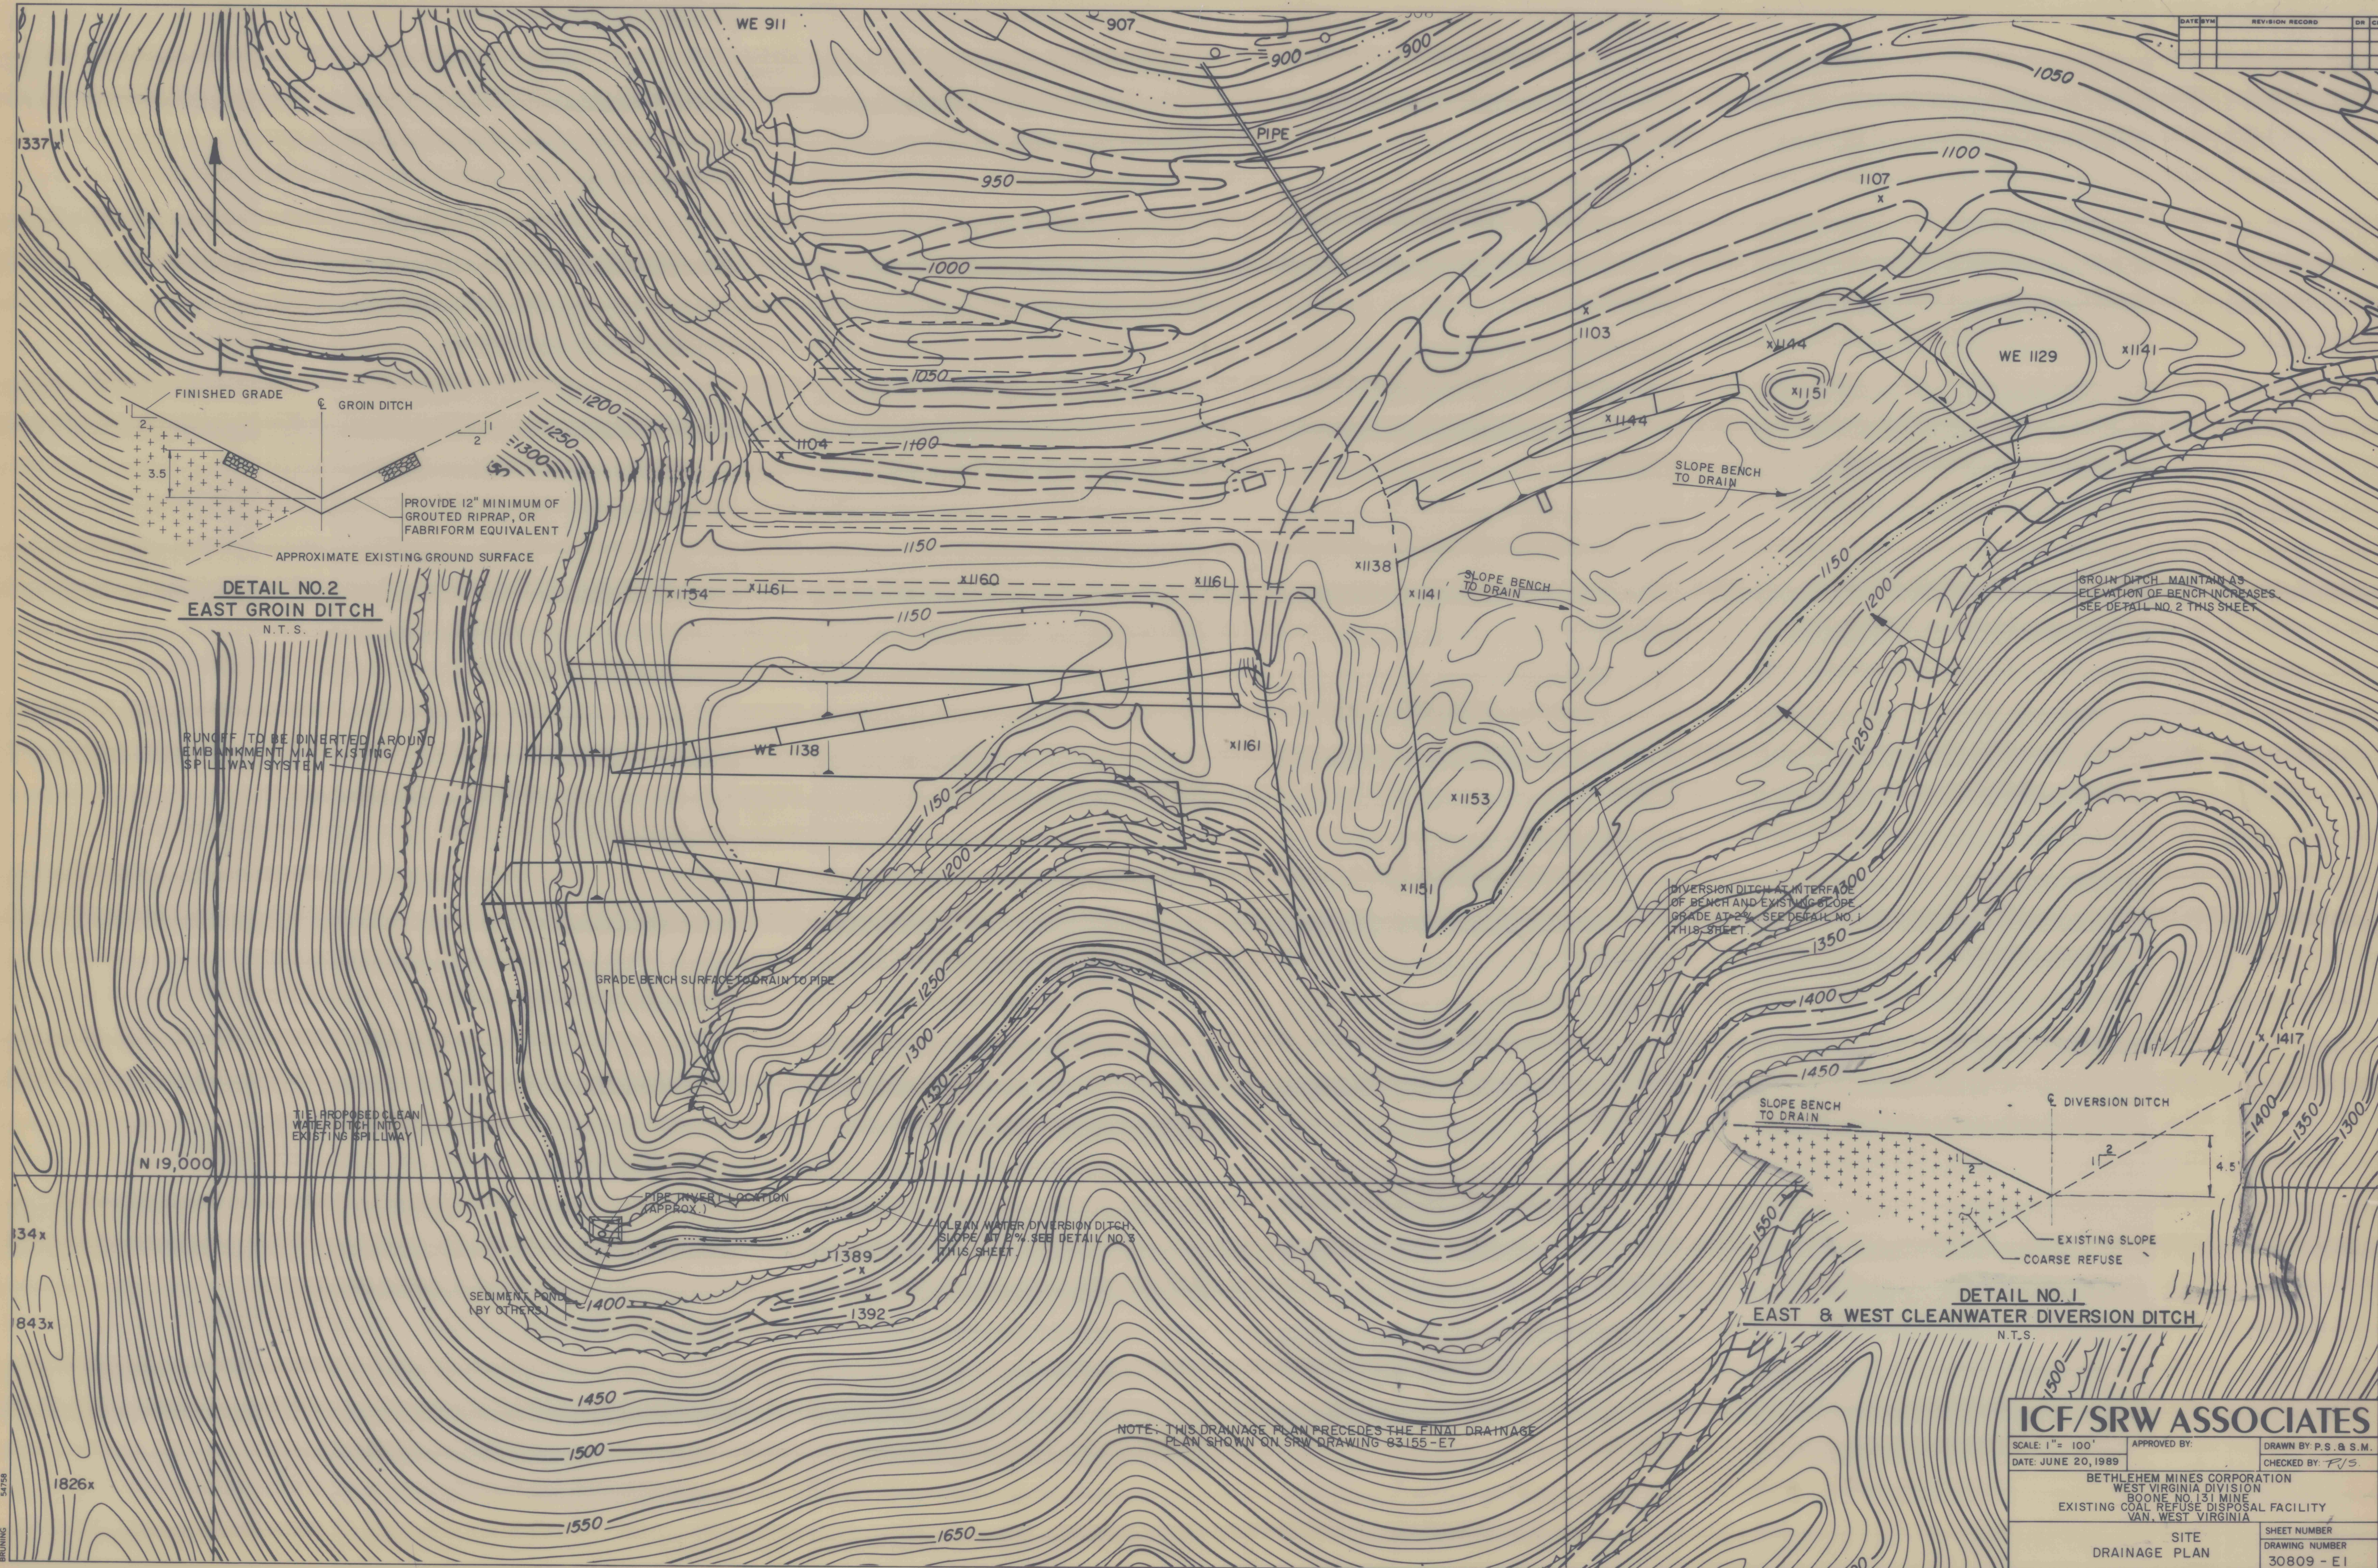

DETAIL NO. 2
EAST GROIN DITCH
N.T.S.

DETAIL NO. 1
EAST & WEST CLEANWATER DIVERSION DITCH
N.T.S.

NOTE: THIS DRAINAGE PLAN PRECEDES THE FINAL DRAINAGE PLAN SHOWN ON SRW DRAWING 83155-E7

ICF/SRW ASSOCIATES		
SCALE: 1" = 100'	APPROVED BY:	DRAWN BY: P.S. & S.M.
DATE: JUNE 20, 1989	CHECKED BY: R/S	
BETHLEHEM MINES CORPORATION WEST VIRGINIA DIVISION BOONE NO. 31 MINE EXISTING COAL REFUSE DISPOSAL FACILITY VAN, WEST VIRGINIA		
SITE DRAINAGE PLAN		SHEET NUMBER DRAWING NUMBER 30809 - E1