




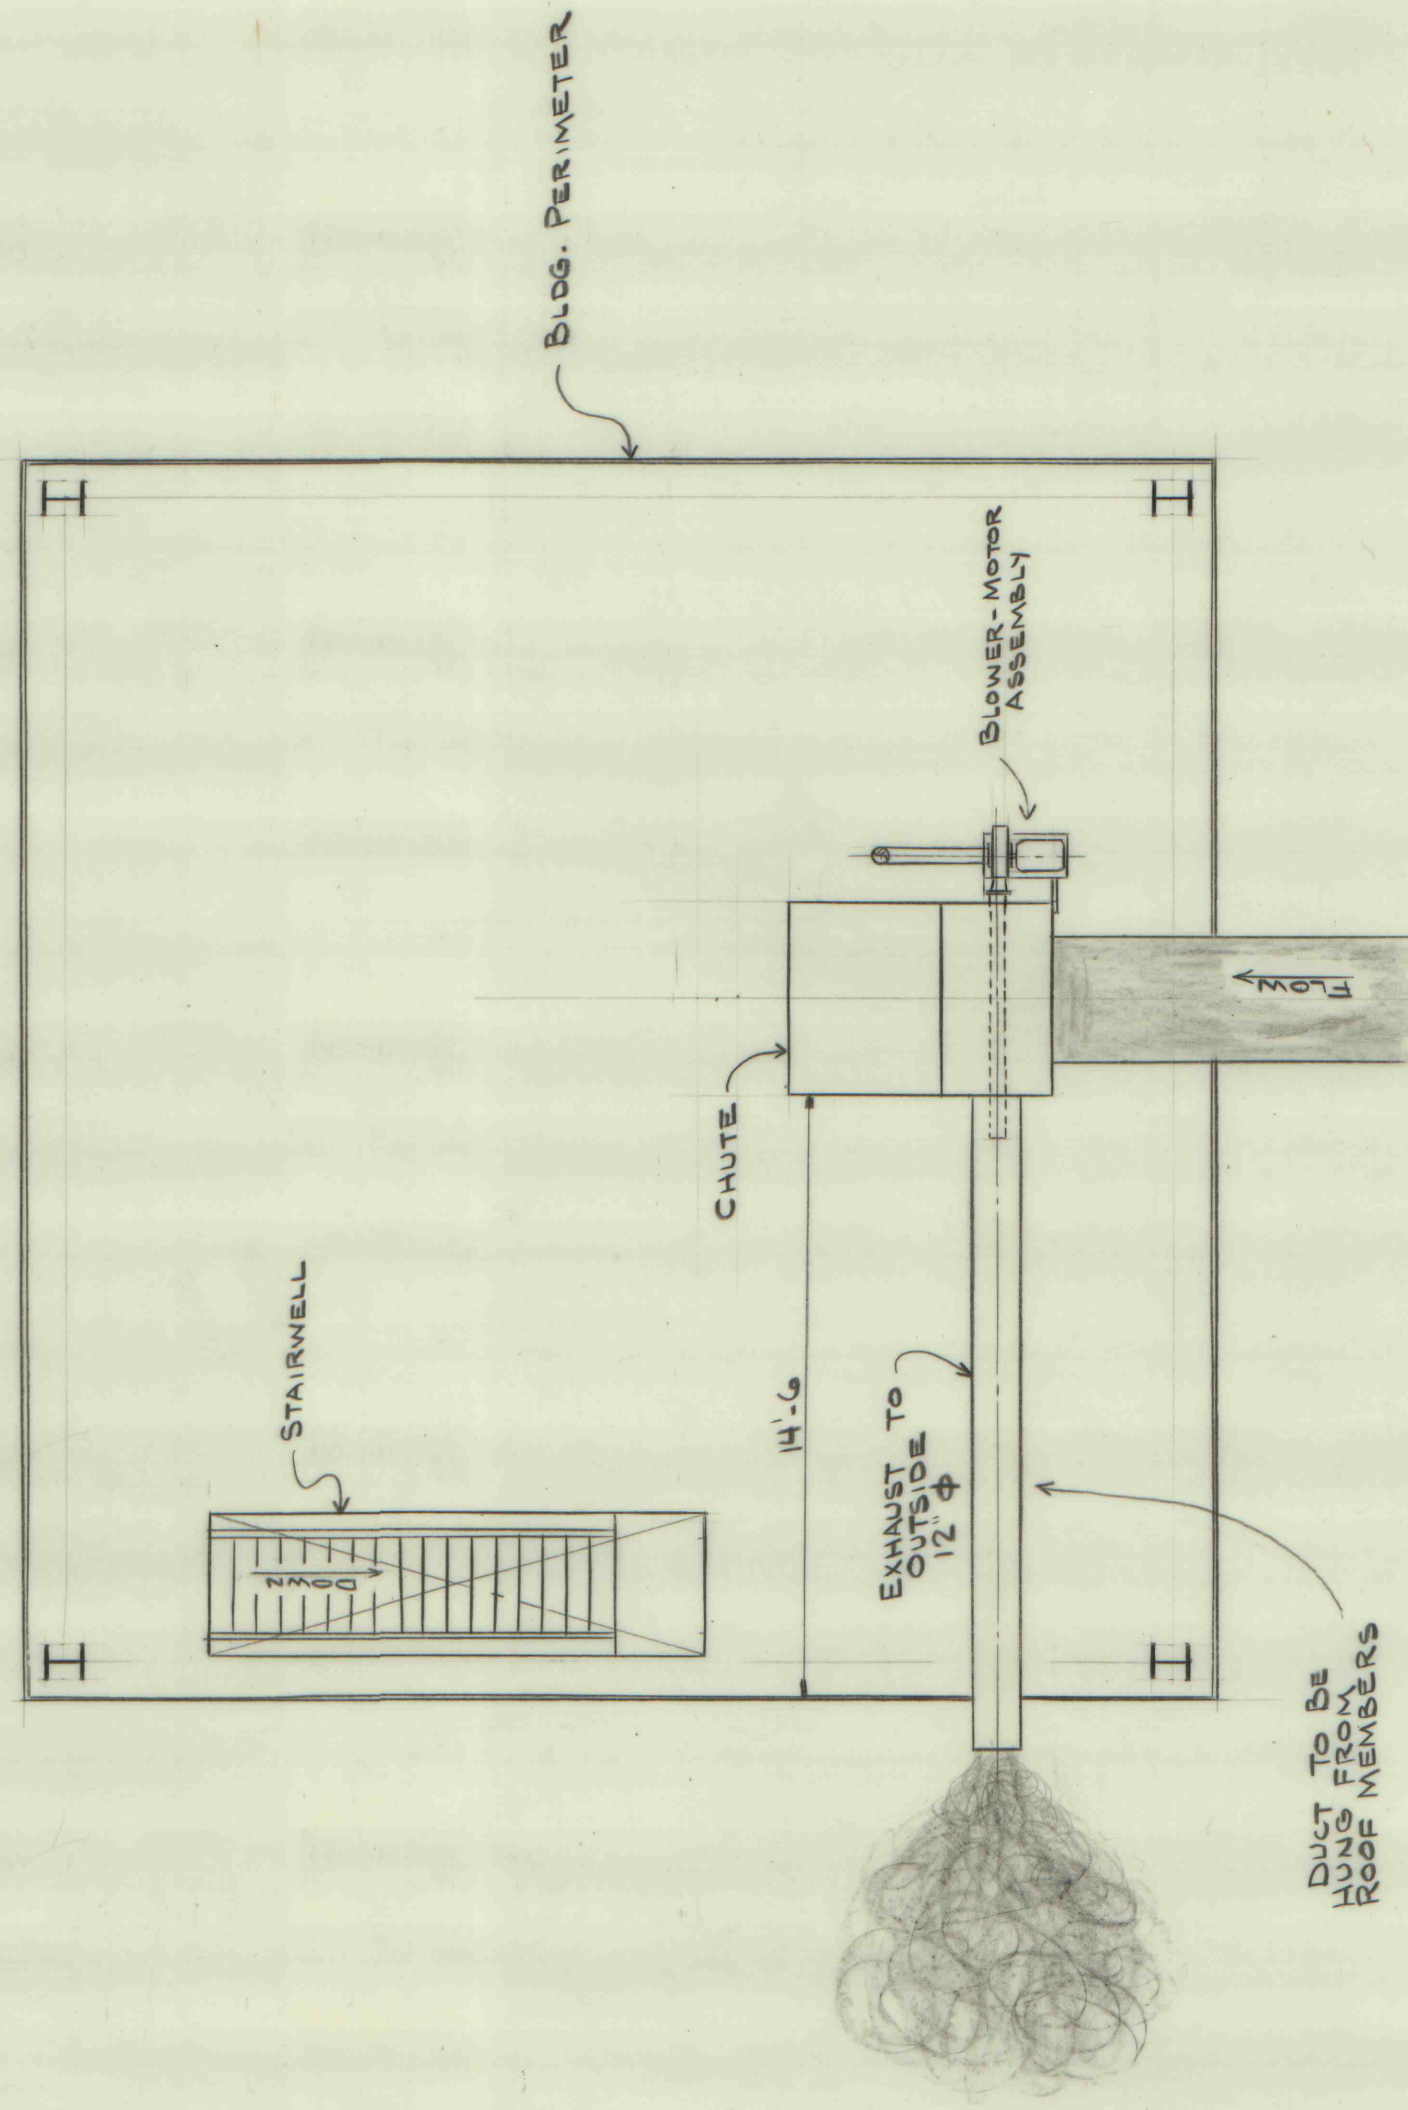

PLAN  
THIRD FLOOR LEVEL

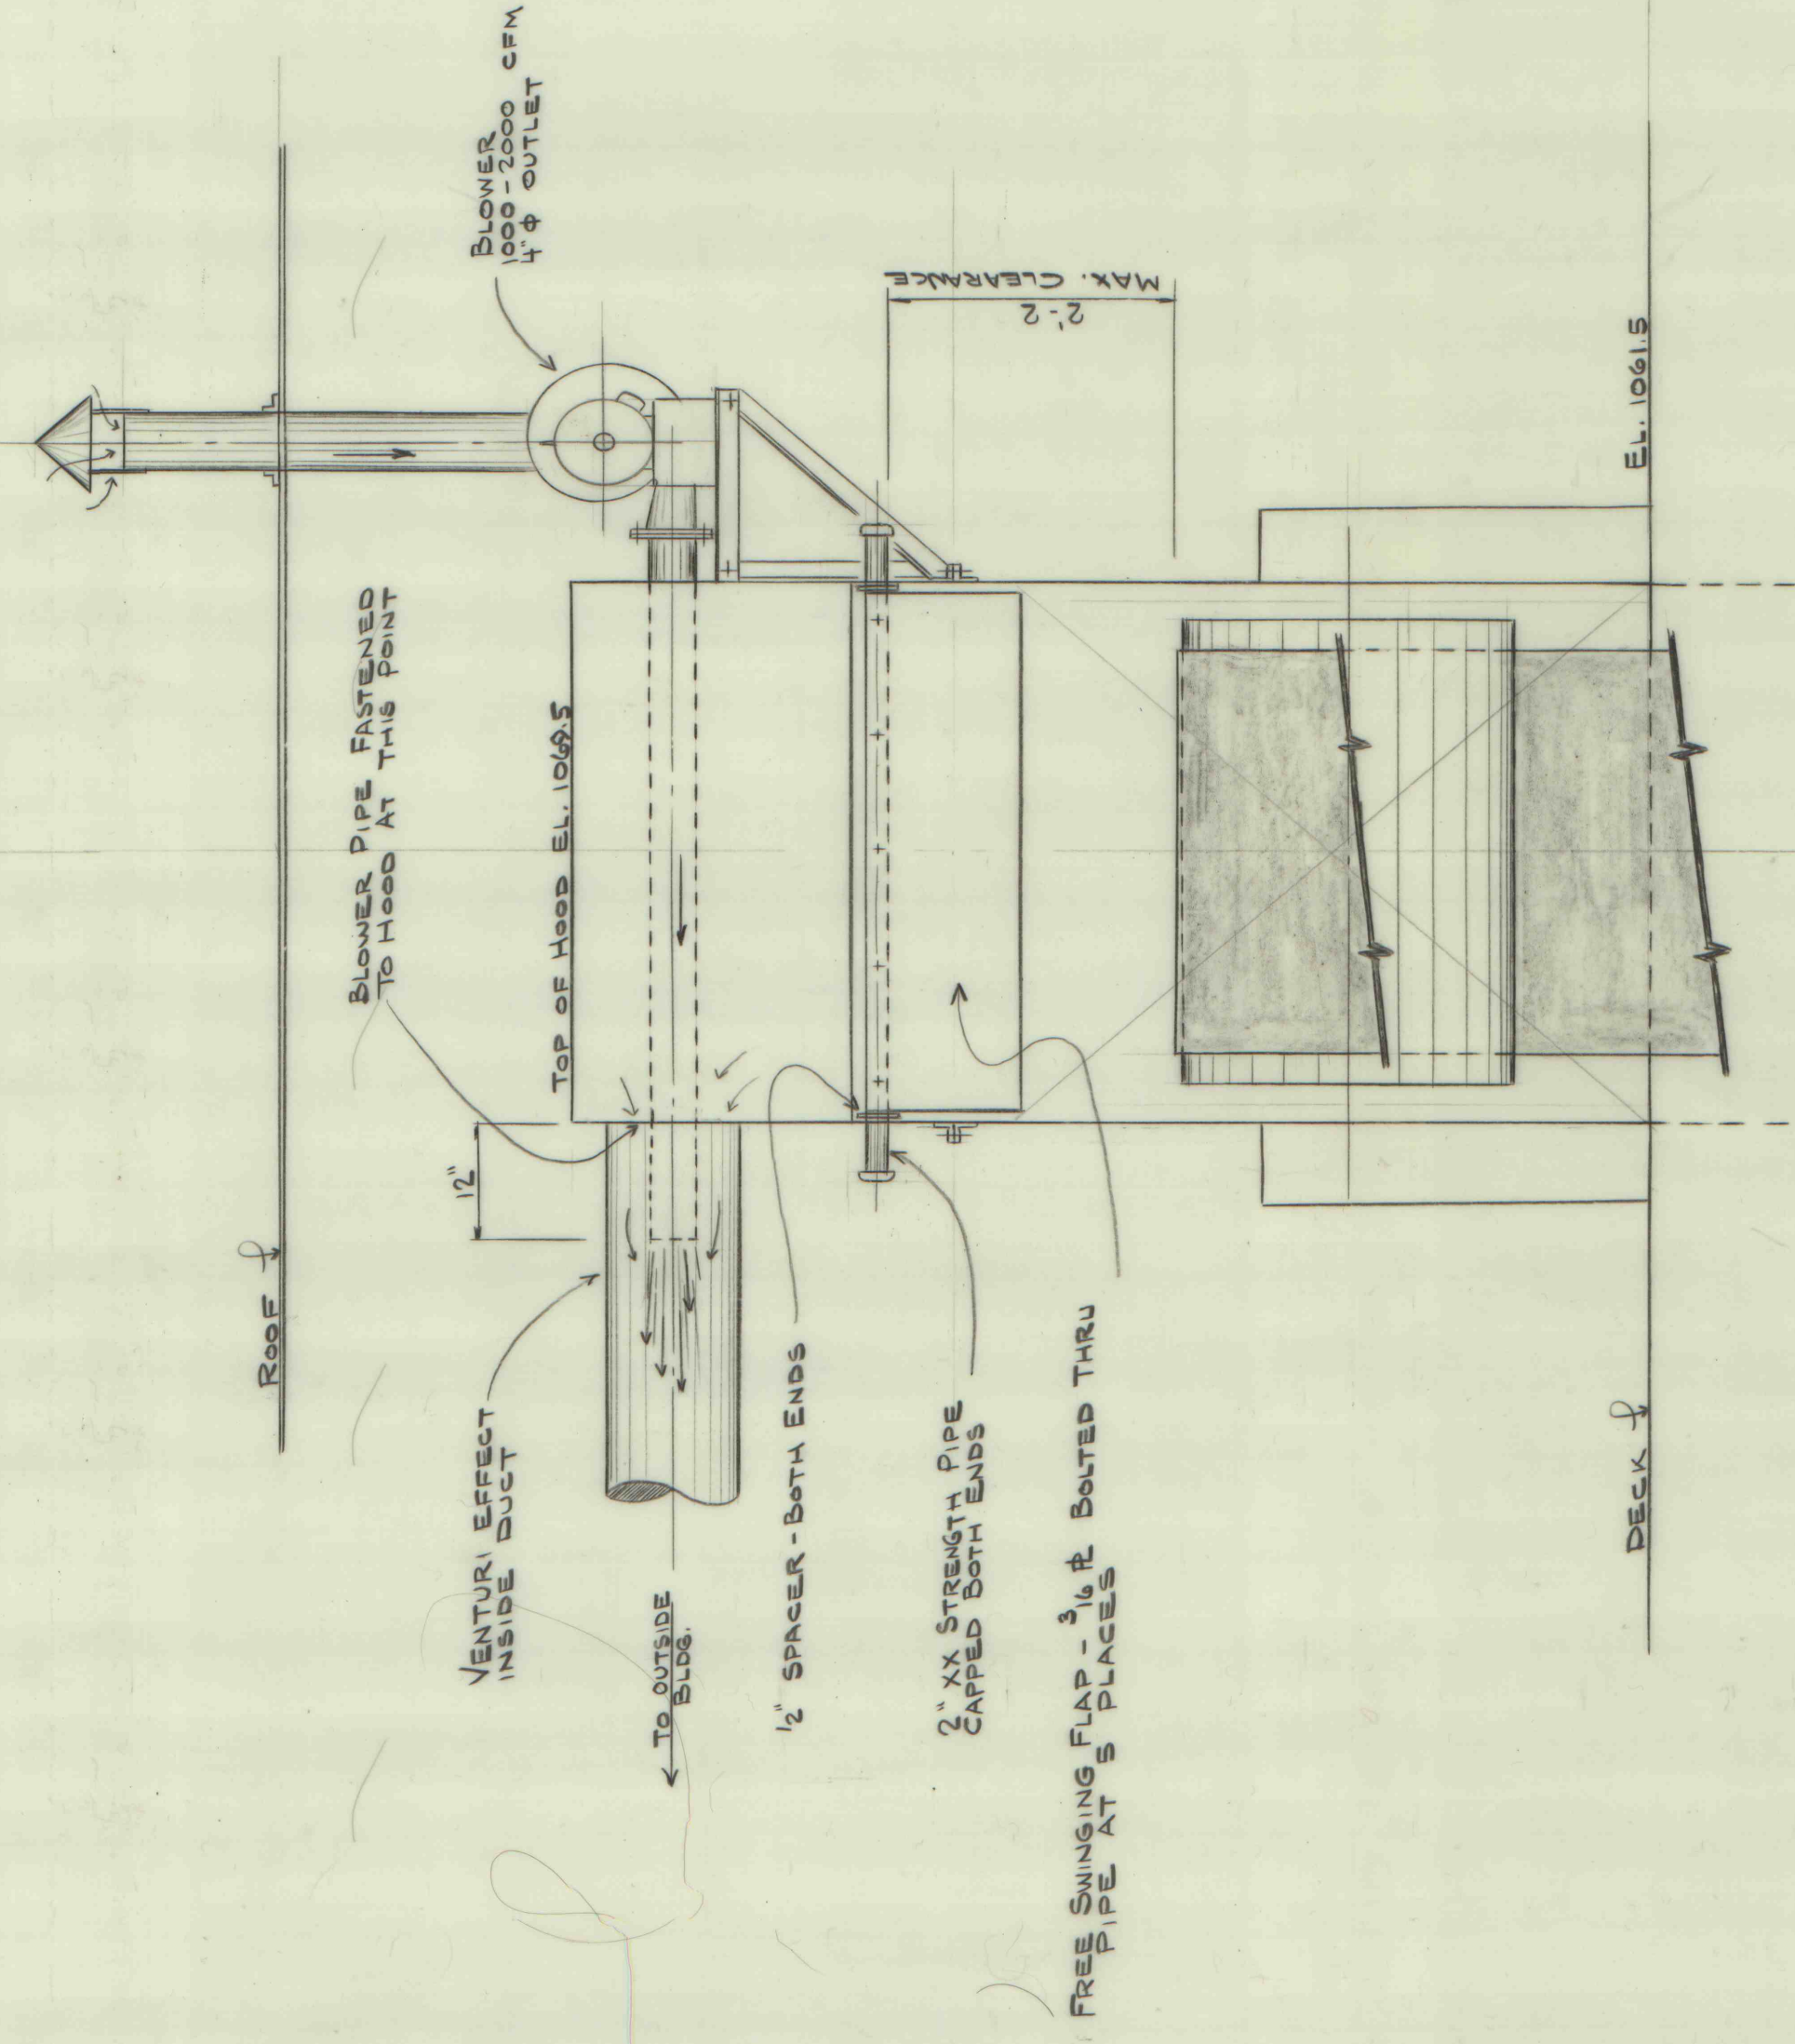

FRONT ELEVATION  
LOOK INTO CHUTE - 34" - 1'-0"

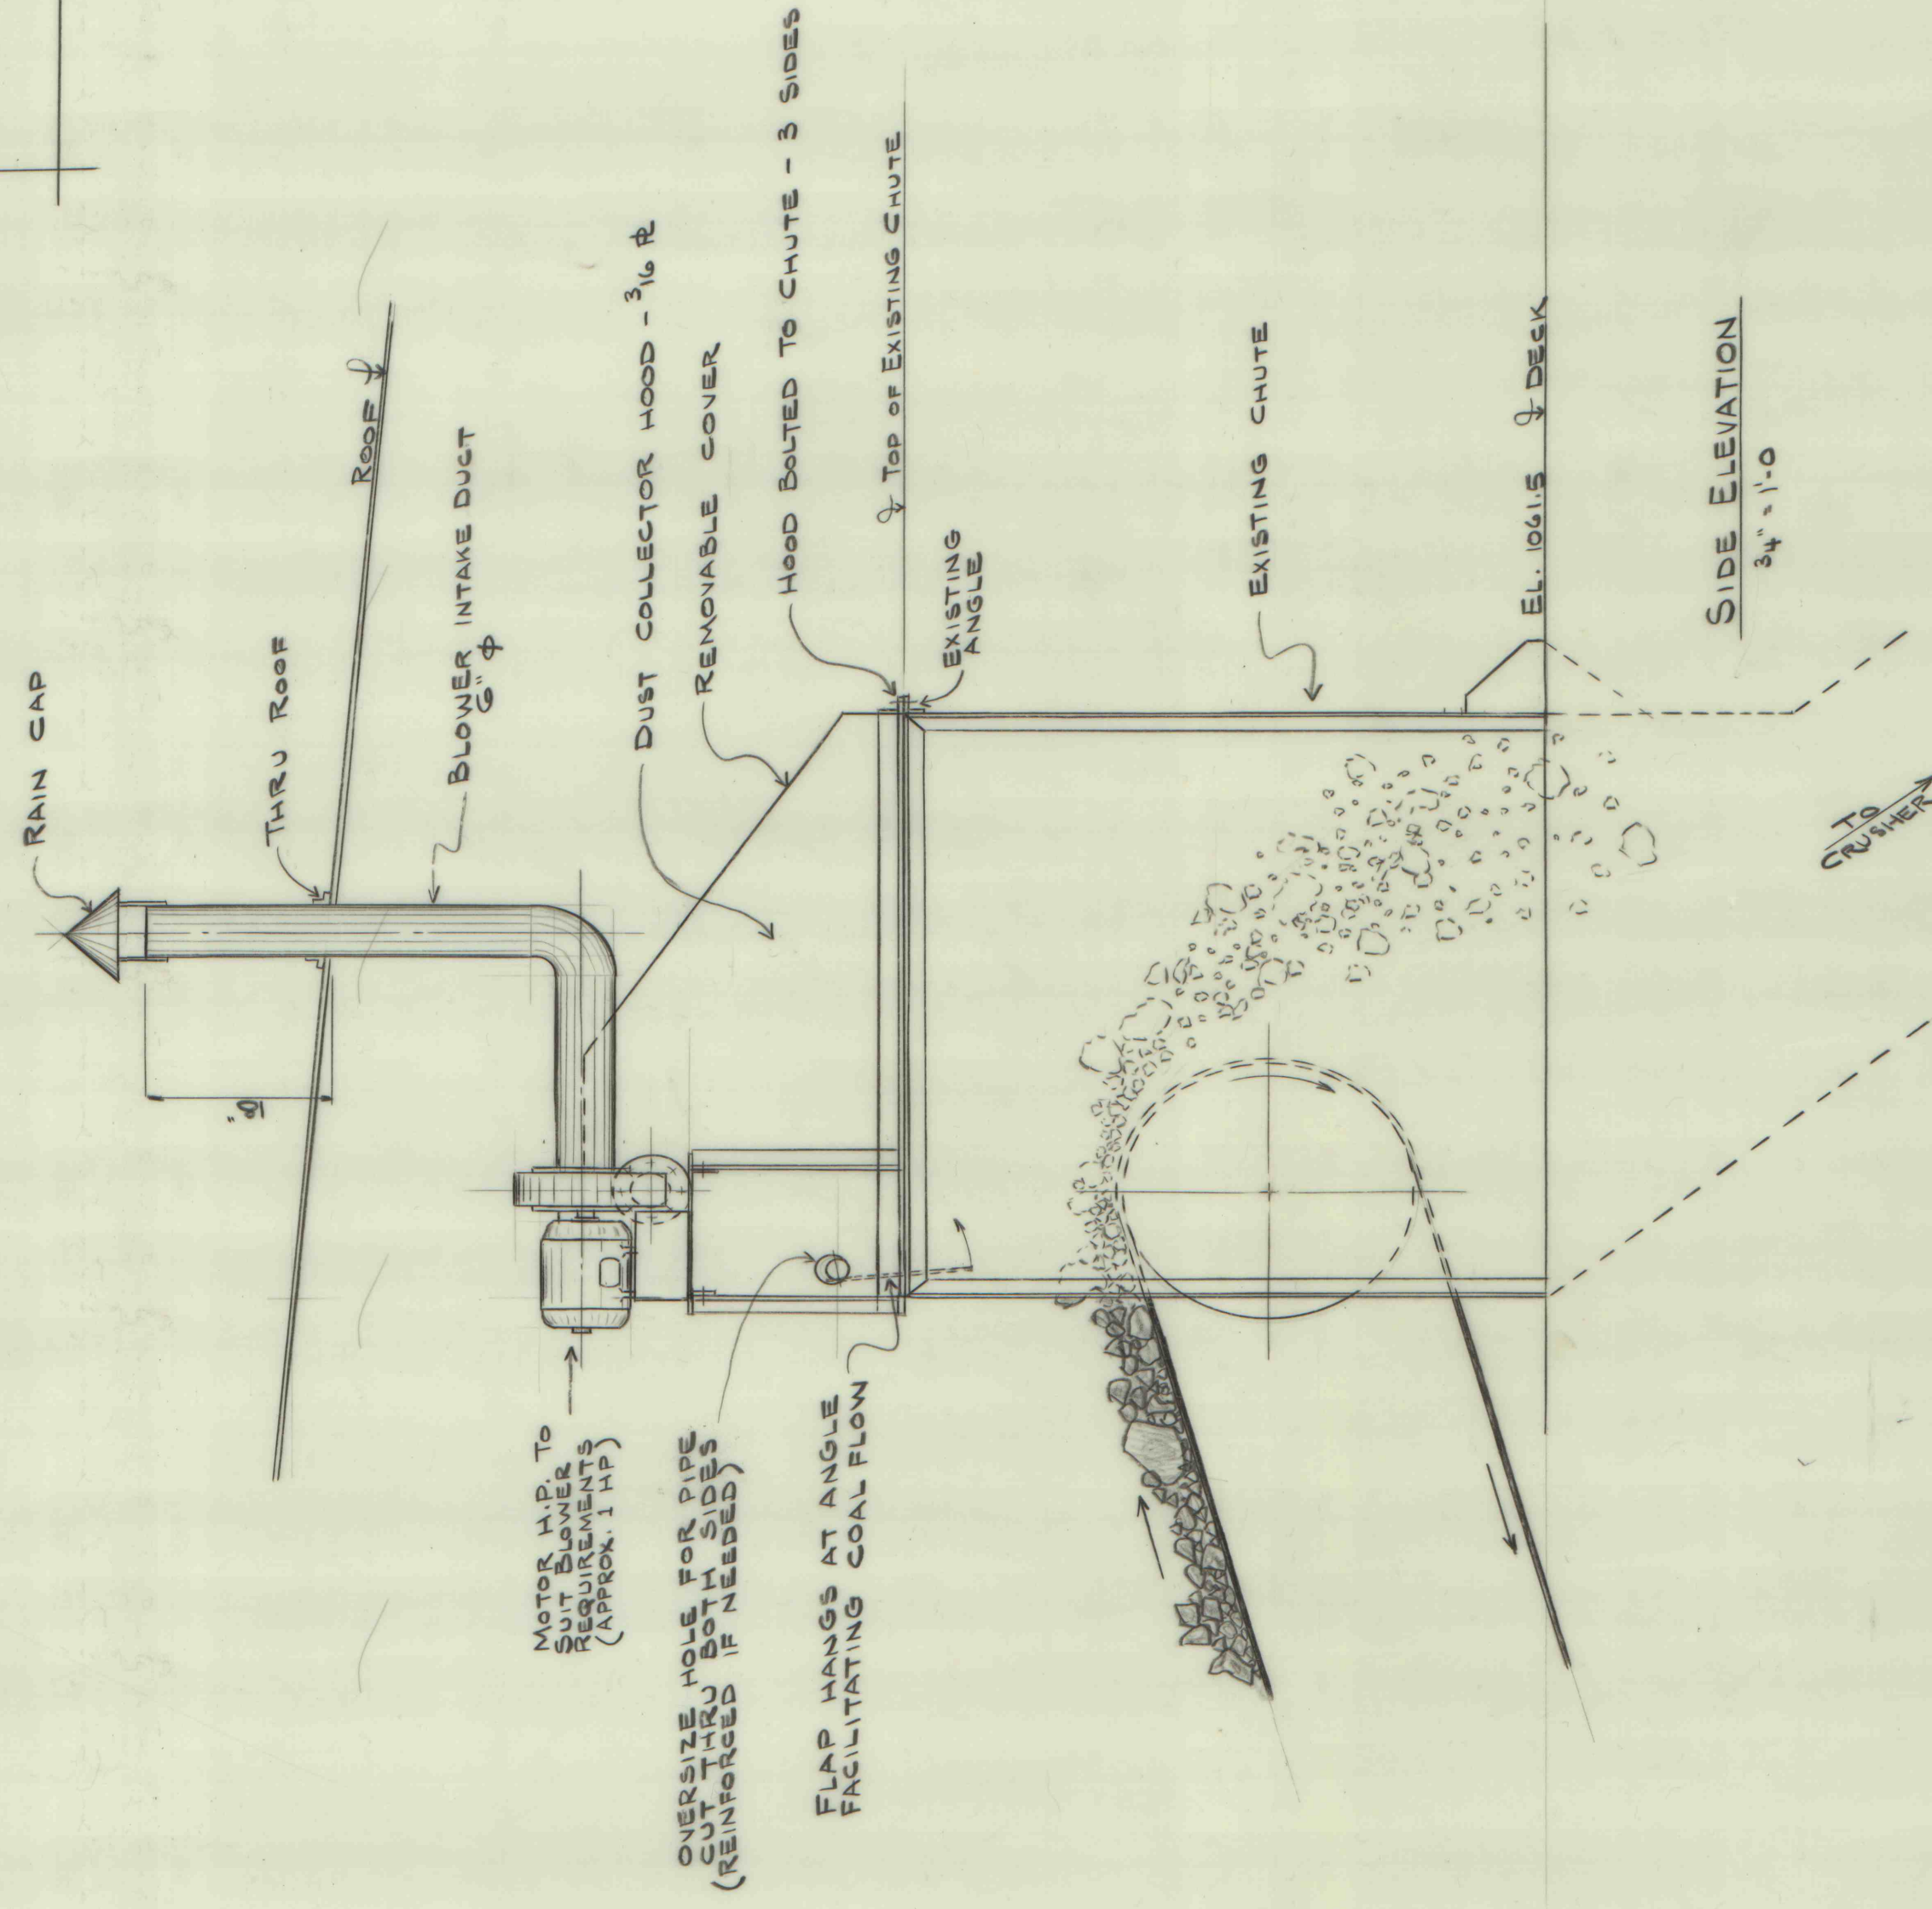

SIDE ELEVATION  
34" = 1'-0"

NOTE: NO FLOW & CONTROL  
TO BE MANUAL

[illegible]

|                                                                    |                |
|--------------------------------------------------------------------|----------------|
| ROCHESTER & PITTSBURGH COAL CO.<br>ENGINEERING DEPT., INDIANA, PA. |                |
| DUST COLLECTOR<br>ATOP CRUSHER CHUTE<br>EMILIE #2 DISCHARGE        |                |
| MADE BY JACKSON                                                    | SCALE AS NOTED |
| TRACED BY                                                          | DATE 2-17-72   |
| CHECKED BY                                                         | NO. E-140-J    |