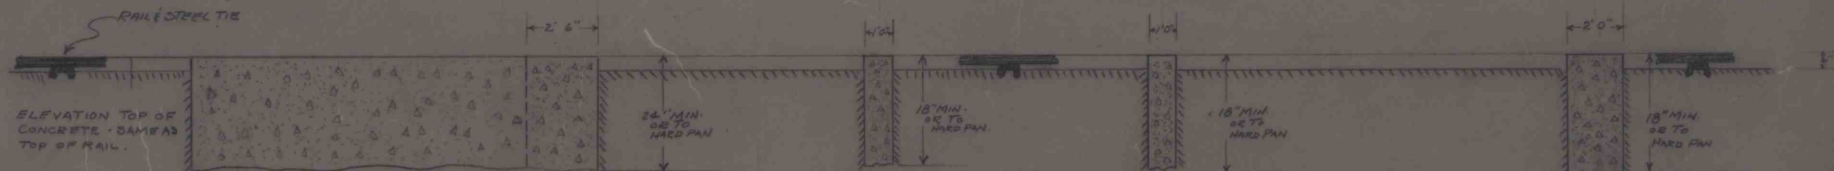
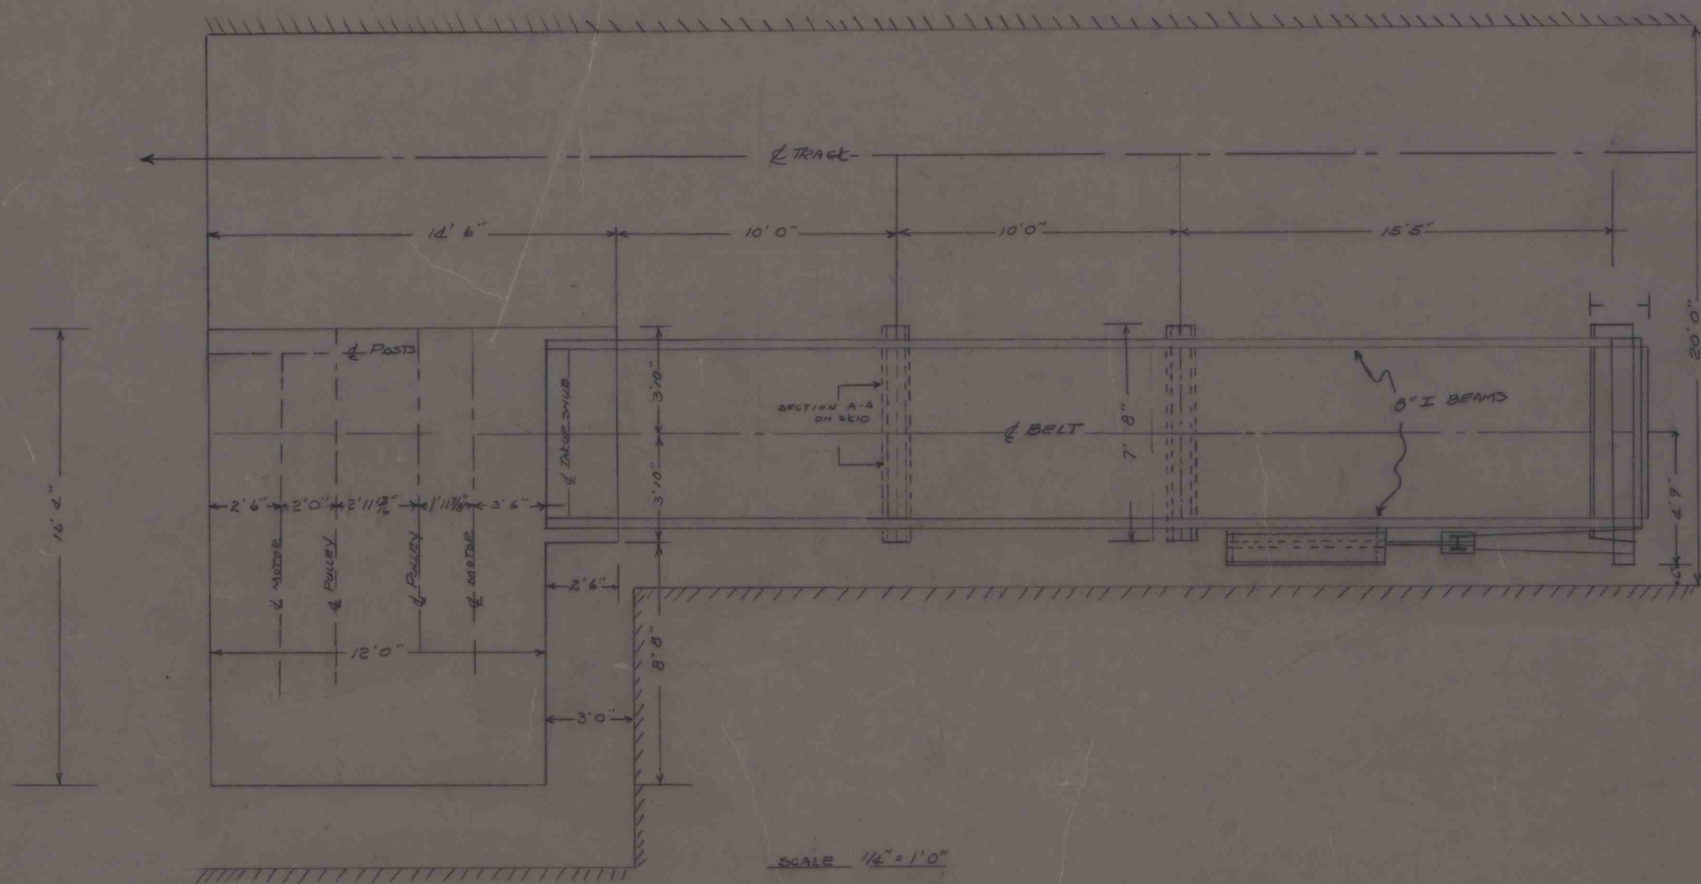


66-8596

FOUNDATION PLAN FOR DRIVE AND TAKE UP

JANE #1

MAY 26, 1966
SCALE 1/4" = 1' 0"

9658-79