

Date Aug. 5, 1910.
 Scale as shown
 Traced by J. R. G.
 Checked by Chief Engr.

4-I 8352

511-A

Foundation Plan

for

21" x 20" Engine D.C. to 14-200-180 Thompson Ryan Dynamo.

Built by



Ridgway Dynamo and Engine Co.

Ridgway, Pa., Nov 1, 1900.


Scale $\frac{3}{8}'' = 1'$

Design No. 218

Leave space around bolts, in pipes, until after engine is set, then grout full of soft cement.

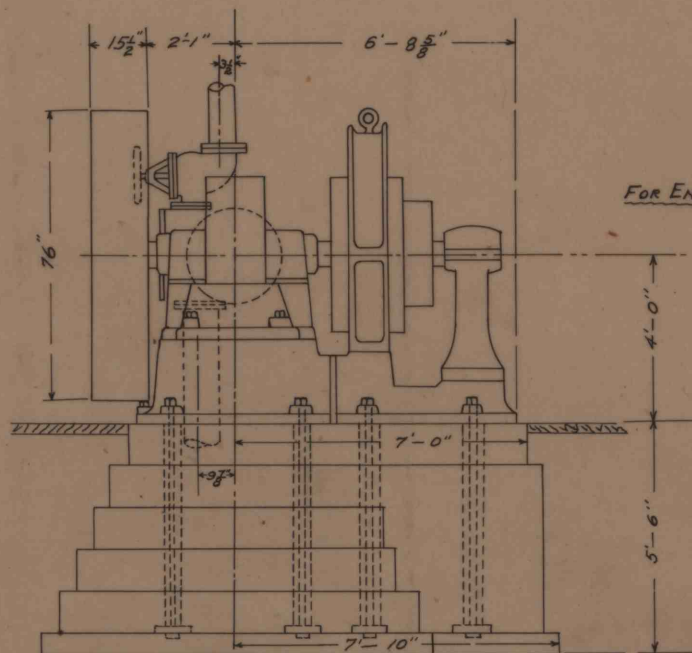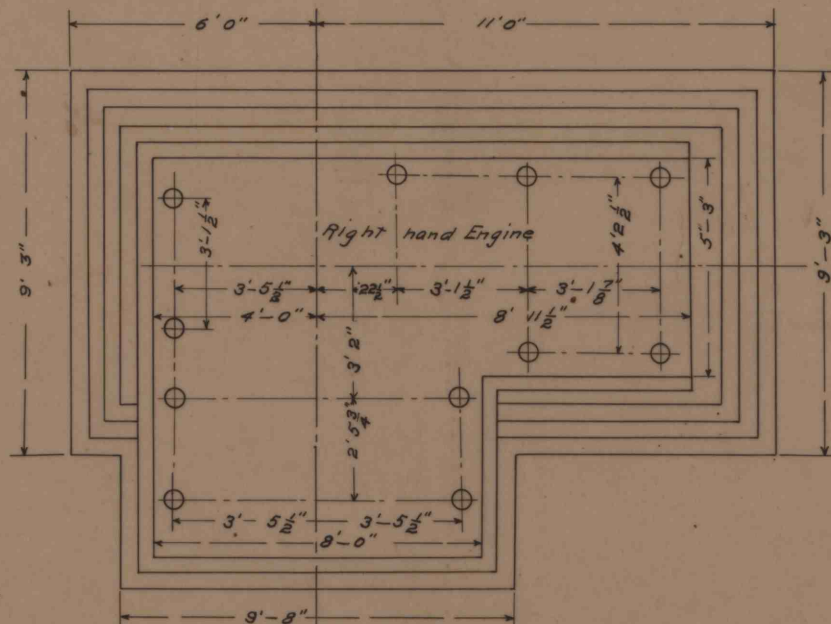

FOR ENGINE No. 702

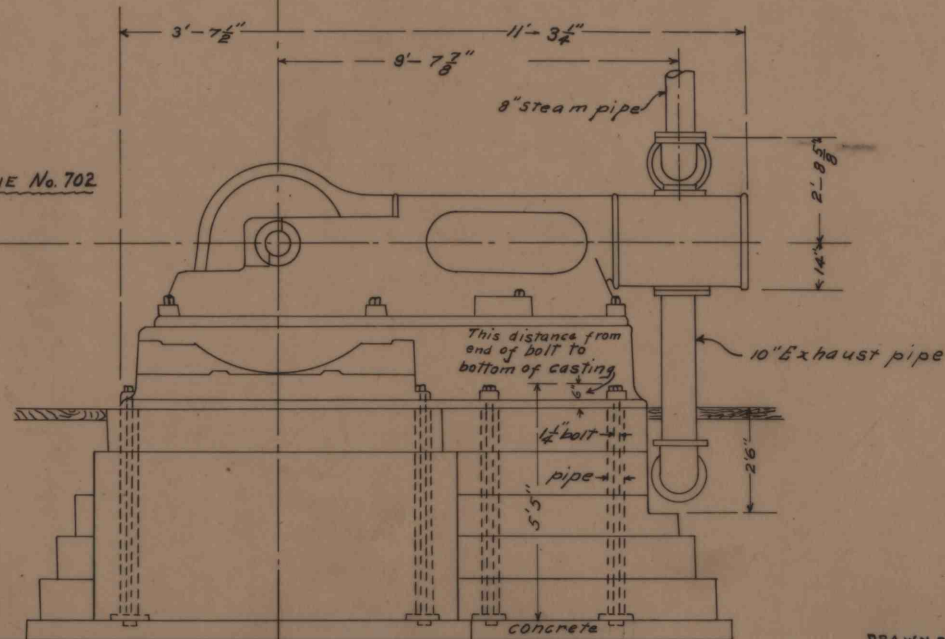

DRAWN BY W.J.B.

CHECKED BY A.B.O.

APPROVED BY H.C.D.