




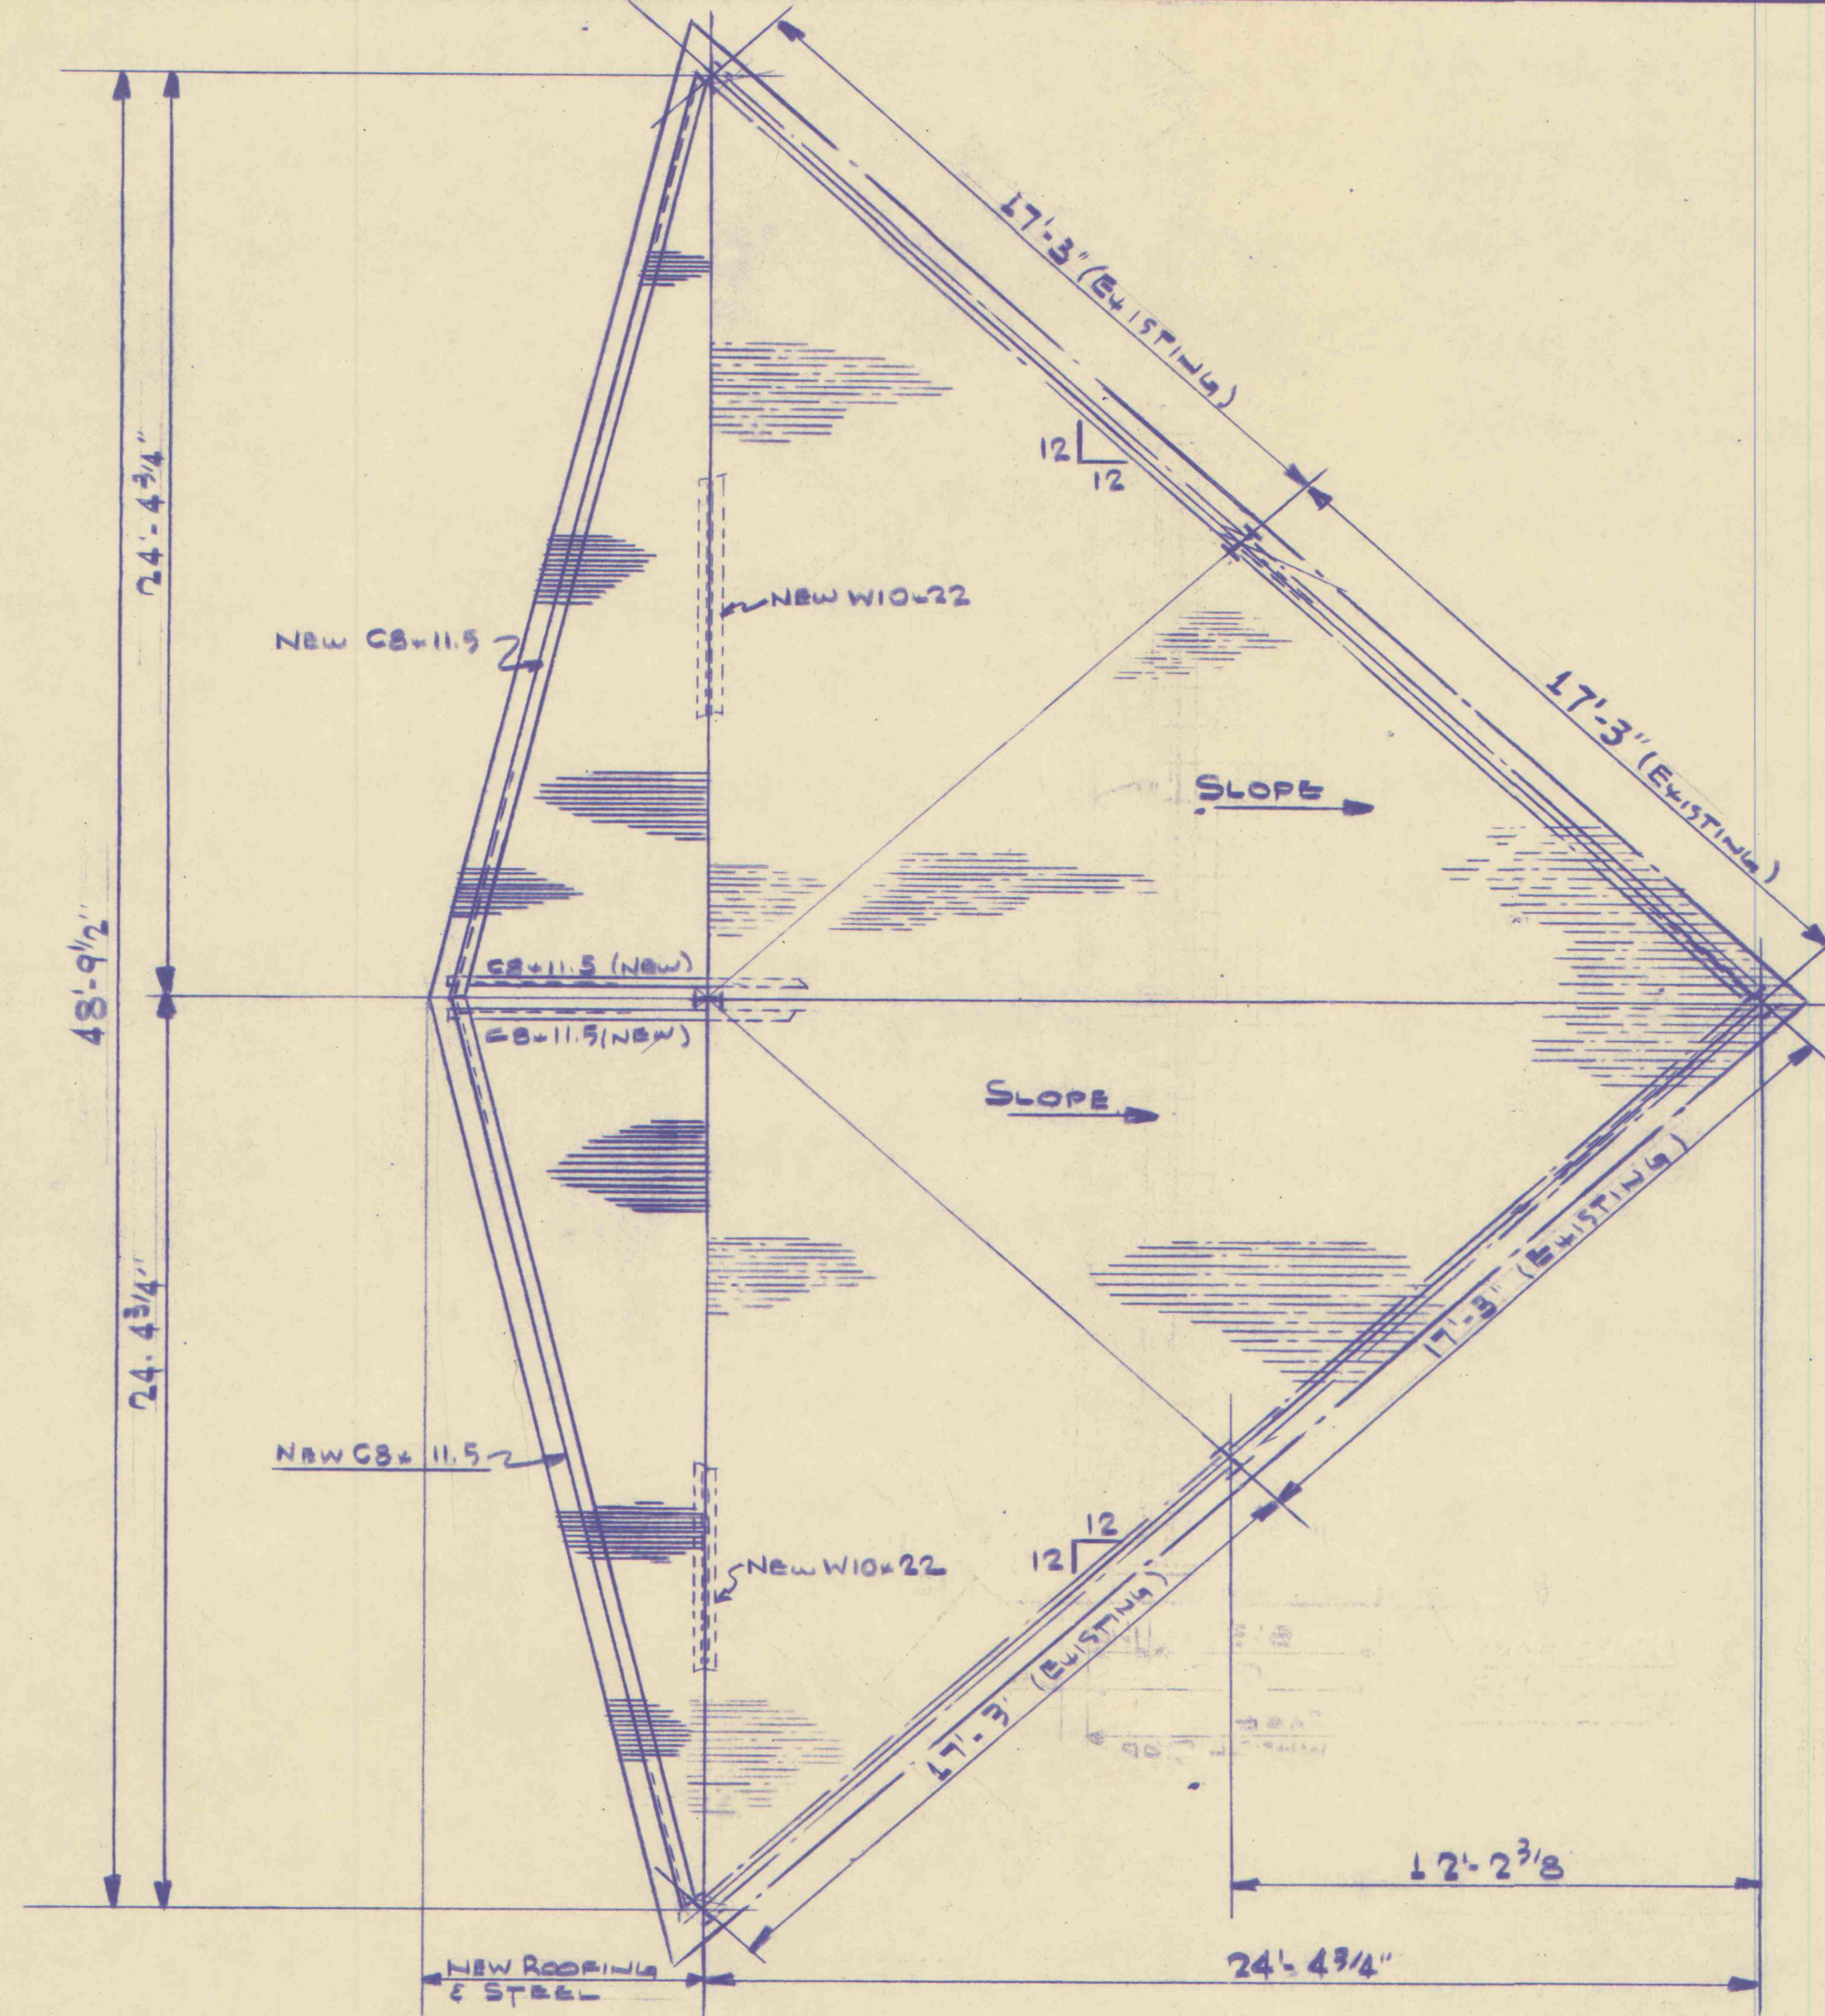


ROOF PLAN

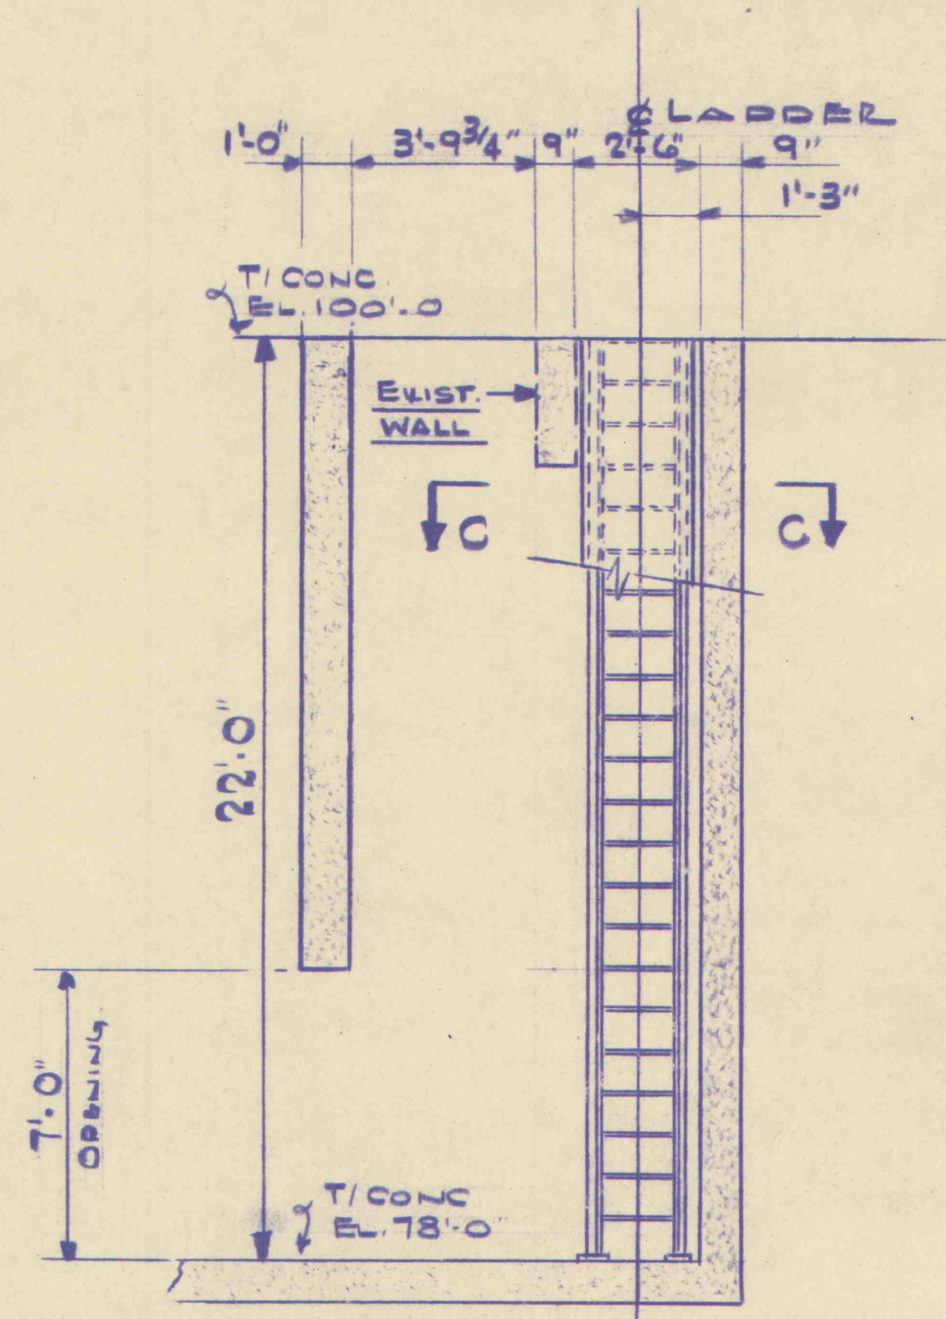


SECTION B-B

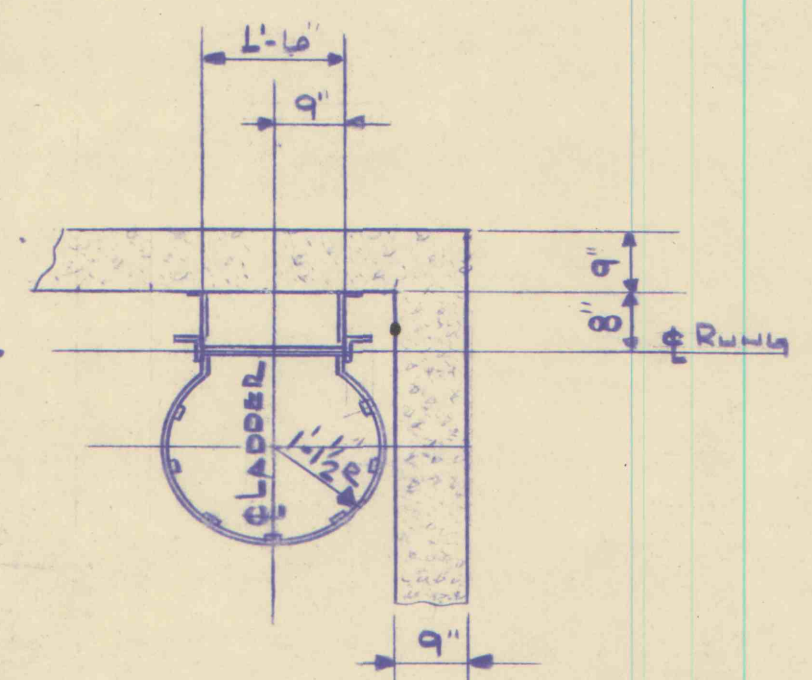


SECTION C-C

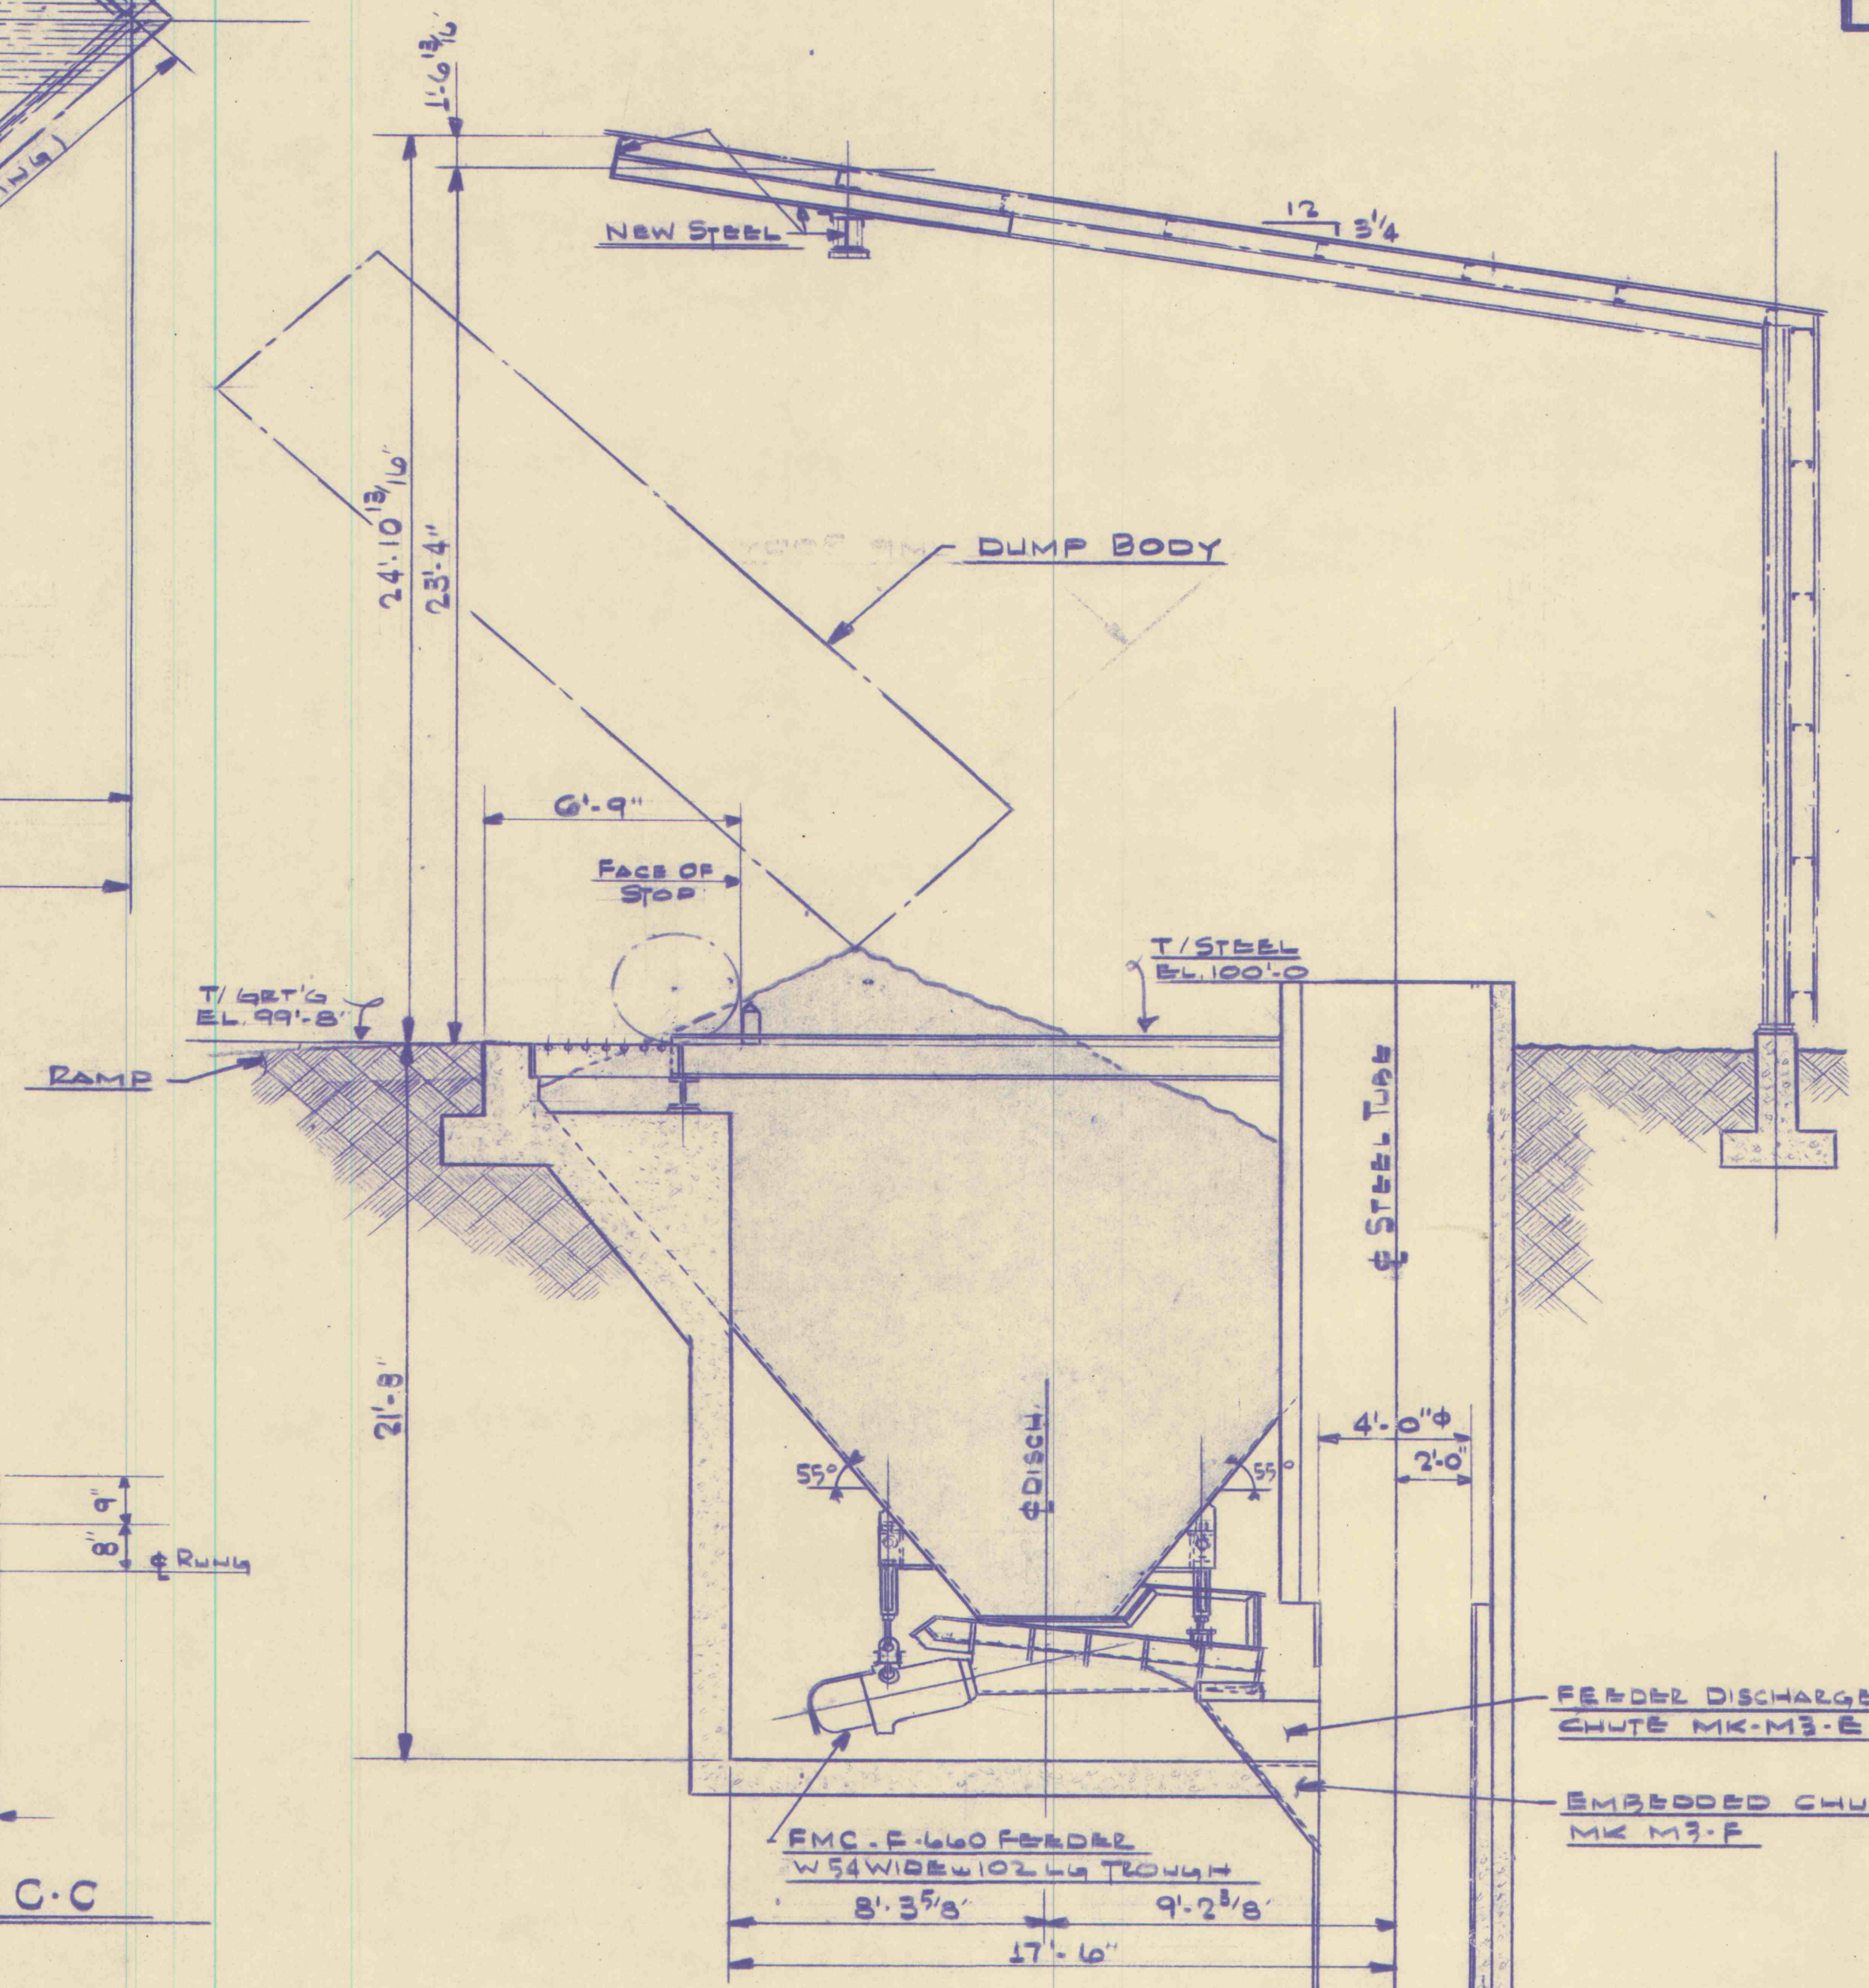

SECTION A-A

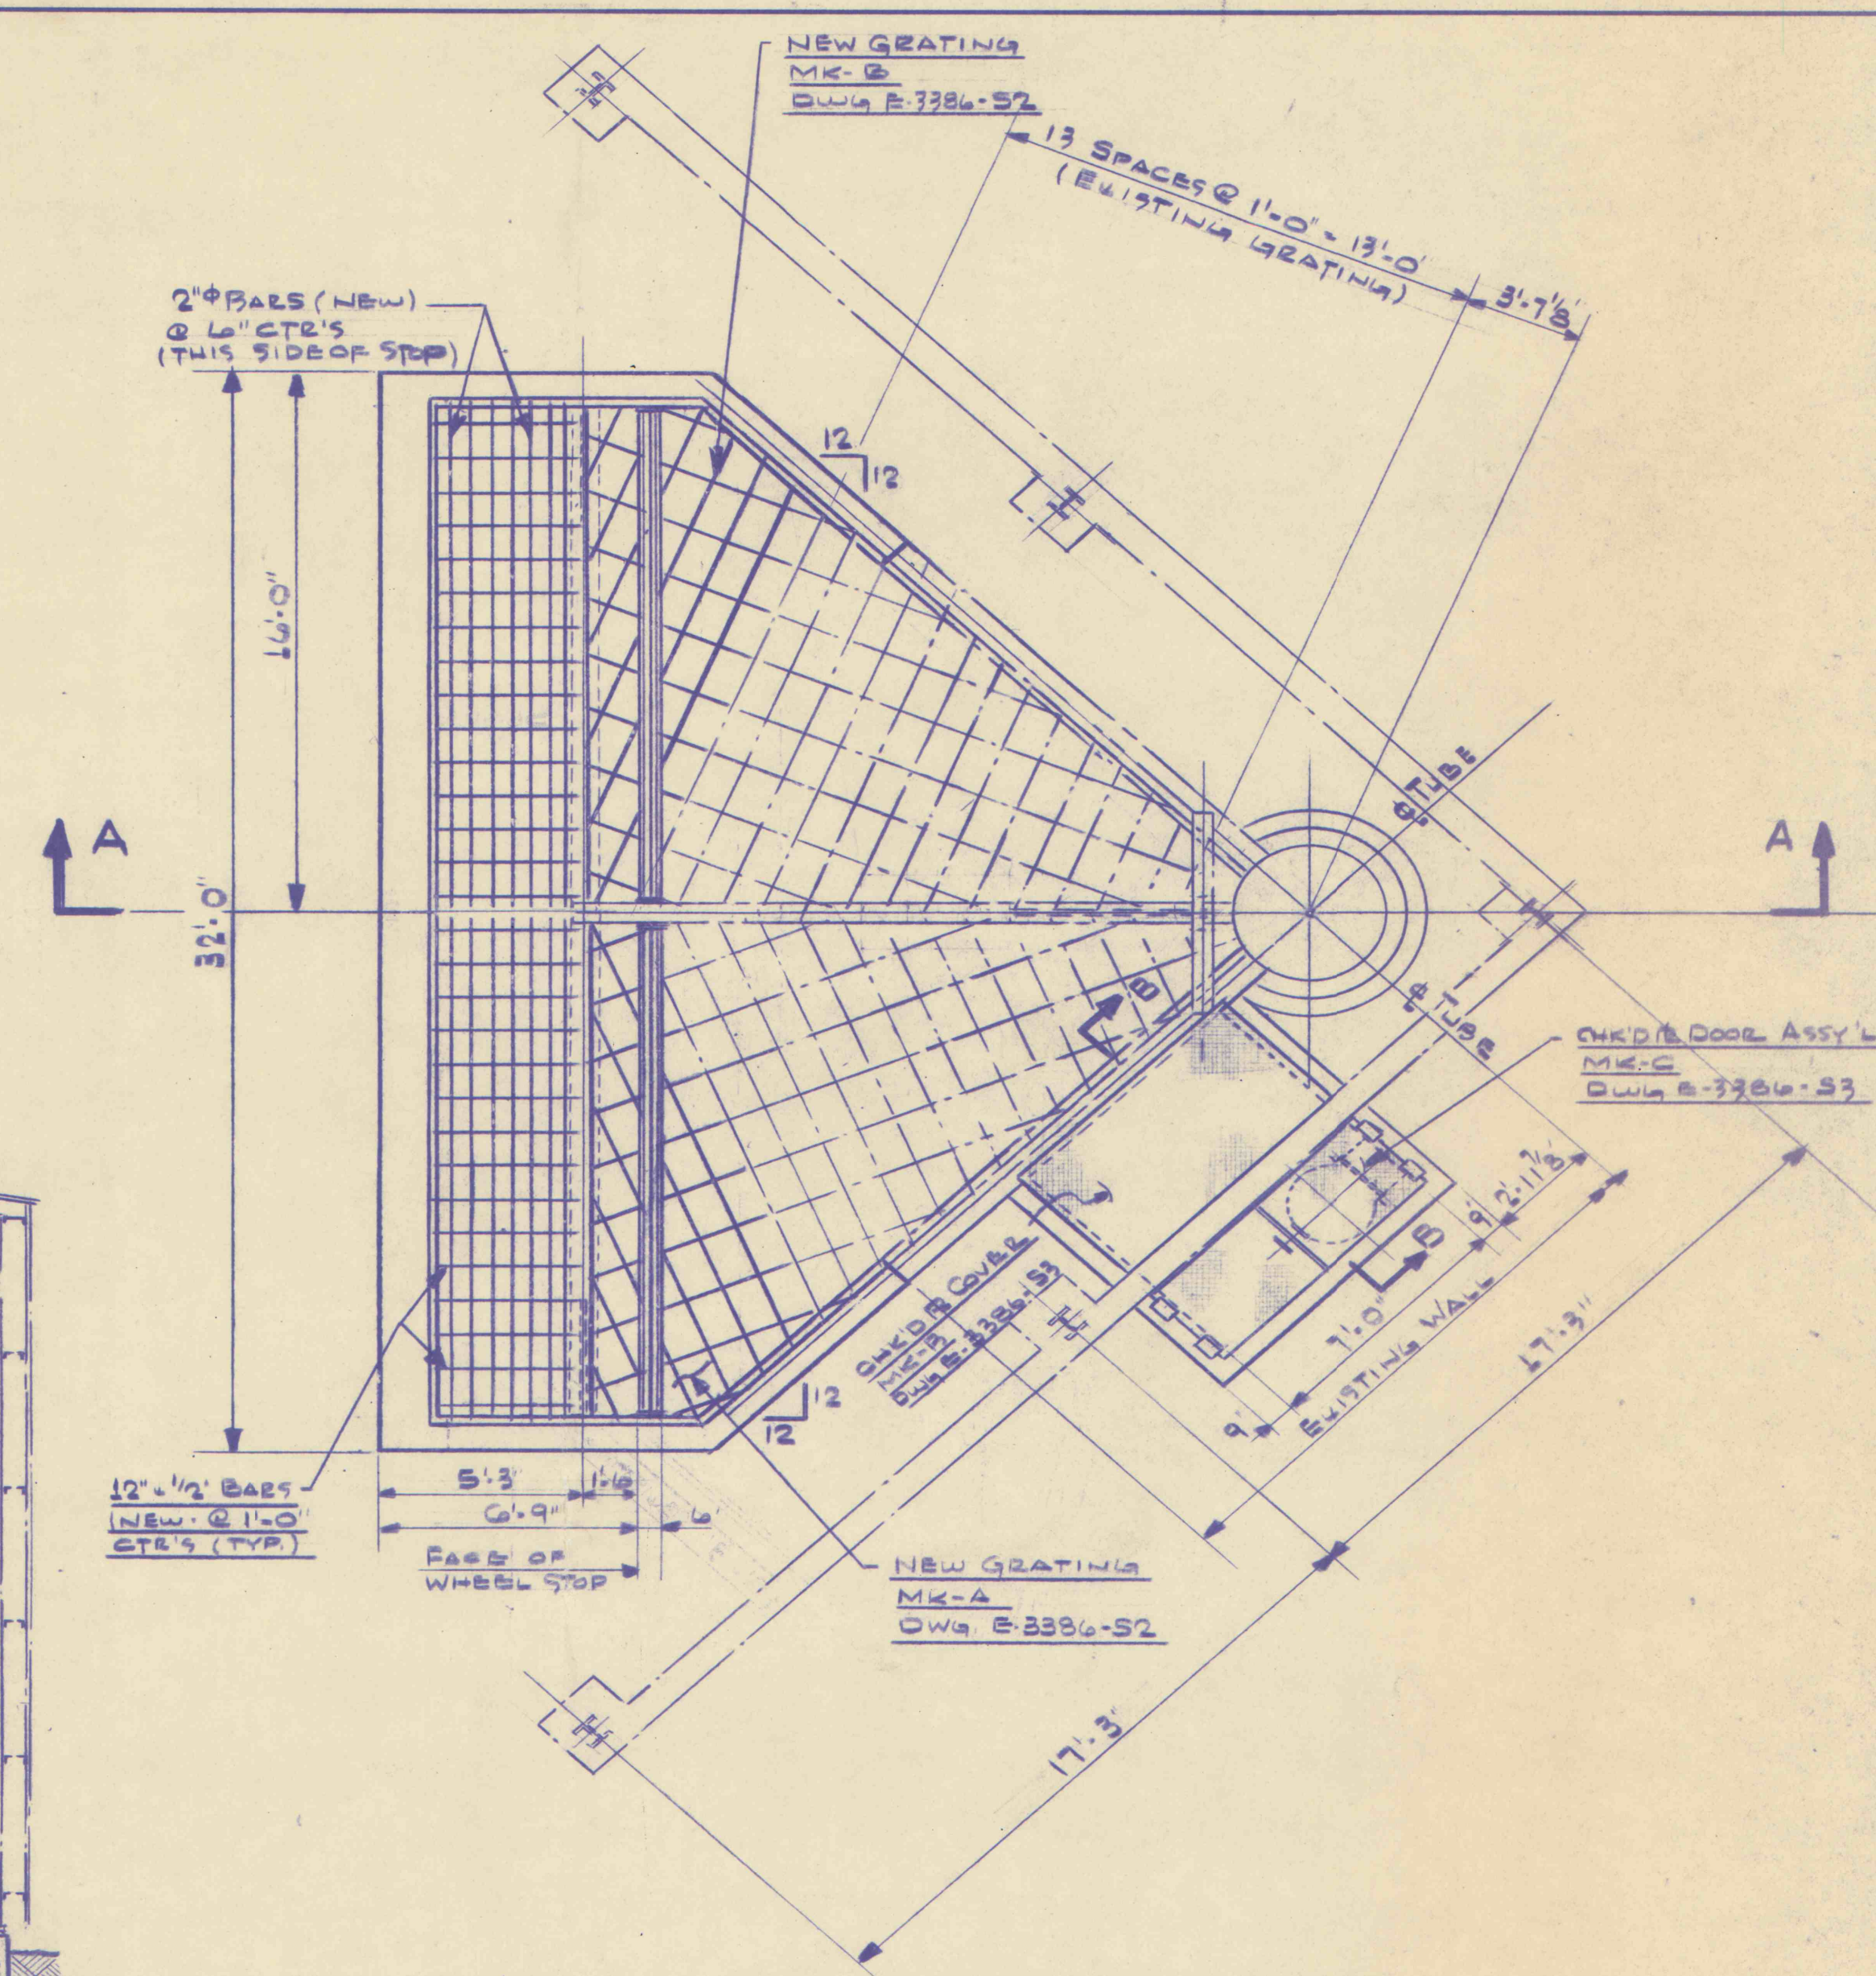

PLAN @ TOP TRUCK HOPPER

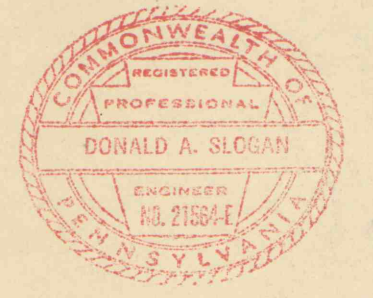

DEC. 19 1985

SLOGAN ENGINEERING			ENGINEERS • DESIGNERS		PITTSBURGH, PENNSYLVANIA	
HELVETIA COAL CO.			LUCERNE #6 MINE		HOMER CITY, PENNSYLVANIA	
COAL TRANSFER STATION MODIFICATIONS			GEN'L ABEGT PLAN & SECTIONS			
NO.	DATE	REVISION	SCALE	DRAWN BY	CHECKED BY	DRAWING NO.
			1/4" = 1'-0"	W.C.S.		E-3386-L1
			DATE			
			B-8-86			

THIS DRAWING AND ALL INFORMATION THEREON IS THE PROPERTY OF SLOGAN ENGINEERING CO. AND IS CONFIDENTIAL AND MUST NOT BE MADE PUBLIC OR COPIED UNLESS AUTHORIZED BY THE OWNER AND IS SUBJECT TO RETURN UPON DEMAND.

IMAPS #15179