




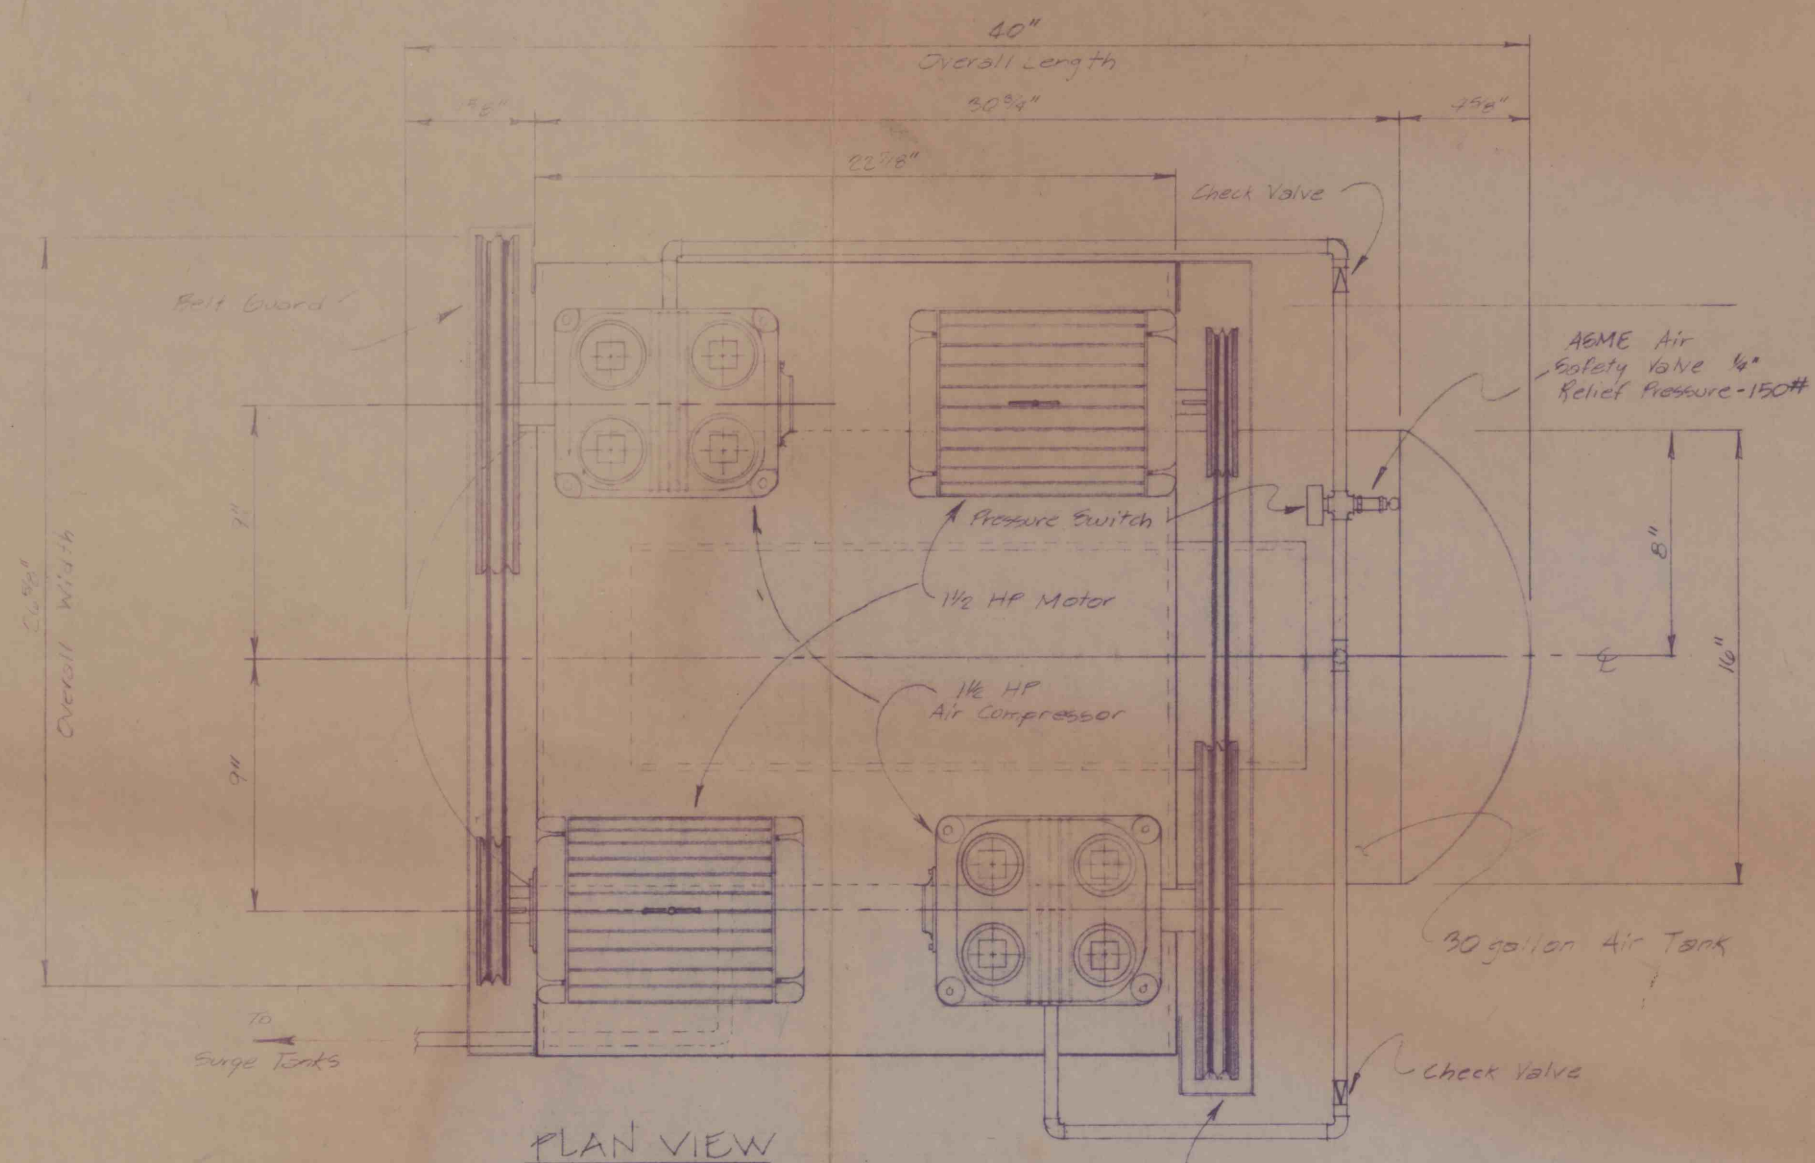

PLAN VIEW

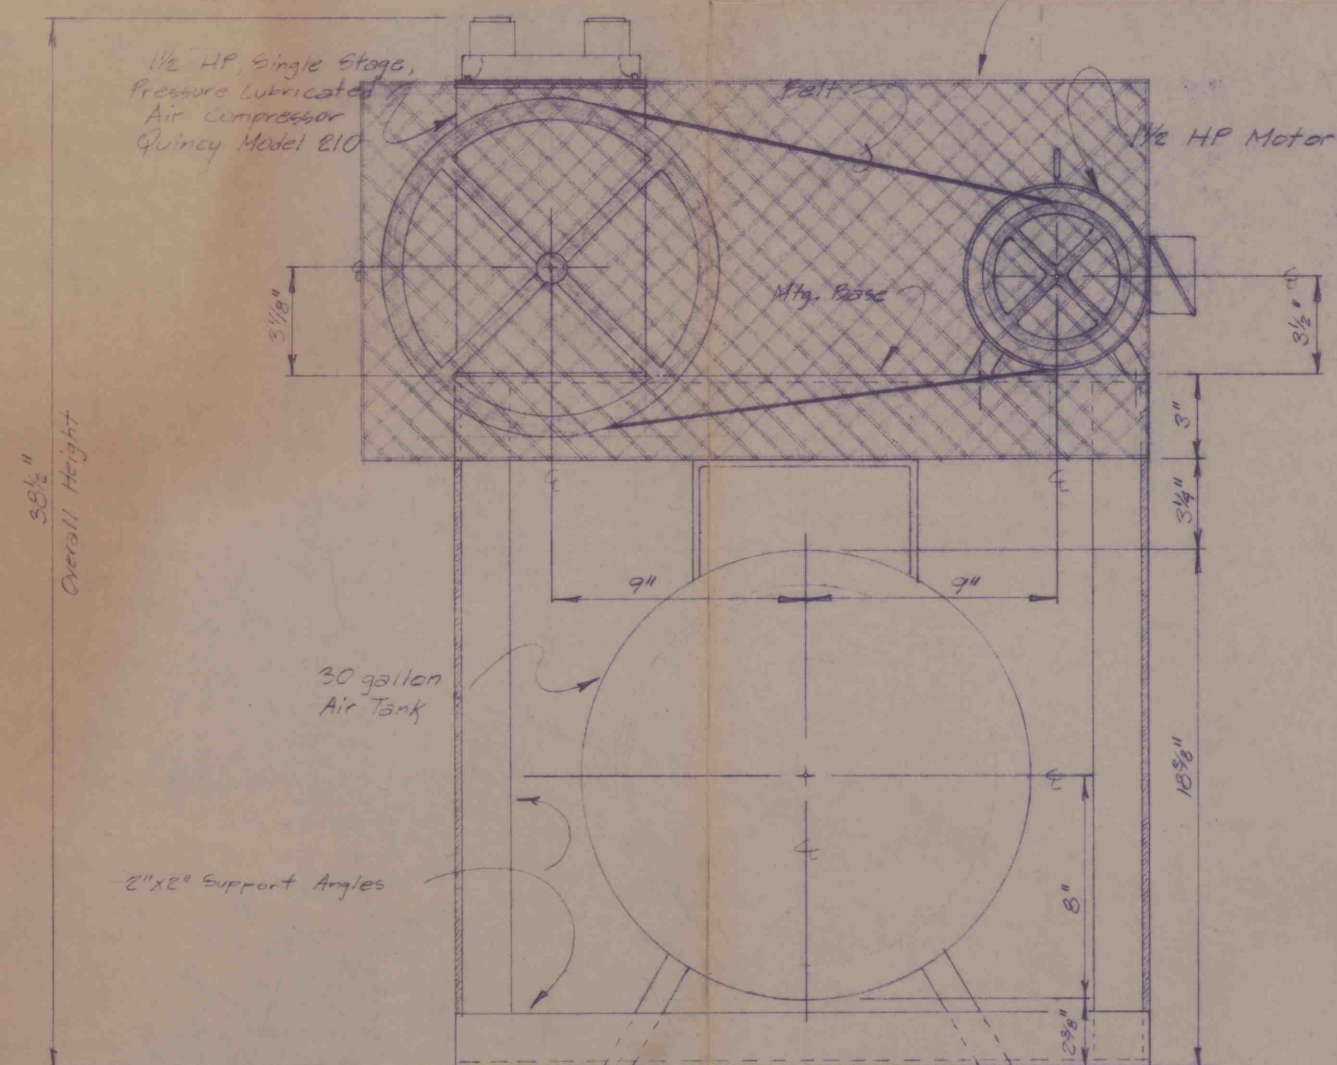

ELEVATION VIEW

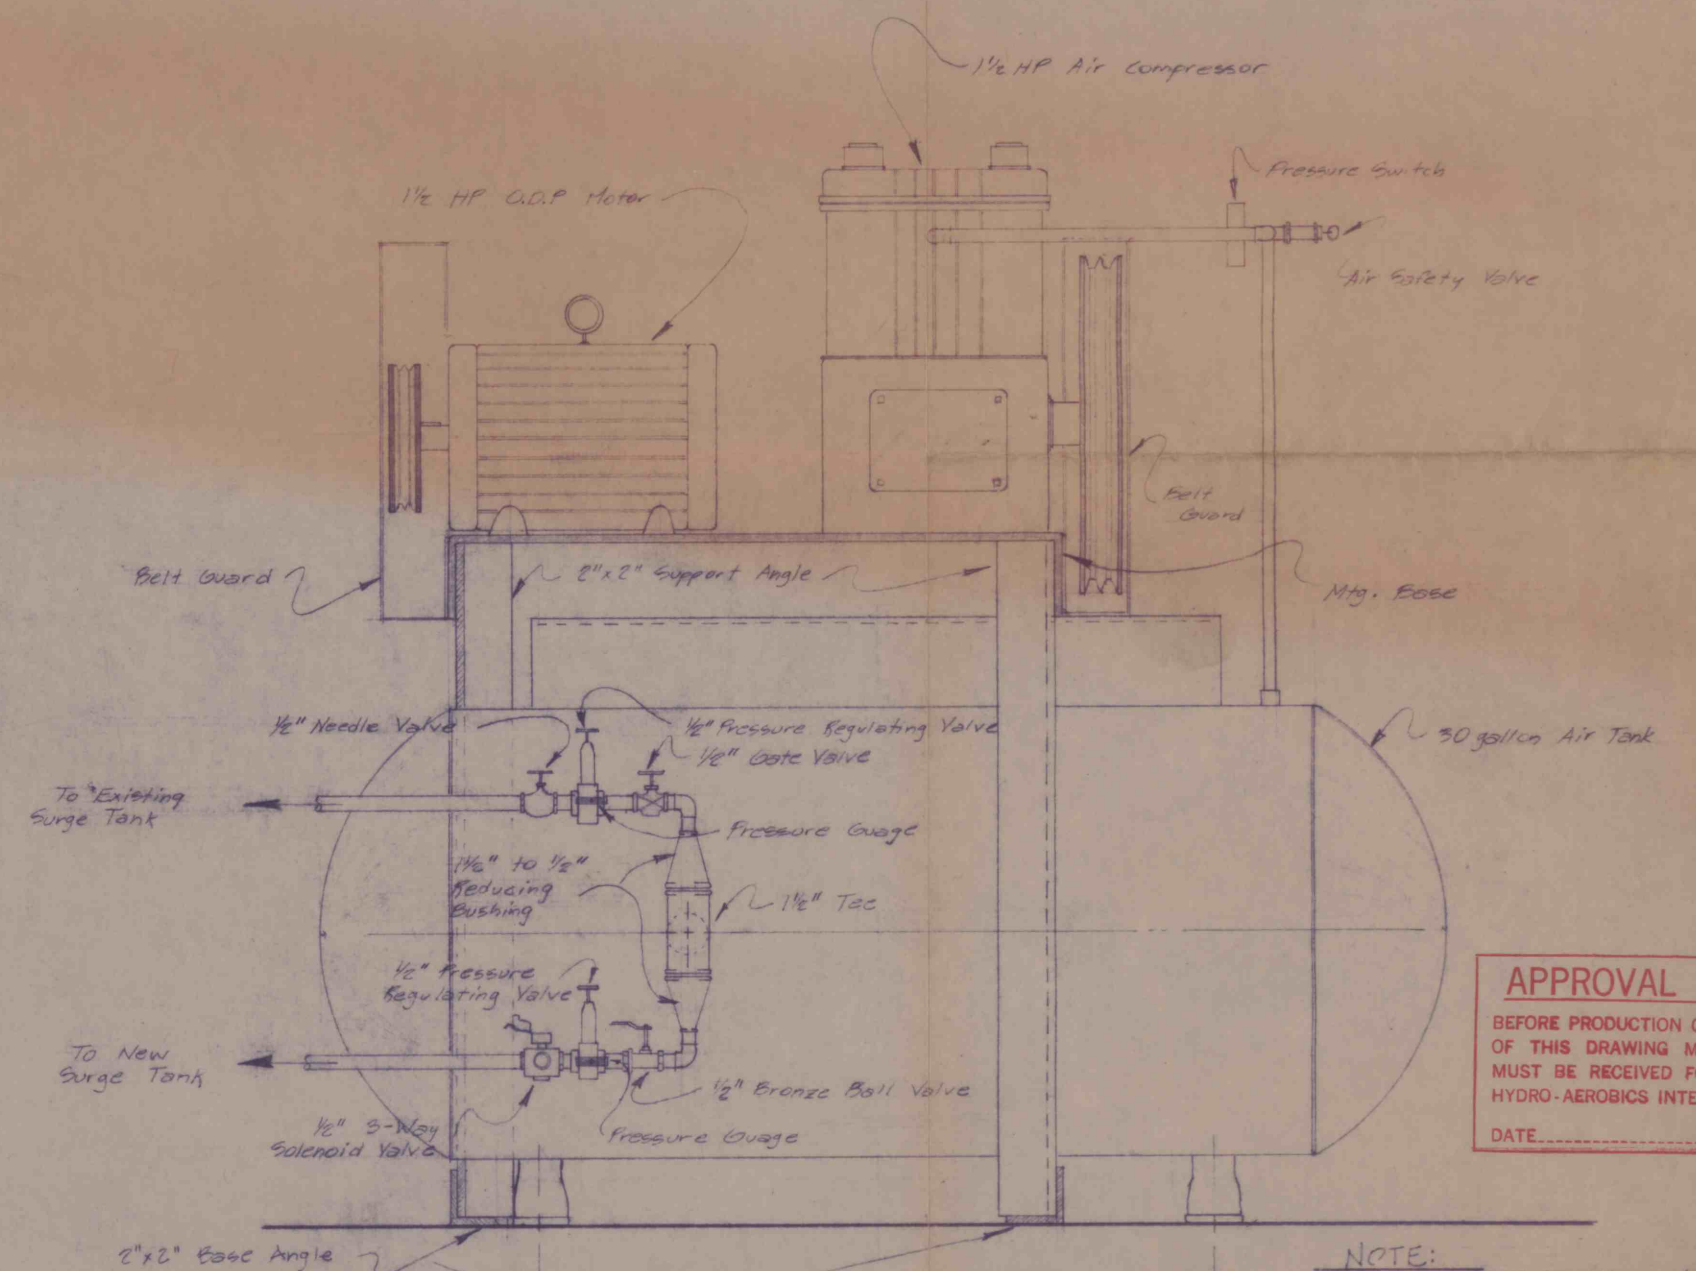

FRONT ELEVATION

APPROVAL DRAWING

BEFORE PRODUCTION CAN BEGIN A COPY OF THIS DRAWING MARKED APPROVED MUST BE RECEIVED FOR OUR FILES AT HYDRO-AEROBICS INTERNATIONAL, INC.

DATE _____

NOTE:
Pressure Regulating Valve has 1/4\" NPT. fitting (female) for insertion of Pressure Gauge.

RECEIVED

JUN 27 1981

Elmer N. Neely

HYDRO-AEROBICS

INTERNATIONAL, INC.

5655 Mellie Avenue P.O. Box 222 Milford, Ohio 45150 (513) 831-1700

SCALE: 3/4\"/>

DATE: 1-27-81 APPROVED BY: _____ DRAWN BY: E.N.N.

REVISI _____

AIR COMPRESSOR LAYOUT

HELVETIA COAL CO. DRAWING NUMBER 80-36 AC

2MPSH 15310