


LOWEST
1223.50
1221.36
2.14'

PLAN
SURVEYED
PLOTTER
CHECKED
BY
DATE


1223.50
1221.36
2.14'

PLAN
SURVEYED
PLOTTER
CHECKED
BY
DATE

TYPICAL XSECTION

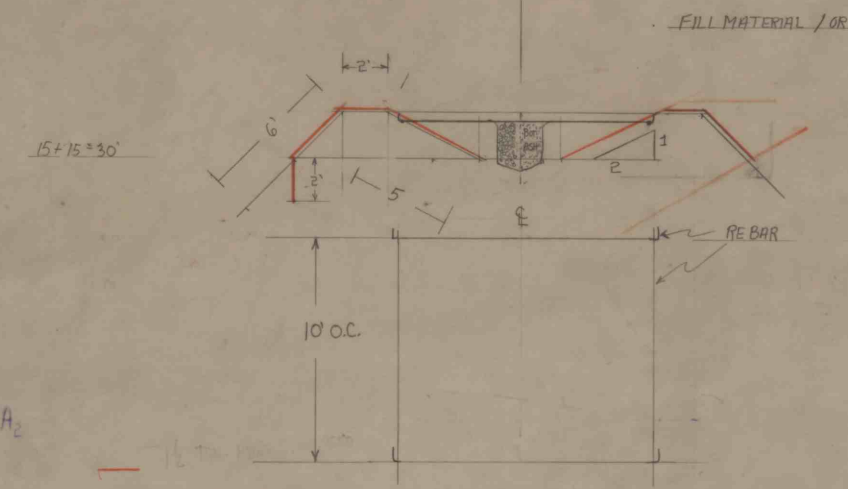

TYPICAL DRAINS
SCALE 1"=5'


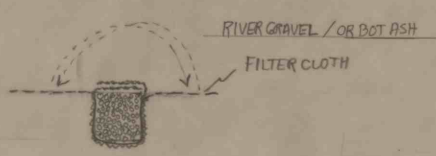


NOTE:
ANCHORS ON
4' OC.

FILTER CLOTH
#3 - 4" x 18"
#4 - 4" x 18"
TOTAL 2726.66 yd² @ 1.08 yd² = 2944

30' x 400' = 1200 ft ²	1333 yd ²
-----------------------------------	----------------------

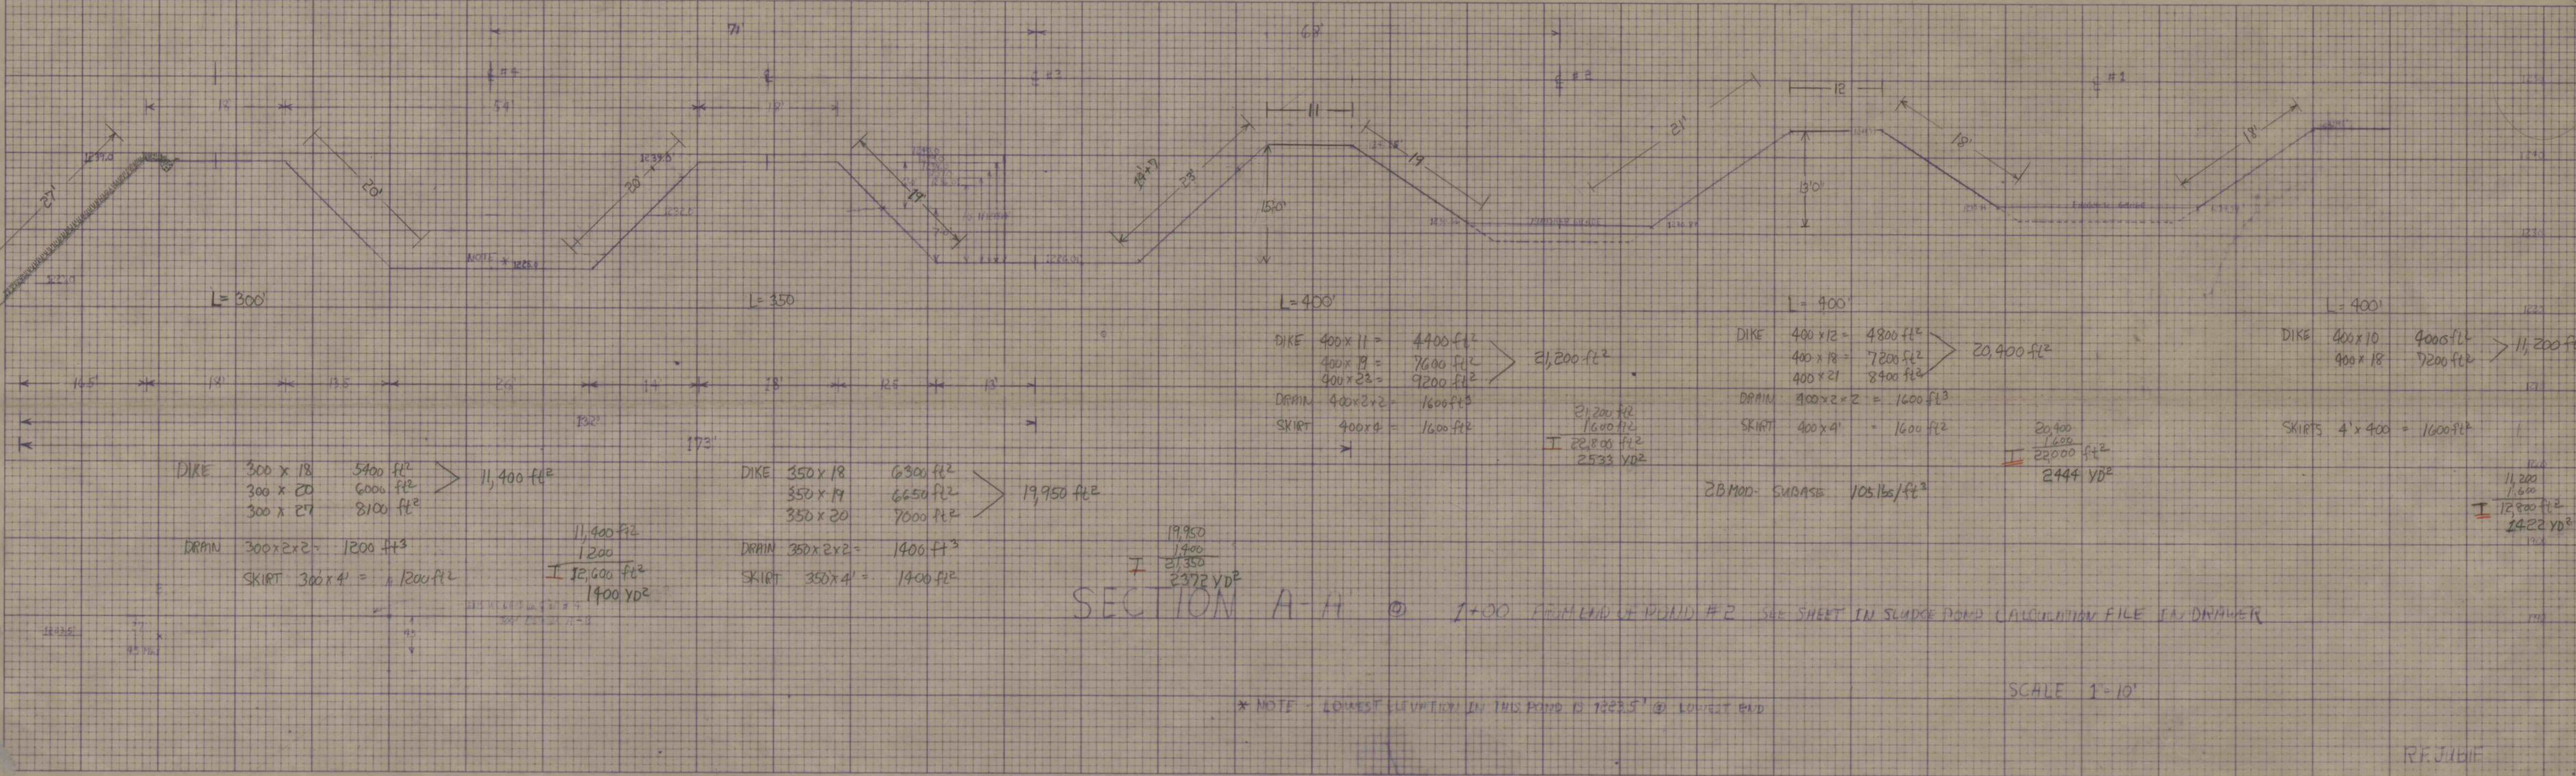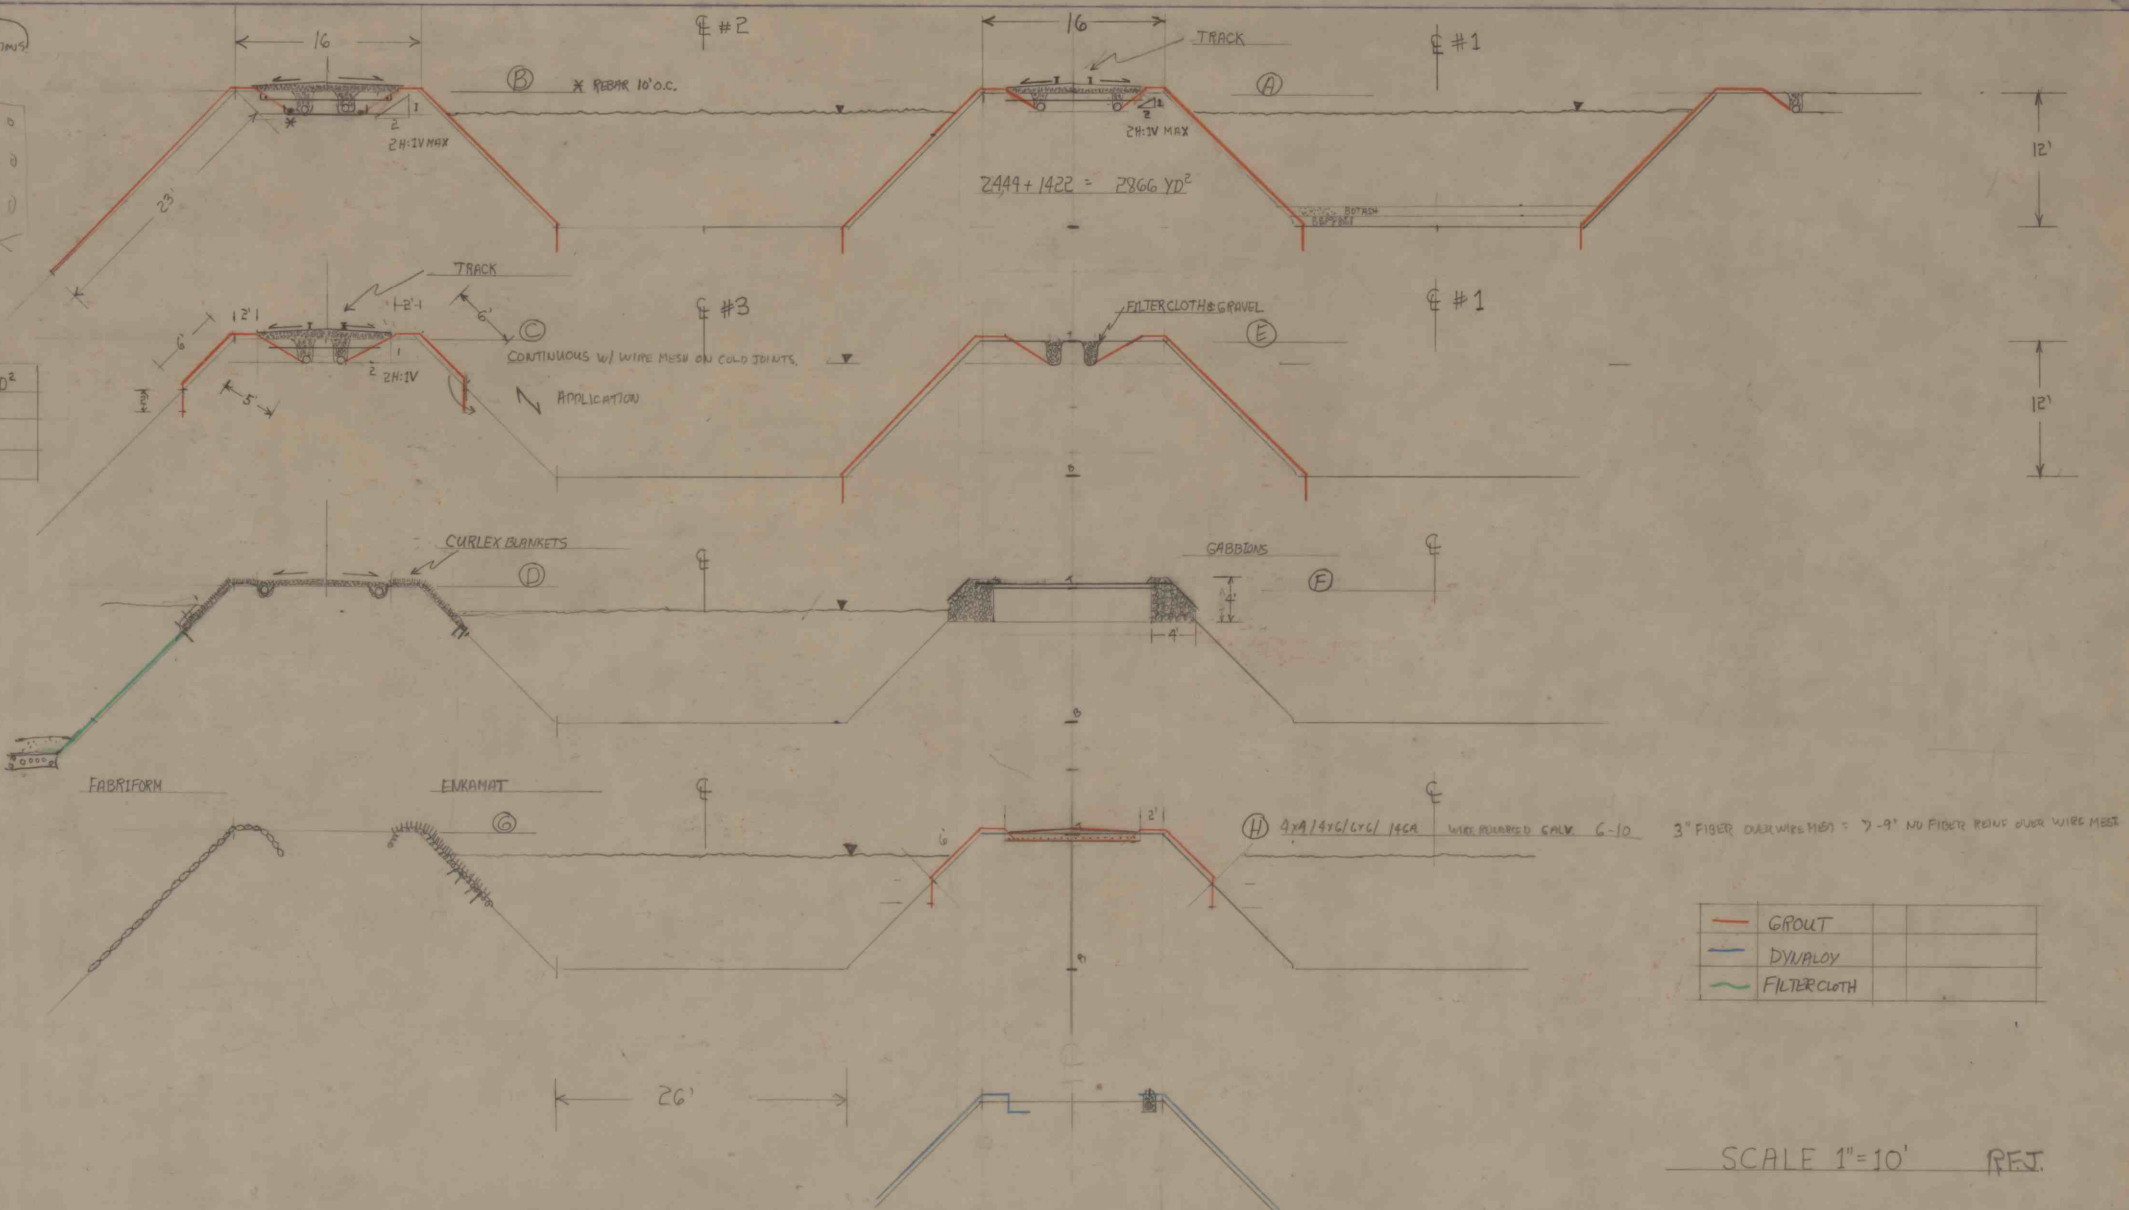

SECTION A-H @ 1+00 FROM END OF POUND #2 SEE SHEET IN SLUDGE POND CALCULATION FILE FOR DRAWER

* NOTE - LOWEST ELEVATION IN THIS POND IS 1223.5' @ LOWEST END

SCALE 1"=10'

REF. JUBIF

PLATE 4 CROSS SECTION PLAN
CHARLES BRUNING COMPANY
MADE IN U.S.A.