




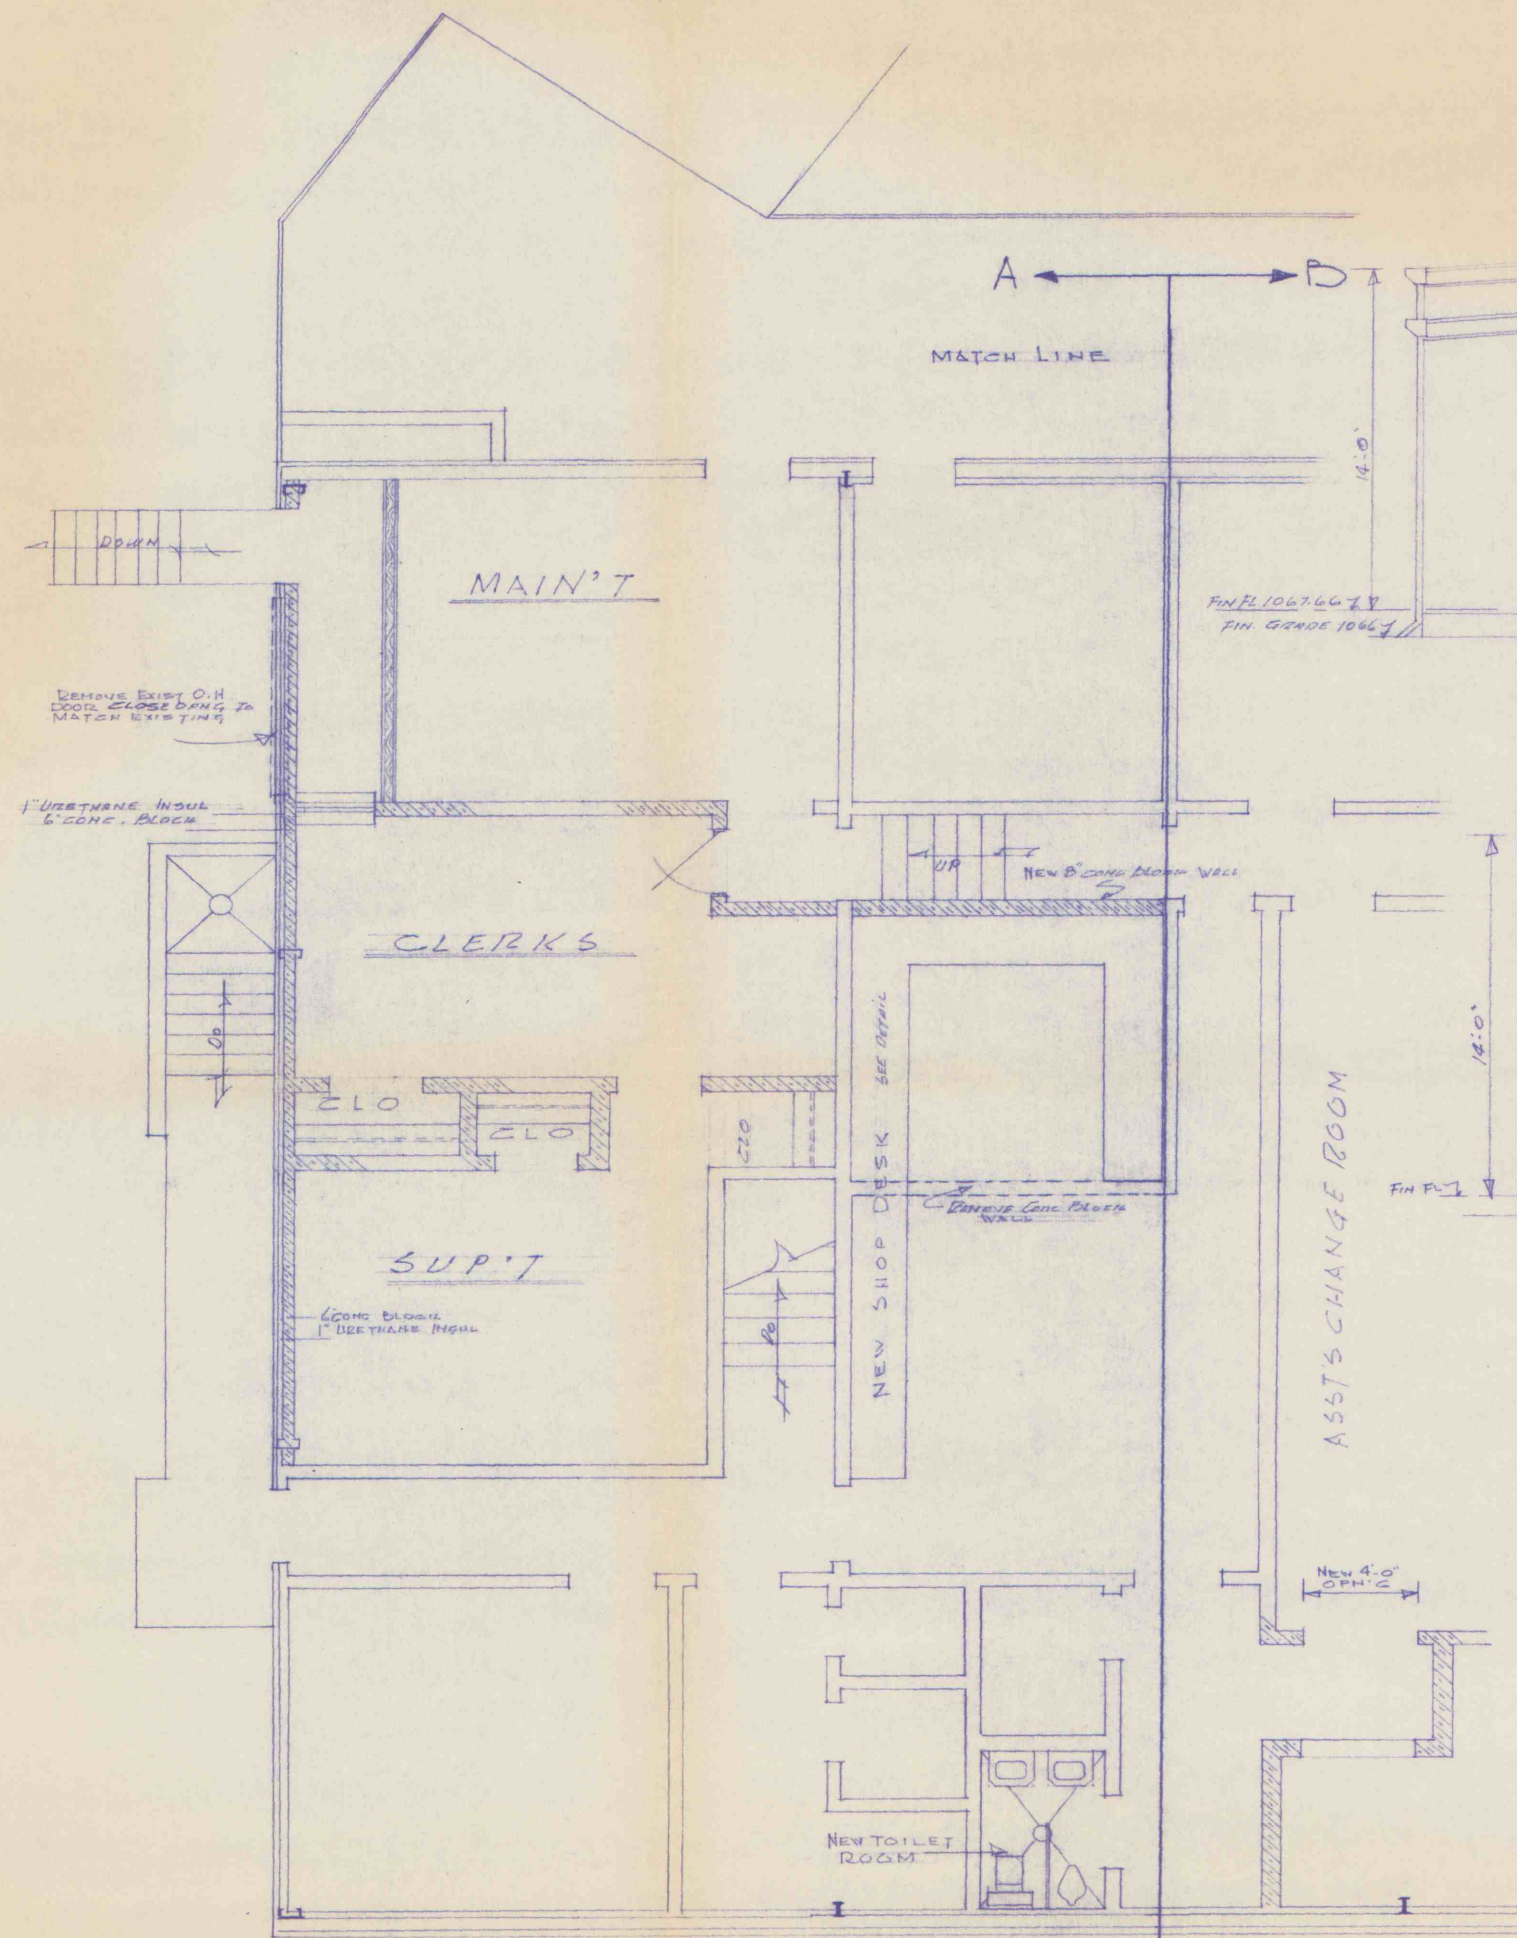

PARTIAL FLOOR PLAN
SCALE 1/4" = 1'-0"

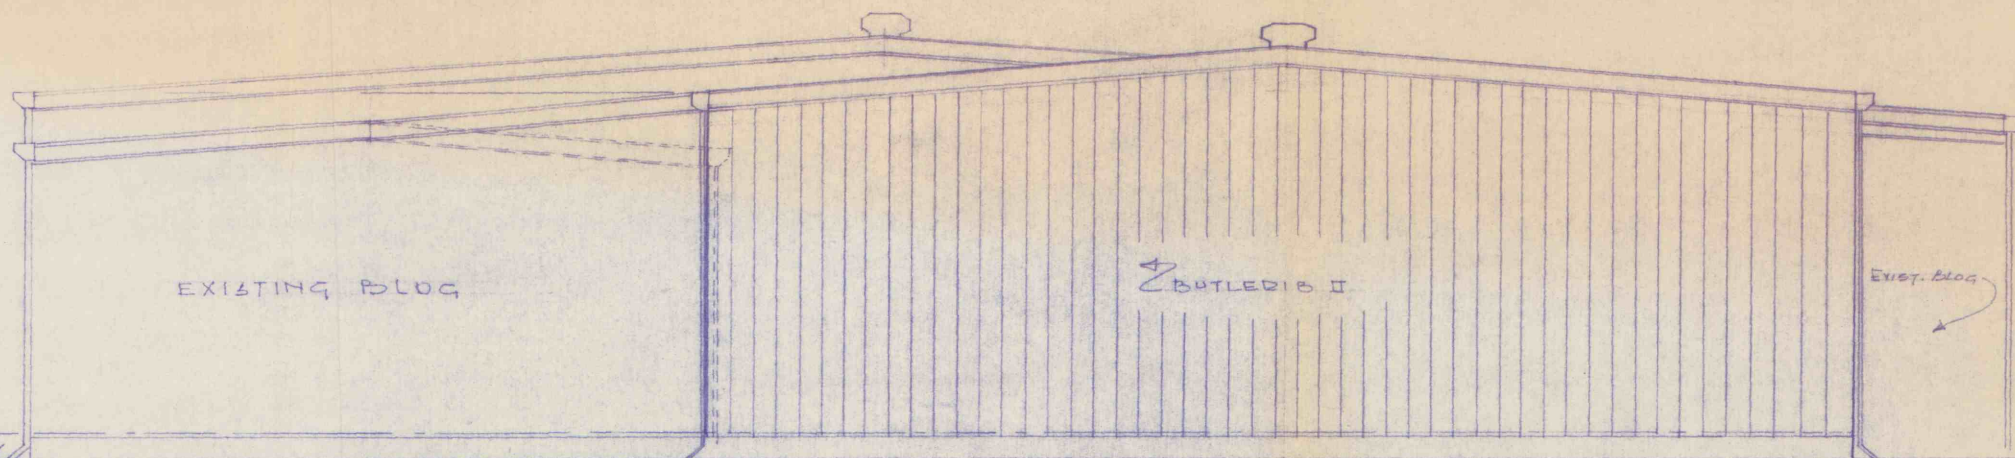

SOUTH ELEVATION
SCALE 1/4" = 1'-0"

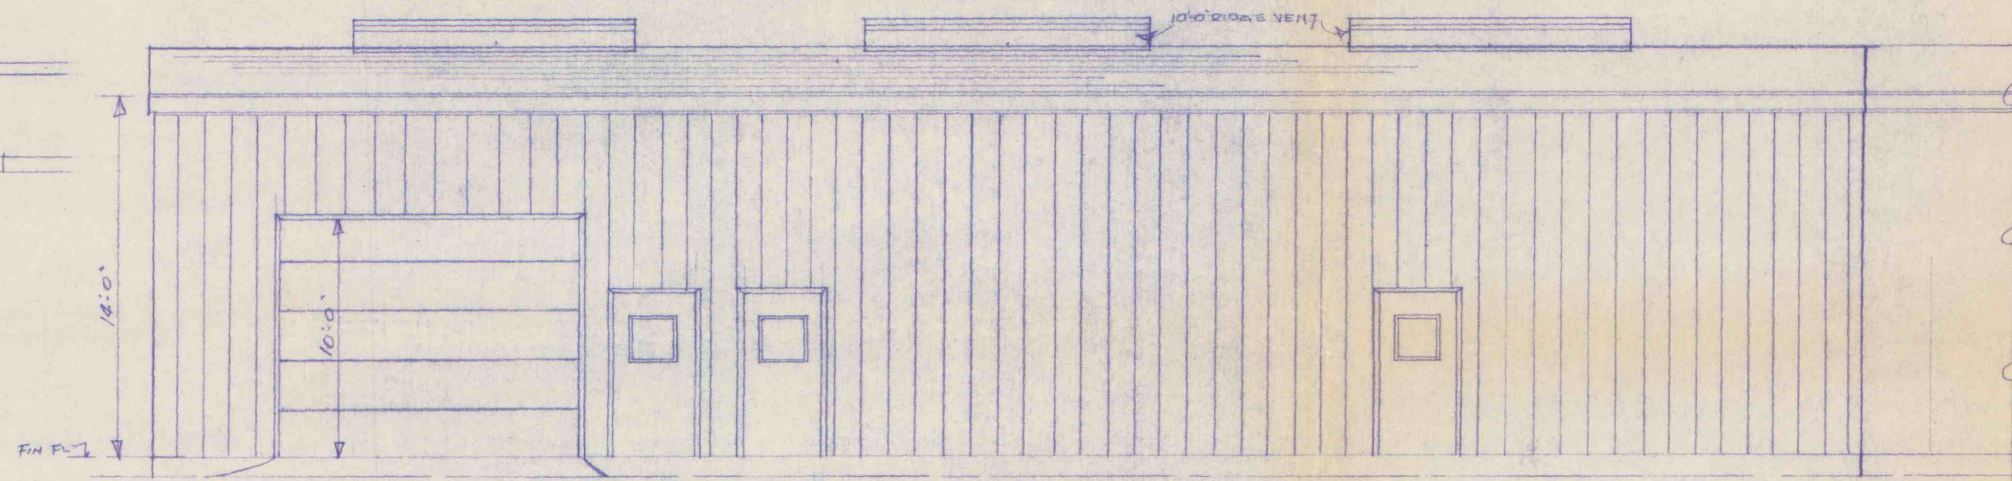

WEST ELEVATION
SCALE 1/4" = 1'-0"

PROPOSED NEW ADDITION
FOR HELVETIA COAL CO. #6 MINE
#2 PORTAL LUCERNE, INDIANA, PA

REVISIONS

CHECKED BY
DRAWN BY
DATE SCALE
SHEET NO.

A-2